

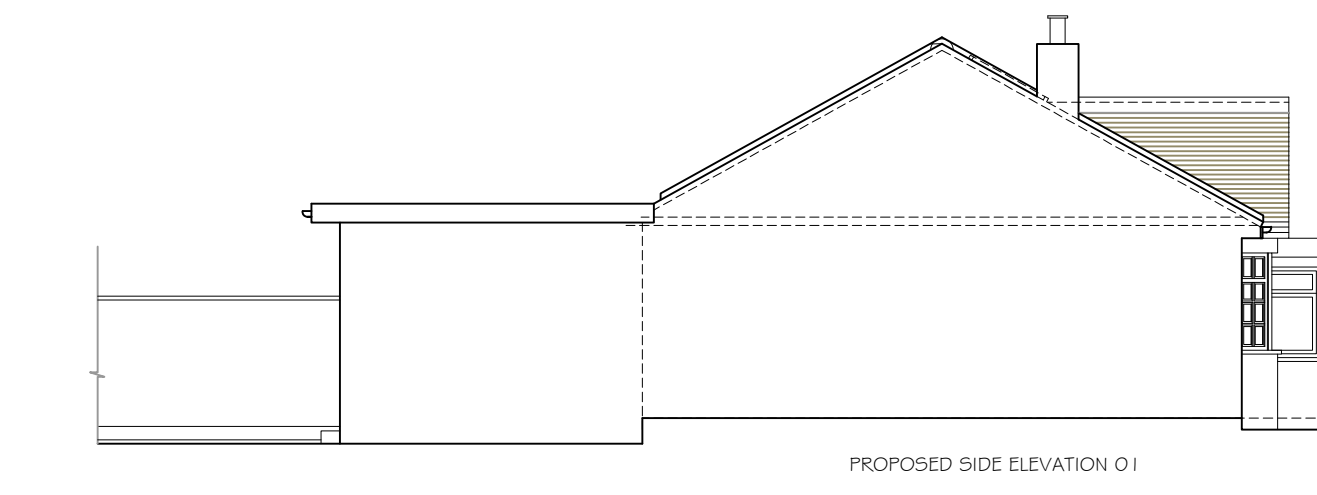
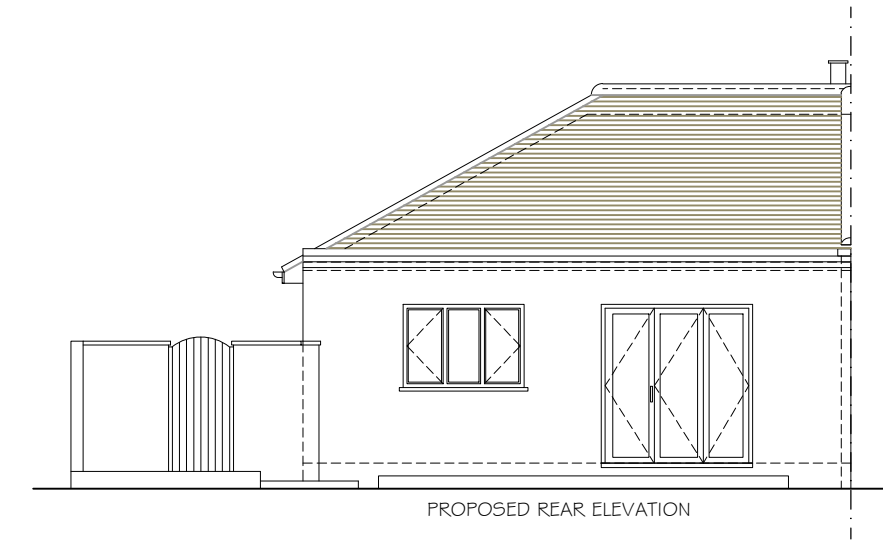
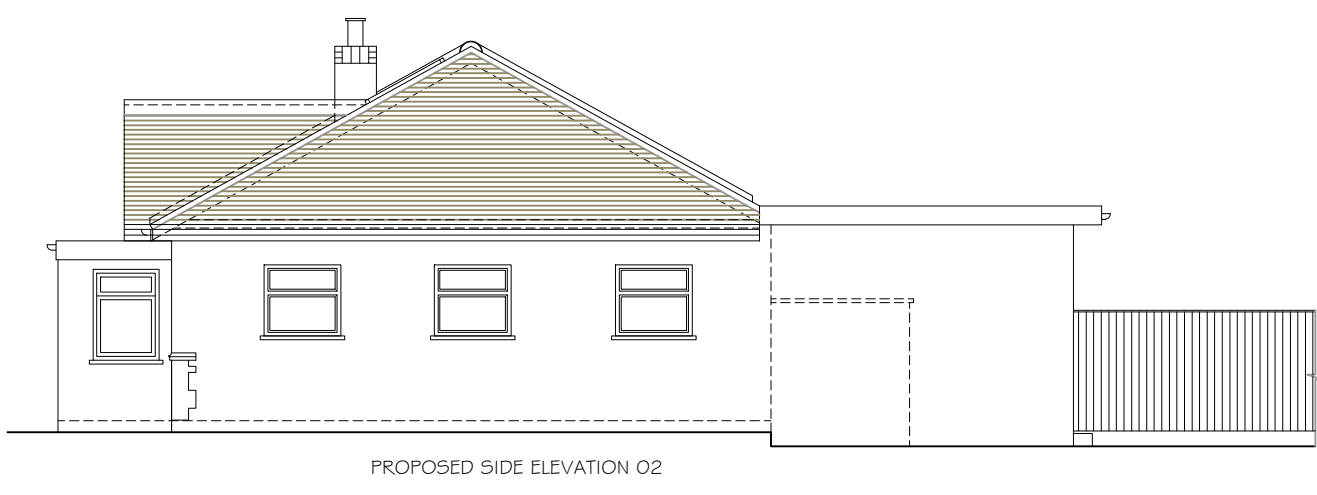
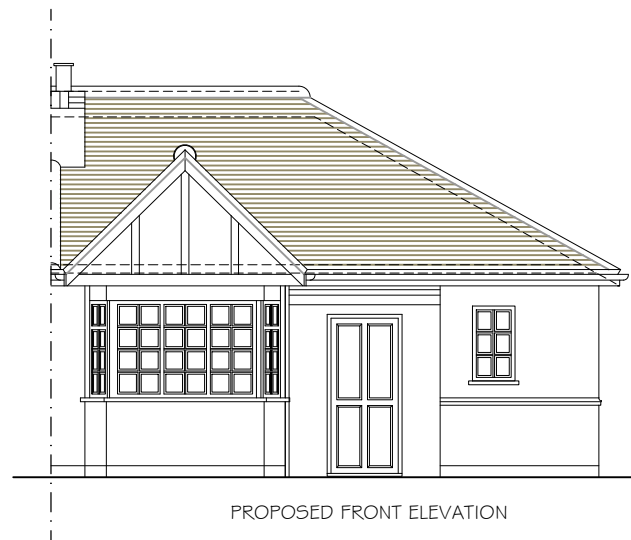



PROPOSED 1:100

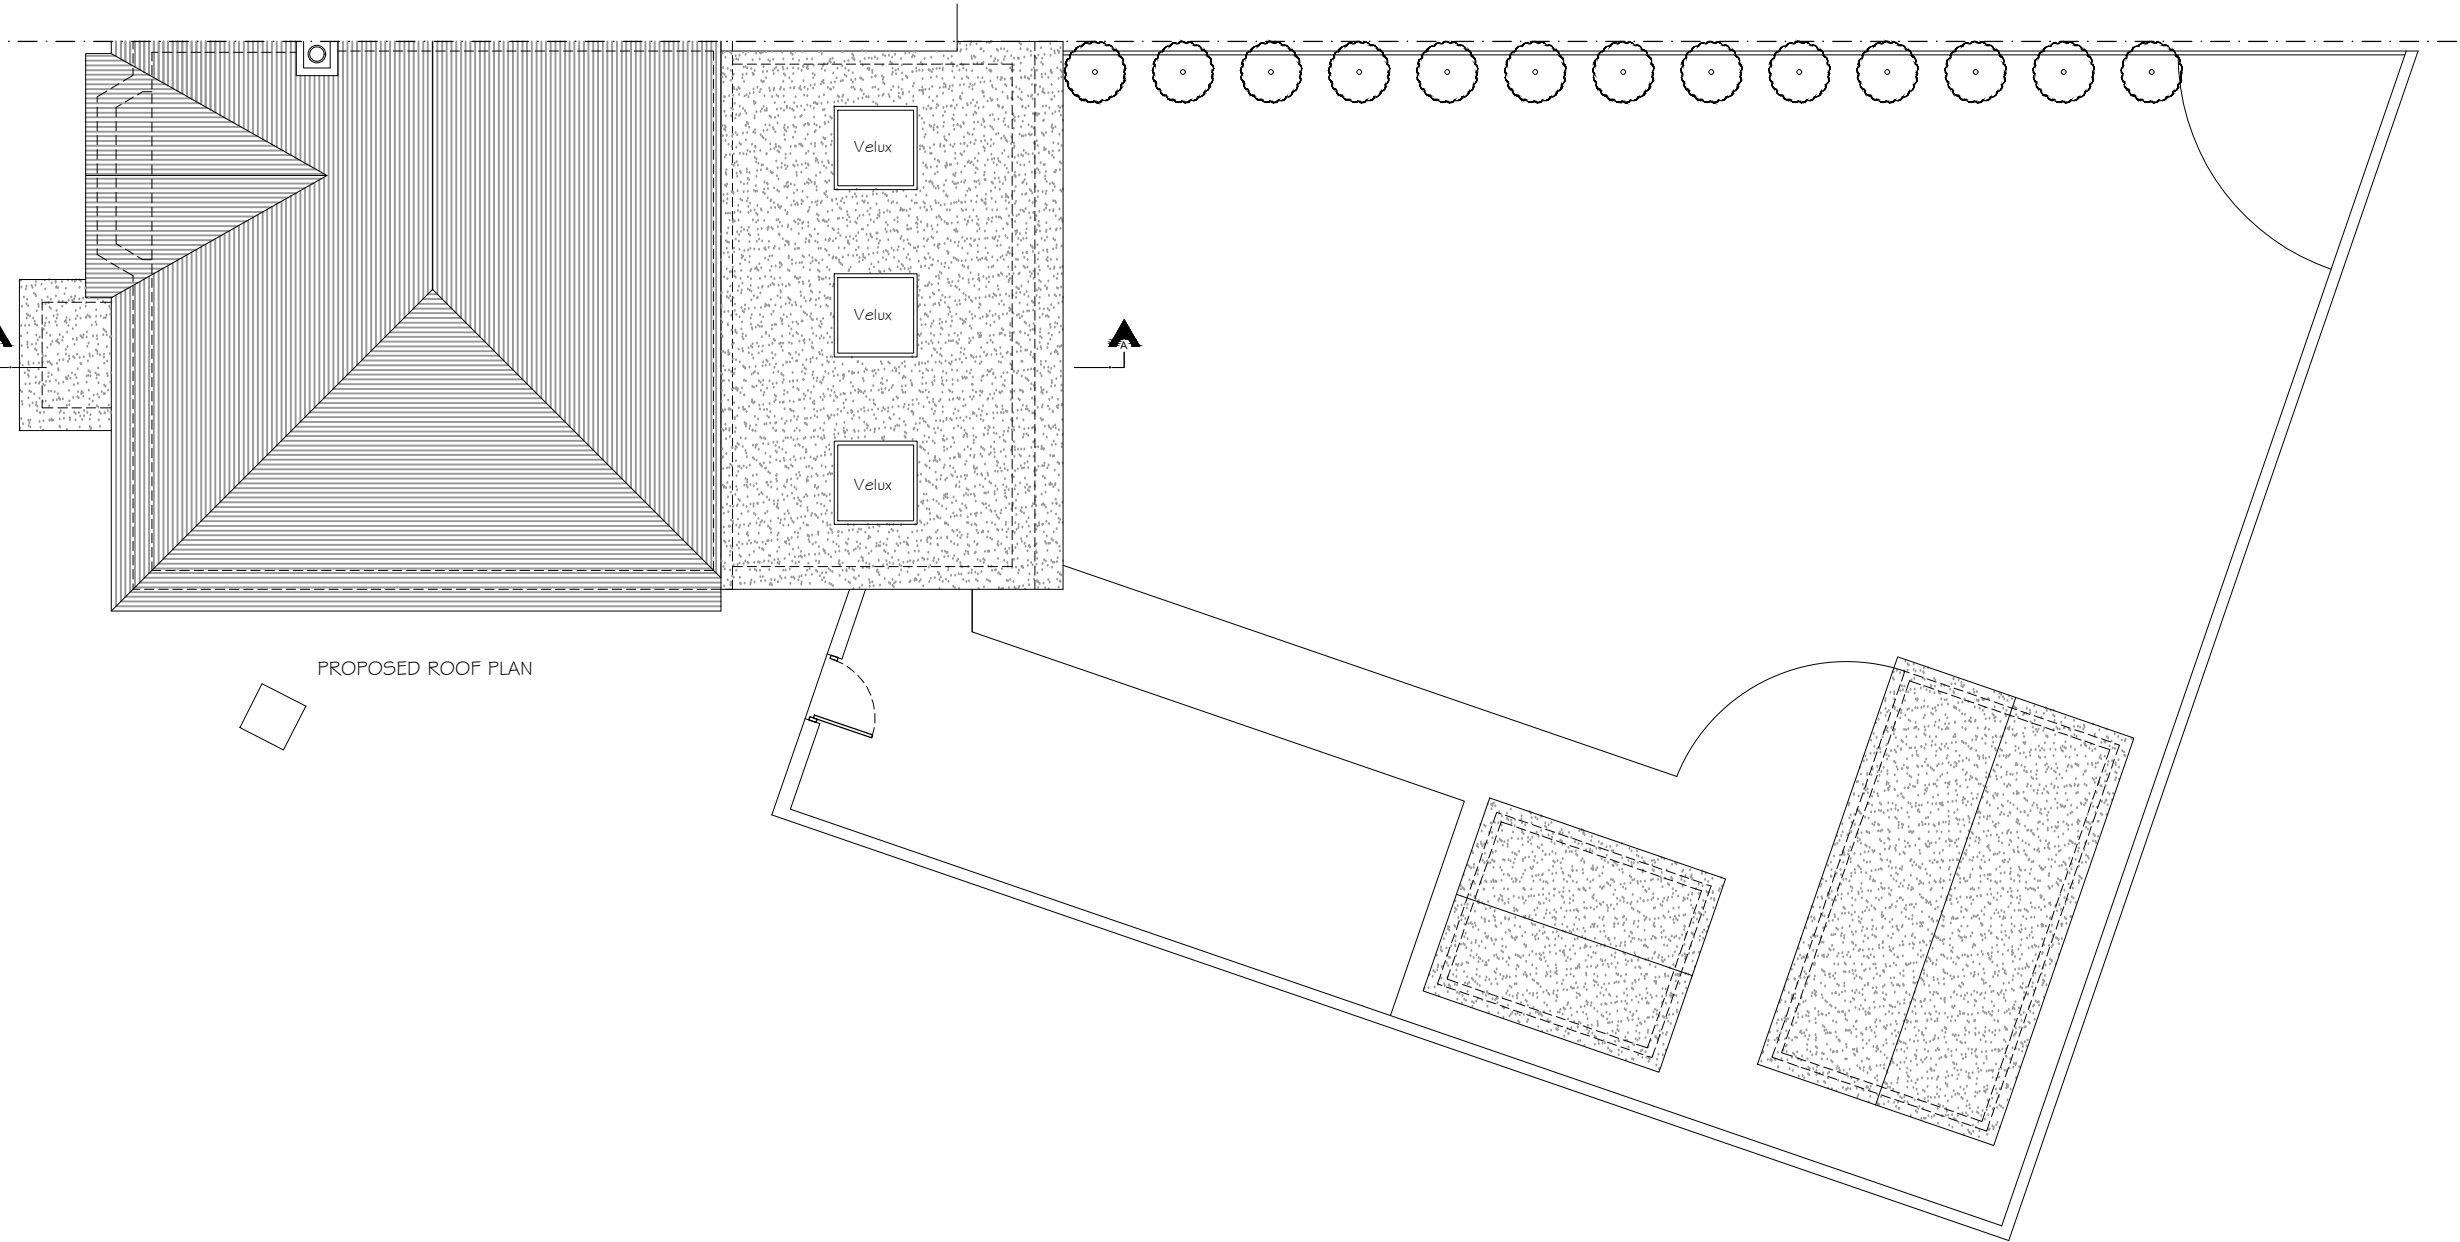


PROPOSED 1:50

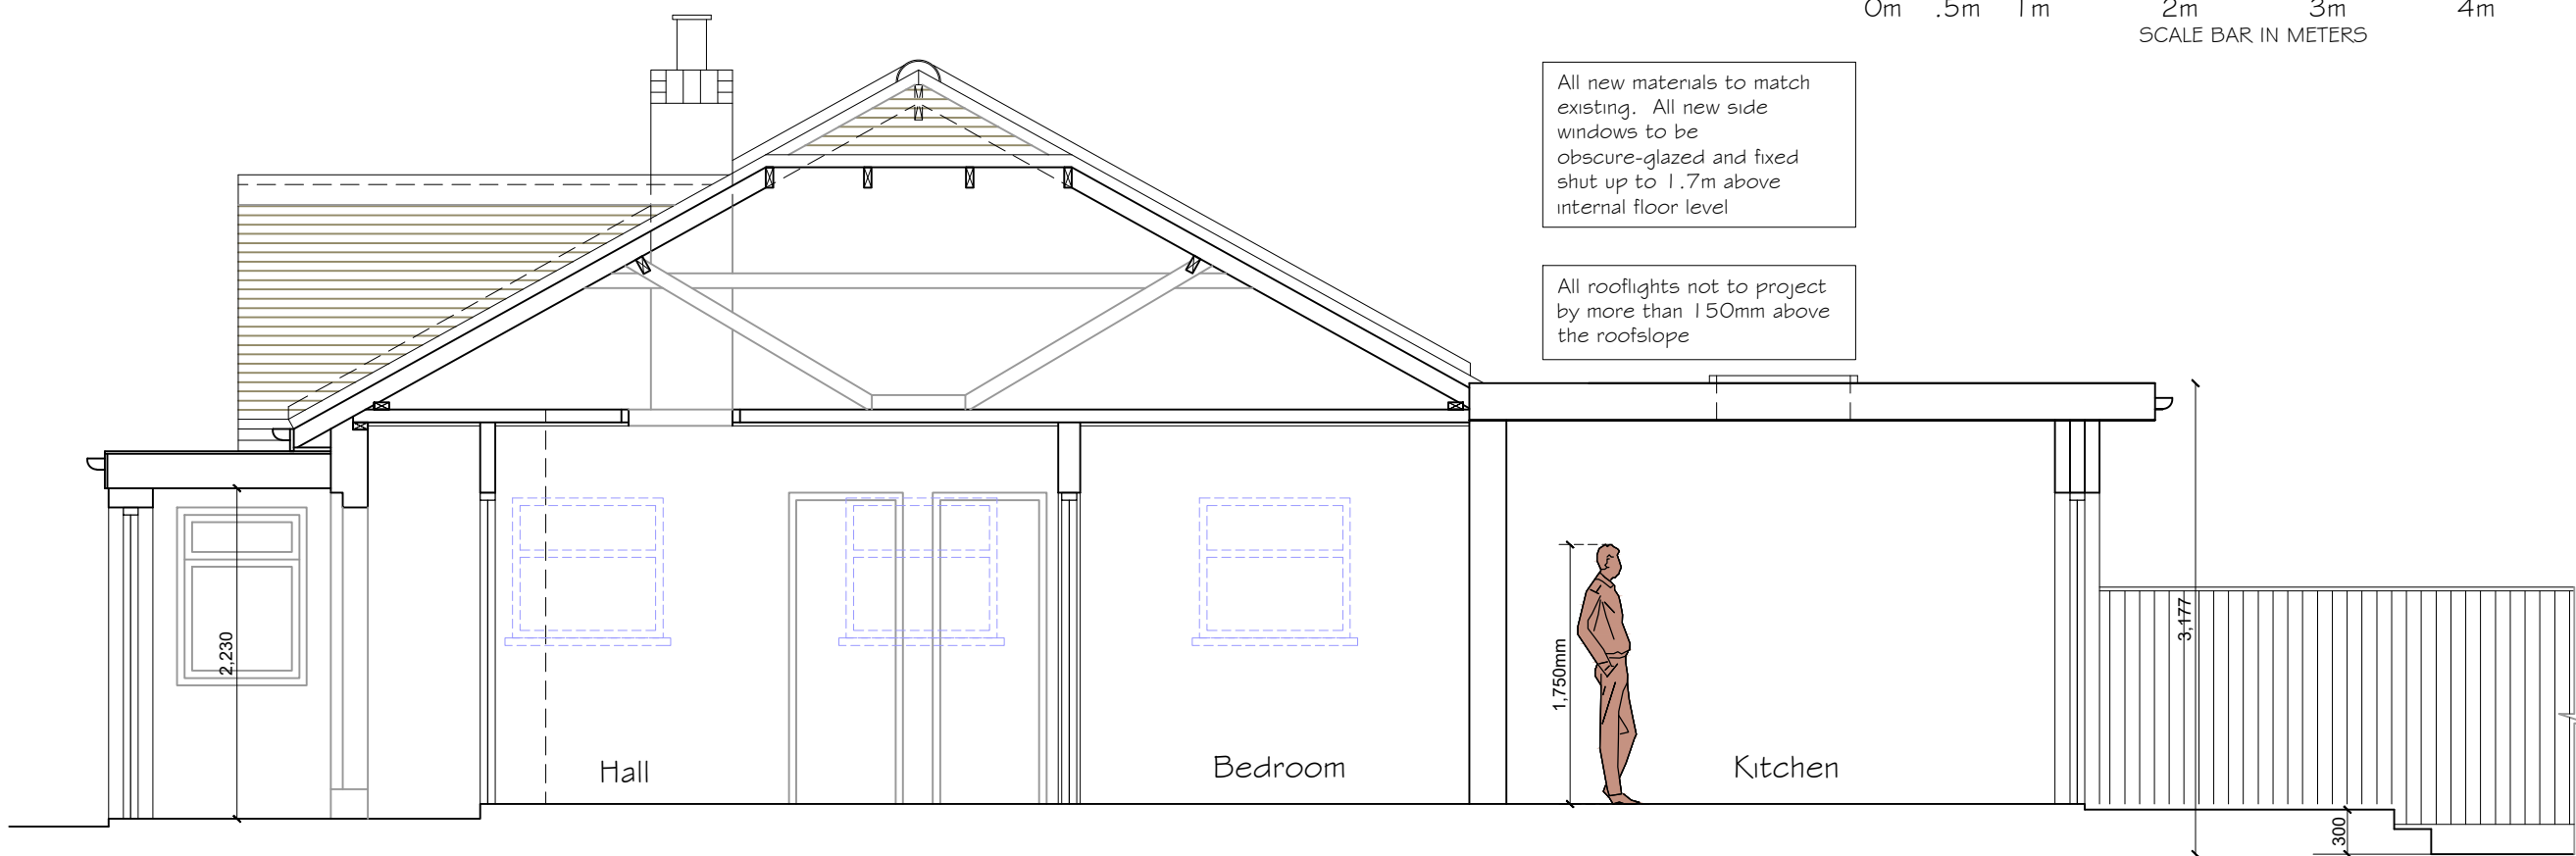

PROPOSED SECTION A-A

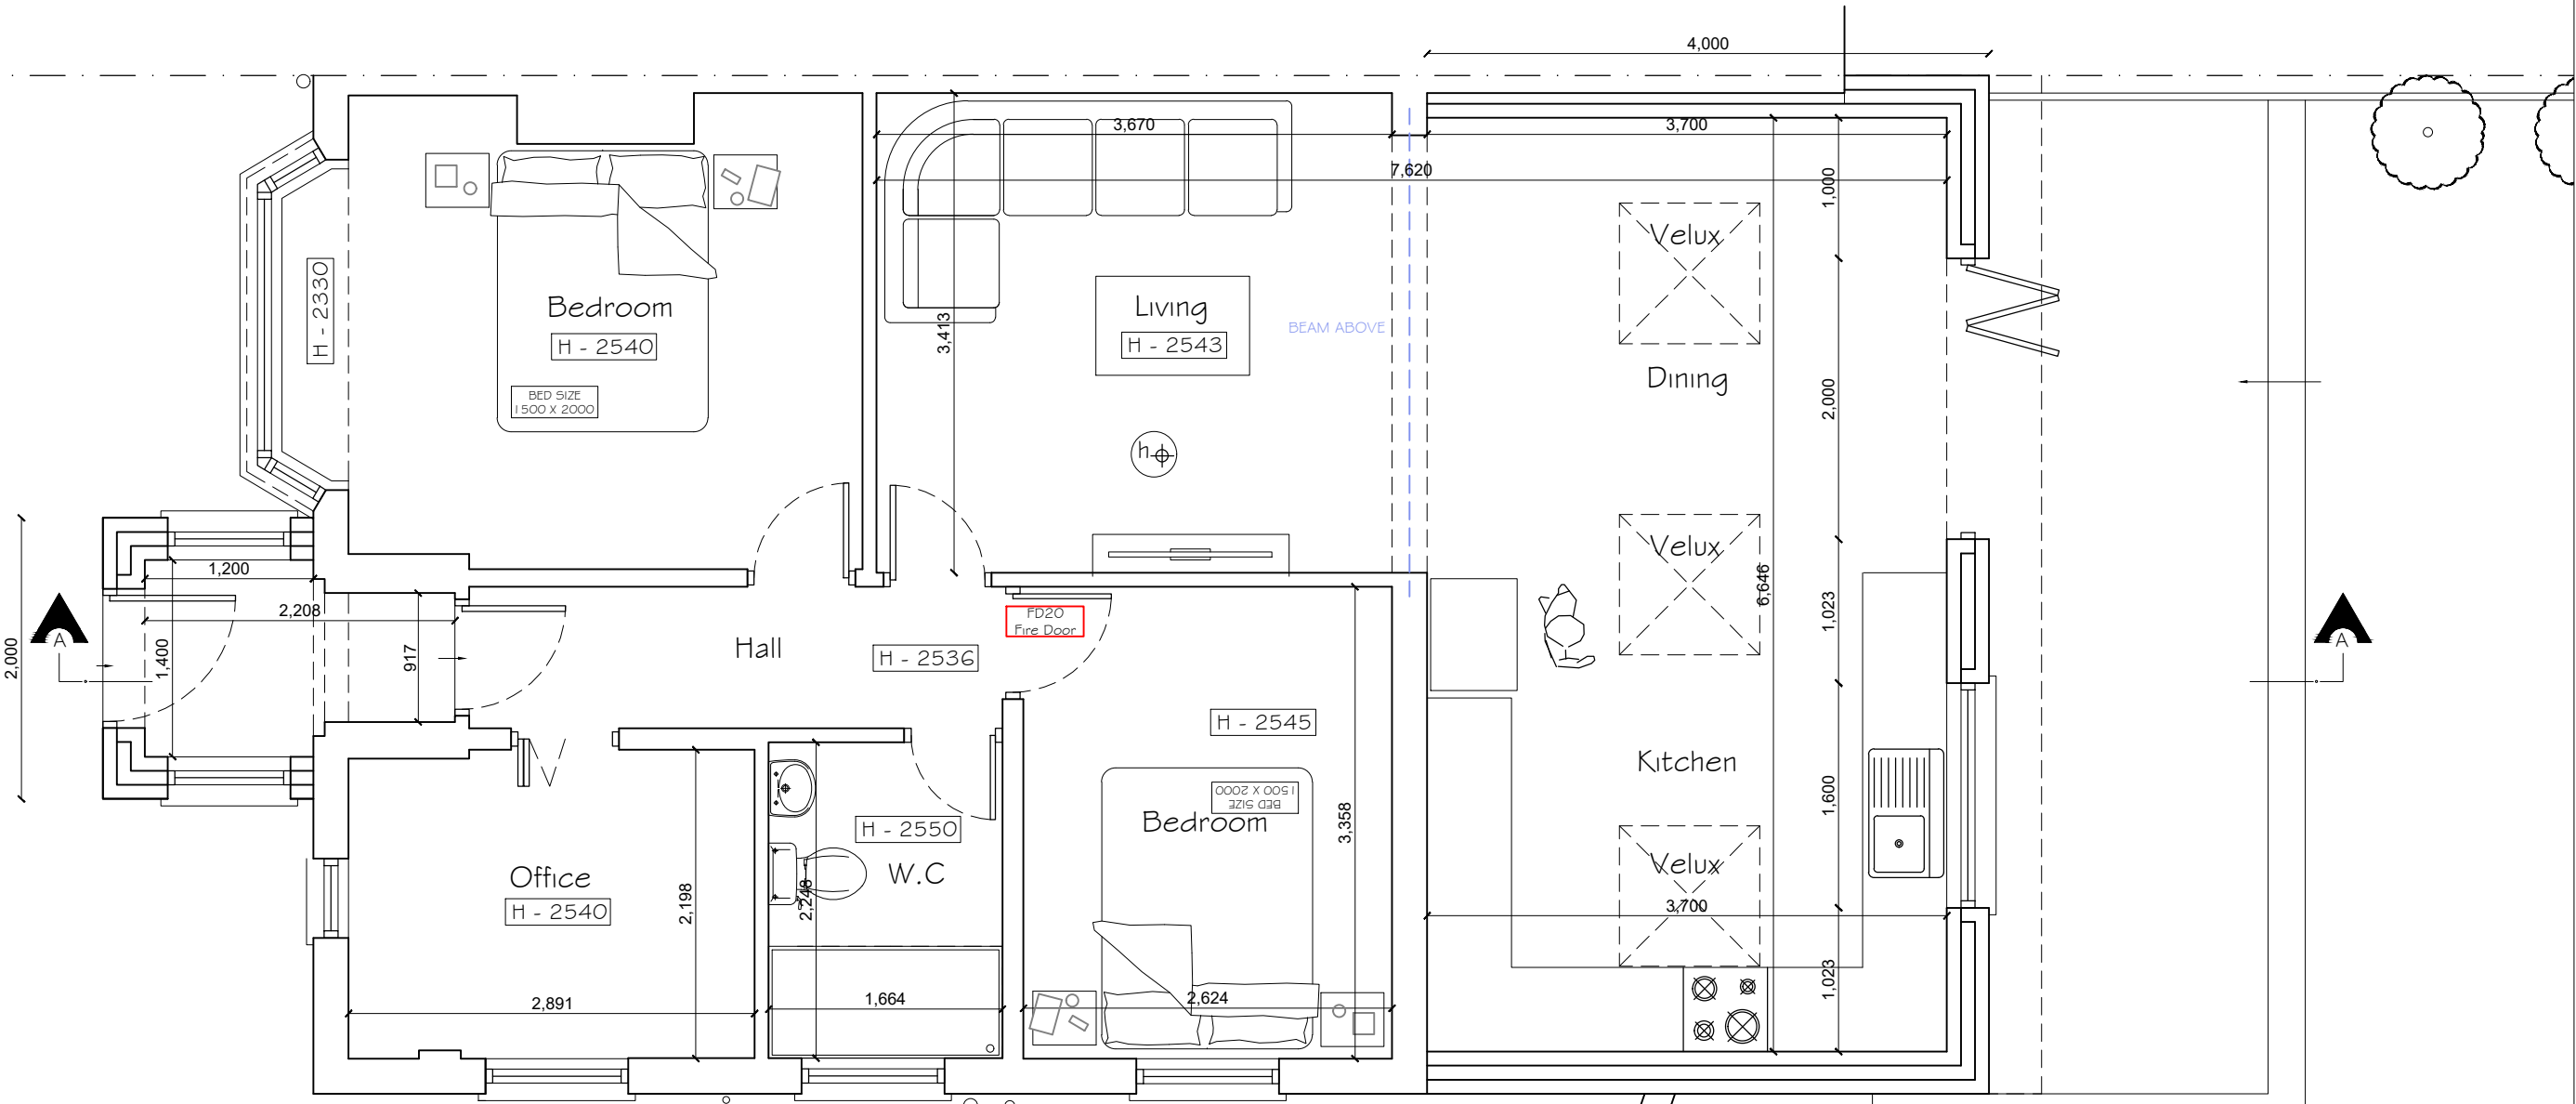

PROPOSED GROUND FLOOR PLAN

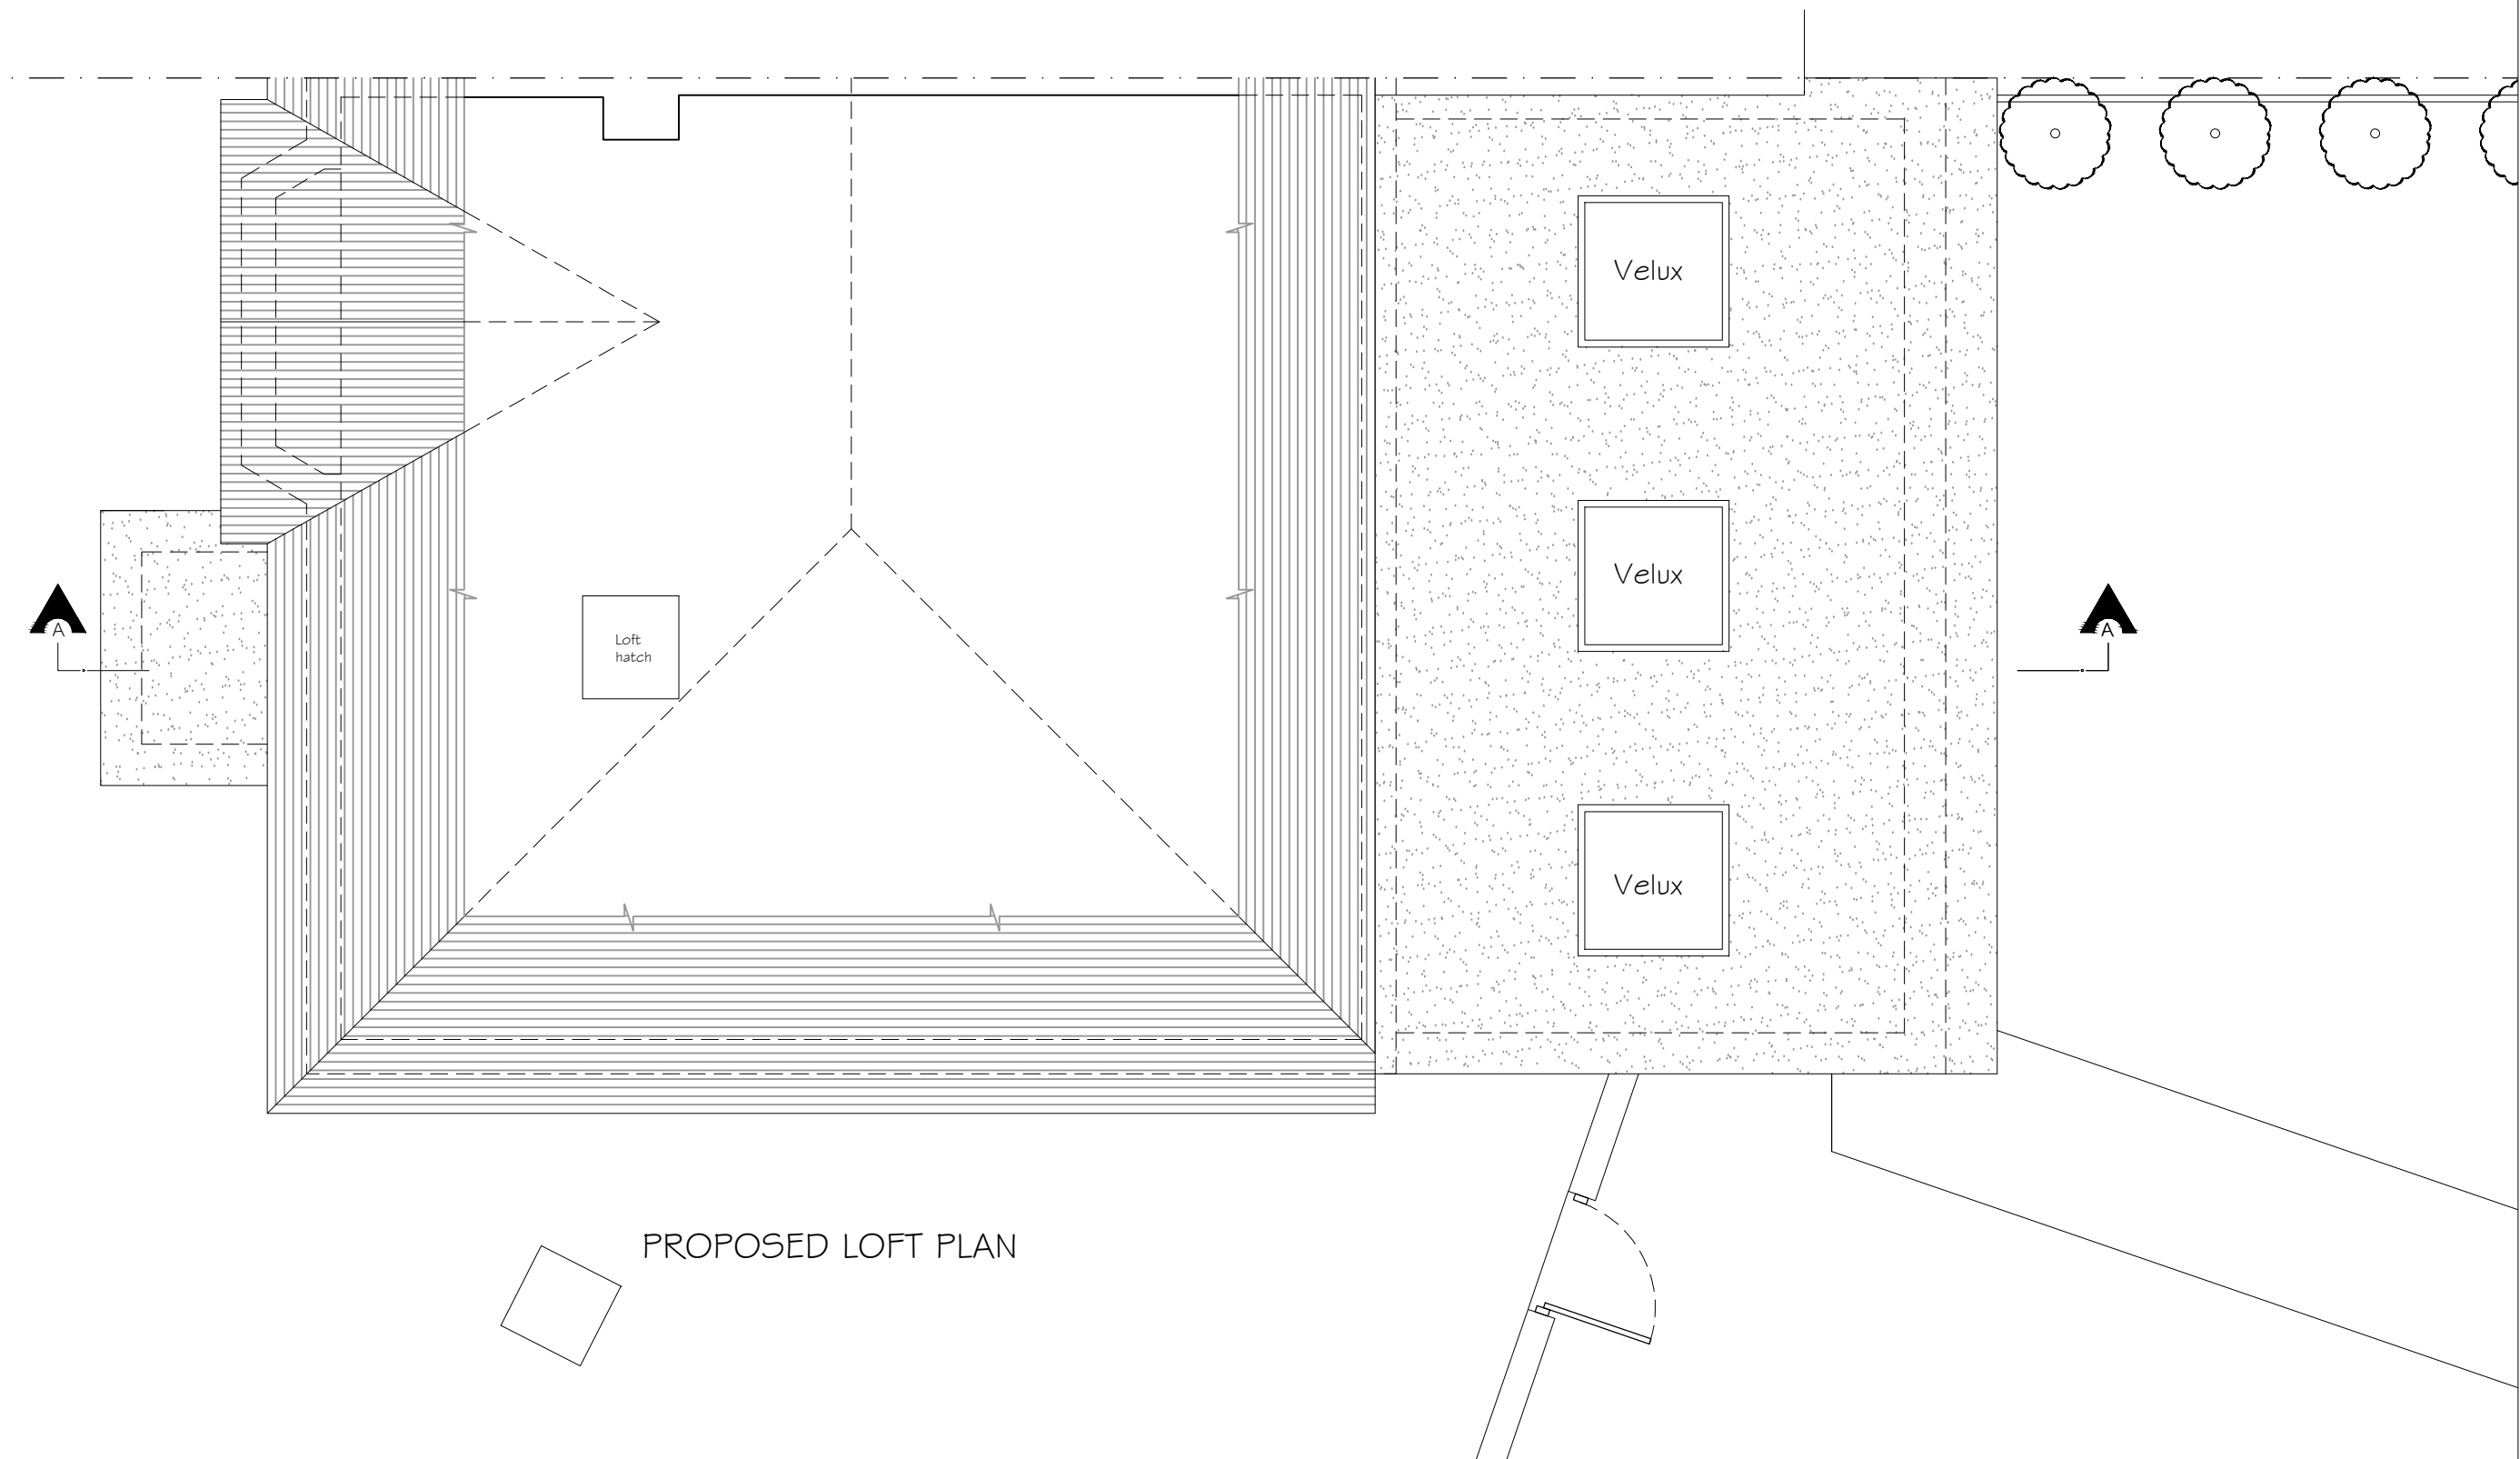

PROPOSED LOFT PLAN

Copyright © Studio 136 Architects Ltd
This drawing which is the property of Studio 136 Architects Ltd is the subject of Intellectual Property Rights including copyright and design right and shall not be reproduced, copied, loaned or submitted to any other party without the written consent of Studio 136 Architects Ltd

This drawing is not to be scaled. Only figured dimensions to be taken. Any discrepancies to be reported to the Studio 136 Architects Ltd prior to setting out or ordering of any materials

studio
136 architects
6 The Broadway, Wembley, Middlesex, HA9 8JT
Tel/Fax: 020 8907 7131 e-mail: info@studio136.co.uk

Project
GROUND FLOOR EXTENSION AT
94 WINGFIELD WAY

HA4 6RQ
Client
MR. HOXHA
94 WINGFIELD WAY

HA4 6RQ

Drawing Title
PROPOSED PLANS
SECTION & ELEVATIONS

Scale	Drawn	Checked	Authorised
1:100 / 1:50 @ A1		-	-
	SEPTEMBER 2022	-	-

Drawing Number	Rev
ST_SEP 22_94 WIN_002	F