


# 31 & 32

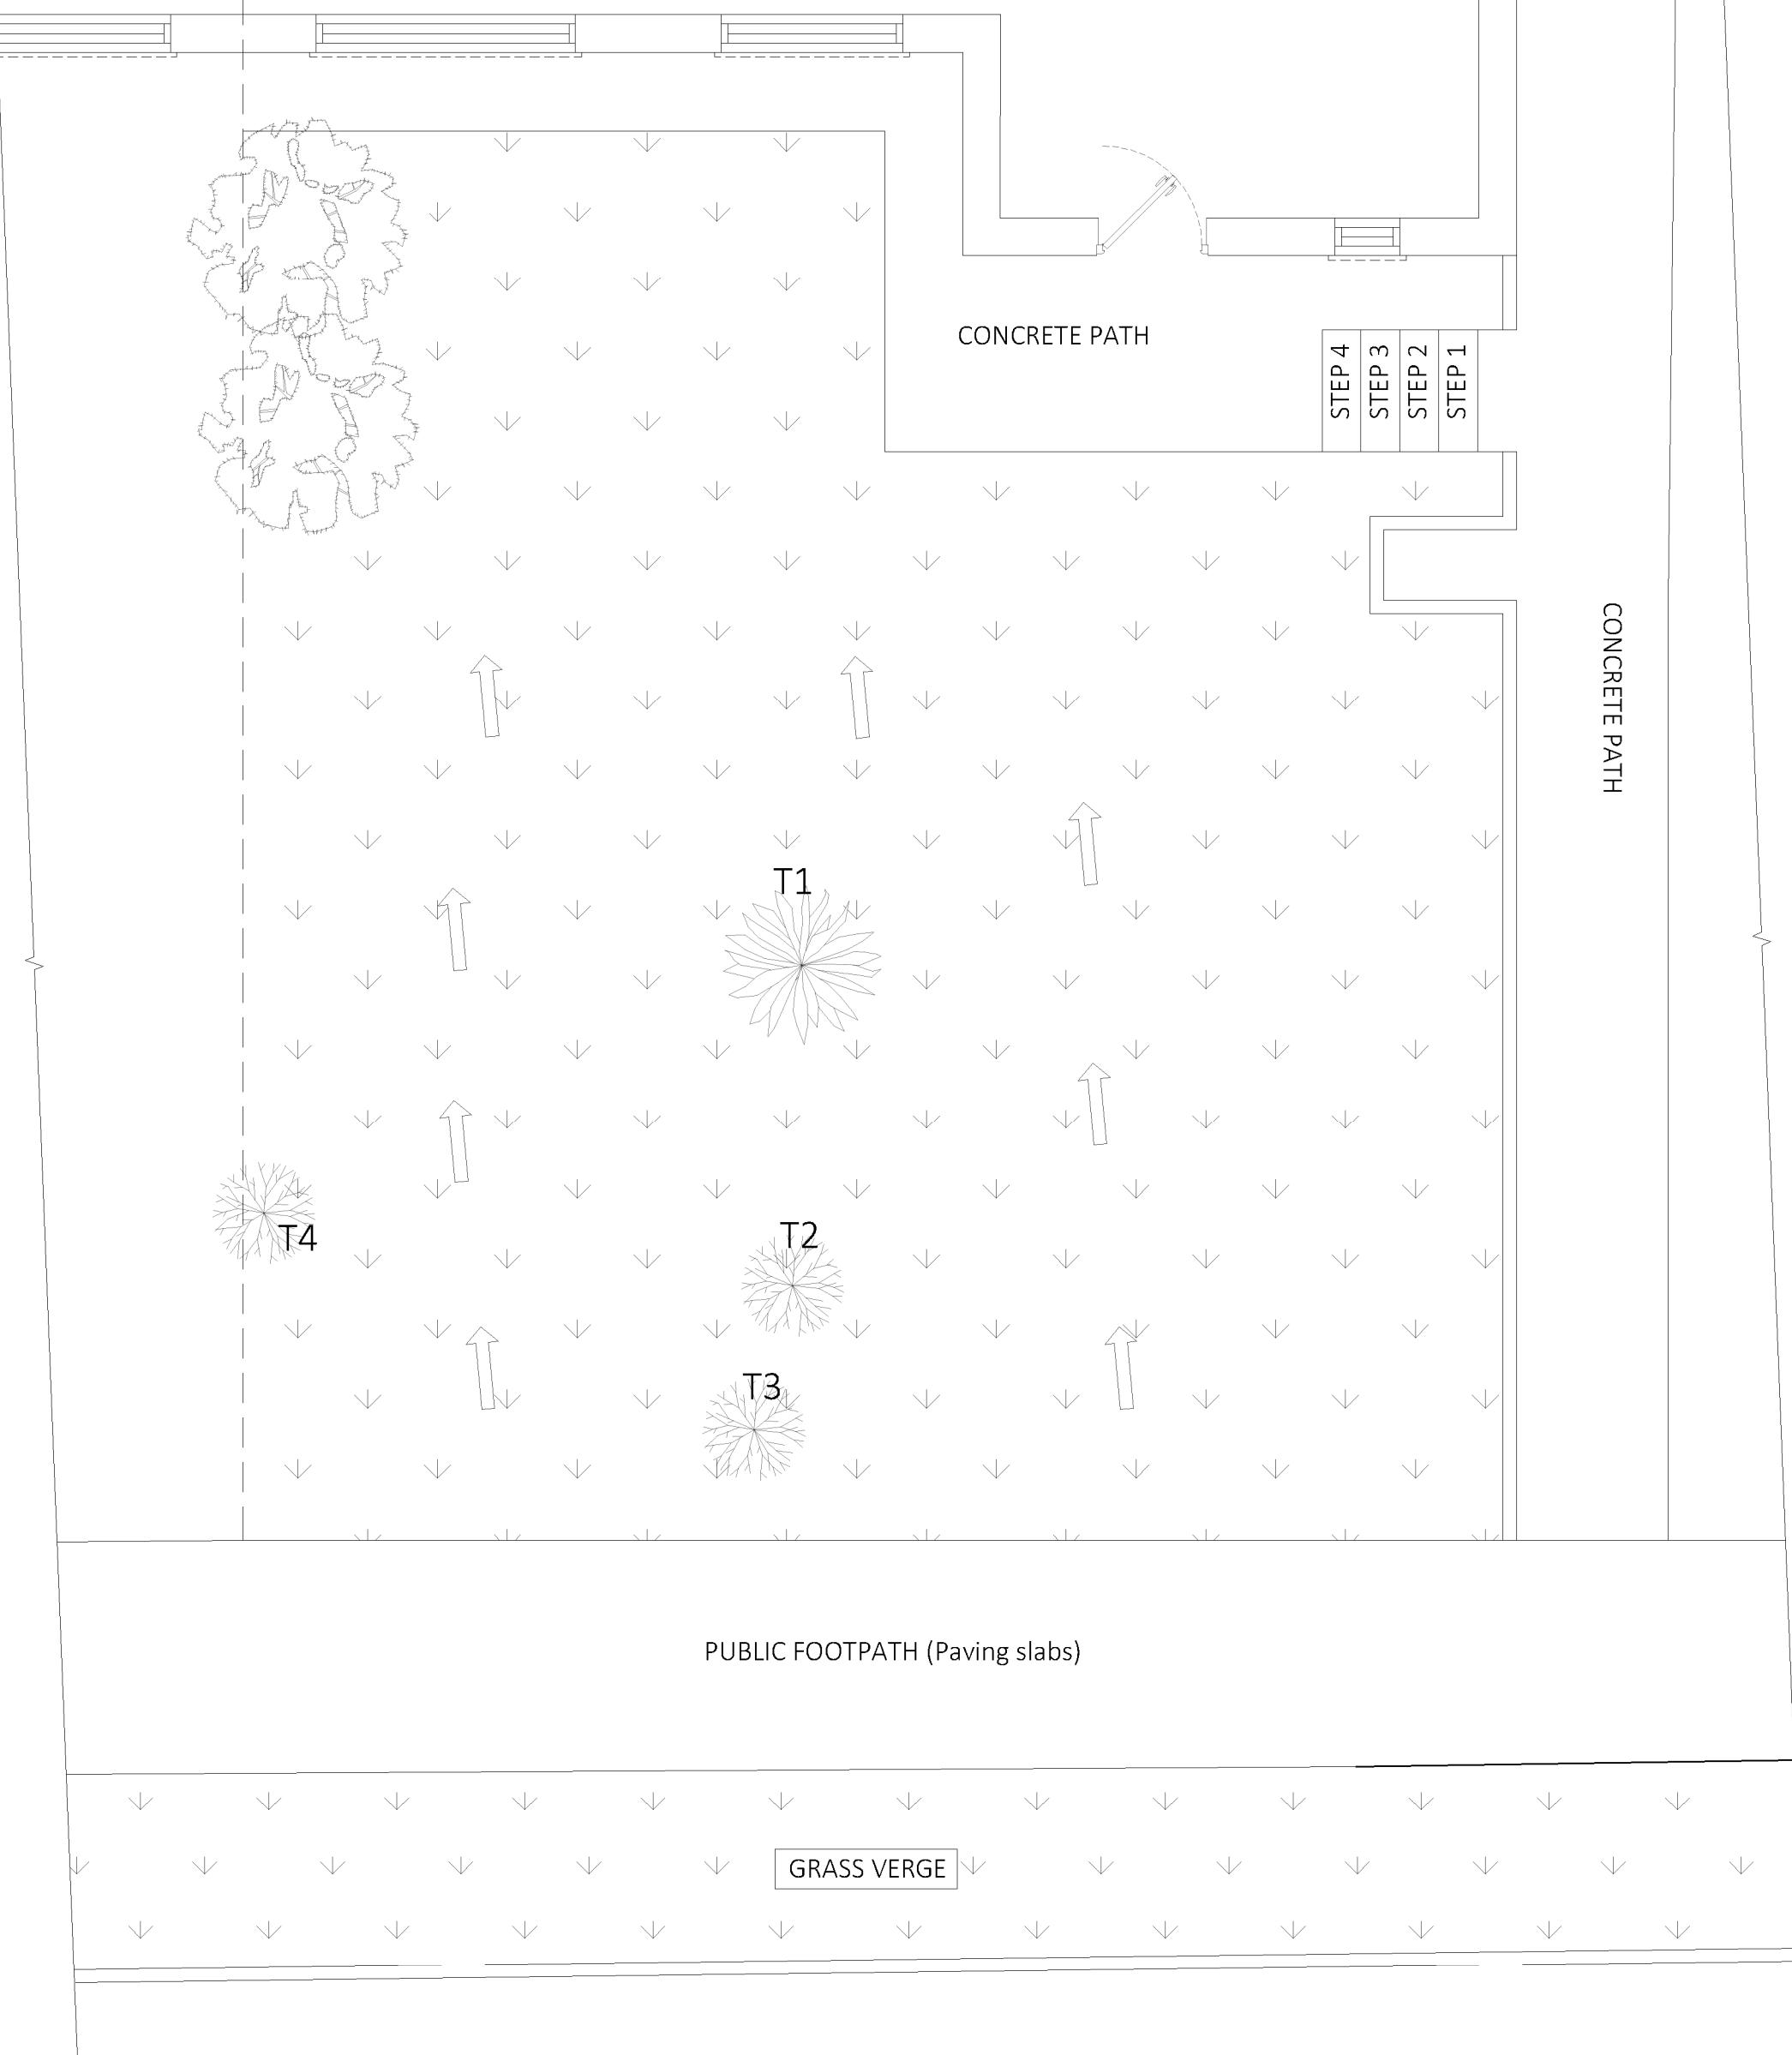

Client: LONDON BOROUGH OF HILLINGDON  
 Site Address:  
 32 SOMERFORD CLOSE  
 PINNER  
 HA5 2LS  
 ----

Proposed Project:  
 PROPOSED DROPPED KERB AND CAR  
 HARD-STANDING TO FRONT ELEVATION

Dwg Date: 13-09-2022

Dwg No: 001

Dwg Title: EXISTING FRONT GARDEN LAYOUT

Scale Bar 1 : 50 (A3)

0 .5m 1m 1.5m 2m 2.5m