



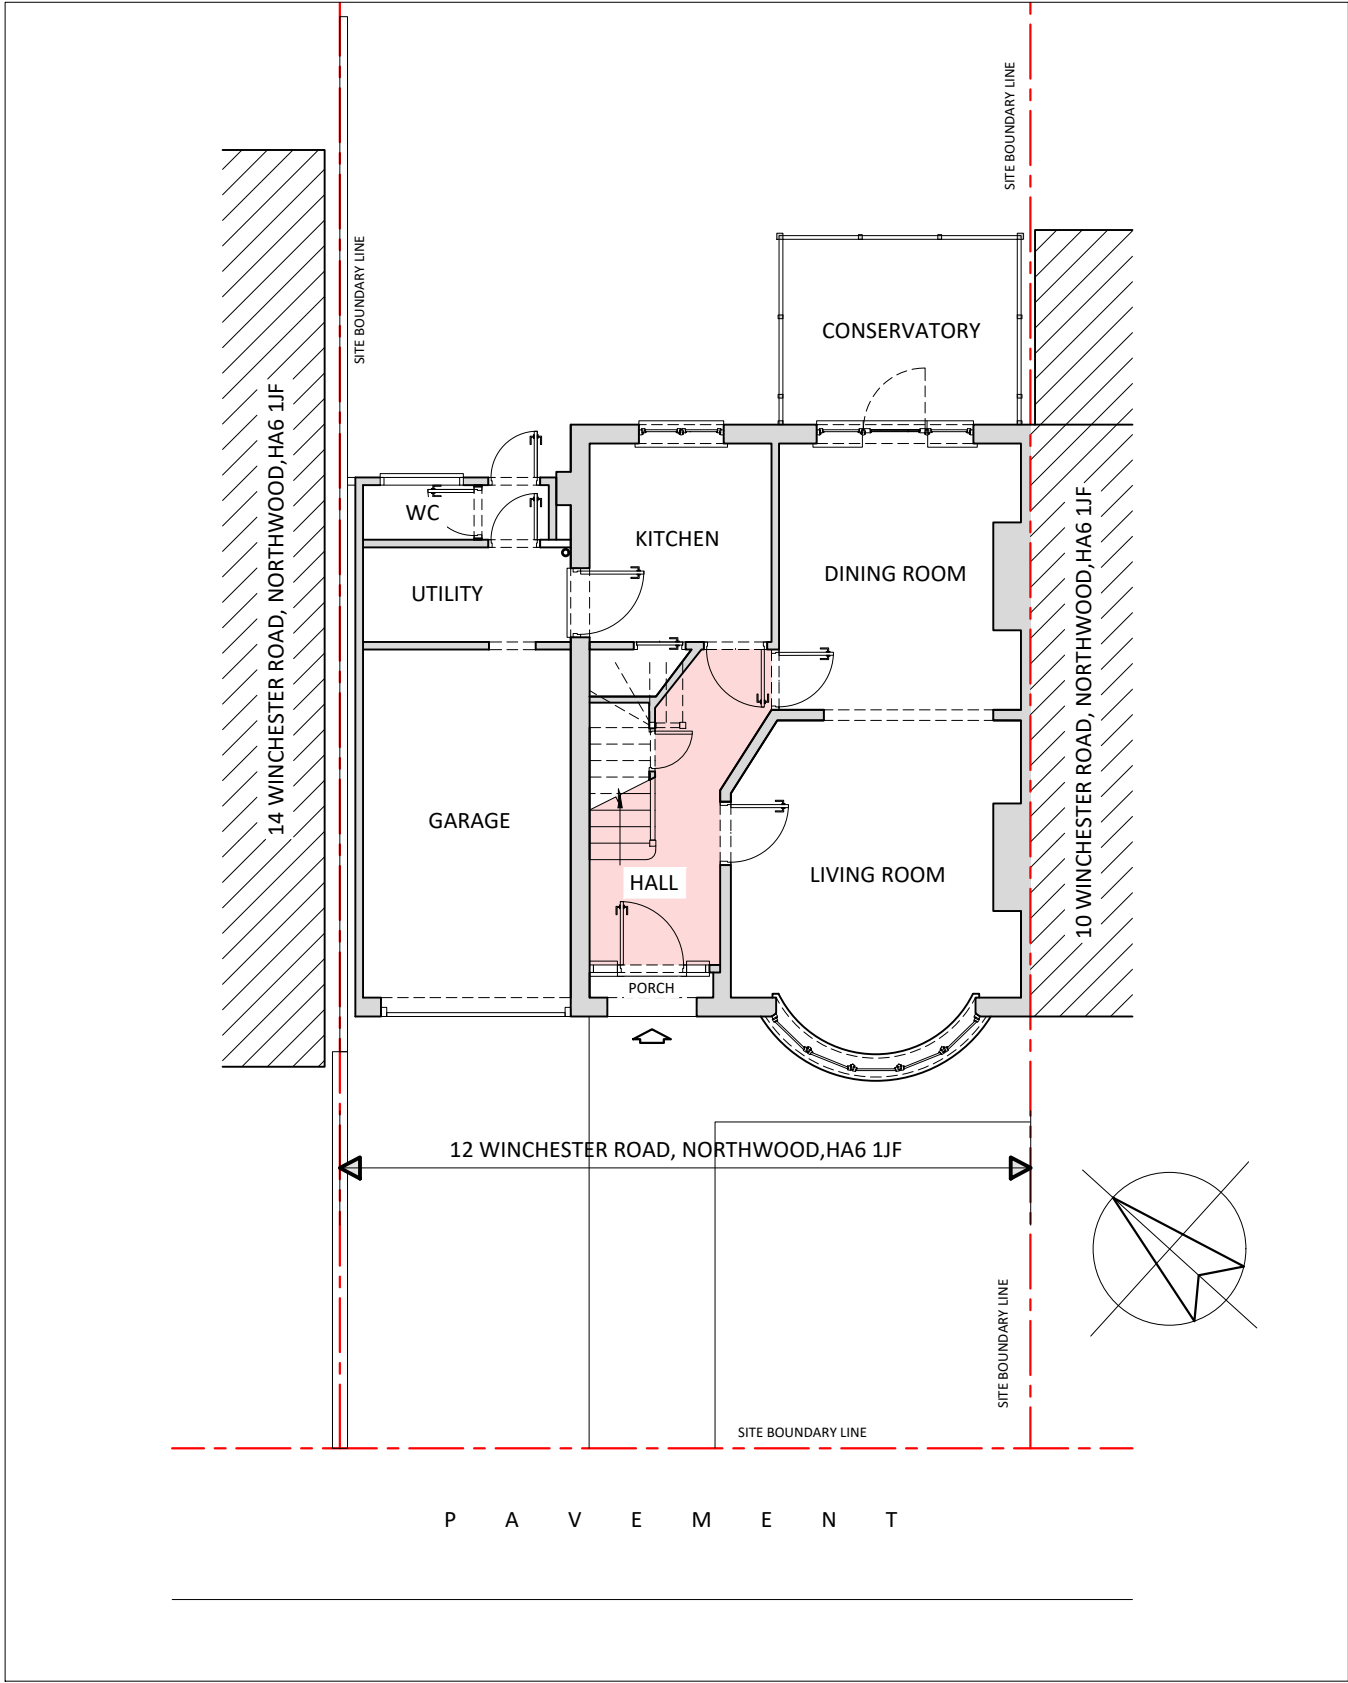


EXISTING GROUND FLOOR PLAN

SCALE 1:100 @ A3

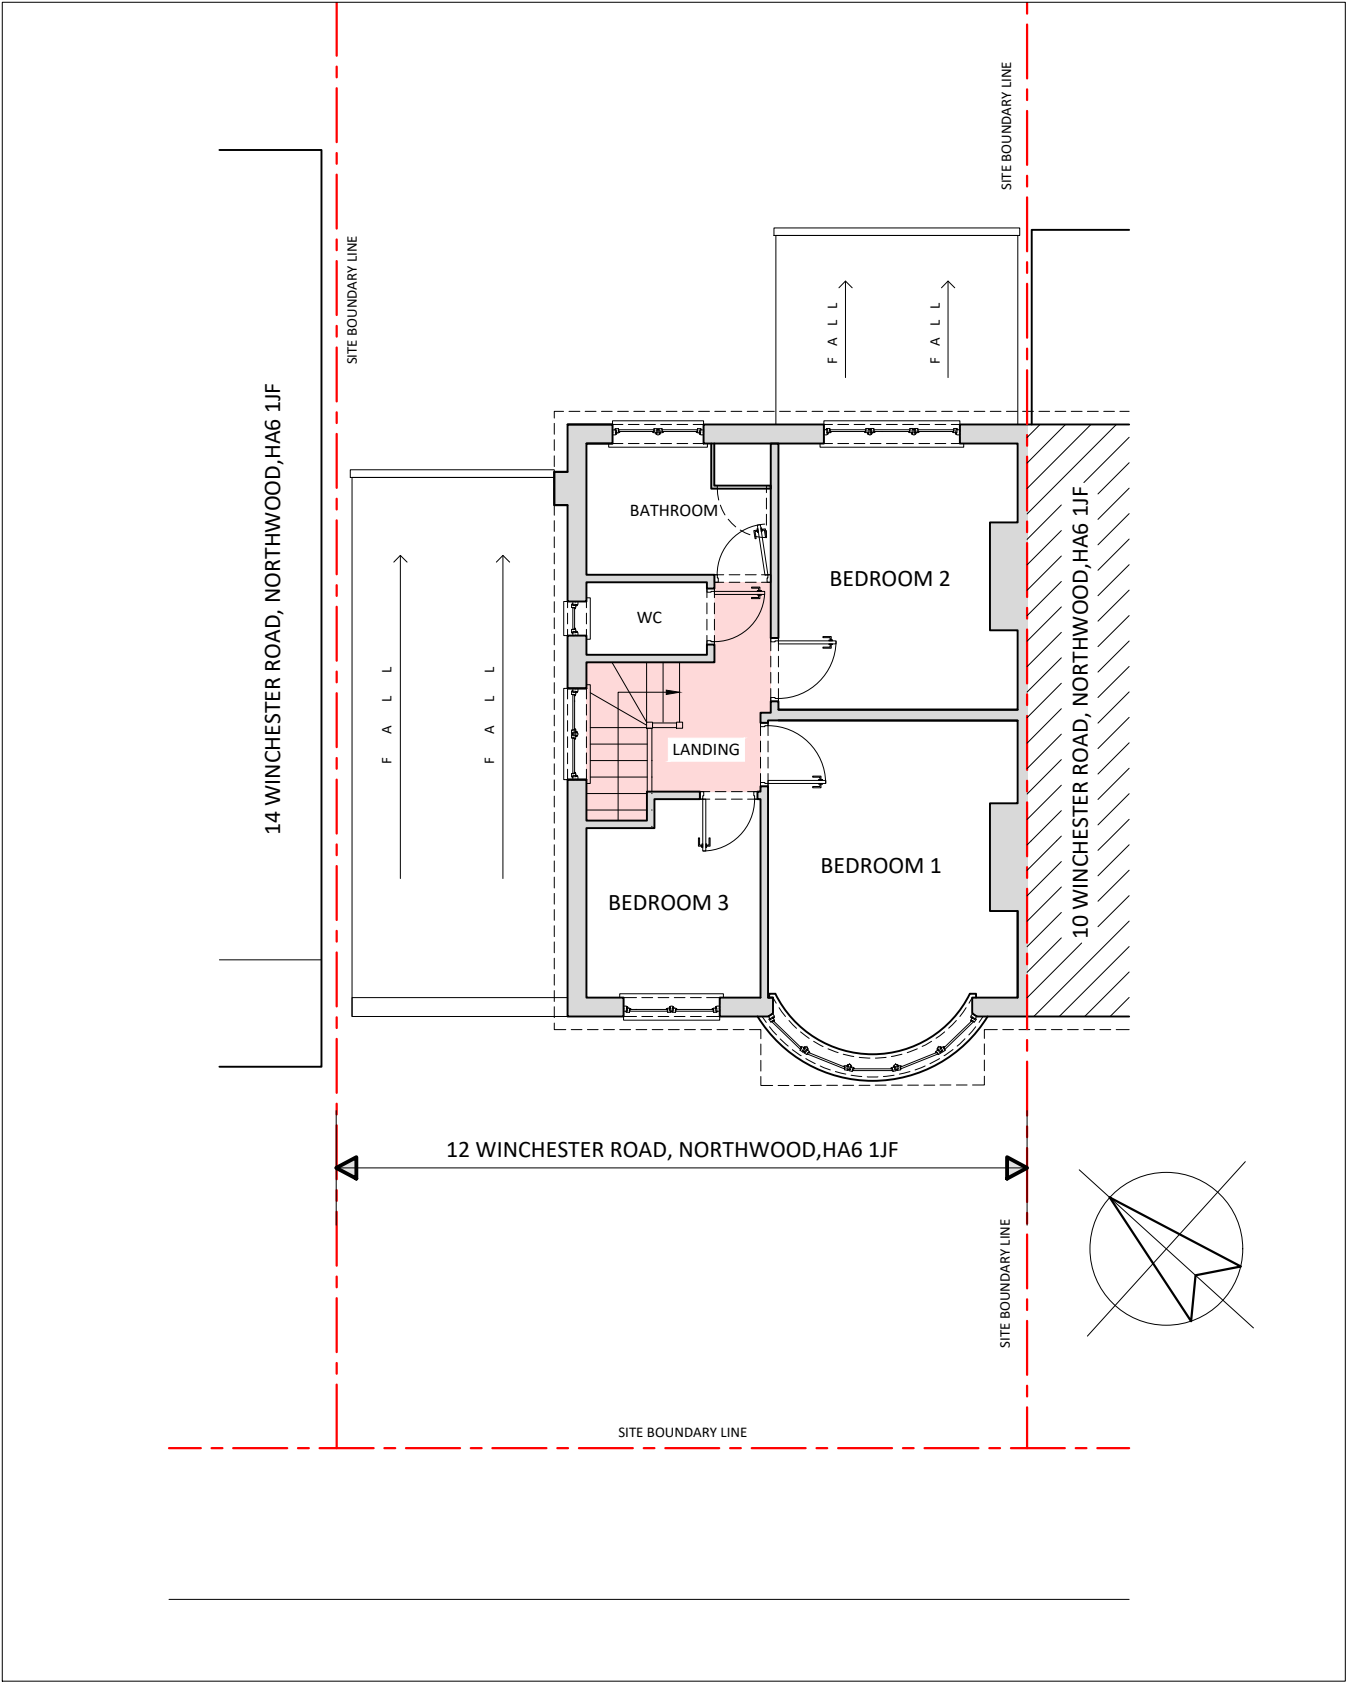

EXISTING FIRST FLOOR PLAN

SCALE 1:100 @ A3

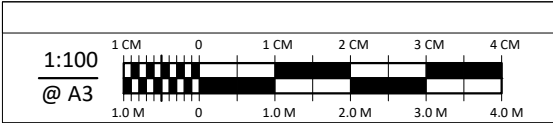


REVISIONS:


Drawing Title: EXISTING GROUND & FIRST FLOOR PLANS
Property Address: 12 WINCHESTER ROAD, NORTHWOOD, HA6 1JF.
Date: SEP 2022
Scale @ A3: 1:100
Drawing Number: SV2201 / SV01



EXISTING SECTION
SCALE 1:100 @ A3

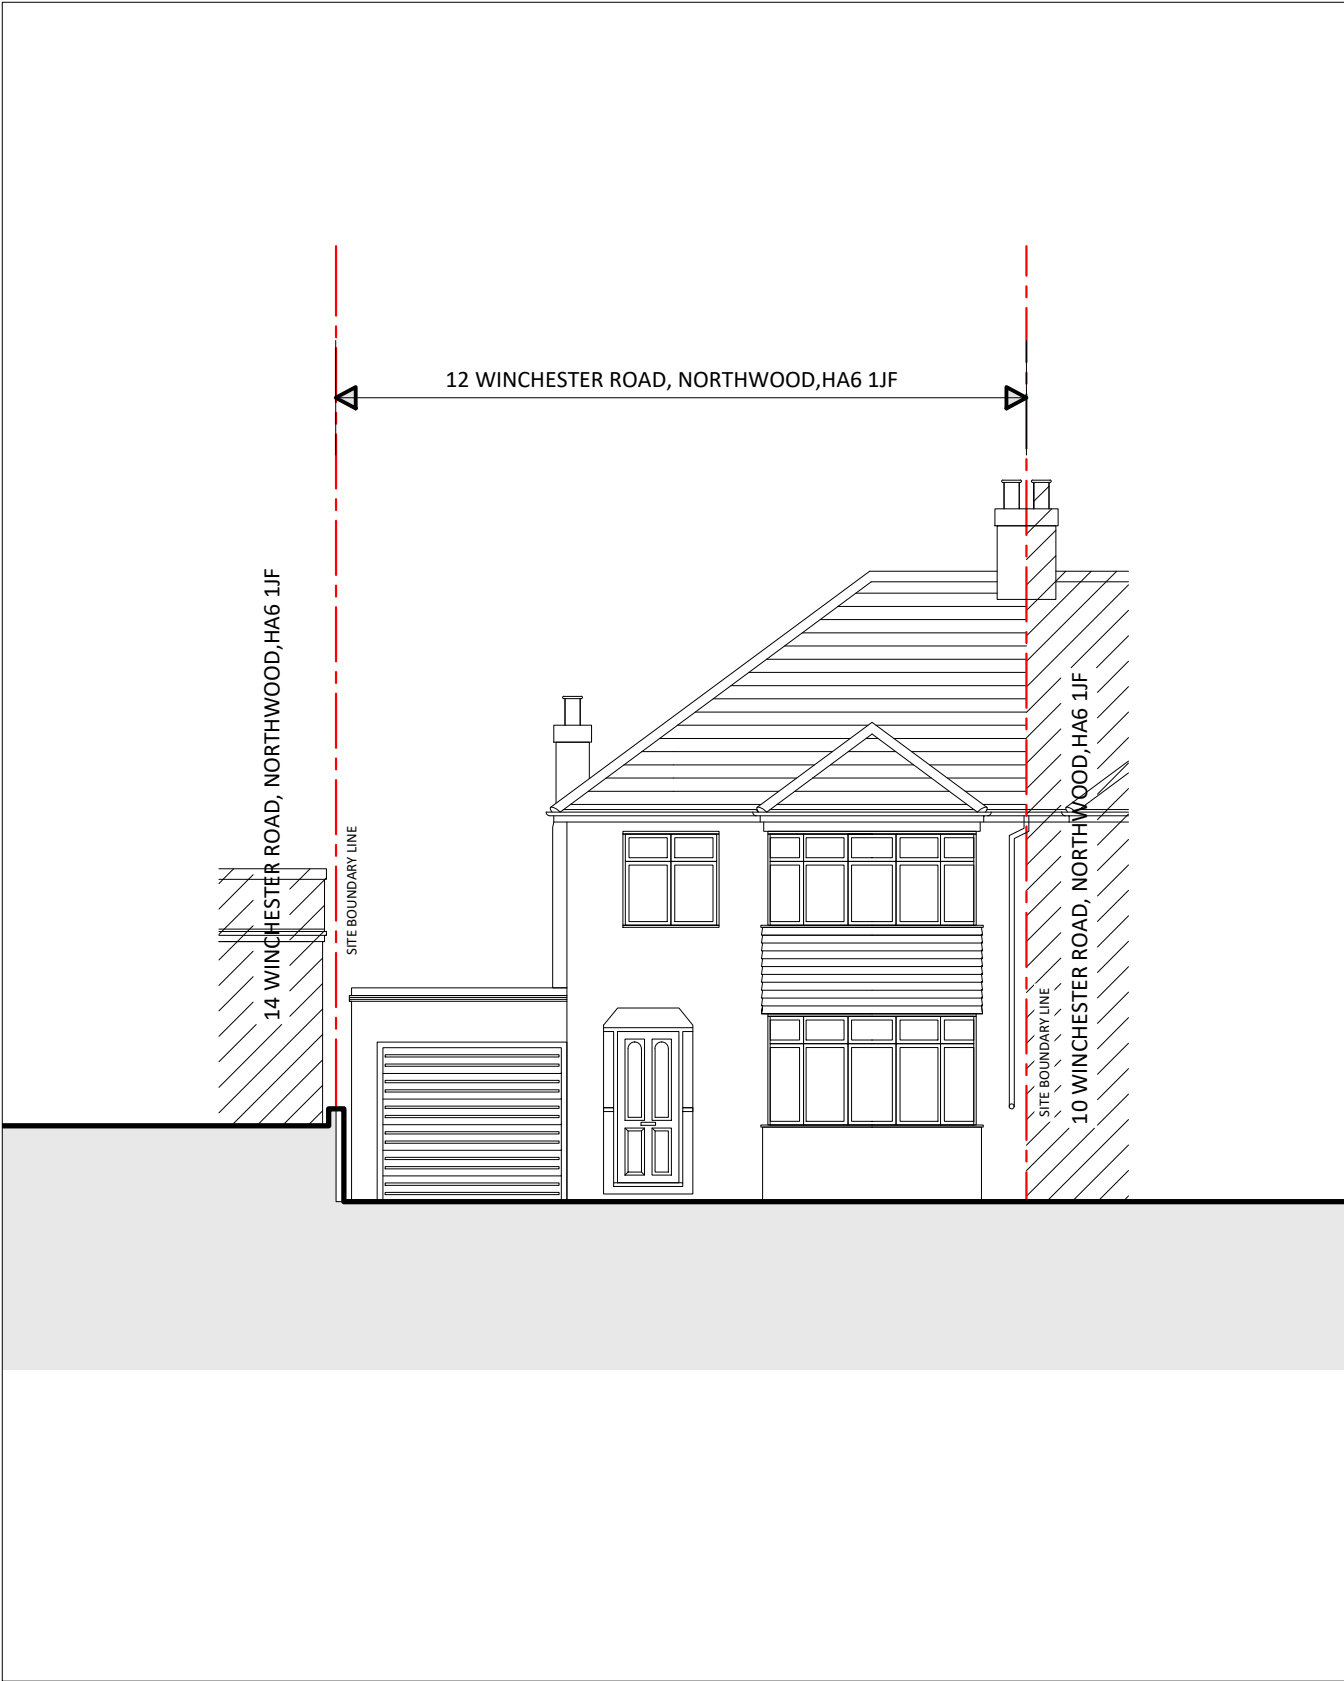

EXISTING FRONT ELEVATION
SCALE 1:100 @ A3

 


REVISIONS:

Drawing Title: EXISTING SECTION & FRONT ELEVATION
Property Address: 12 WINCHESTER ROAD, NORTHWOOD, HA6 1JF.
Date: SEP 2022
Scale @ A3: 1:100
Drawing Number: SV2201 / SV02




EXISTING SIDE ELEVATION 1

SCALE 1:100 @ A3

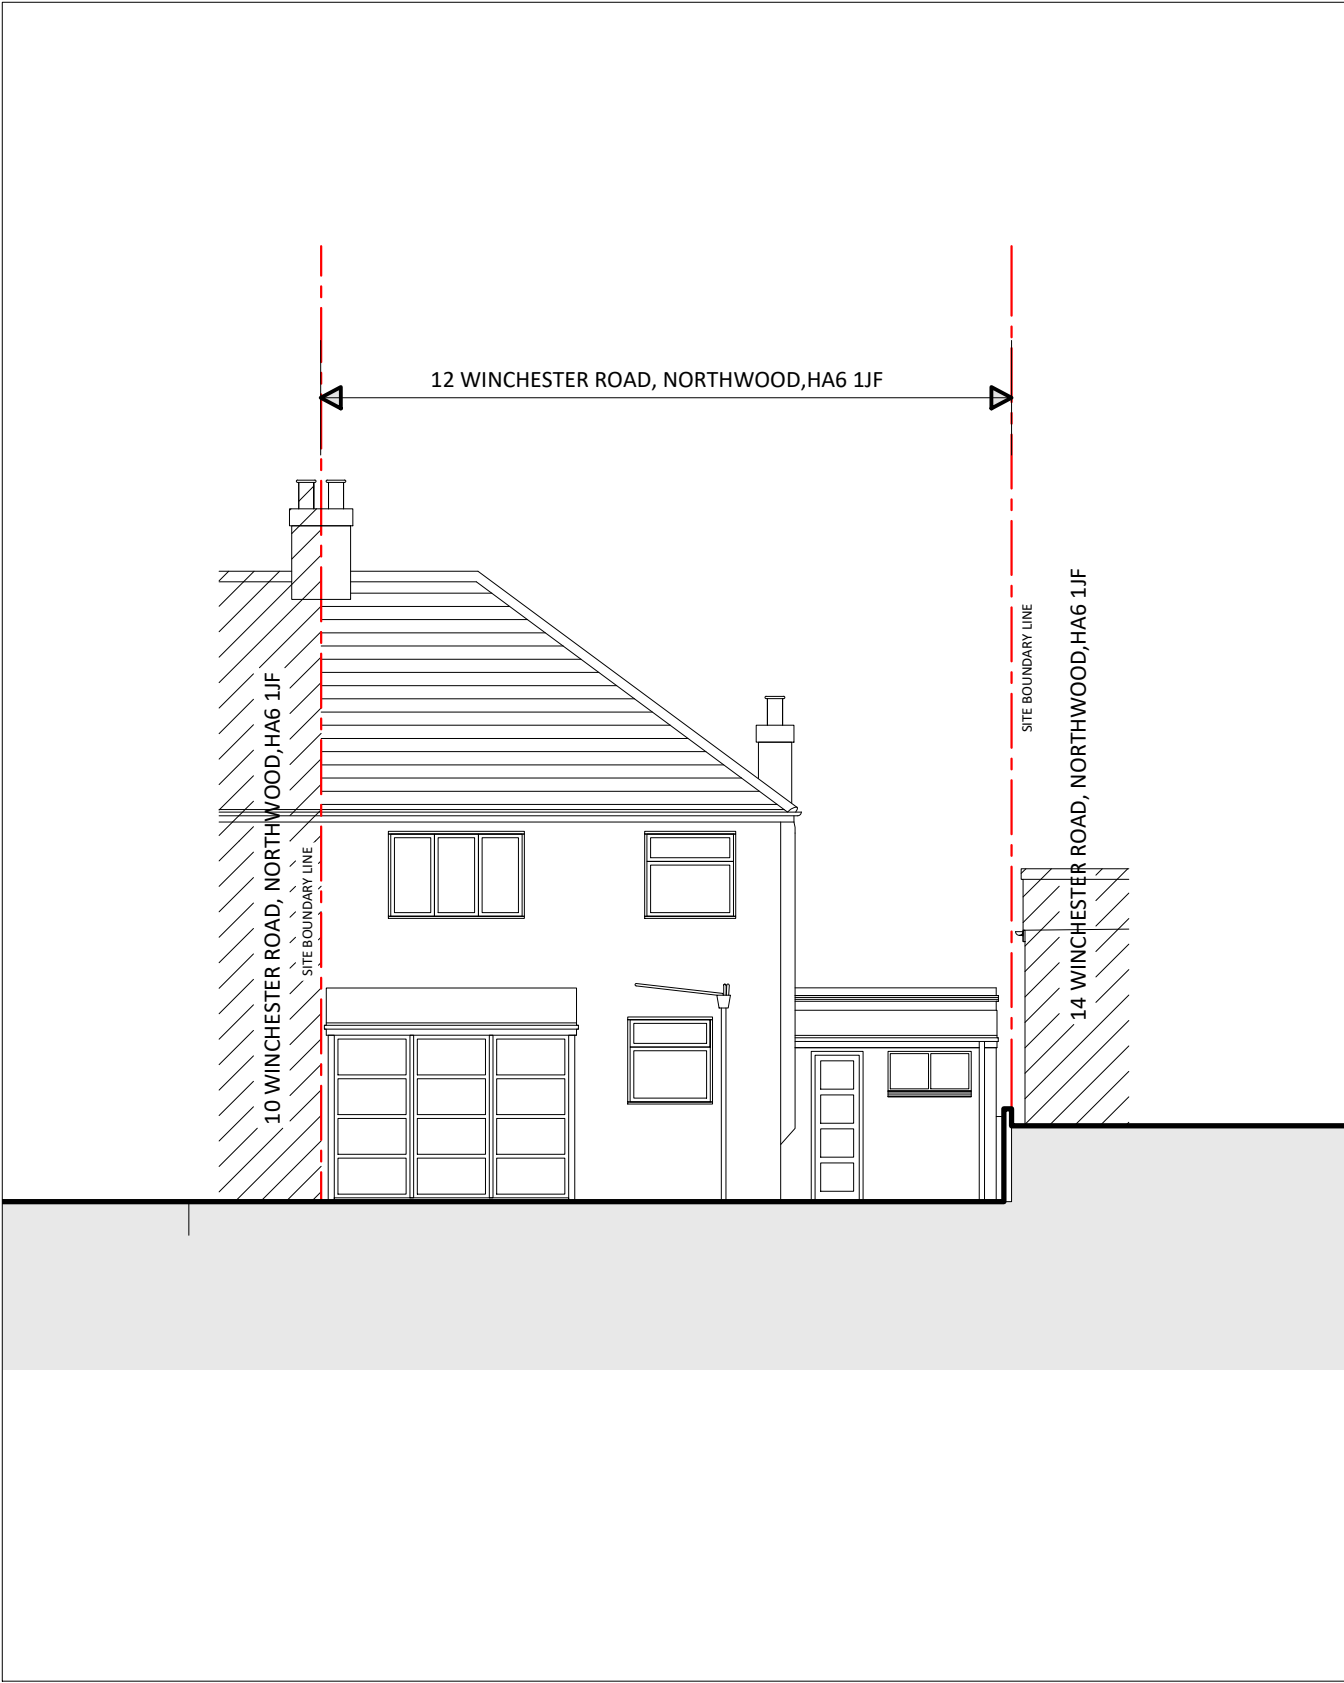

EXISTING REAR ELEVATION

SCALE 1:100 @ A3

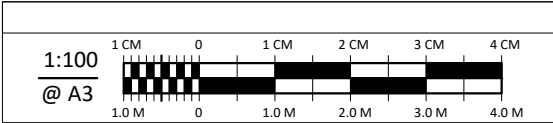


REVISIONS:

Drawing Title:	EXISTING SIDE 1 & REAR ELEVATIONS.
Property Address:	12 WINCHESTER ROAD, NORTHWOOD, HA6 1JF.
Date:	SEP 2022
Scale @ A3:	1:100
Drawing Number:	SV2201 / SV03




EXISTING SECTIONAL SIDE ELEVATION 2

SCALE 1:100 @ A3

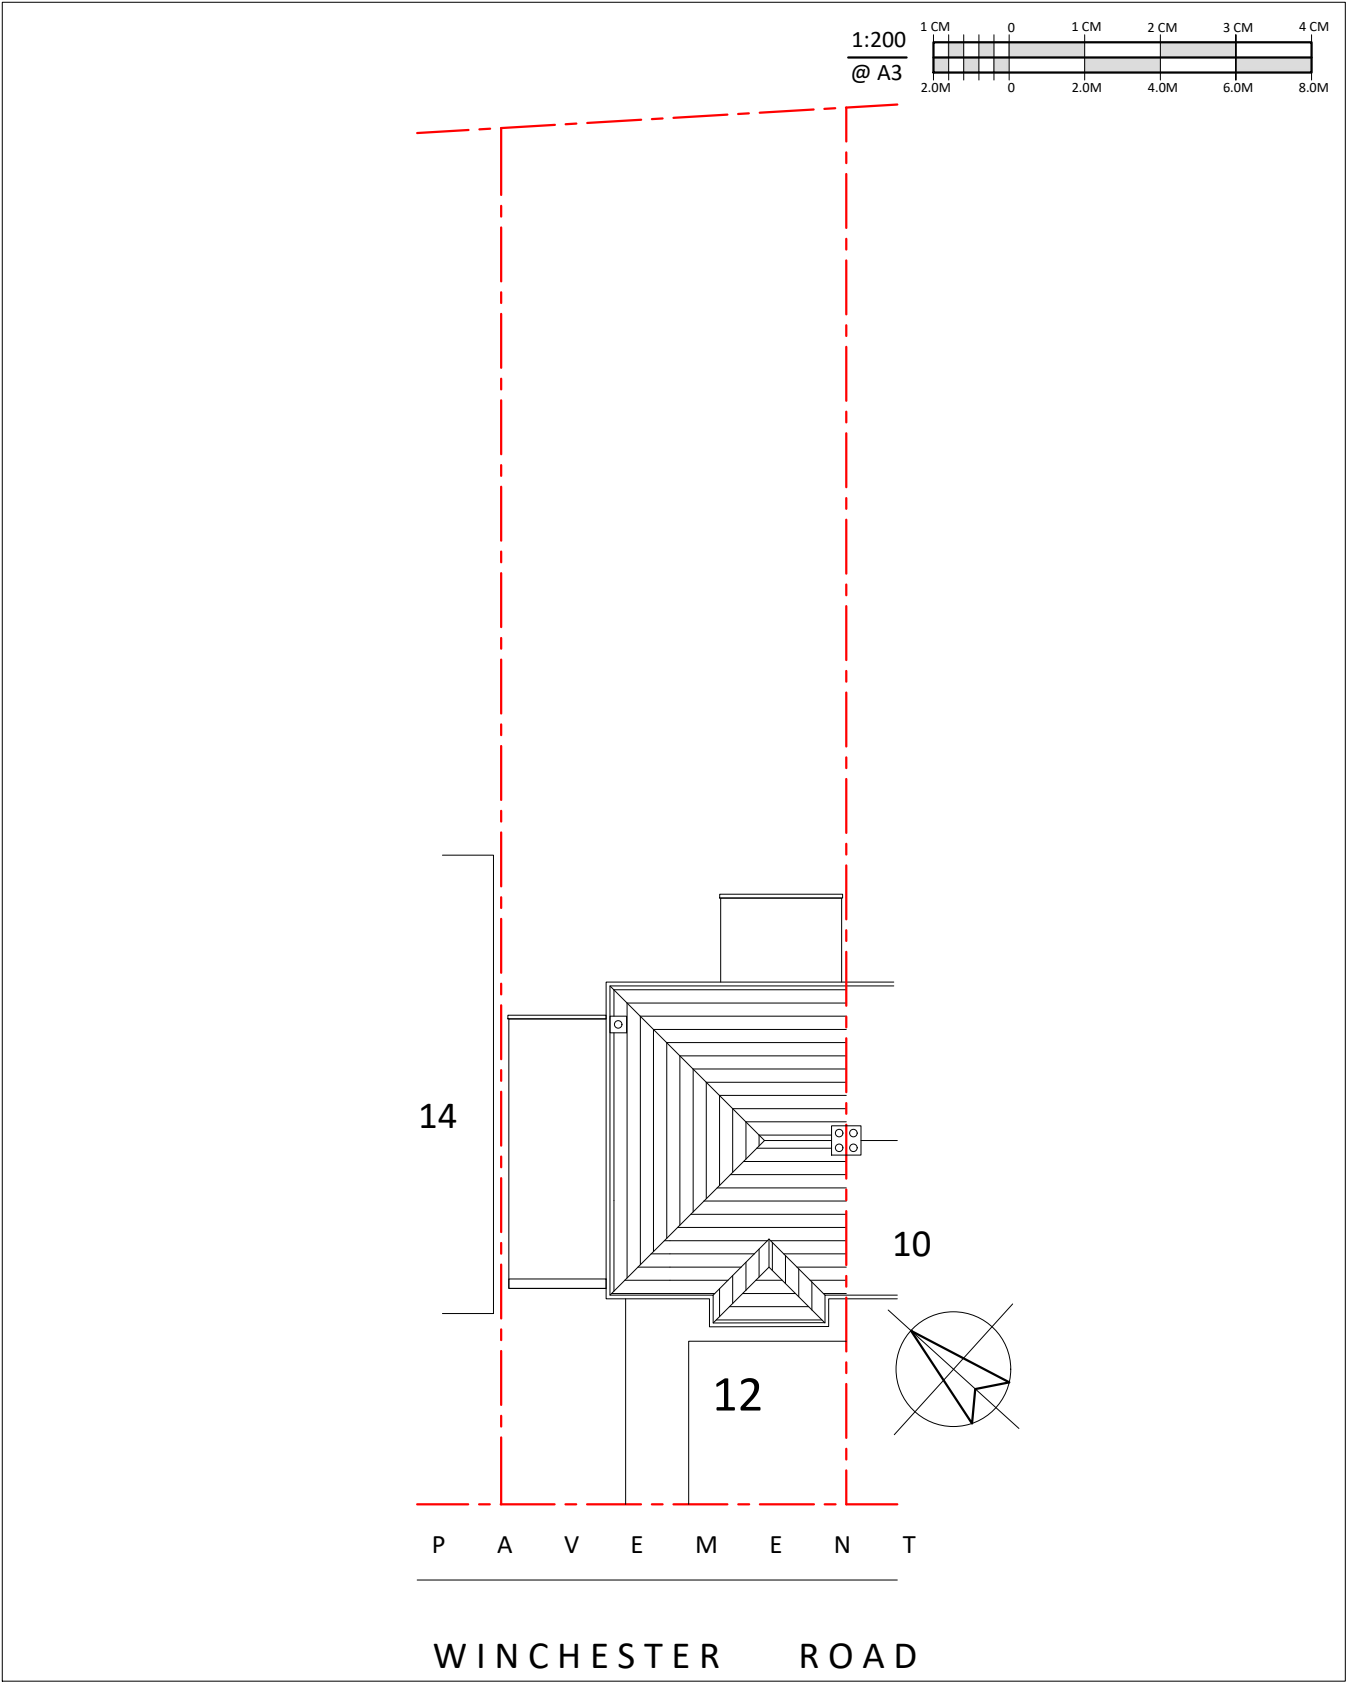

EXISTING BLOCK PLAN

SCALE 1:200 @ A3

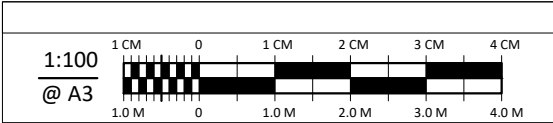

Drawing Title:	EXISTING SECTIONAL SIDE ELEVATION 2 & BLOCK PLAN
Property Address:	12 WINCHESTER ROAD, NORTHWOOD, HA6 1JF.
Date:	SEP 2022
Scale @ A3:	1:100 & 1:200
Drawing Number:	SV2201 / SV04