


Note: This Drawing is for planning purpose and should not be used for construction.
All dimensions should be confirmed on site and any deviation should be reported back to designer.


BW Brick Work

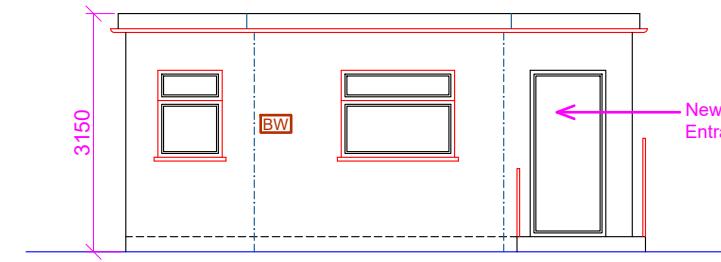

Proposed Front Elevation



Proposed Rear Elevation

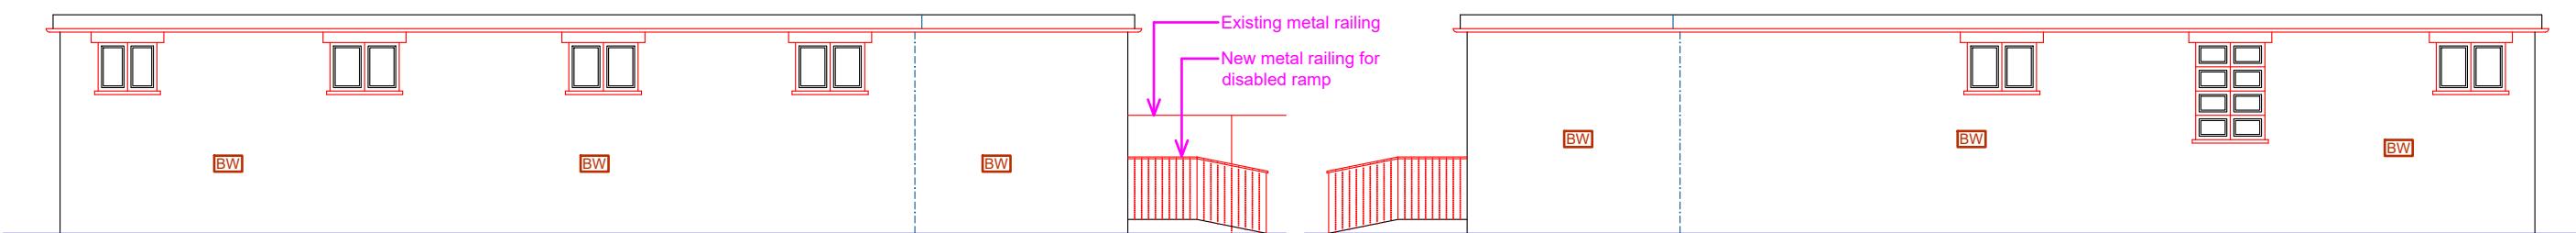

Proposed Side Elevation (RHS)

Proposed Side Elevation (LHS)

Proposed Development: Front Extension	Site Address: 195 Pinner Road Northwood HA6 1DB	Revisions: <table border="1"> <tr> <th>Rev</th><th>Date</th><th>Description</th></tr> <tr> <td>A</td><td>19/06/2023</td><td></td></tr> <tr> <td></td><td></td><td></td></tr> <tr> <td></td><td></td><td></td></tr> <tr> <td></td><td></td><td></td></tr> </table>	Rev	Date	Description	A	19/06/2023											Drawing Description: Proposed Elevations Drawing No: ART/2023/FE195PR/PE	Scale: 1:100 Paper Size: A3 Sheet No: 3 of 5 	ART CONSULTANTS (UK) LTD 113 LONG LANE STANWELL TW19 7AL M:07960071377 E: ARTCONSULTANTSUK@GMAIL.COM
Rev	Date	Description																		
A	19/06/2023																			