




Note: This Drawing is for planning purpose and should not be used for construction.
All dimensions should be confirmed on site and any deviation should be reported back to designer.

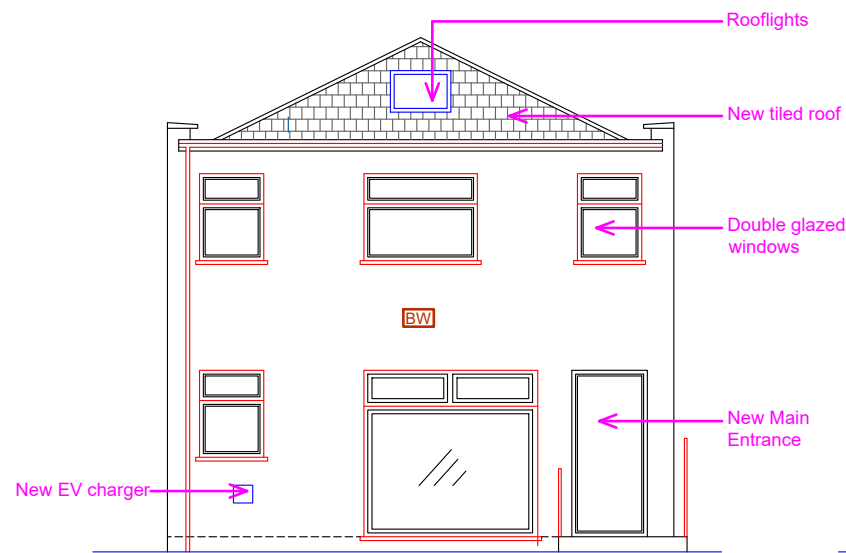

Proposed Front Elevation

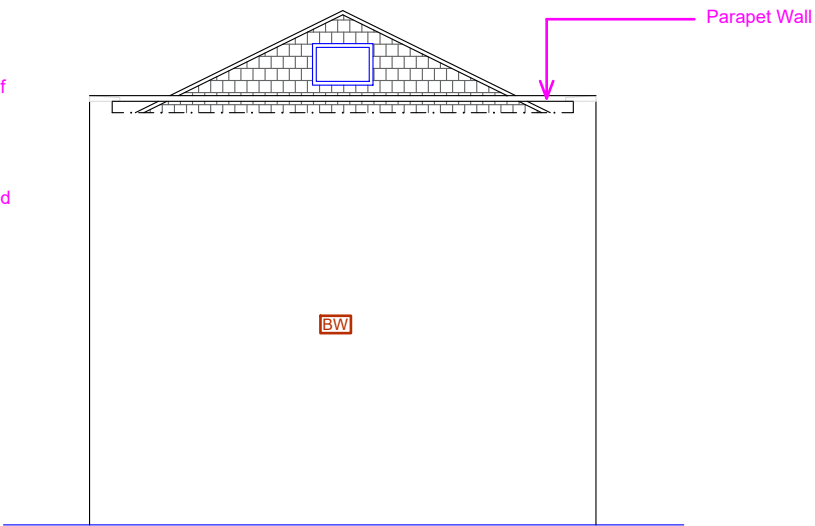

Proposed Rear Elevation

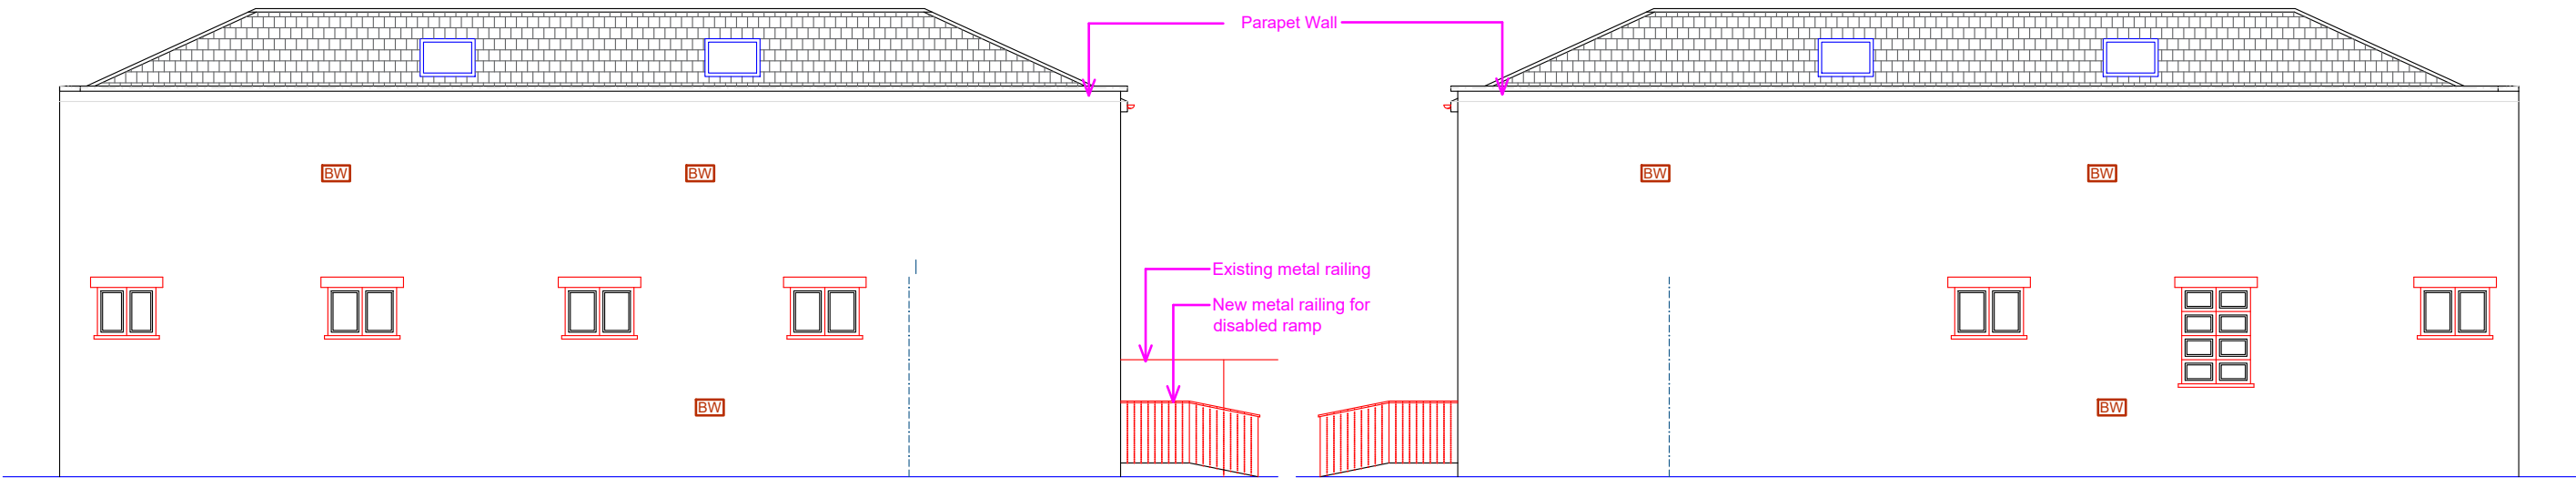

Proposed Side Elevation (RHS)

Proposed Side Elevation (LHS)

Proposed Development:

Ground floor part side extension
and addition of first Floor

Site Address:

195 Pinner Road
Northwood
HA6 1DB

Revisions:

Rev	Date	Description
A	04/09/2023	


Drawing Description:

Proposed Elevations

Drawing No:

ART/2023/BR195PR/PE

Scale: 1:100
Paper Size: A3
Sheet No: 3 of 6

 

ART CONSULTANTS (UK) LTD
113 LONG LANE
STANWELL
TW19 7AL
M:07960071377
E: ARTCONSULTANTSUK@GMAIL.COM