


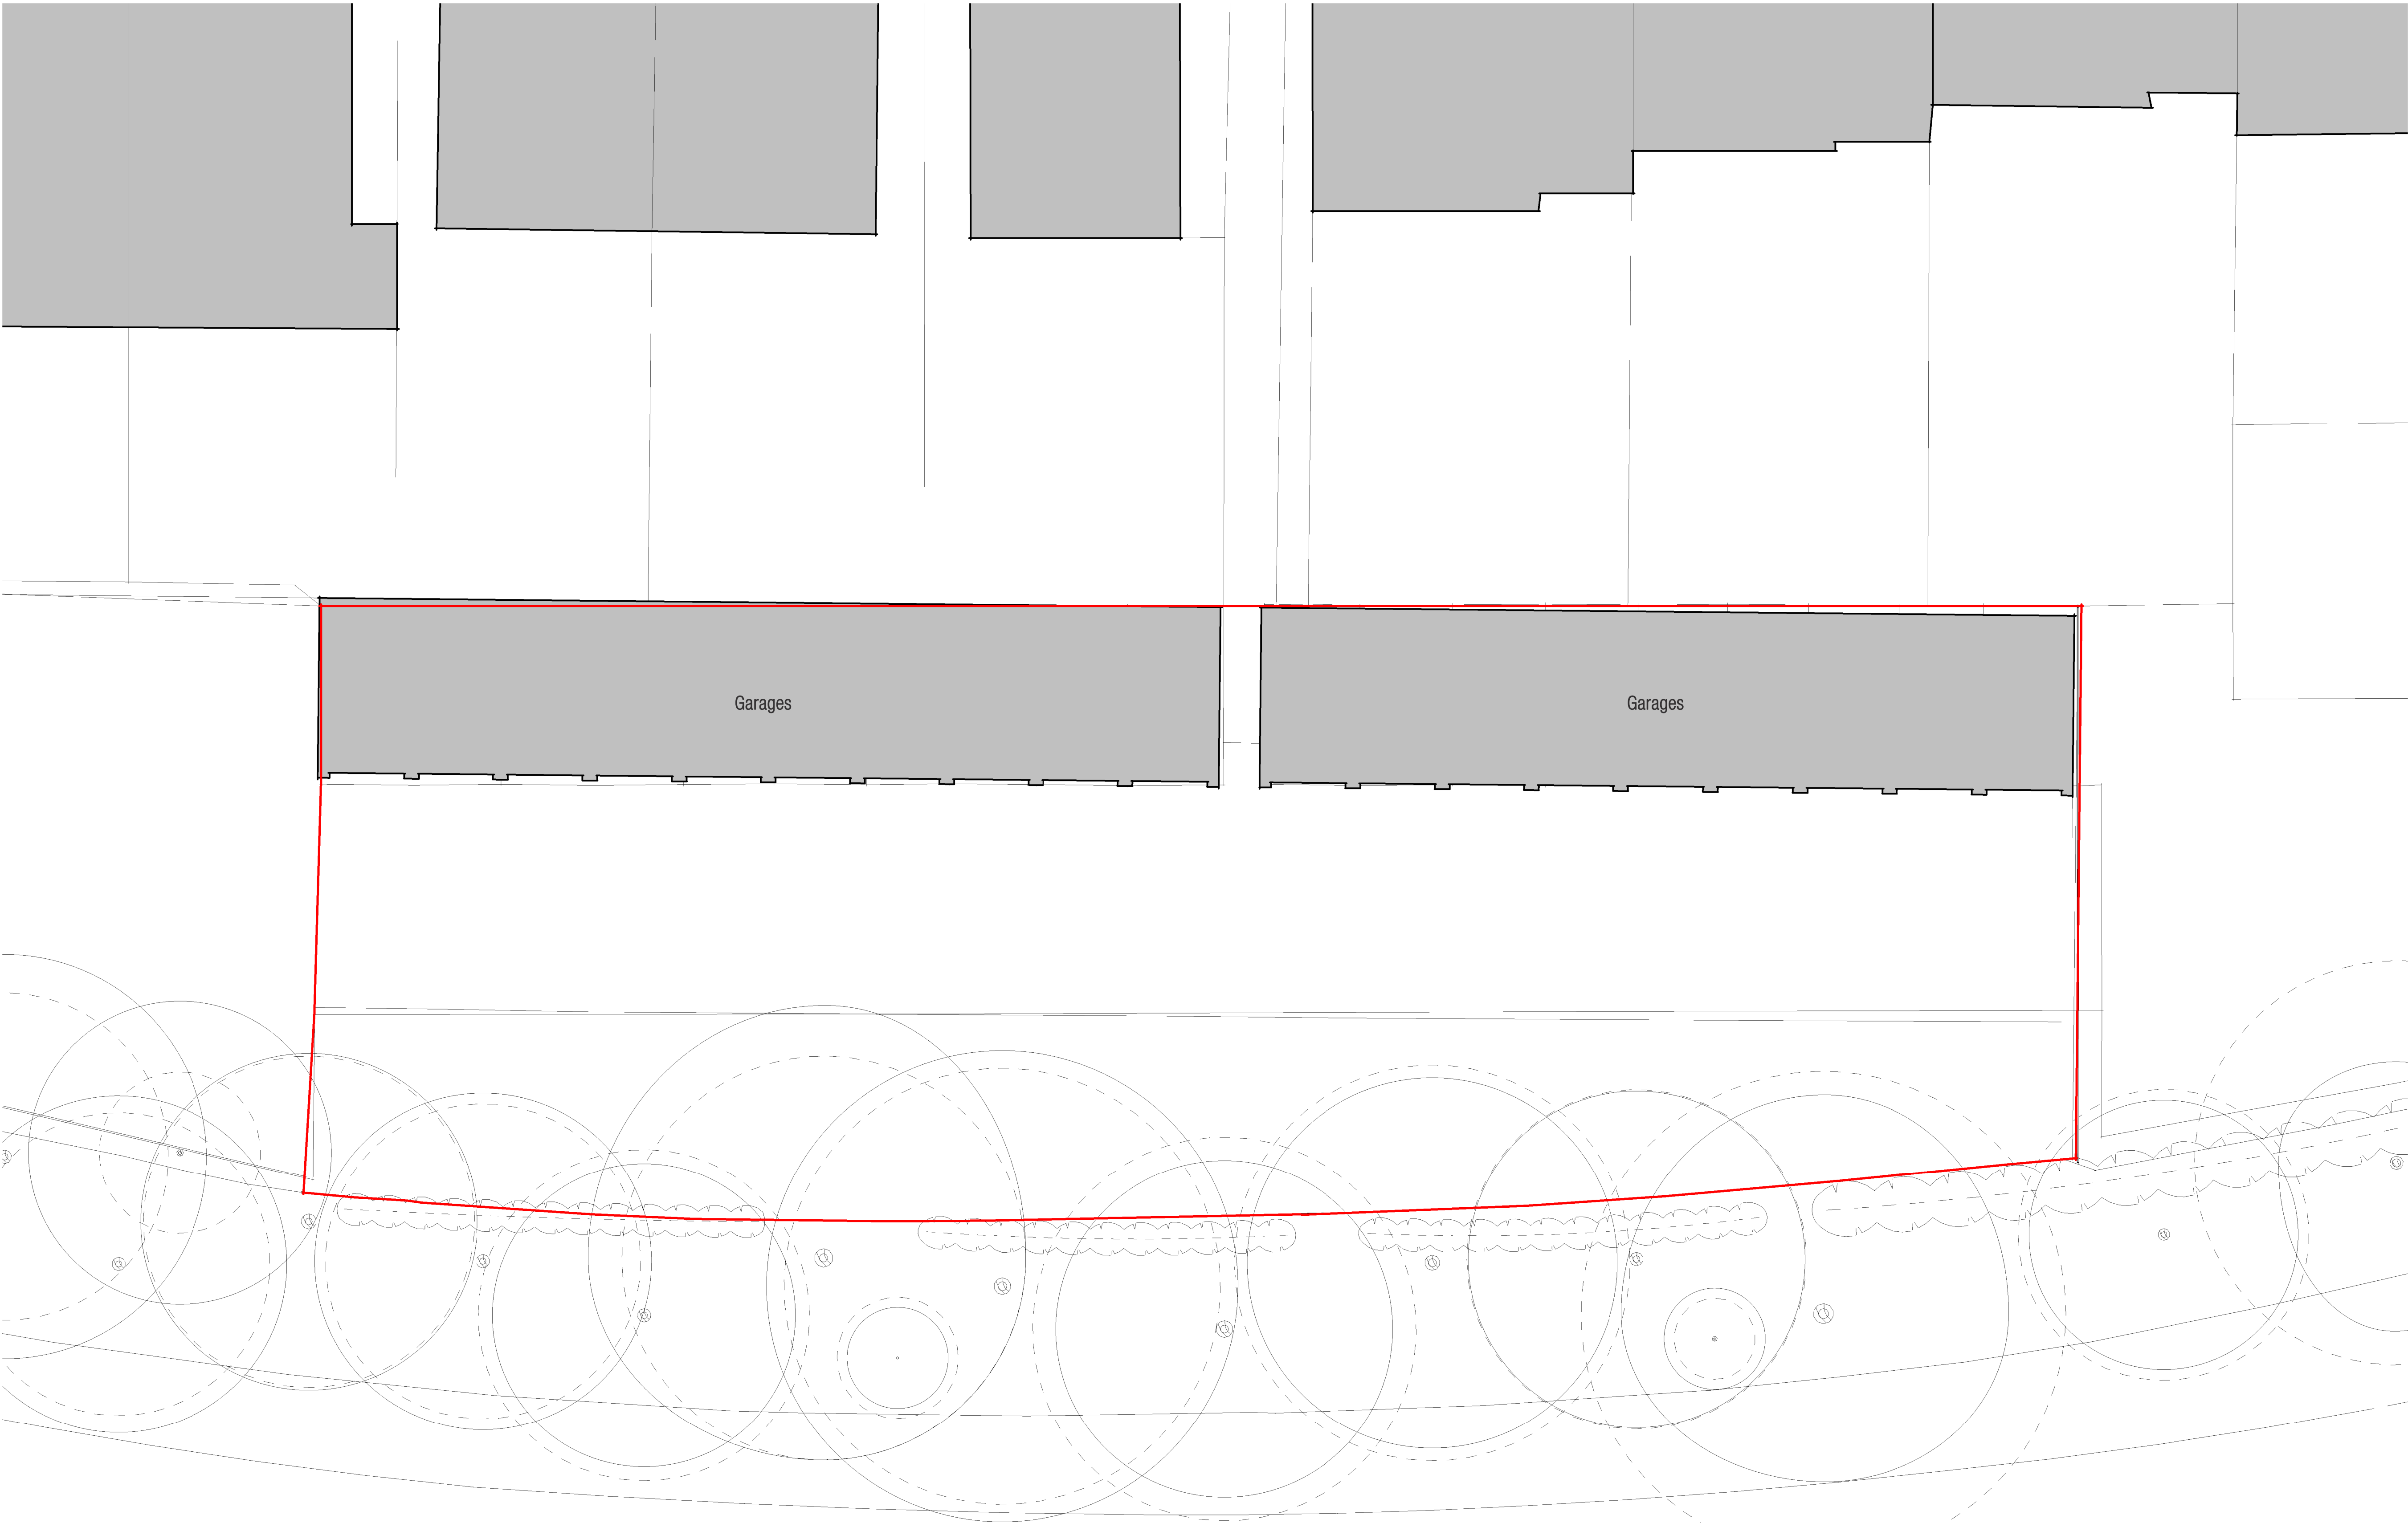

Existing Site Plan
1 : 100

Key

- Tree Canopy
- Tree Root Protection Area

METASHAPE | ARCHITECTS

STATUS
PLANNING

PROJECT
JOEL STREET HA4 2LN

SHEET TITLE
EXISTING SITE PLAN

SCALE
1 : 100 @ A1

DATE
13/06/23

DRAWN
JW

REVIEWED
AG

JOB NO.
2021-036

SHEET NUMBER
110

REVISION
P1

