


REVISIONS

Draft Planning Issue	20/06/23
Updated Unit Locations	22/06/23

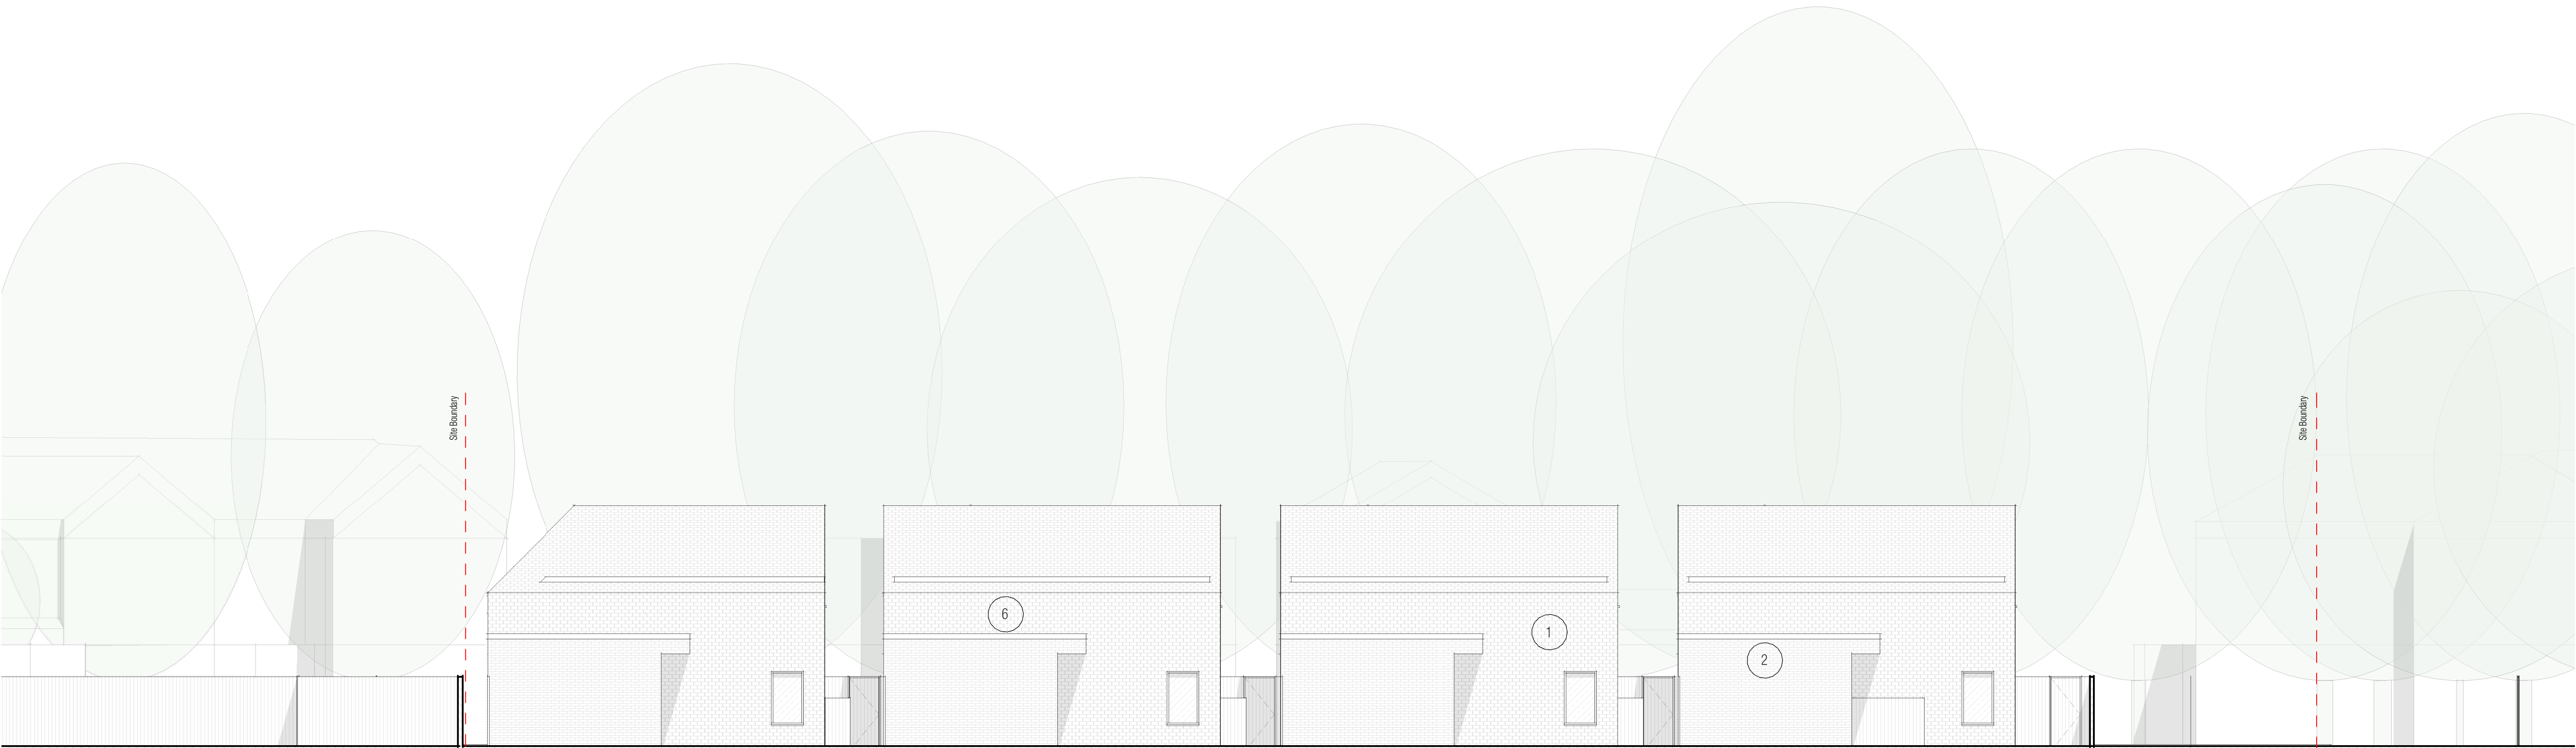


Proposed West Elevation

1 : 100

Materials Key

- 1 Clay Tiles
- 2 Red Brick
- 3 Zinc Clad Dormer
- 4 Aluminium Framed Windows and Doors
- 5 Zinc Canopy
- 6 Reconstituted Stone Capping

Key Plan

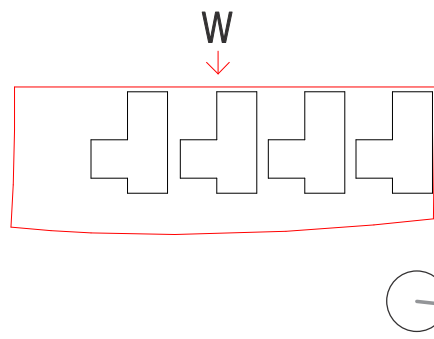

METASHAPE | ARCHITECTS

STATUS
PLANNING

PROJECT
JOEL STREET HA4 2LN

SHEET TITLE
PROPOSED WEST ELEVATION

SCALE 1 : 100 @ A1	DATE 13/06/23
-----------------------	------------------

DRAWN JW	REVIEWED AG
-------------	----------------

JOB NO.
2021-036

SHEET NUMBER 221	REVISION P2
---------------------	----------------

