


REVISIONS

Draft Planning Issue  
Updated Unit Locations

20/06/23  
22/06/23

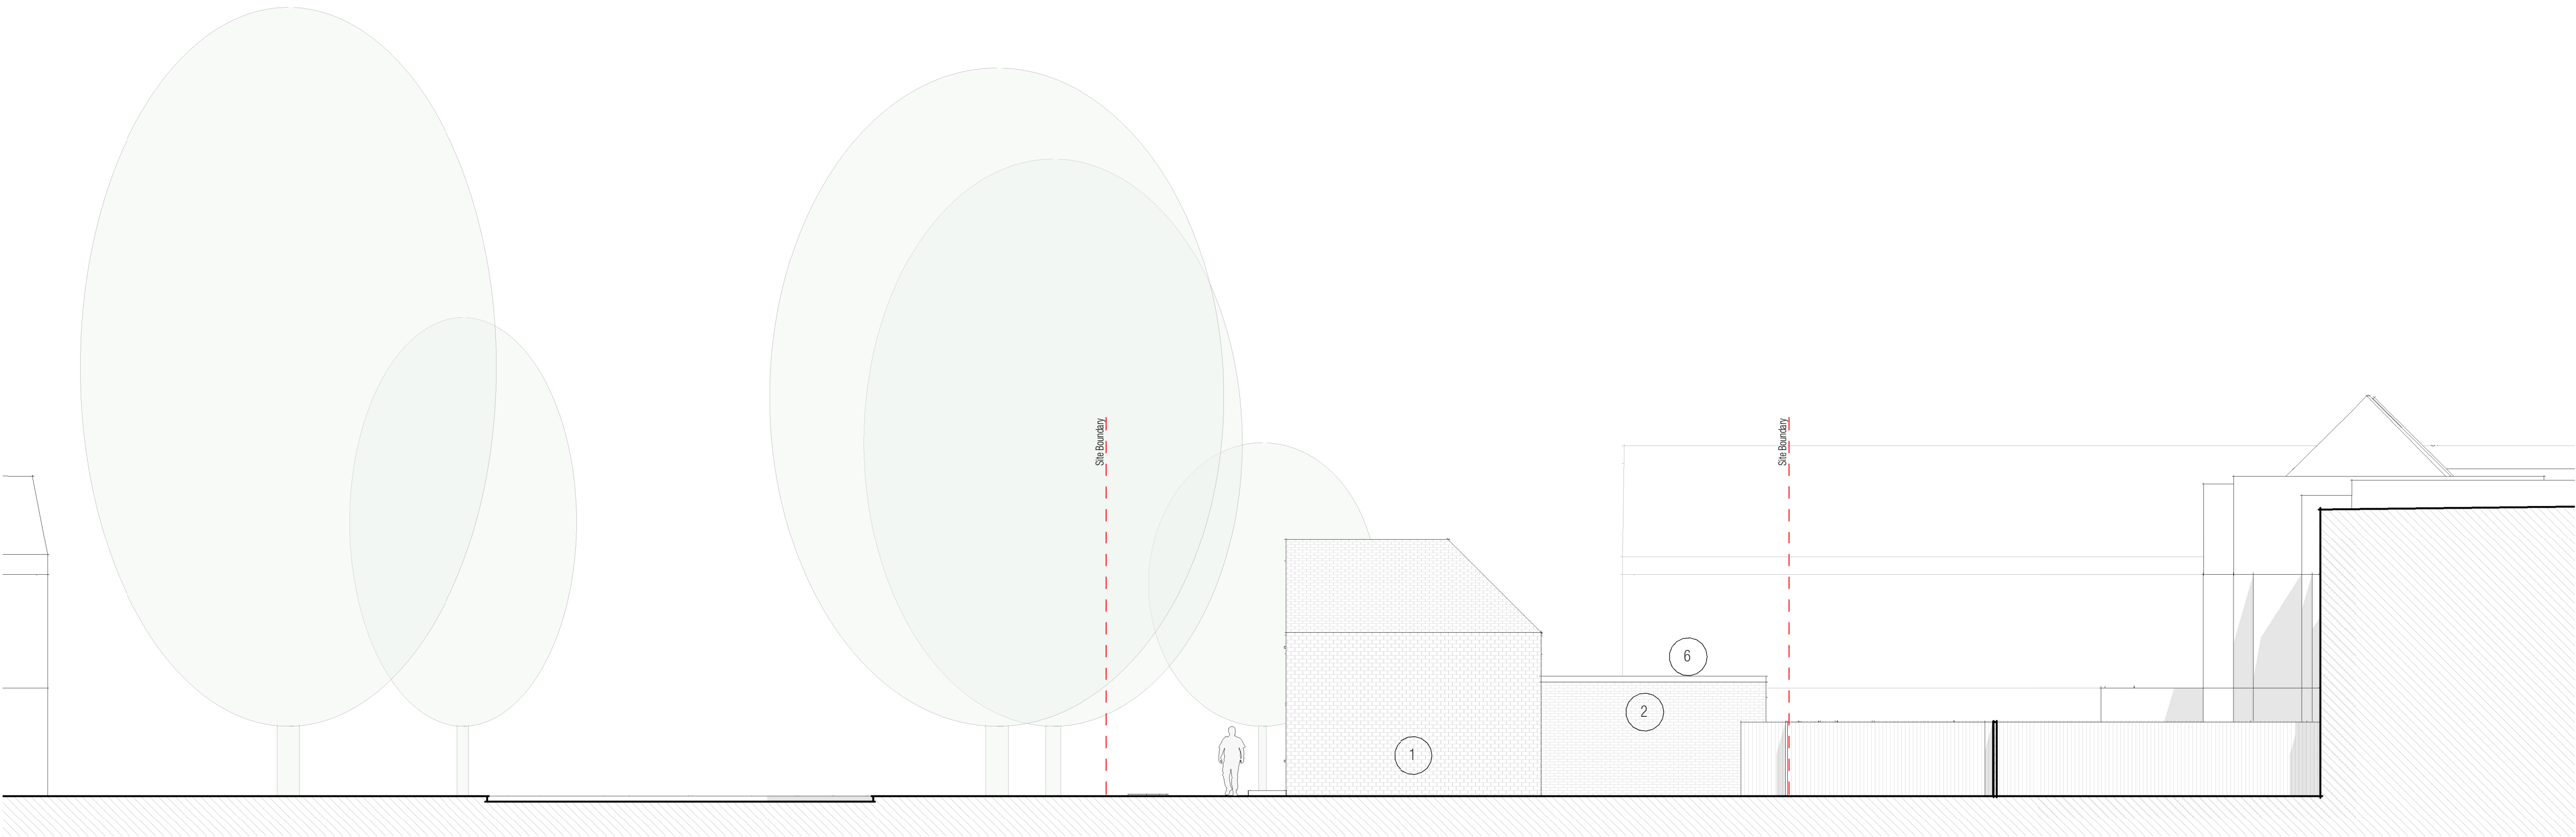


Proposed North Elevation

1 : 100

Materials Key

- 1 Clay Tiles
- 2 Red Brick
- 3 Zinc Clad Dormer
- 4 Aluminium Framed Windows and Doors
- 5 Zinc Canopy
- 6 Reconstituted Stone Capping

Key Plan

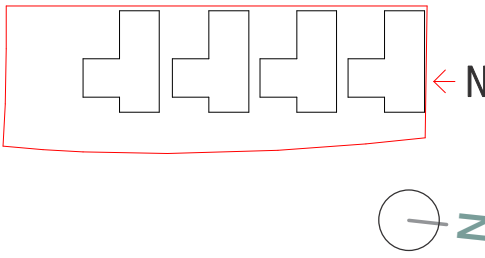

METASHAPE | ARCHITECTS

STATUS  
PLANNING

PROJECT  
JOEL STREET HA4 2LN

SHEET TITLE  
PROPOSED NORTH ELEVATION

SCALE  
1 : 100 @ A1

DATE  
13/06/23

DRAWN  
JW

REVIEWED  
AG

JOB NO.  
2021-036

SHEET NUMBER  
222

REVISION  
P2

