


REVISIONS

Draft Planning Issue	20/06/23
Updated Unit Locations	22/06/23
Updated Massing	29/02/24

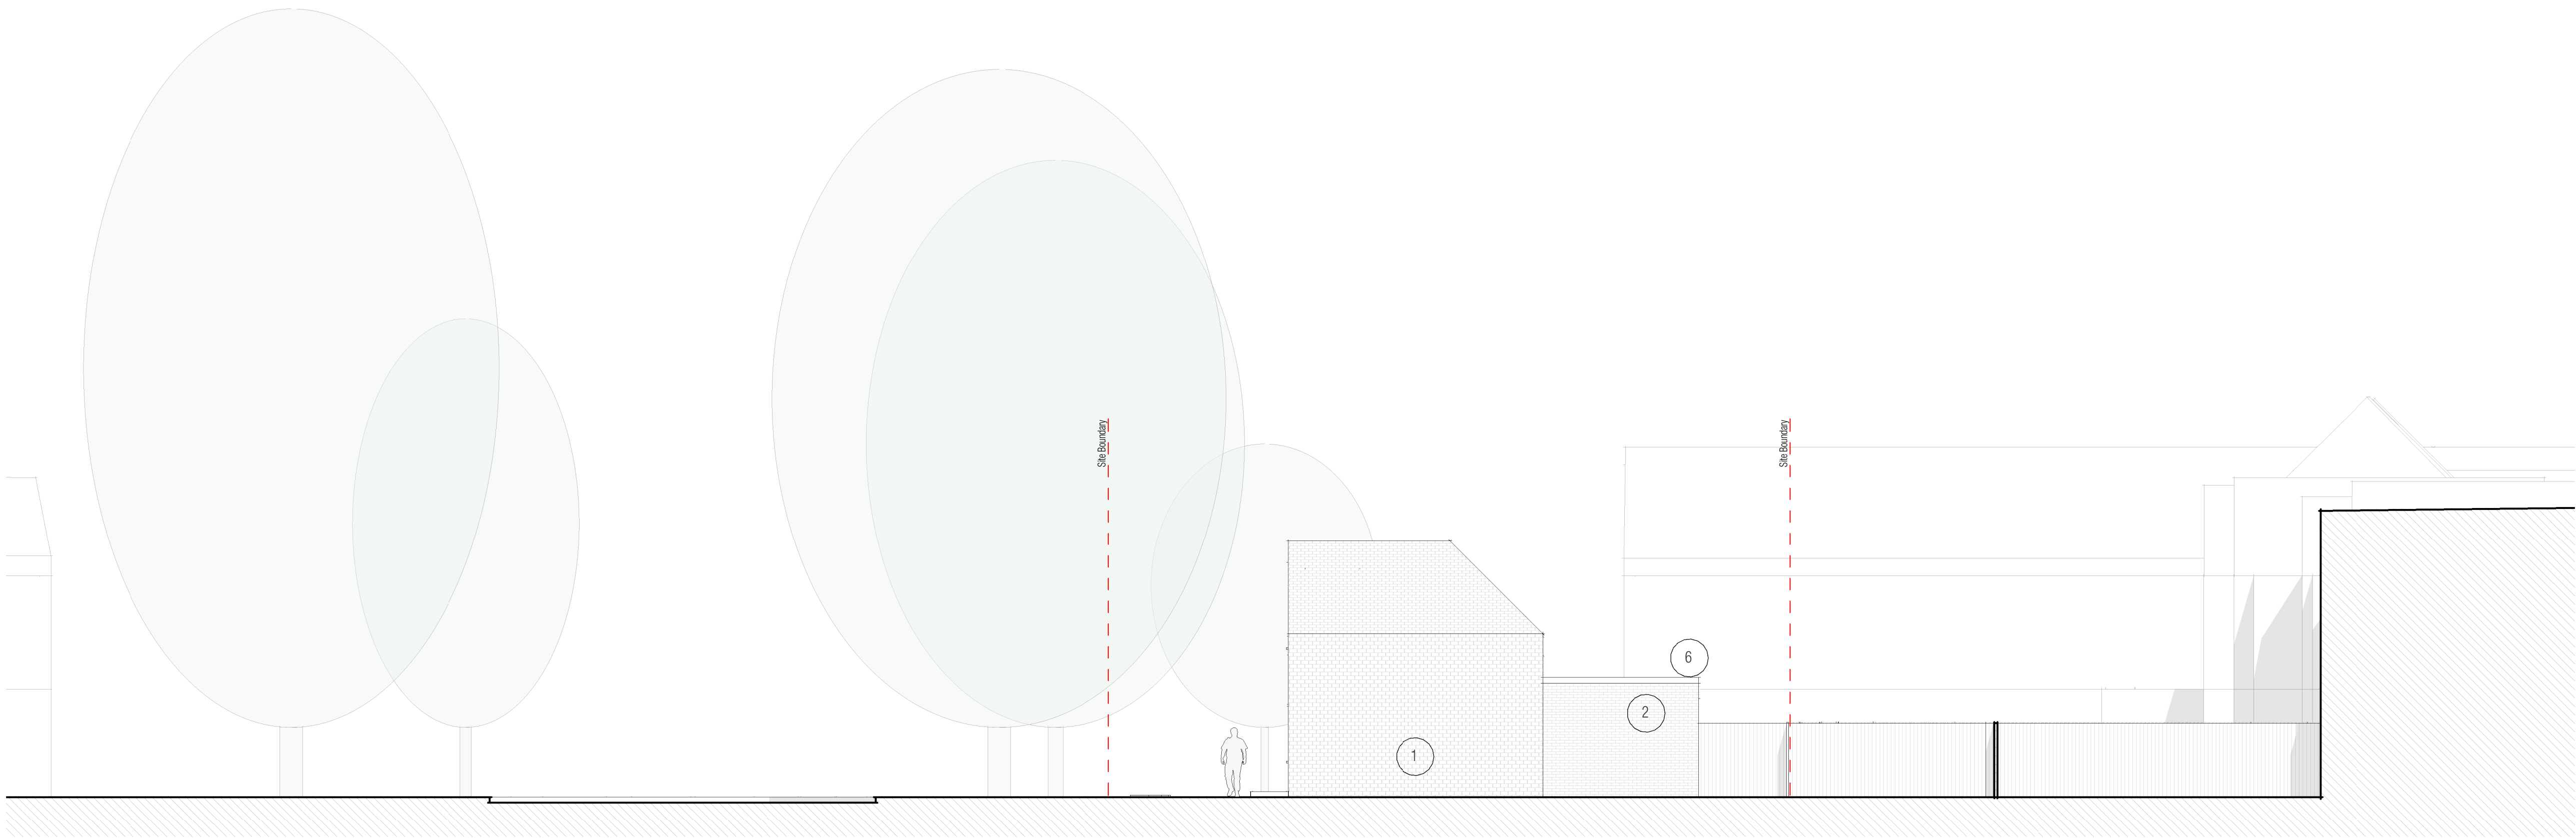


Proposed North Elevation

1 : 100

Materials Key

- 1 Clay Tiles
- 2 Red Brick
- 3 Zinc Clad Dormer
- 4 Aluminium Framed Windows and Doors
- 5 Zinc Canopy
- 6 Reconstituted Stone Capping

Key Plan

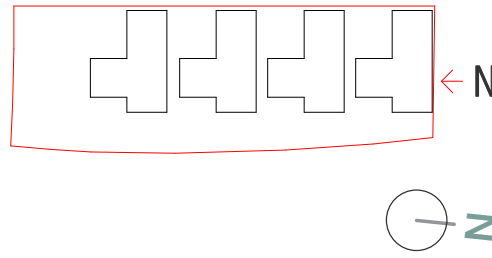

METASHAPE | ARCHITECTS

STATUS
PLANNING

PROJECT
JOEL STREET HA4 2LN

SHEET TITLE
PROPOSED NORTH ELEVATION

SCALE
1 : 100 @ A1

DATE
13/06/23

DRAWN
JW

REVIEWED
AG

JOB NO.
2021-036

SHEET NUMBER
222

REVISION
P3

