



SCALE BAR

NOTES:

1. This drawing is to be read in conjunction with all relevant Architects and Engineers drawings
2. Only figured dimensions are to be used for construction
3. All dimensions are to be verified on site prior to work commencing
4. All temporary works are the responsibility of the contractor

Copyright ©



J.B. ALASINGAM


CHARTERED BUILDING ENGINEER

MR.G. MANORAJ


TEL: 07500043858

E-MAIL: jegatheebanb@yahoo.com

EXISTING FRONT ELEVATION

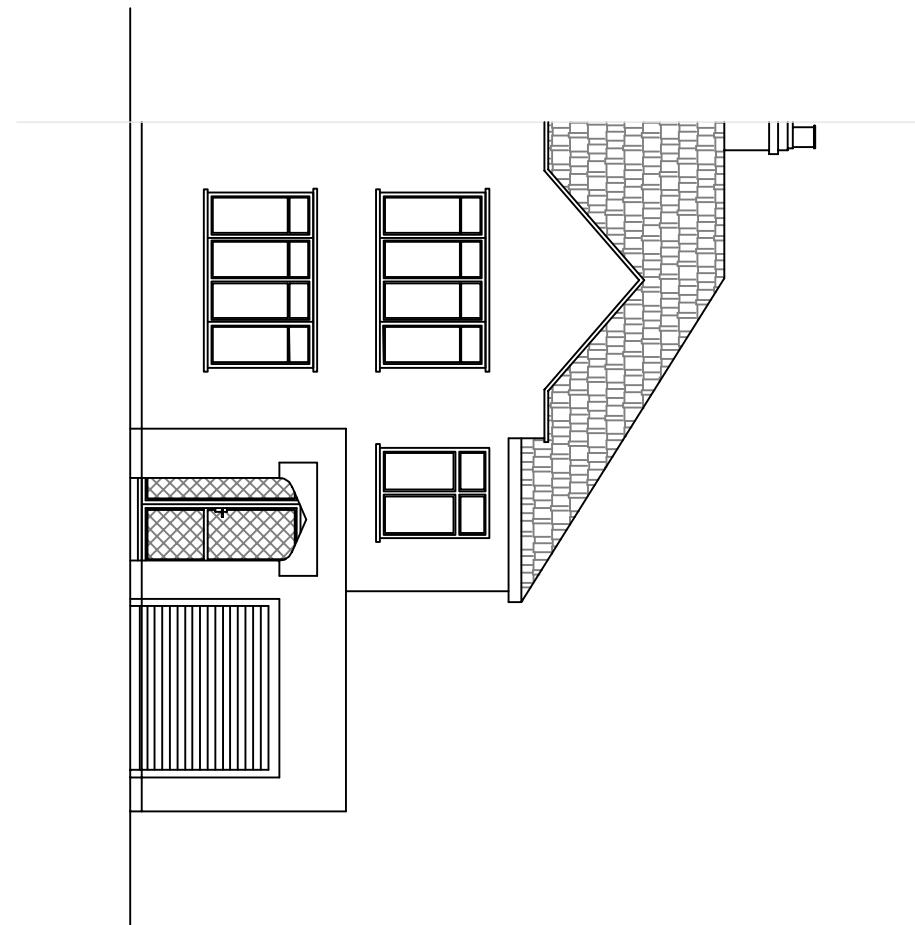

PROPOSED FRONT ELEVATION

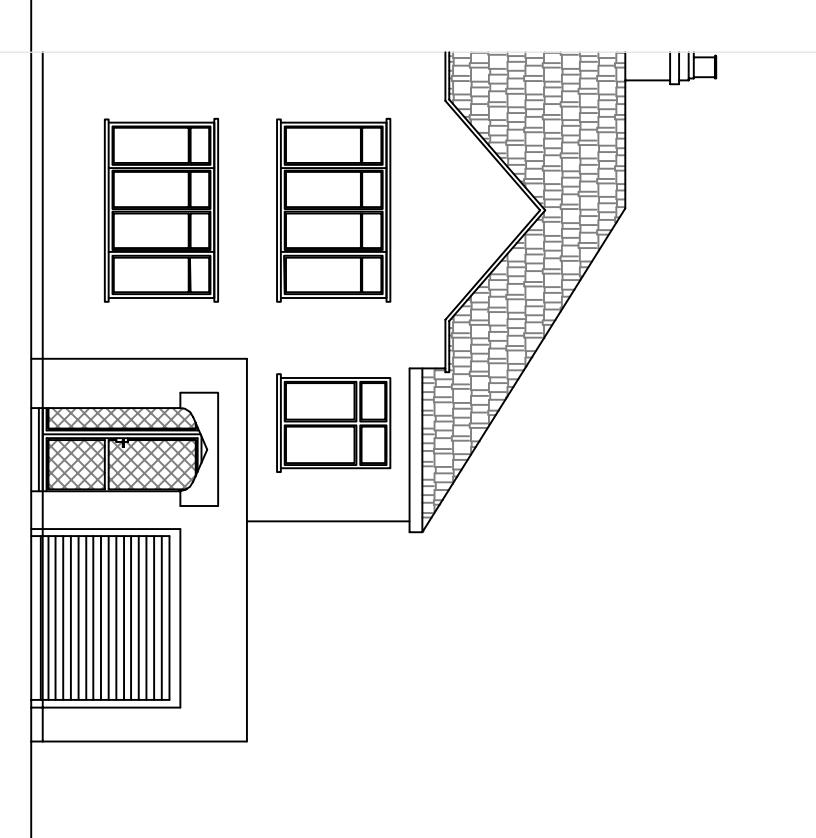

PROJECT :		CLIENT :	DRAWN BY :	REVISION :
		MR.G. MANORAJ	B.J	A
TITLE :		DESIGNED BY :	B.J	
	PROPOSED SINGLE STOREY REAR AND SIDE EXTENSION	DRAWING NO :	BJ/2022/069/4	SCALE : 1:100
		DATE :	07/10/2022	ORG.SIZE : A3