

SCALE BAR

NOTES:

1. This drawing is to be read in conjunction with all relevant Architects and Engineers drawings
2. Only figured dimensions are to be used for construction
3. All dimensions are to be verified on site prior to work commencing
4. All temporary works are the responsibility of the contractor

Copyright ©



J.B. ALASINGAM
CHARTERED BUILDING ENGINEER


TEL:

0750043858


E-MAIL:

jegatheebanb@yahoo.com

EXISTING REAR ELEVATION

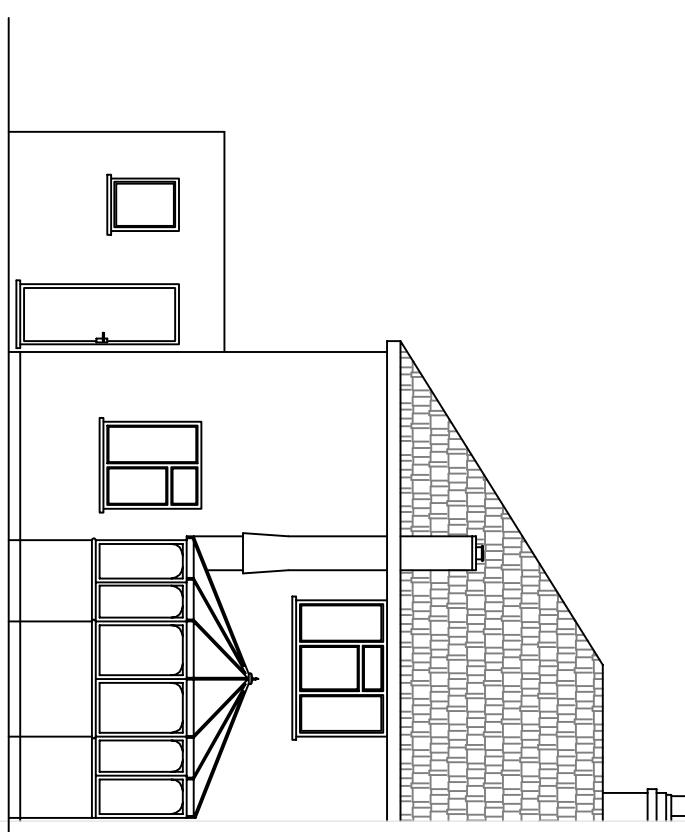

PROPOSED REAR ELEVATION

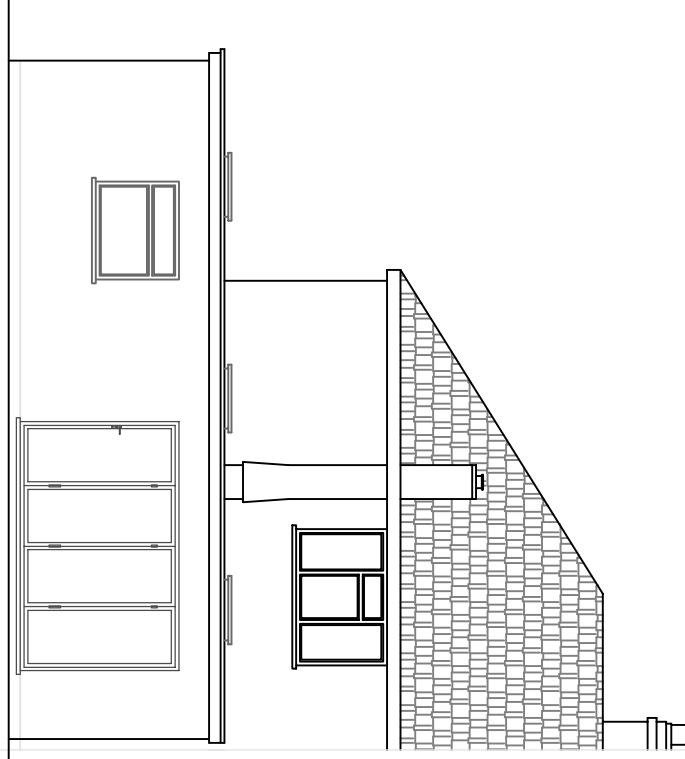

PROJECT : 19 The Grove Ickenham UB10 8QH.		CLIENT : MR.G. MANDRAJ	DRAWN BY : B.J	REVISION : A
		MR.G. MANDRAJ	DESIGNED BY : B.J	
		TITLE : PROPOSED SINGLE STOREY REAR AND SIDE EXTENSION		DRAWING NO : BJ/2022/069/5
			DATE : 07/10/2022	SCALE : 1:100
				ORG.SIZE : A3