



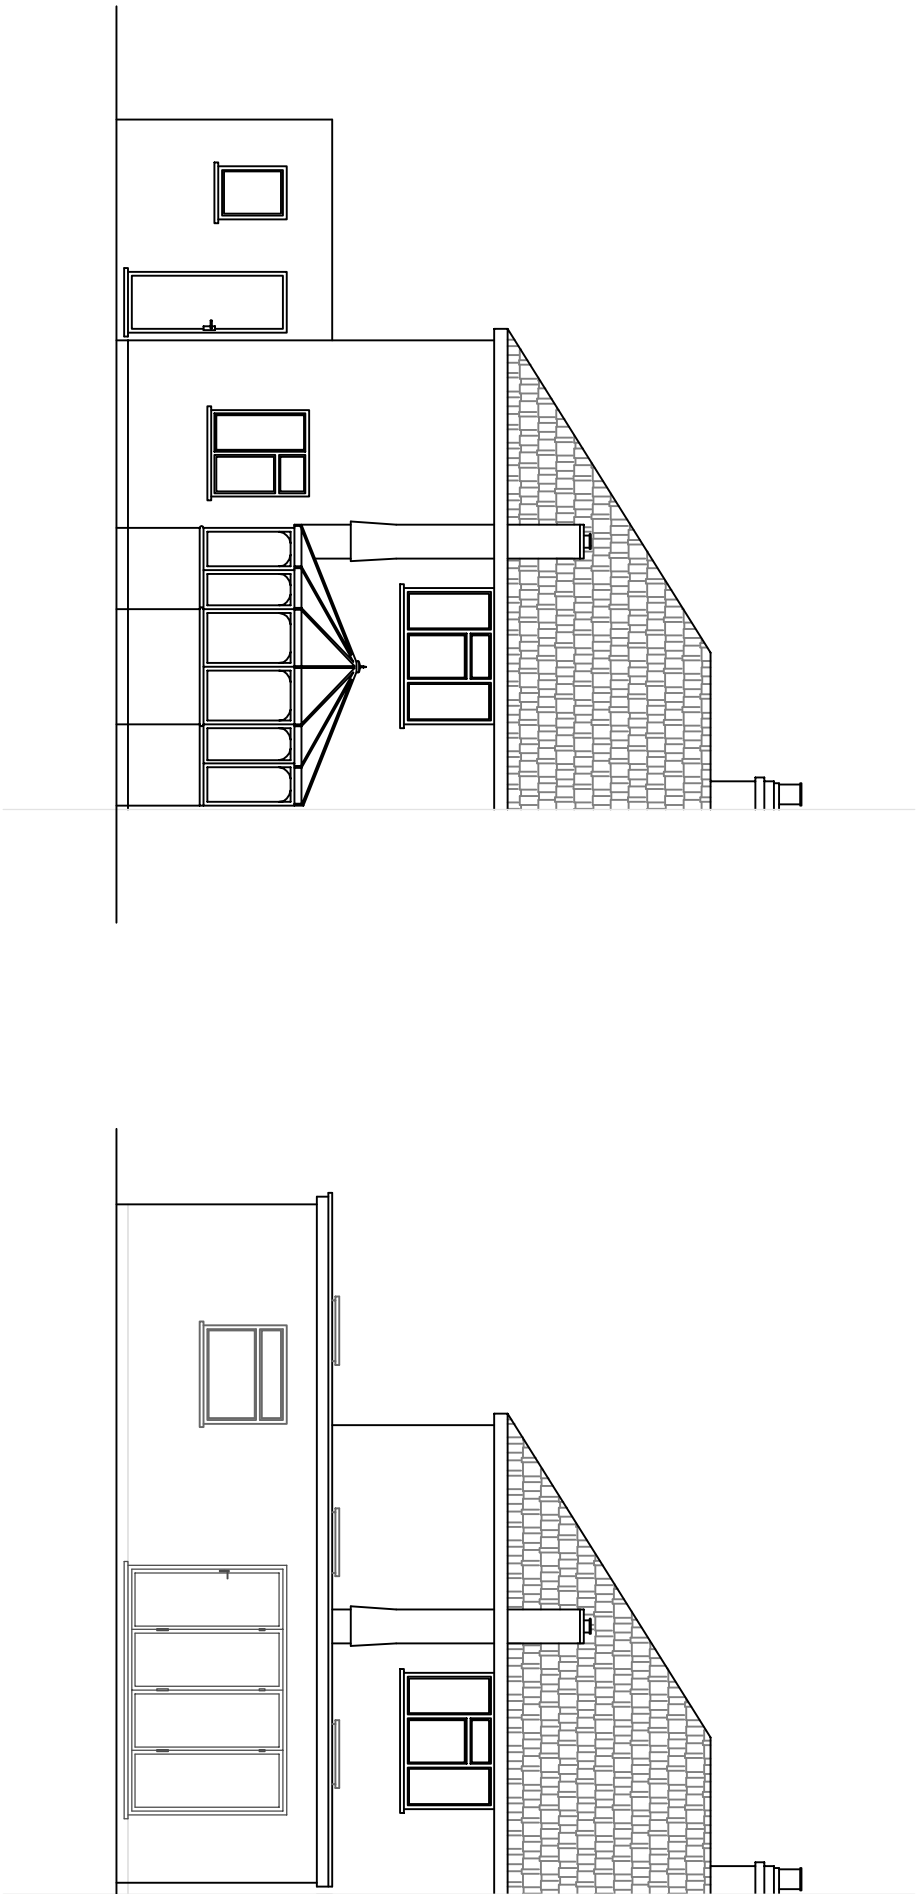

EXISTING REAR ELEVATION

PROPOSED REAR ELEVATION

 

- NOTES:
1. This drawing is to be read in conjunction with all relevant Architects and Engineers drawings
  2. Only figured dimensions are to be used for construction
  3. All dimensions are to be verified on site prior to work commencing
  4. All temporary works are the responsibility of the contractor

Copyright ©

|   |                                                                  |                                                     |                                     |
|---|------------------------------------------------------------------|-----------------------------------------------------|-------------------------------------|
|  <b>J.BALASINGAM</b><br>CHARTERED BUILDING ENGINEER<br>TEL: 07500043858<br>E-MAIL: jegaetheeban@yahoo.com | CLIENT :<br><br>MR.G. MANORAJ                                    | DRAWN BY : B.J<br><br>DESIGNED BY : B.J             | REVISION :B                         |
| PROJECT :<br>19 The Grove<br>Ikenham<br>UB10 8QH.   | TITLE :<br><br>PROPOSED SINGLE STOREY<br>REAR AND SIDE EXTENSION | DRAWING NO : BJ/2022/069/5<br><br>DATE : 22/12/2022 | SCALE : 1:100<br><br>ORIG.SIZE : A3 |