
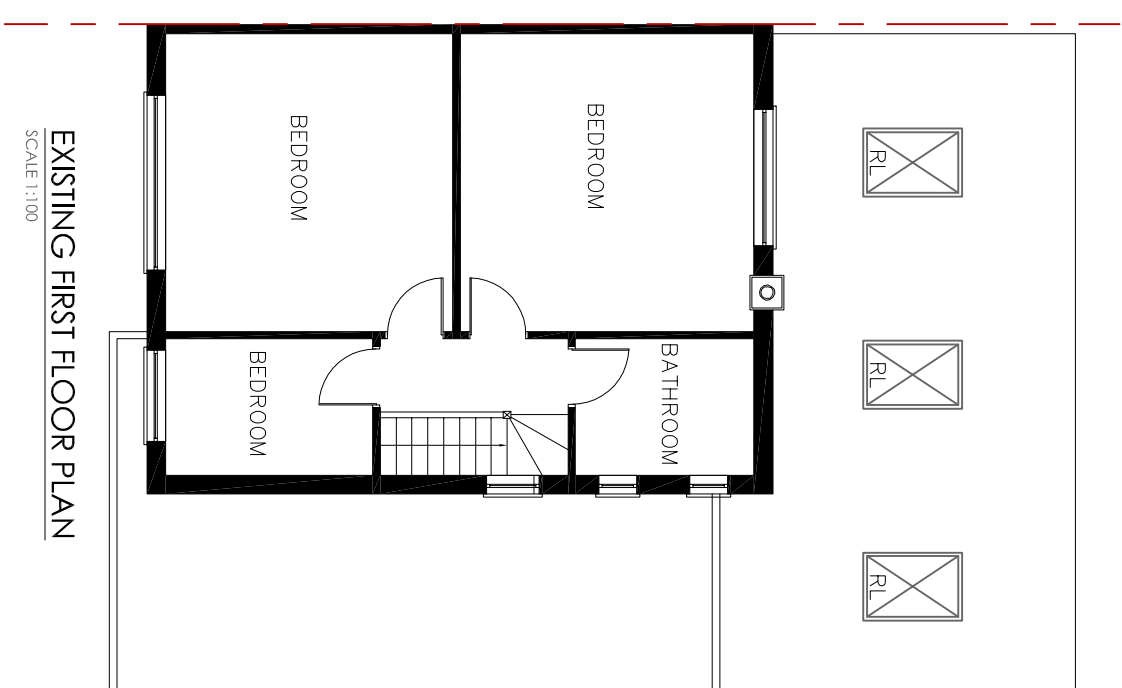
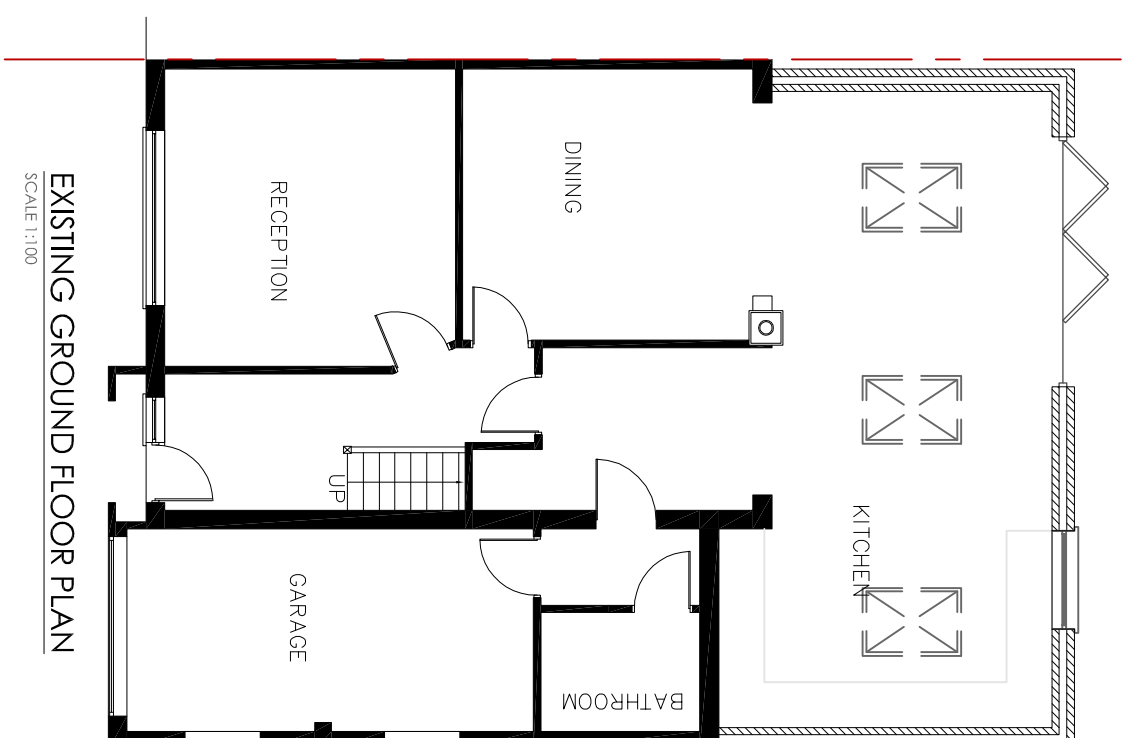
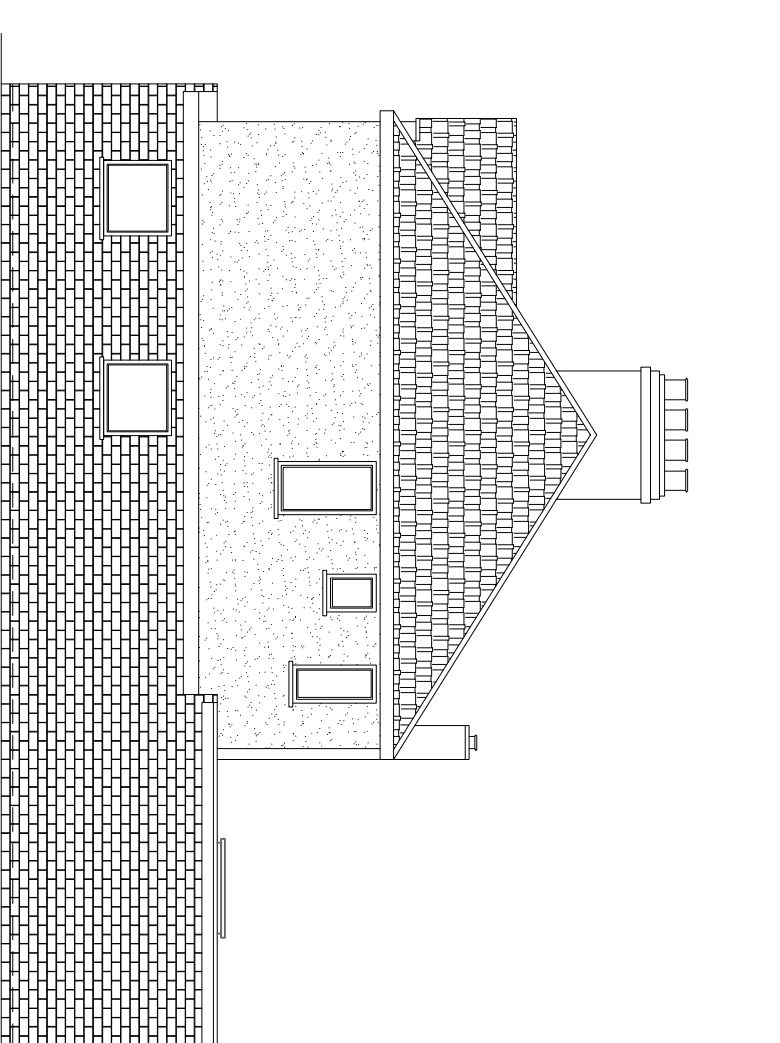
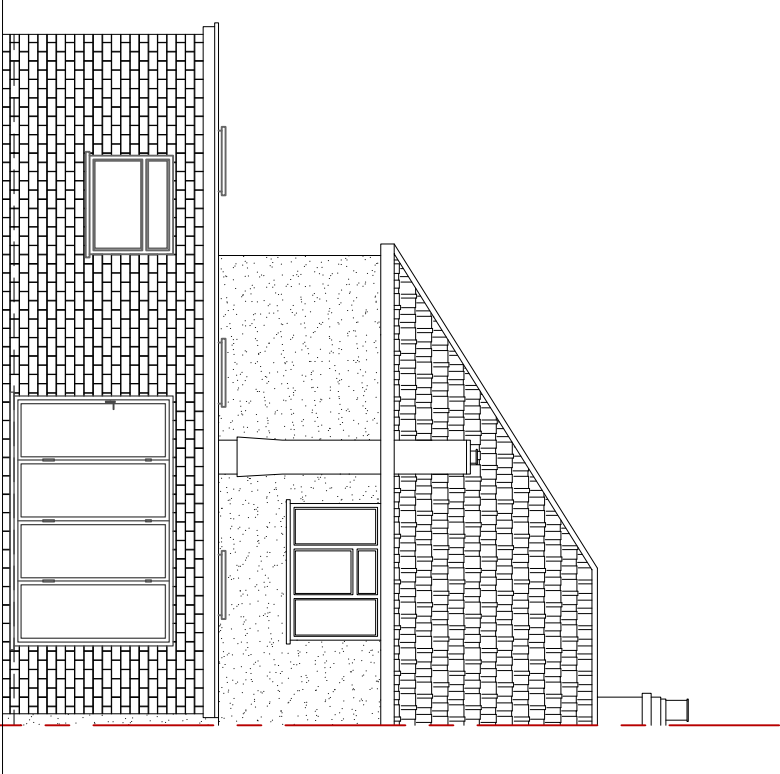
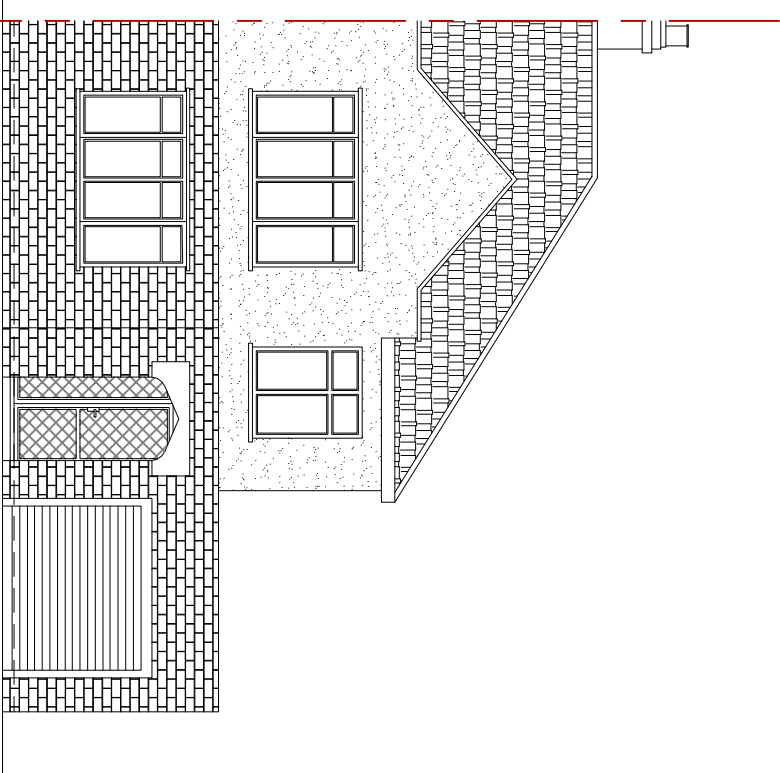
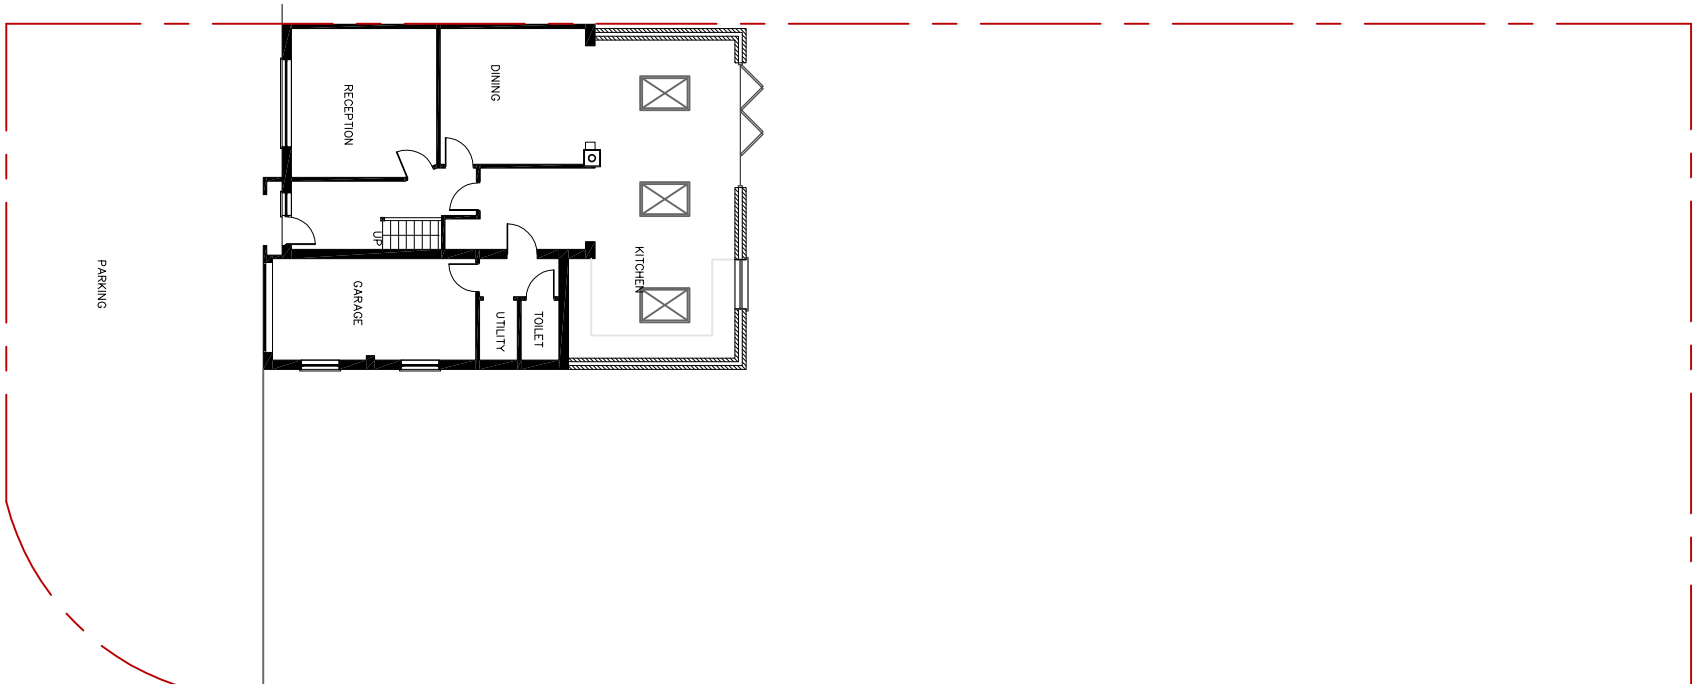


 

 malachy design www.malachydesign.com 02037 462 100 074 6610 3363	ARCH./CLIENT		Drawn BC	
	Project Title 19 THE GROVE UXBRIDGE UB10 8QH		Checked	
	Drawing Title EXISTING FLOOR PLAN AND ELEVATIONS		Scale 1:100 / 1:200 Size A2	
	Project No. 2331	Drawing No. P-01	Rev. —	