

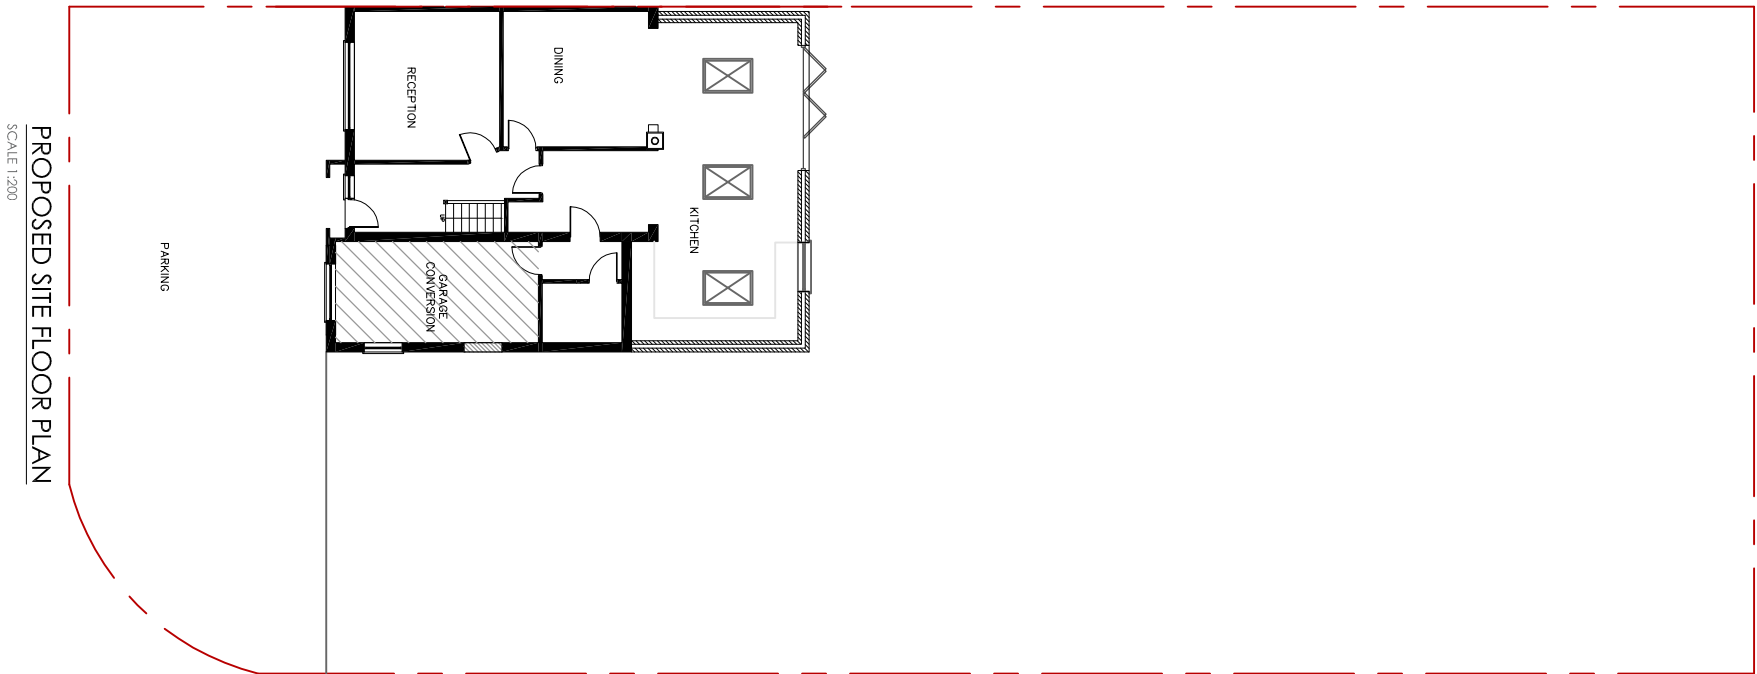
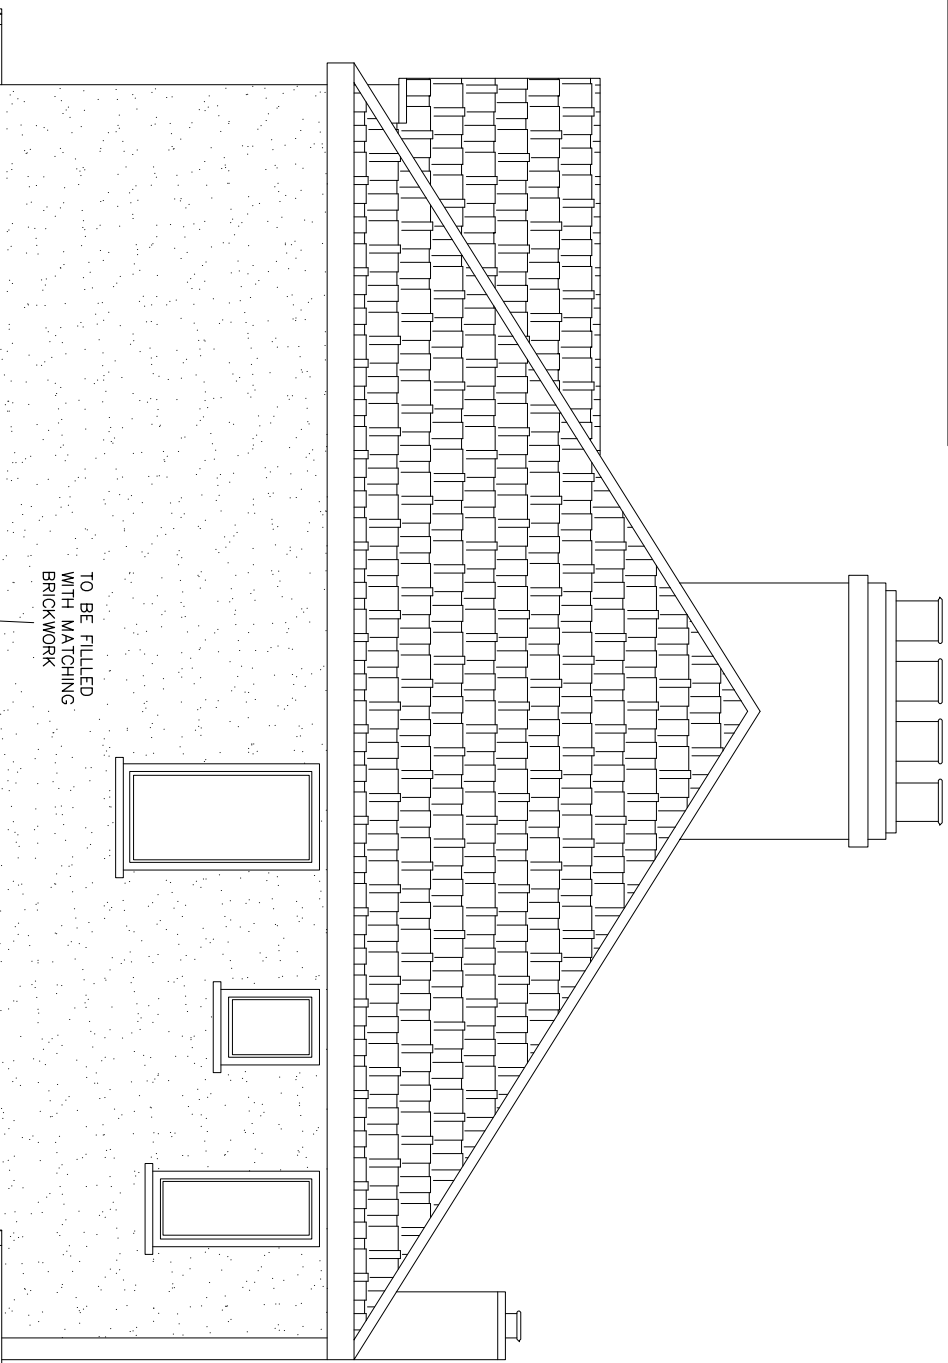


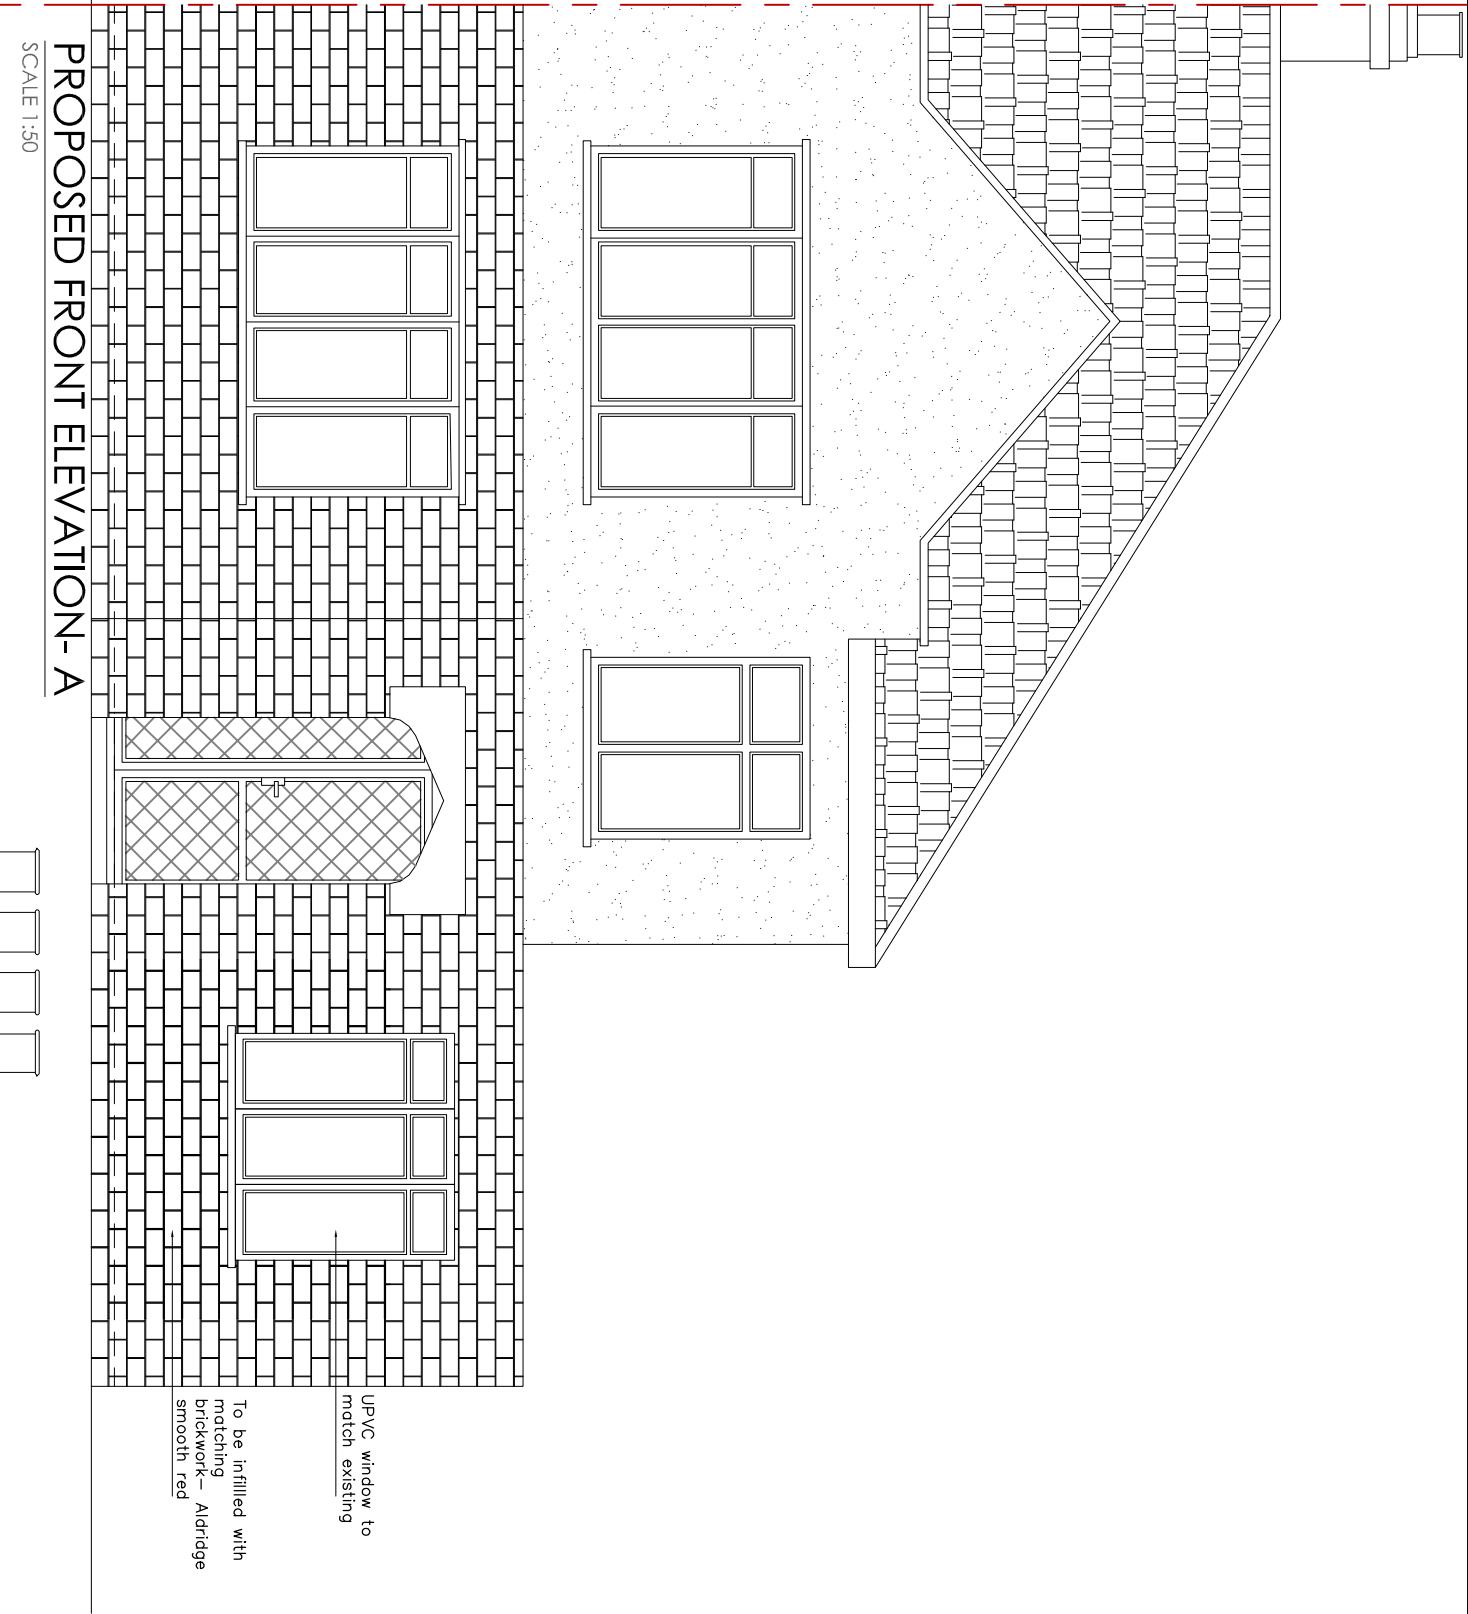

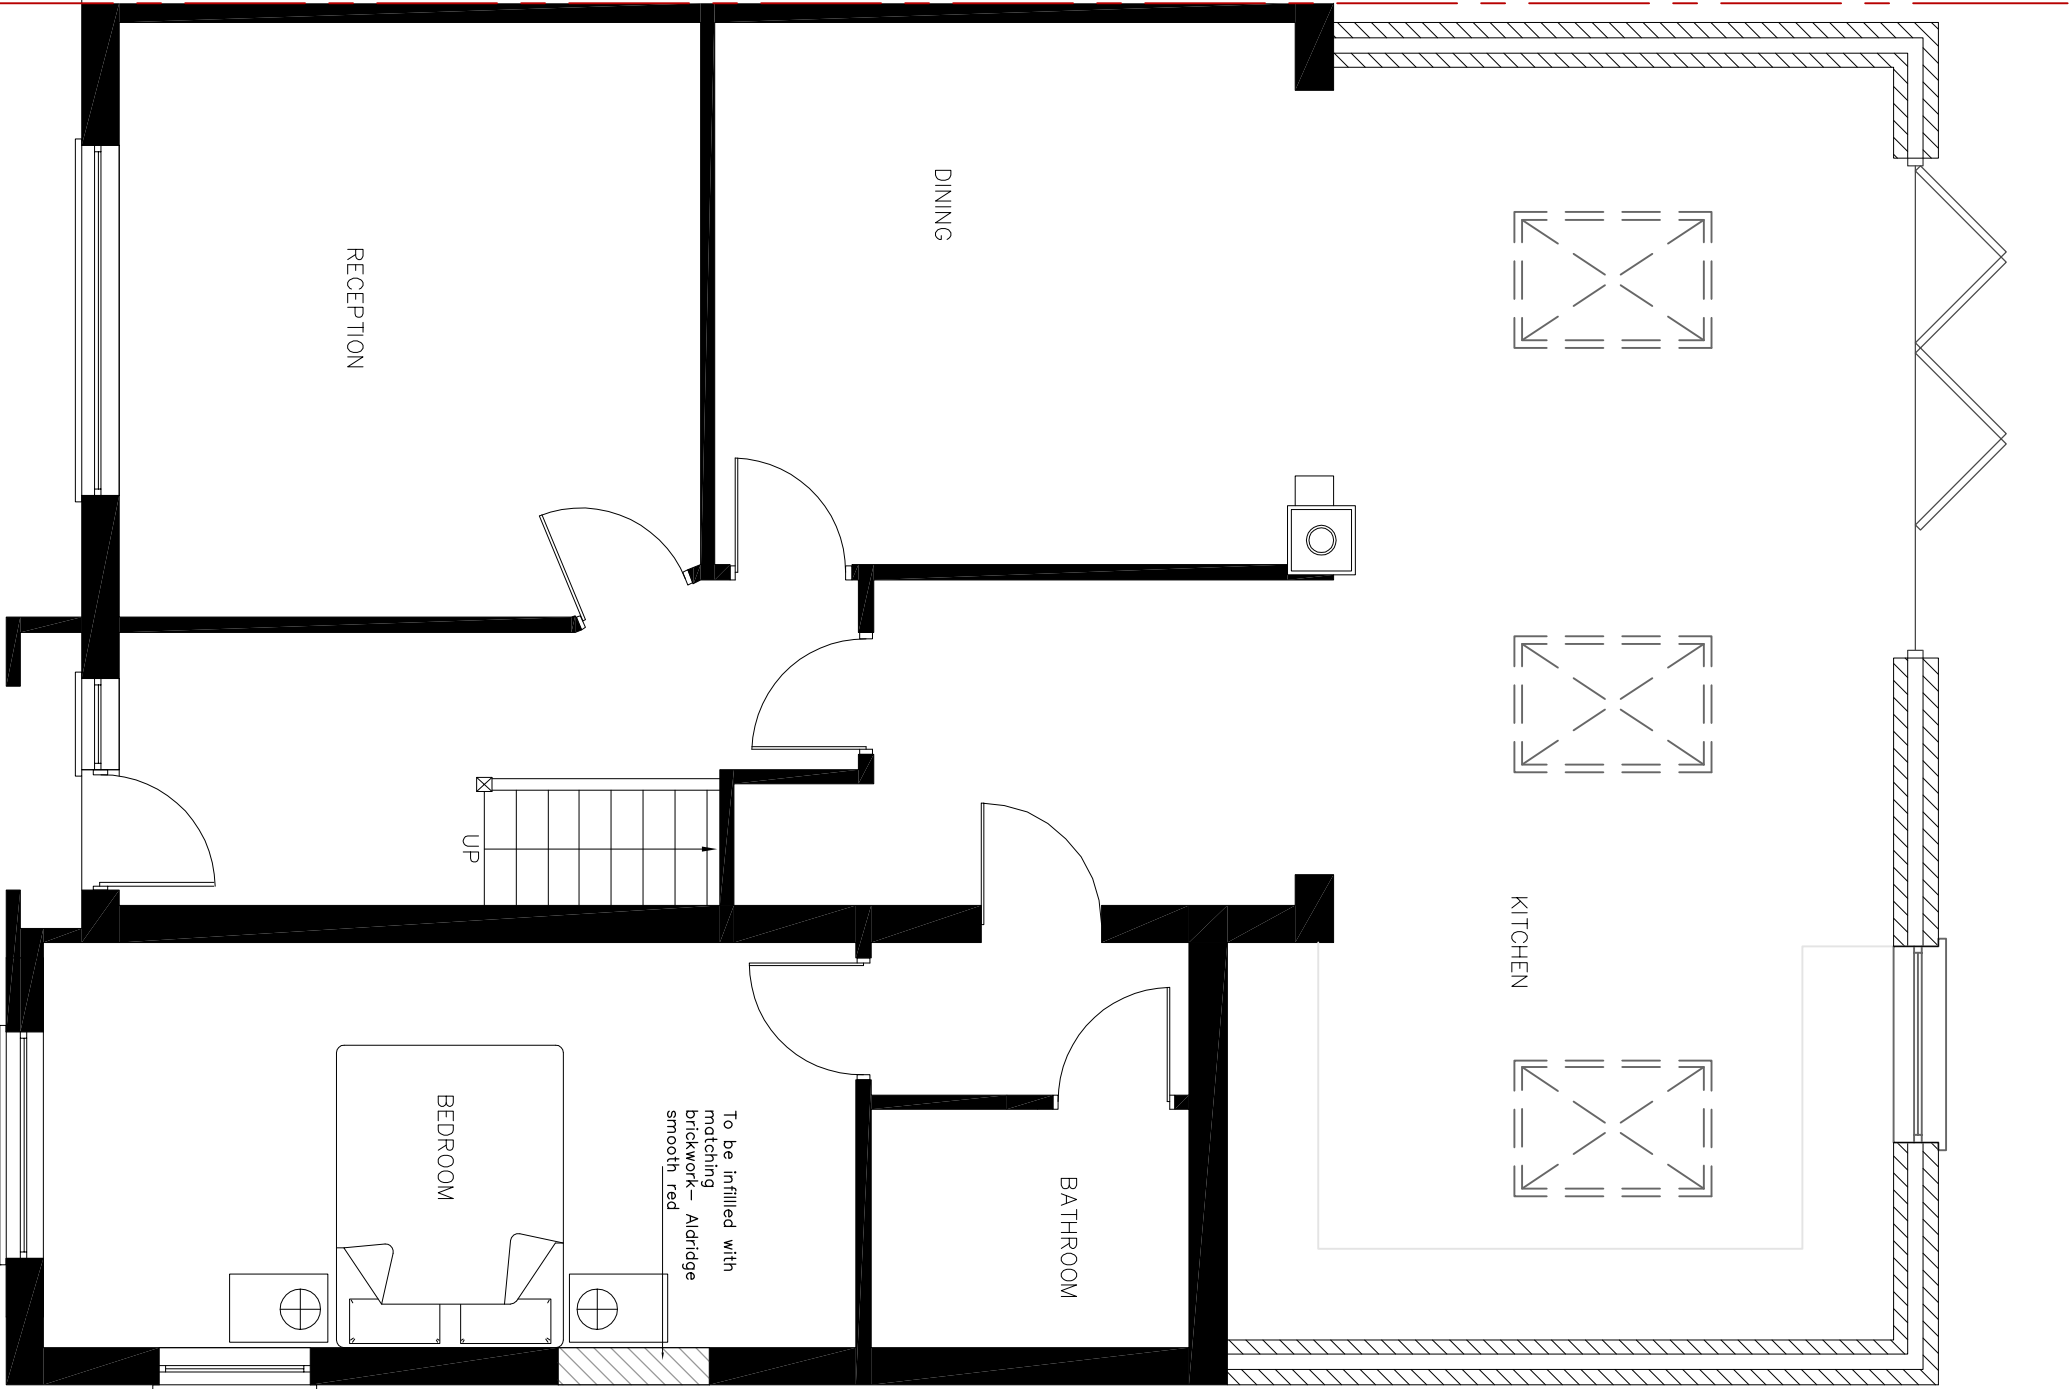

**mclaherty design**  
 www.mclahertydesign.com  
 02037 462 100  
 074 6610 3263

|               |                                                |             |      |
|---------------|------------------------------------------------|-------------|------|
| Project Title | 19 THE GROVE UXBRIDGE UB10 8QH                 |             |      |
| Drawing Title | PROPOSED SITE,GROUND FLOOR PLAN AND ELEVATIONS |             |      |
| Scale         | 1:50 / 1:200                                   | Size        | A2   |
| Project No.   | 2331                                           | Drawing No. | P-02 |
| Rev.          | —                                              |             |      |