 



NOTES:

1. This drawing is to be read in conjunction with all relevant Architects and Engineers drawings
2. Only figured dimensions are to be used for construction
3. All dimensions are to be verified on site prior to work commencing
4. All temporary works are the responsibility of the contractor

Copyright ©

 <p><b>J.B. ALASINGAM</b> CHARTERED BUILDING ENGINEER TEL: 0750043858 E-MAIL: jegatheseebanb@yahoo.com</p>		<p>CLIENT : MR.G. MANOJ</p>	<p>DRAWN BY : B.J</p>	<p>REVISION : A</p>
<p>PROJECT : 19 The Grove Ickenham UB10 8QH.</p>	<p>TITLE : SINGLE STOREY FRONT PORCH</p>	<p>DESIGNED BY : B.J</p>	<p>DRAWING NO : BJ/2022/069/4</p>	<p>SCALE : 1:100</p>
			<p>DATE : 07/10/2022</p>	<p>ORG.SIZE : A3</p>

EXISTING FRONT ELEVATION

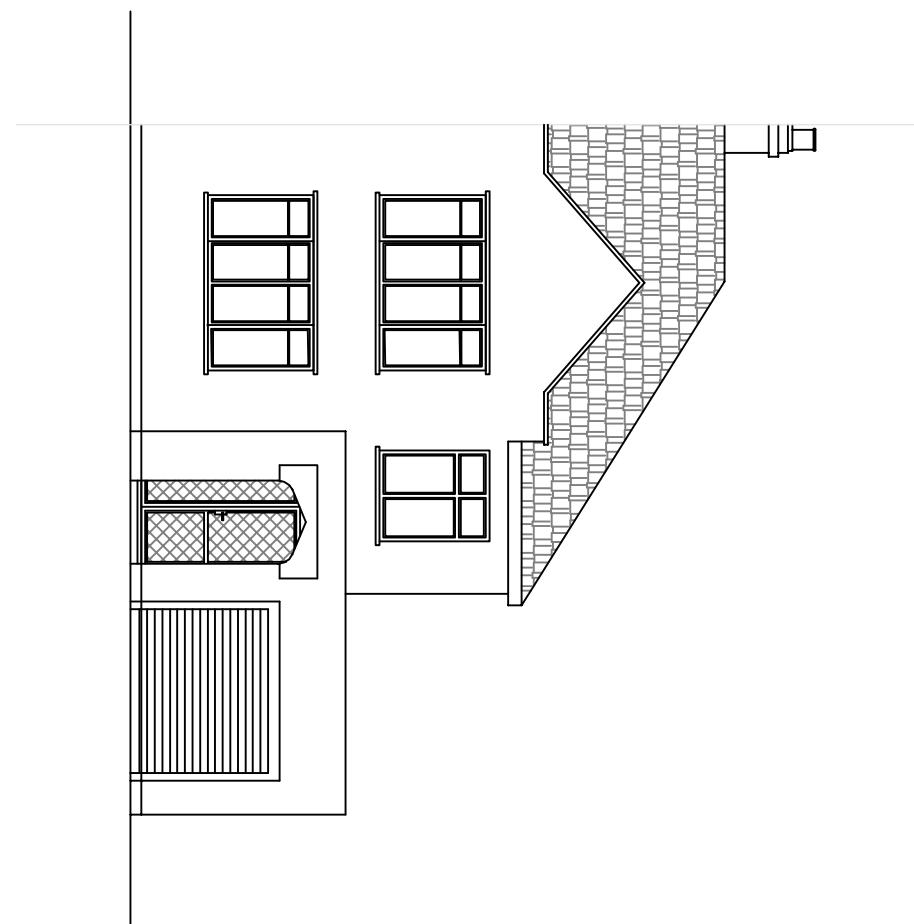

PROPOSED FRONT ELEVATION

