


1:50
1m 0 1m 2m 3m 4m 5m

10cm

10cm SCALE WITH CAUTION use both scale bars to check for reduction or distortion

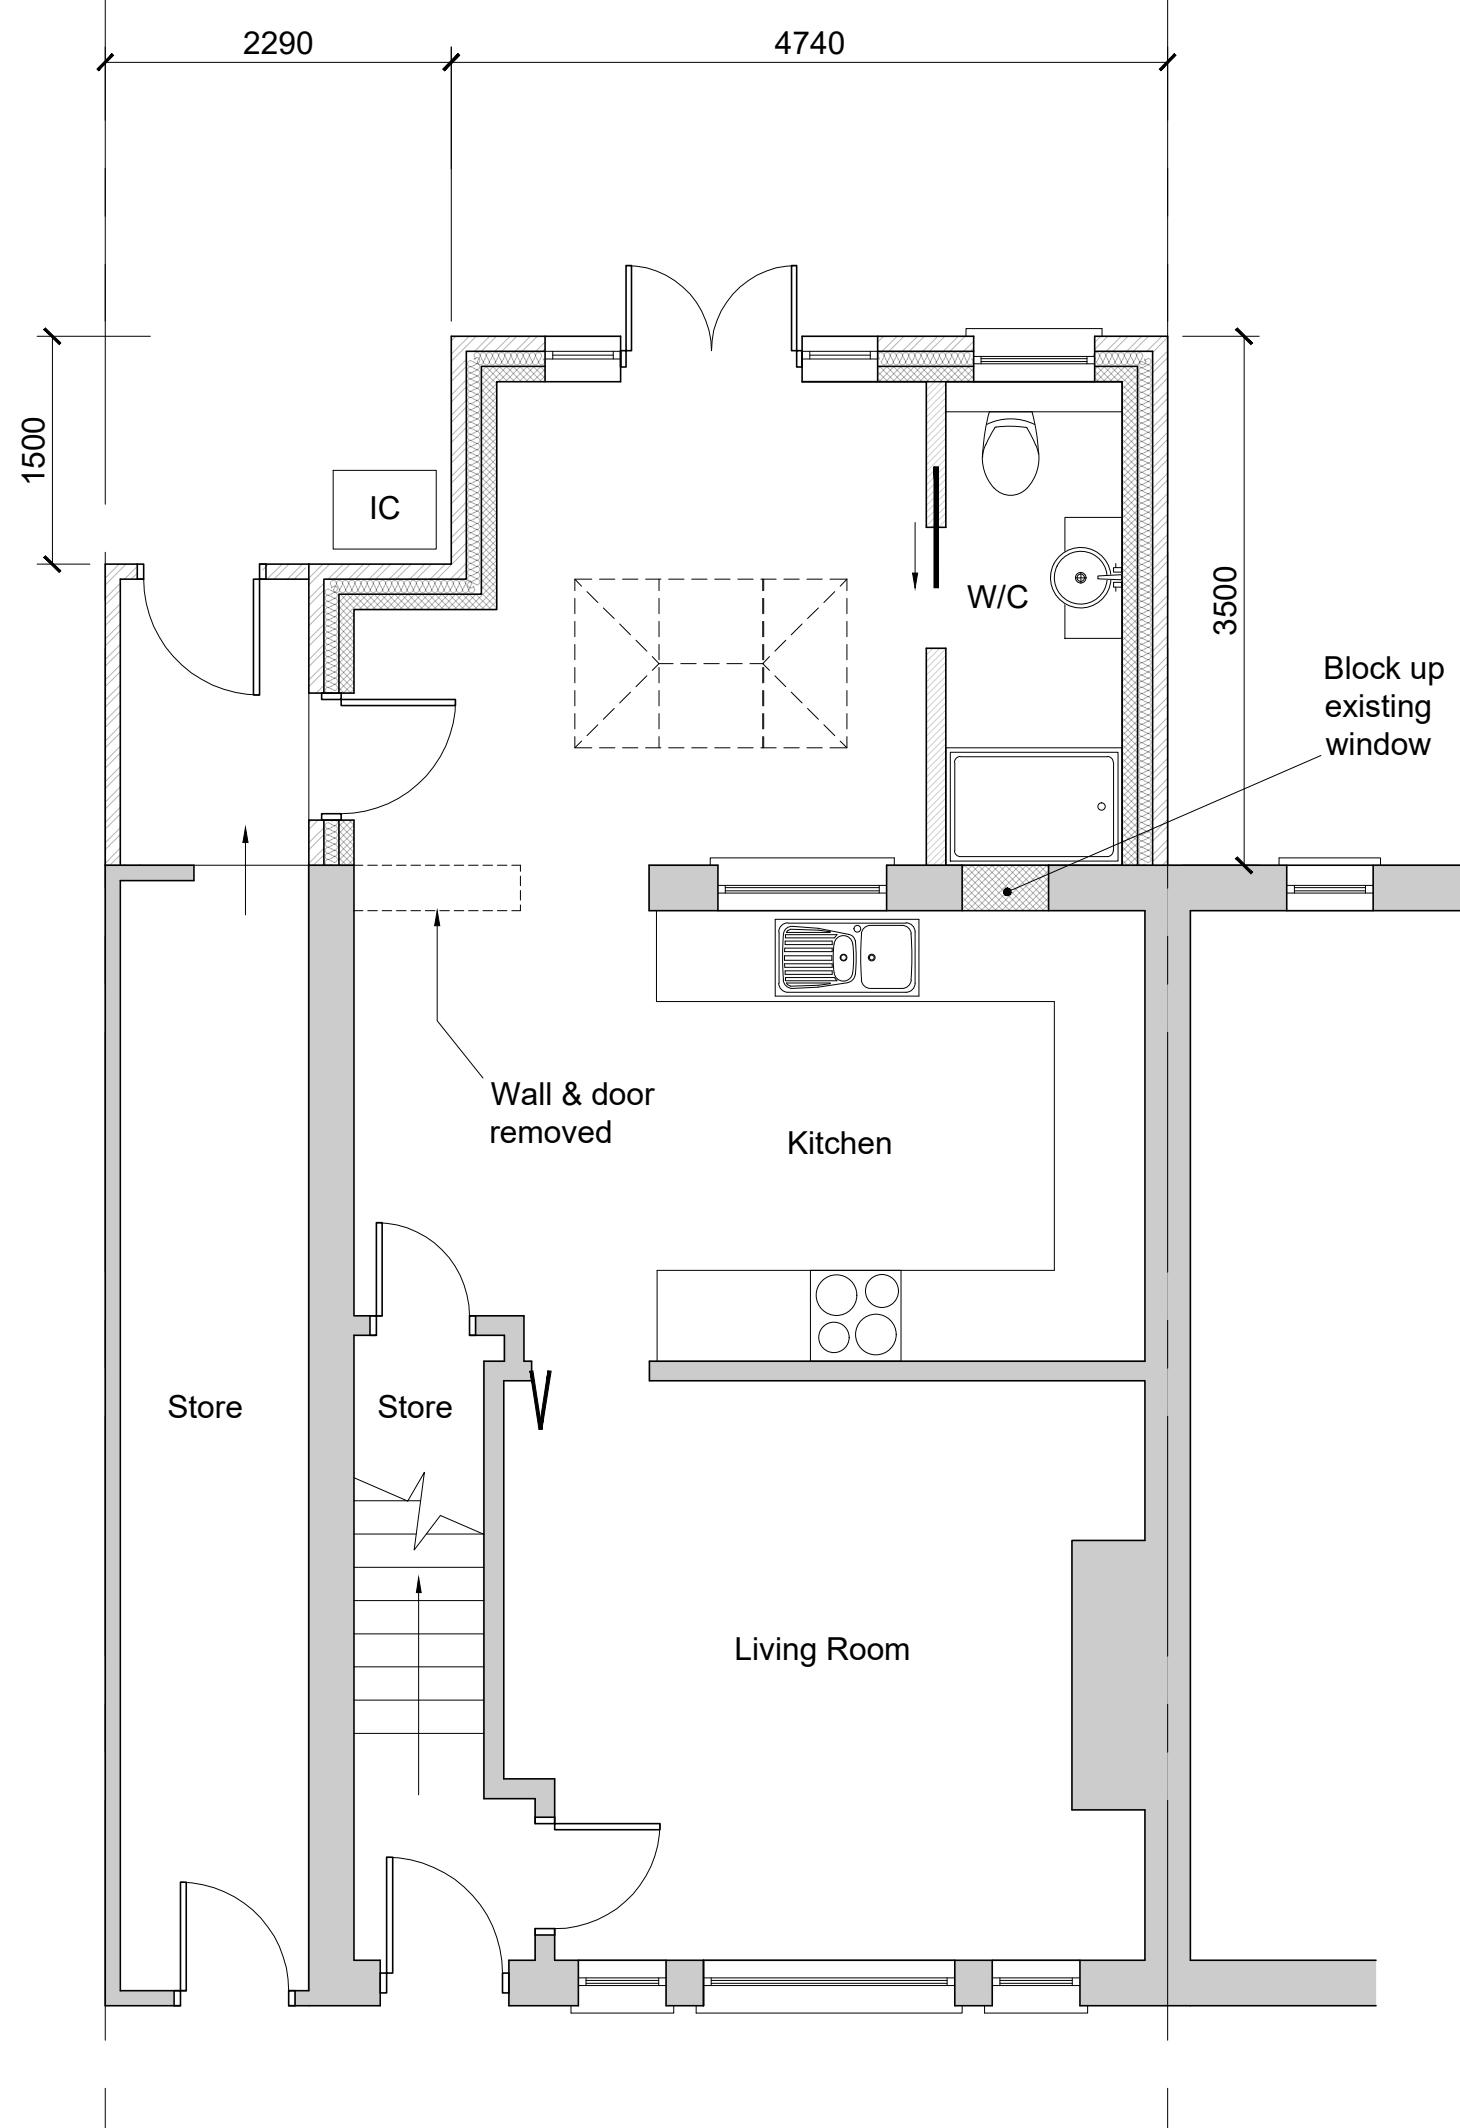

This drawing is to be read in conjunction with all relevant documents.
This drawing is copyright © and may not be reproduced without permission

CLIENT

Mr & Mrs Woodley

DRAWING TITLE

Proposed Ground Floor Plan

Scale Date Drawn Checked

1:50 @ A3 SEP 22 AJ AP

Revisions

- - -

JOB DESCRIPTION
26 St Annes Road
Harefield
UB9 6AJ

Archplan
Projects Ltd

Tel 07775 761238

E-mail Andy@archplanprojects.co.uk

Drawing Number 9139 - 102