

PROPOSED DRAWINGS Revision A @ 1:100 @ A3

AT

87 WOODCROFT CRESCENT, UXBRIDGE, UB10 9JD.

For

CHARANDID DIESZ


TEKTON DPW

Architects & Designers


Address : 12 Station Road, London W7 3JE
TEL : 020 8840 7300
FAX : 020 8840 7307
Email : tektion.dpw@btconnect.com
Registered in England No. 03728986

Date: Dec., 2023
Ref : 22/516/Prop Dwgs/rev A

GROUND FLOOR PLAN

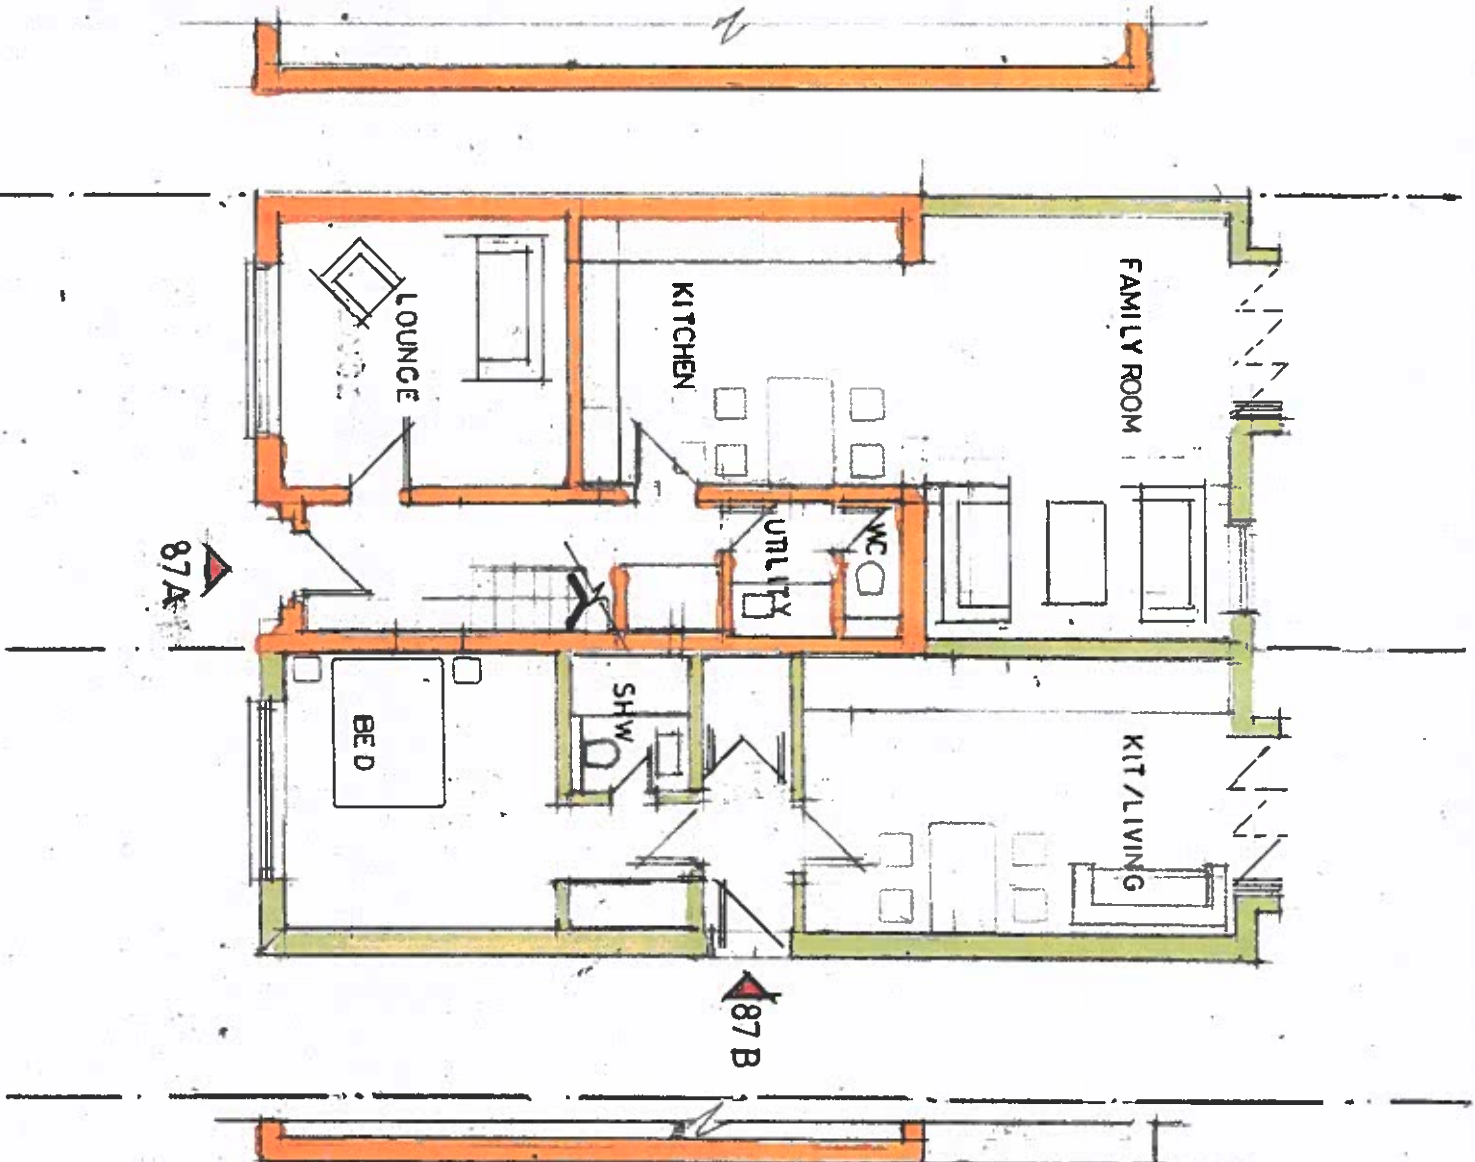

FIRST FLOOR PLAN

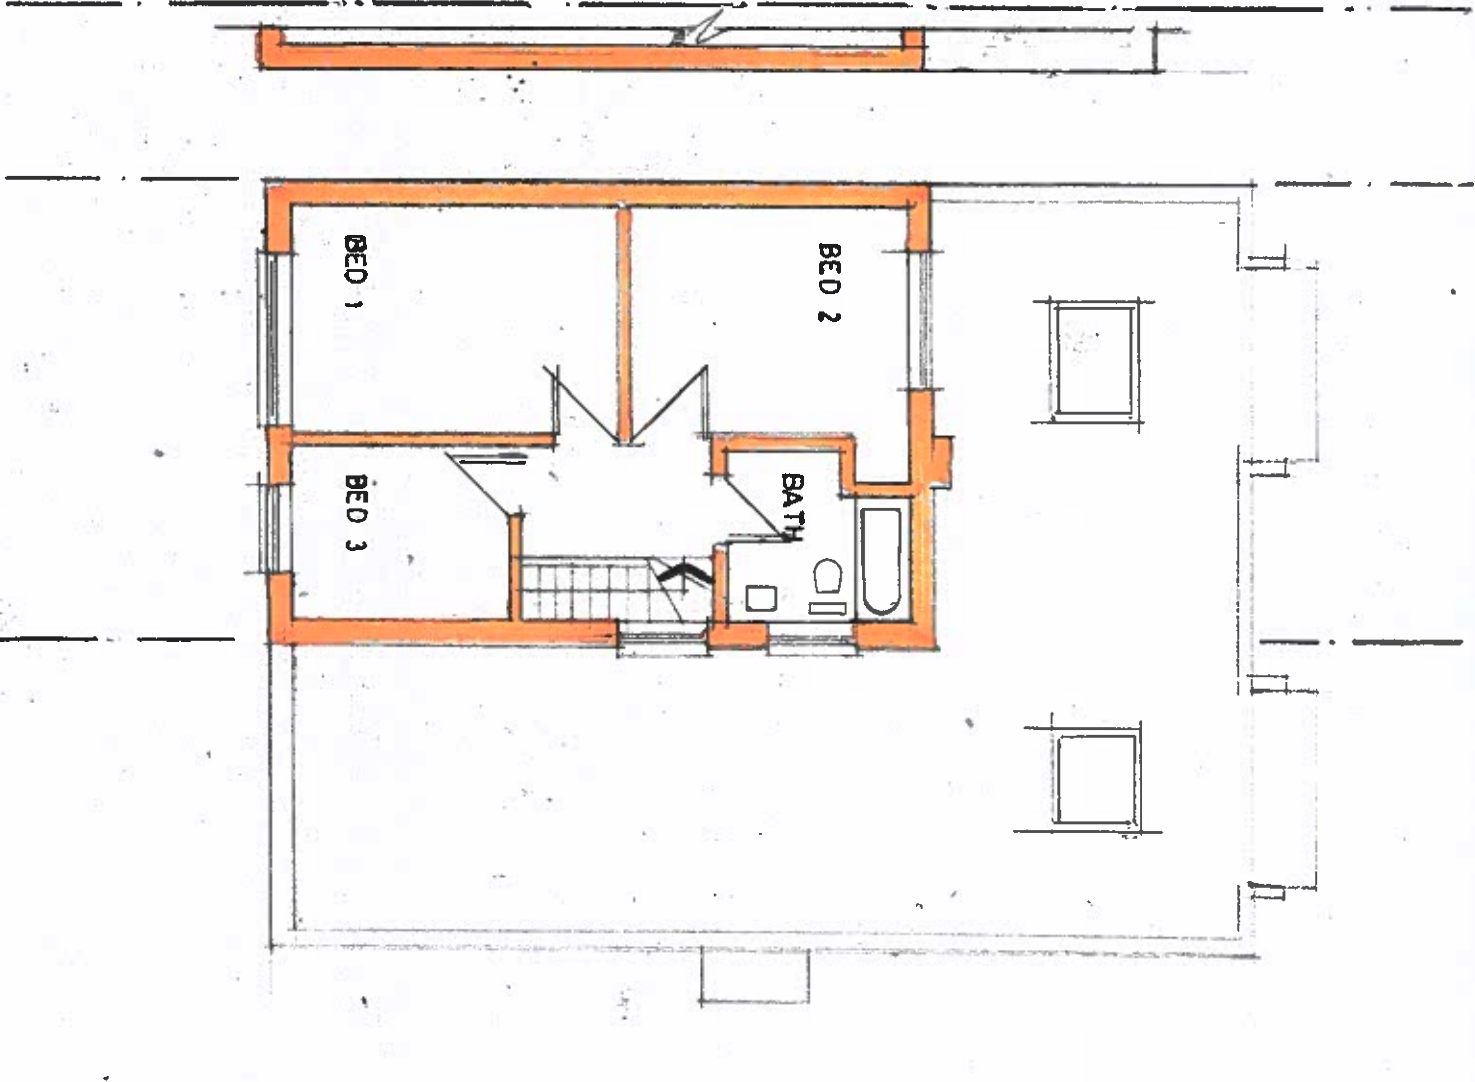

SITE AREA : 290 SQ.M

LEGEND

EXISTING WALLS

PROPOSED WALLS

ACCOMMODATION

2NO X MASIONETTES

UNIT 1 - GROUND + FIRST FLOOR - 3B 4P : 87.5 SQ.M.

UNIT 2 - GROUND FLOOR - 1B 2P : 53.5 SQ.M.



TEKTON DPW

Architects & Designers

12 STATION ROAD LONDON W7 3JE

Tel : 0208 840 7300

Email : tekon.dpw@btconnect.com

Site

87 WOODCROFT CRESCENT,
UXBRIDGE, UB10 9JD.

Drawing Title

PROPOSED GROUND & FIRST FLOOR PLANS

Scale

Date

1:100 @ A3


Dec. 2022

Drawing No.

Revision

22/516/P/01

A

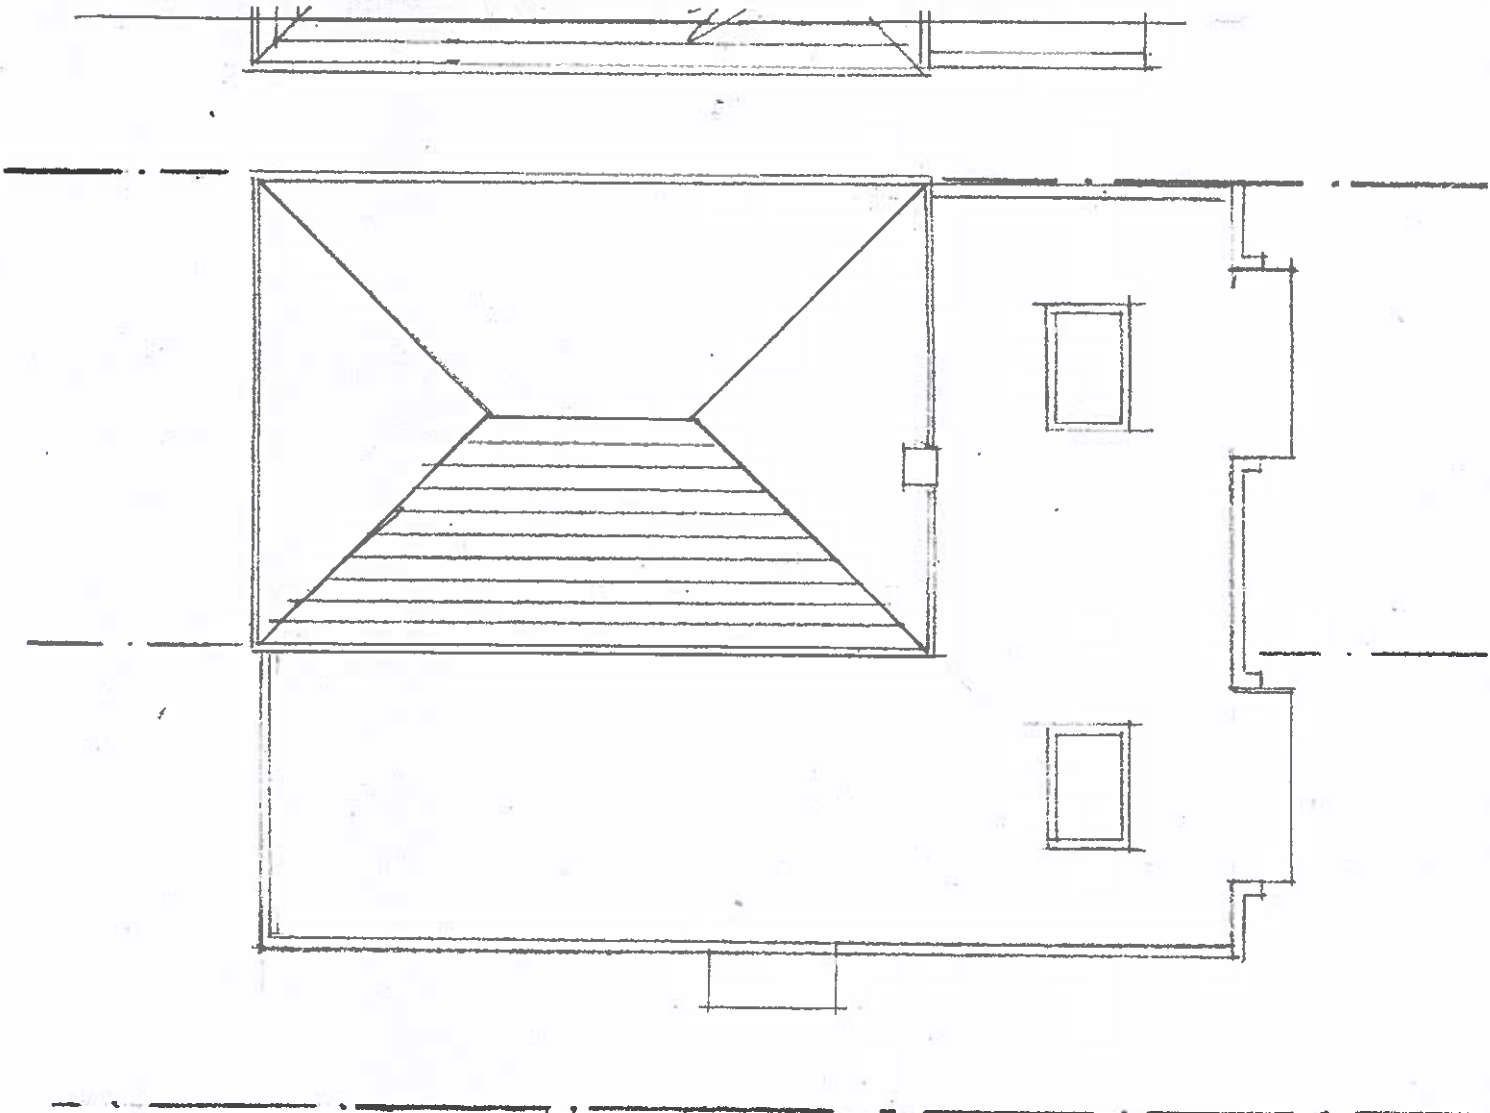

ROOF PLAN



TEKTON DPW
Architects & Designers
12 STATION ROAD LONDON W7 3JE
Tel : 0208 840 7300
Email : tekon.dpw@btconnect.com

Site
87 WOODCROFT CRESCENT,
UXBRIDGE, UB10 8JD.

Drawing Title

PROPOSED ROOF PLAN

Scale

1:100 @ A3

Drawing No.


22/516/P/02

Date


Dec. 2022

Revision

A

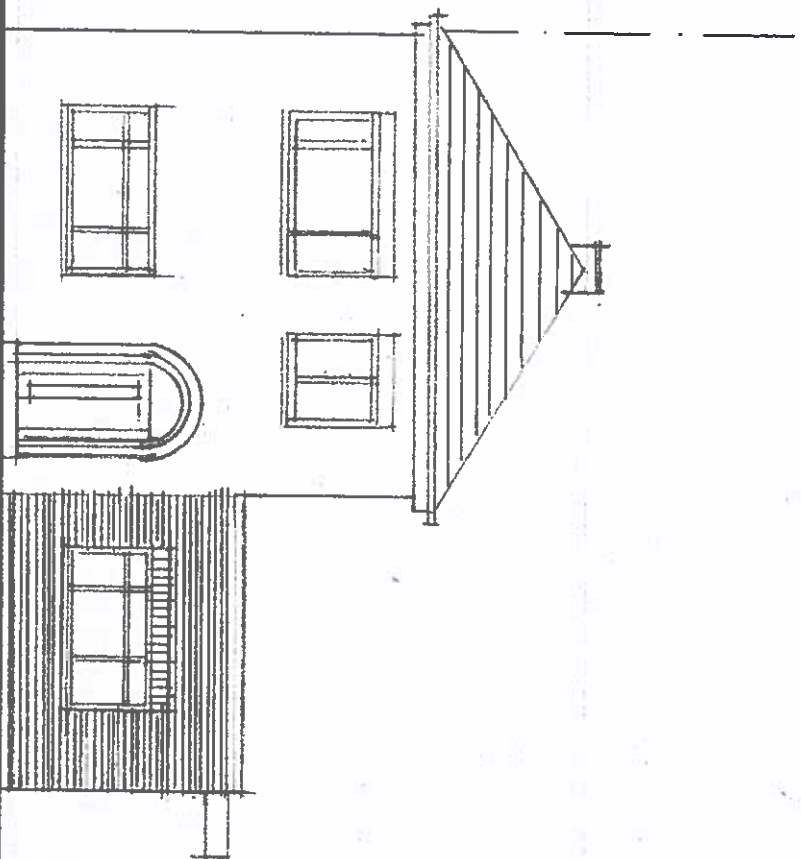

STREET ELEVATION

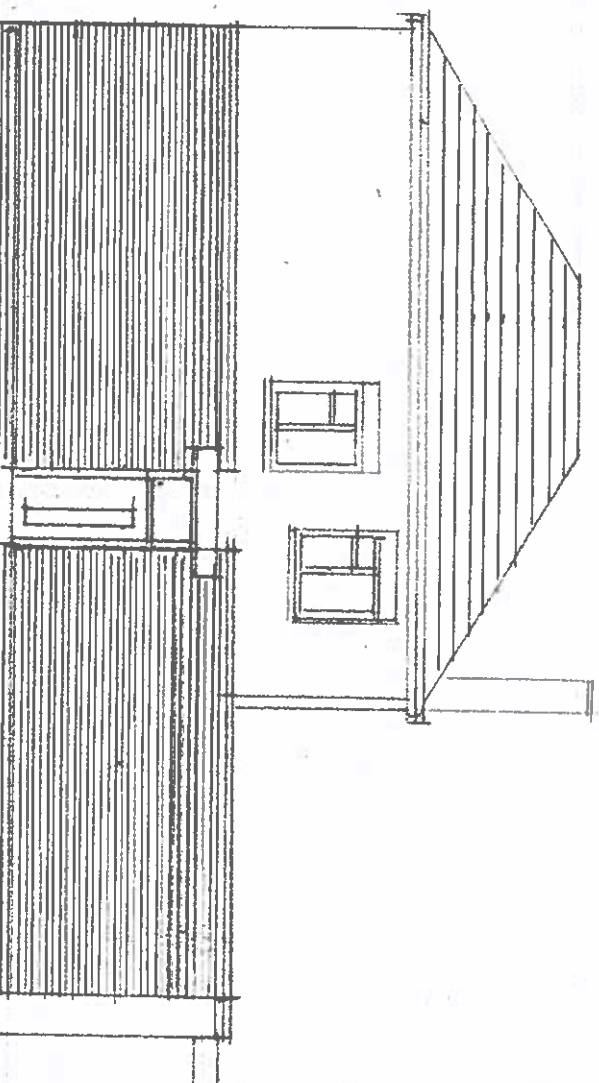

SOUTH ELEVATION



TEKTON DPW

Architects & Designers

12 STATION ROAD LONDON W7 3JE

Tel : 0208 840 7300

Email : tekon.dpw@btconnect.com

Site

87 WOODCROFT CRESCENT,
UXBRIDGE, UB10 9JD.

Drawing Title

PROPOSED STREET & SOUTH ELEVATIONS

Scale

1:100 @ A3

Date


Dec. 2022

Drawing No.


22/516/P/03

Revision

A

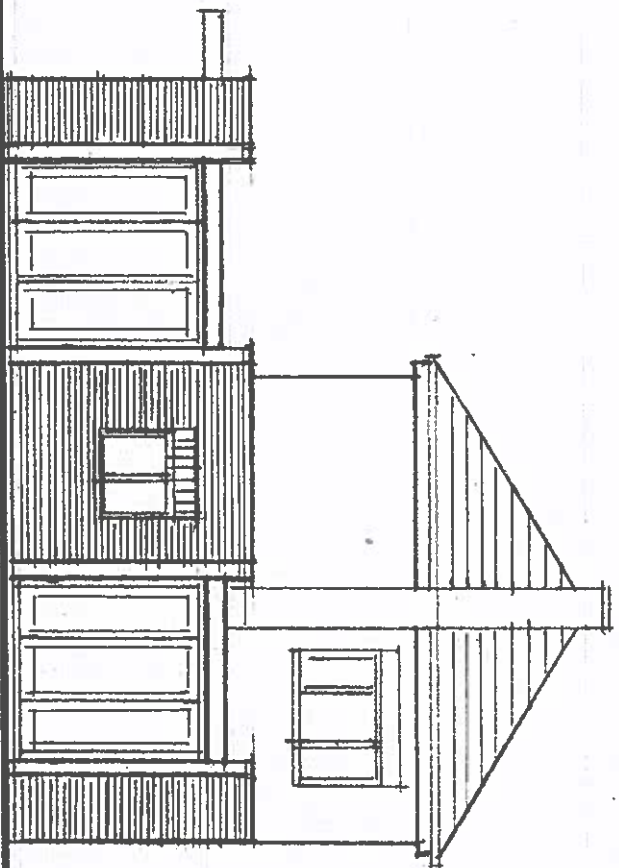

GARDEN ELEVATION

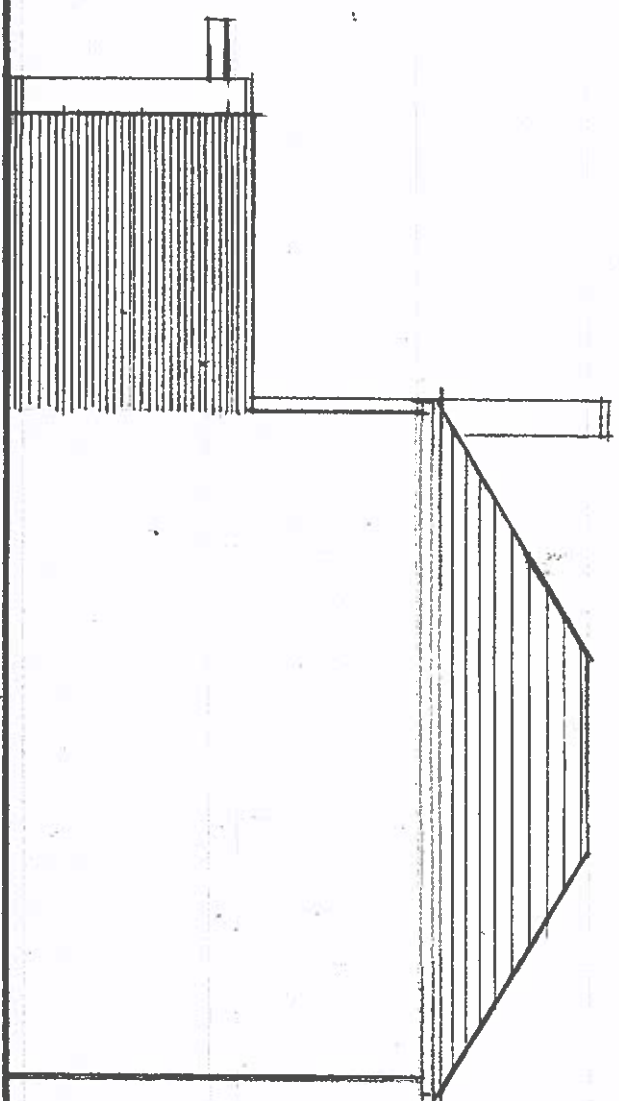

NORTH ELEVATION



TEKTON DPW

Architects & Designers

12 STATION ROAD LONDON W7 3JE

Tel : 0208 840 7300

Email : tektion.dpw@btconnect.com

Site

87 WOODCROFT CRESCENT,
UXBRIDGE, UB10 9JD.

Drawing Title

PROPOSED GARDEN & NORTH ELEVATIONS

Scale

1:100 @ A3

Drawing No.

22/516/P/04

Date

Dec. 2022

Revision