





FRONT (NORTH EAST) ELEVATION

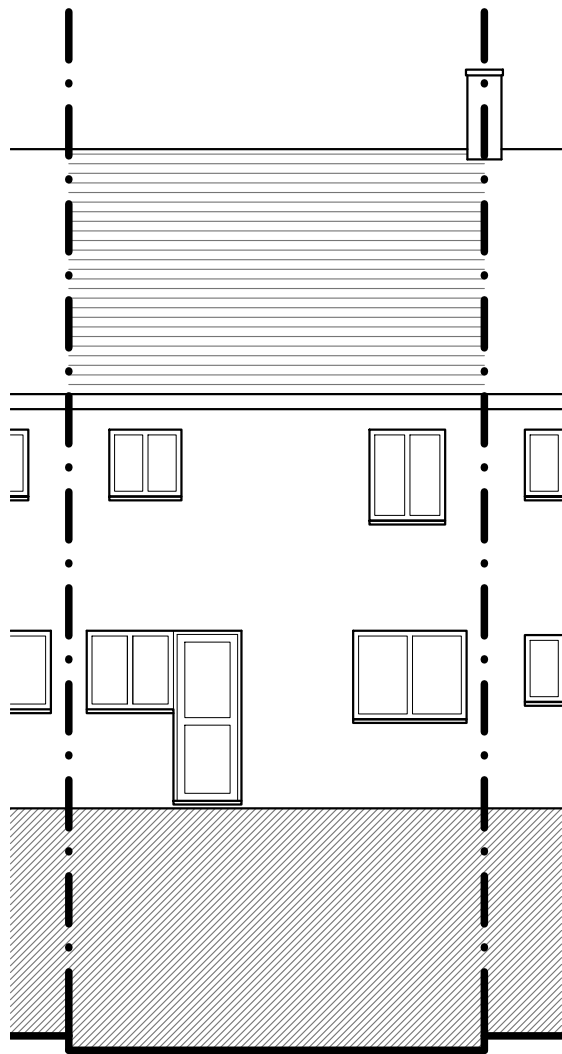


REAR (SOUTH WEST) ELEVATION




SCALE BAR 1:50

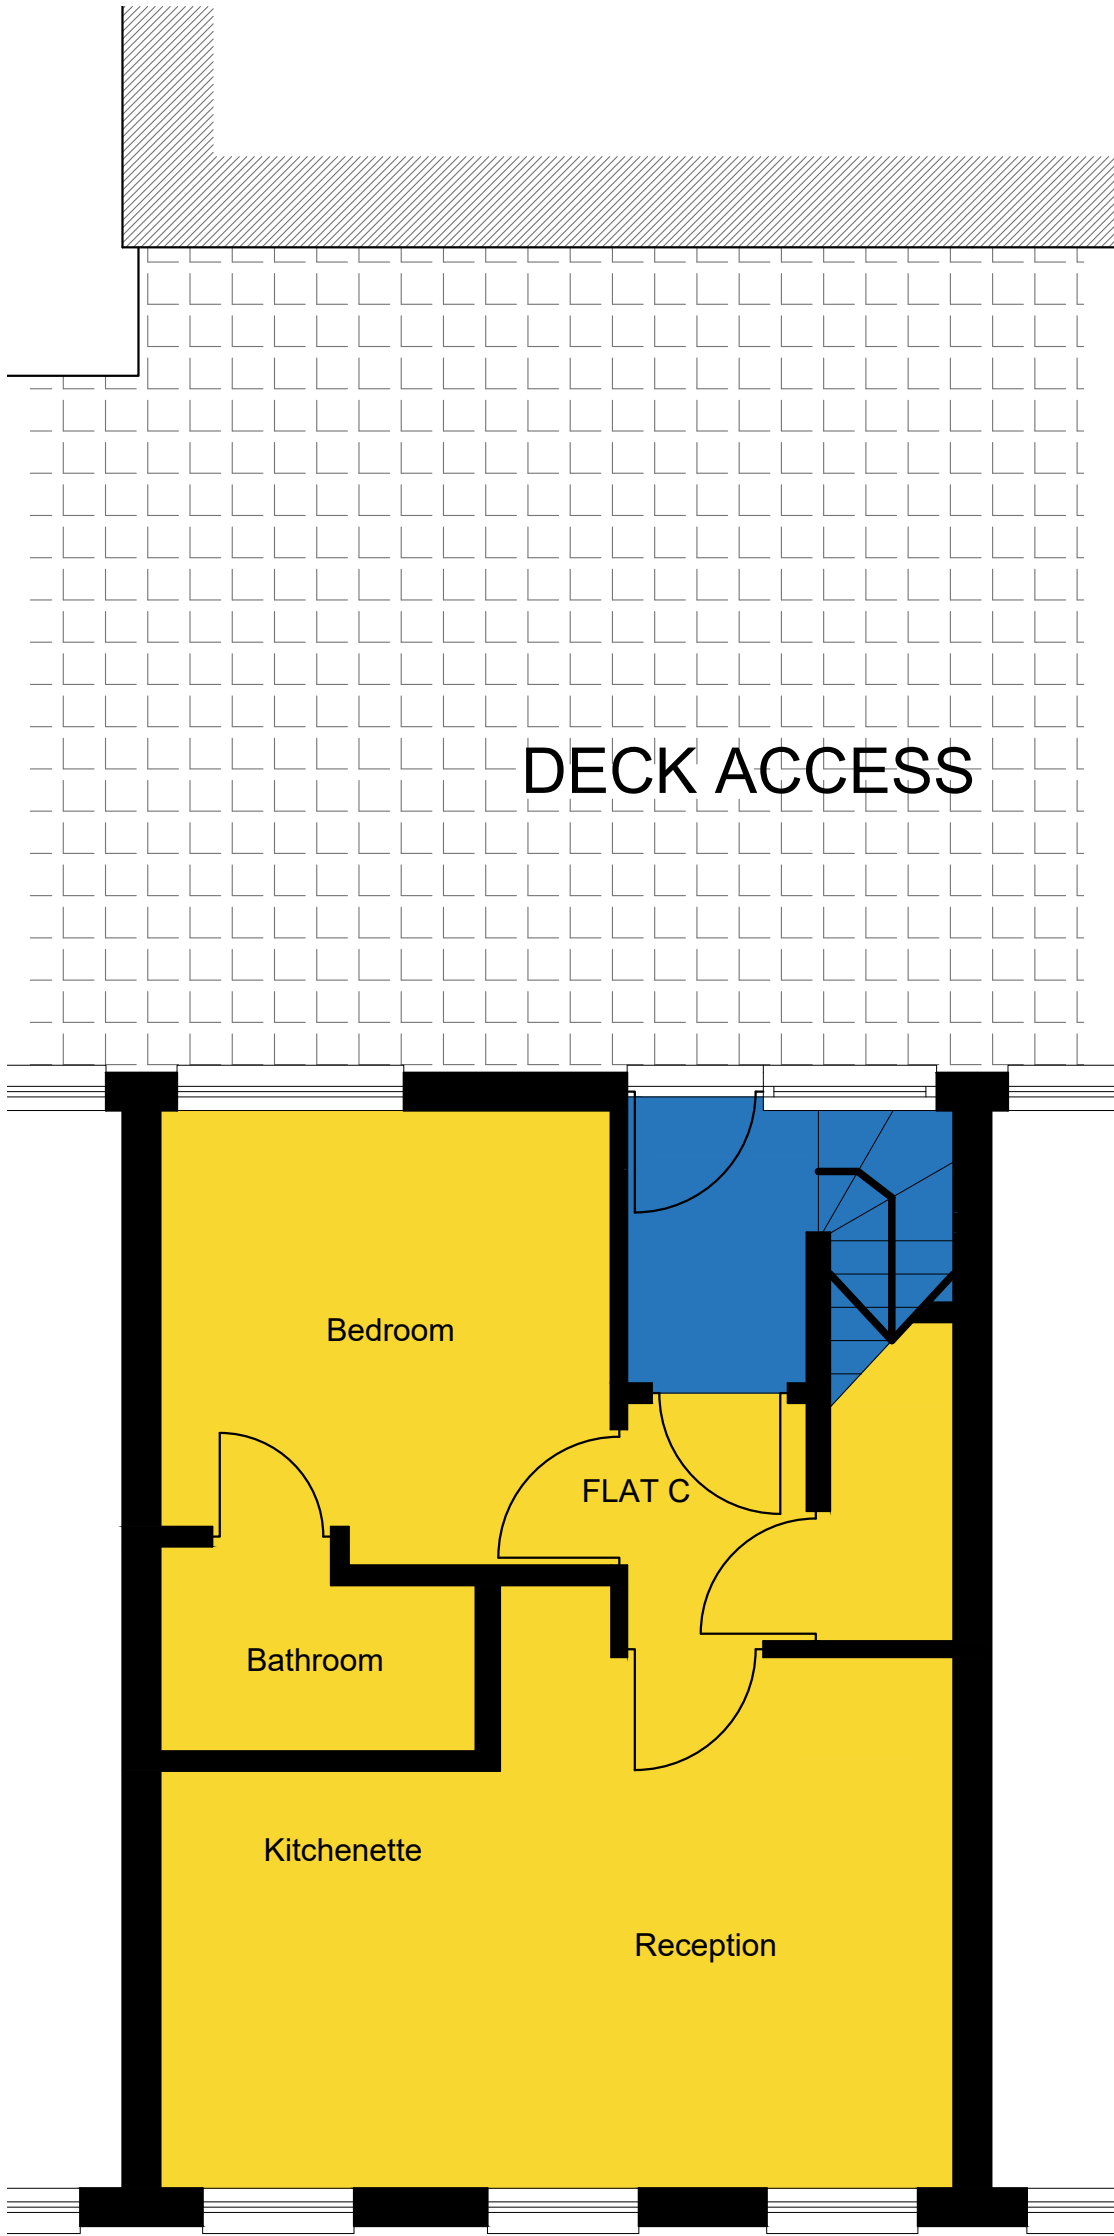


FIRST FLOOR PLAN

 


SCALE BAR 1:100

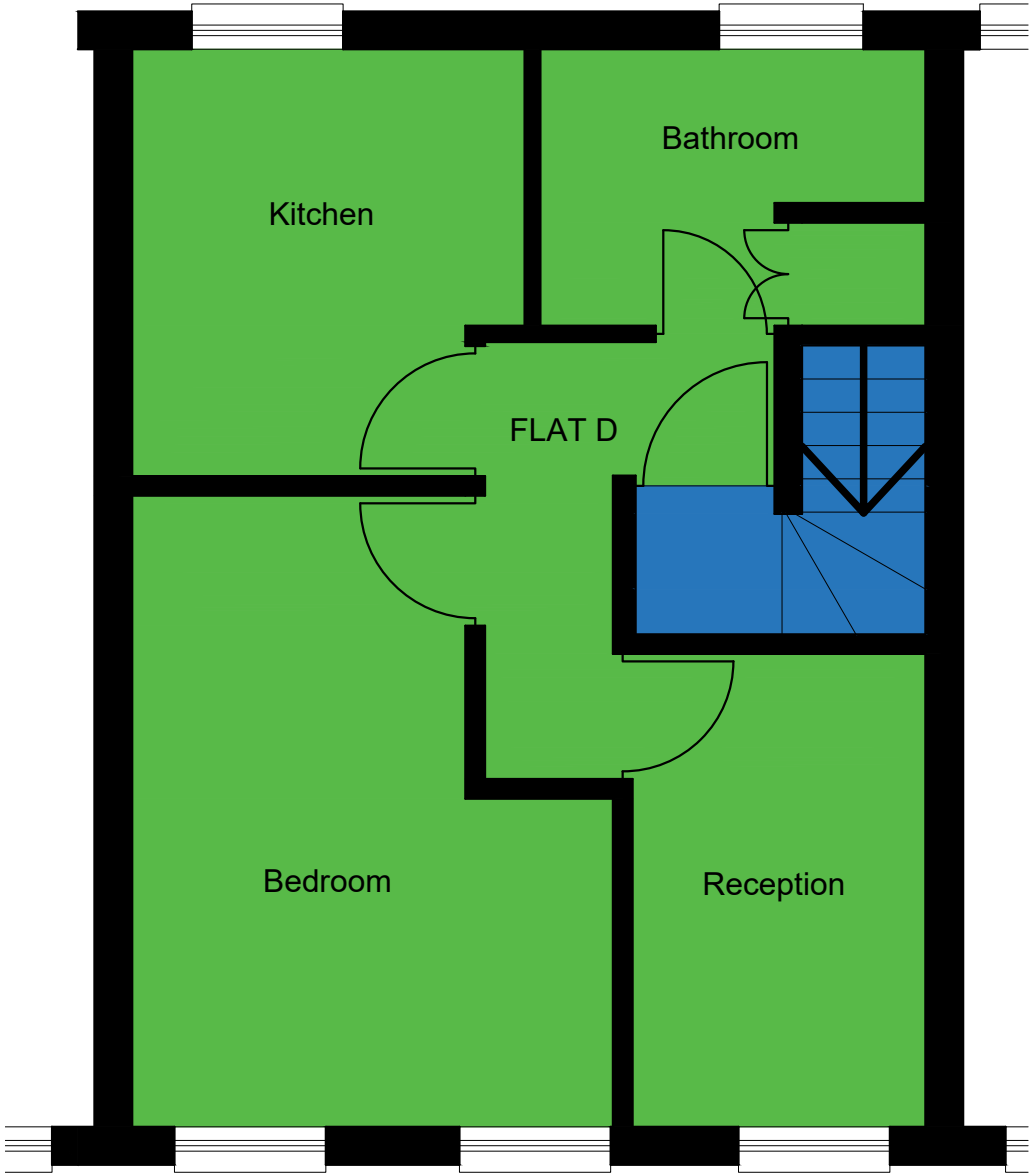

SECOND FLOOR PLAN

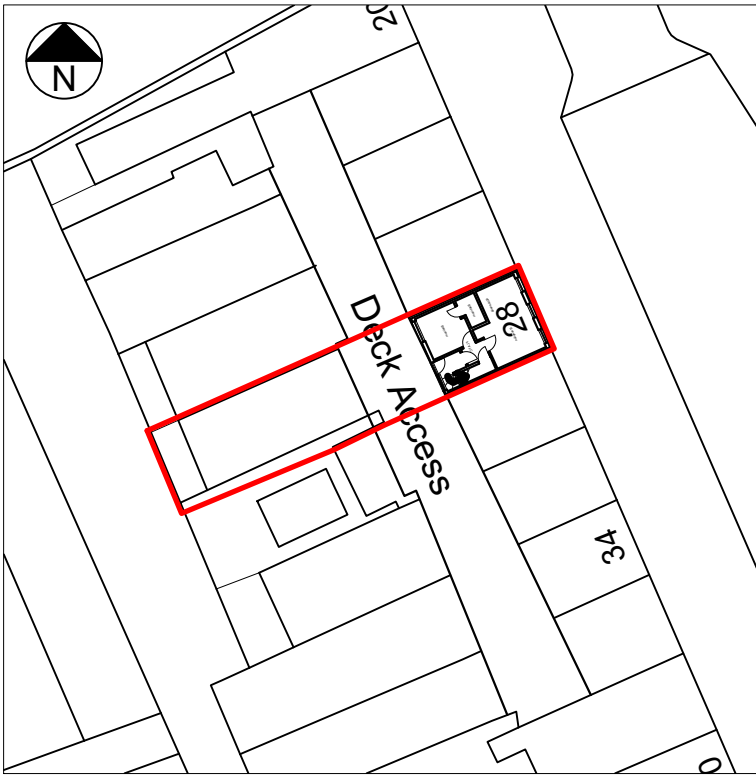

BLOCK PLAN (1:500)

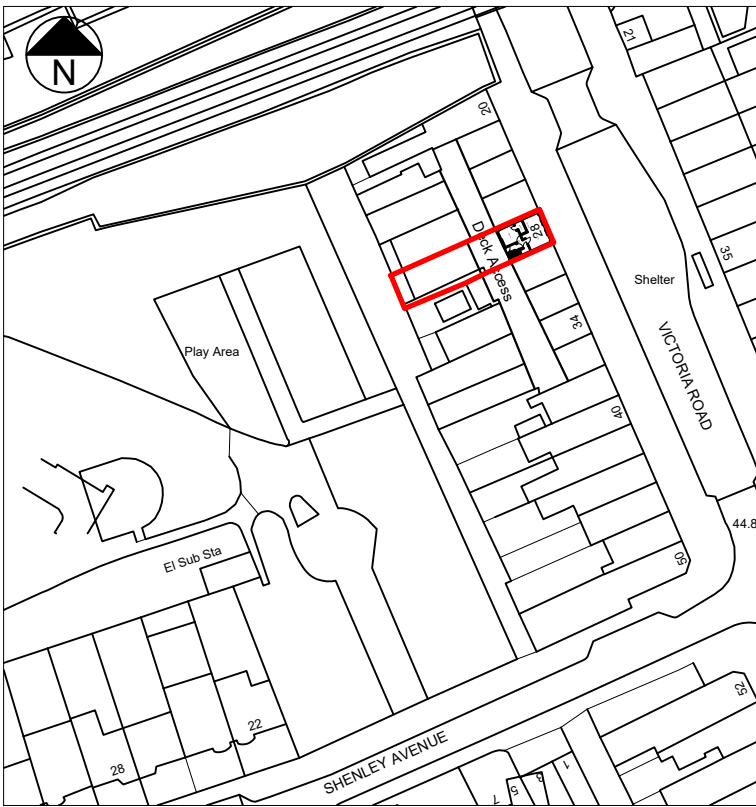

LOCATION PLAN (1:1250)

T R Harris Design & Surveying Services
559 Rayners lane, Pinner, Middlesex HA5 5HP
www.trharrisdesign.co.uk Tel: 07957 619812

PROJECT

Flats C & D
28B Victoria Road
RUISLIP
HA4 0AB

TITLE

As Built Plans & Elevations

SCALE	1:50 & 1:100 @ A2	DRAWING NO.
DATE	September 2022	22/28VR/01