

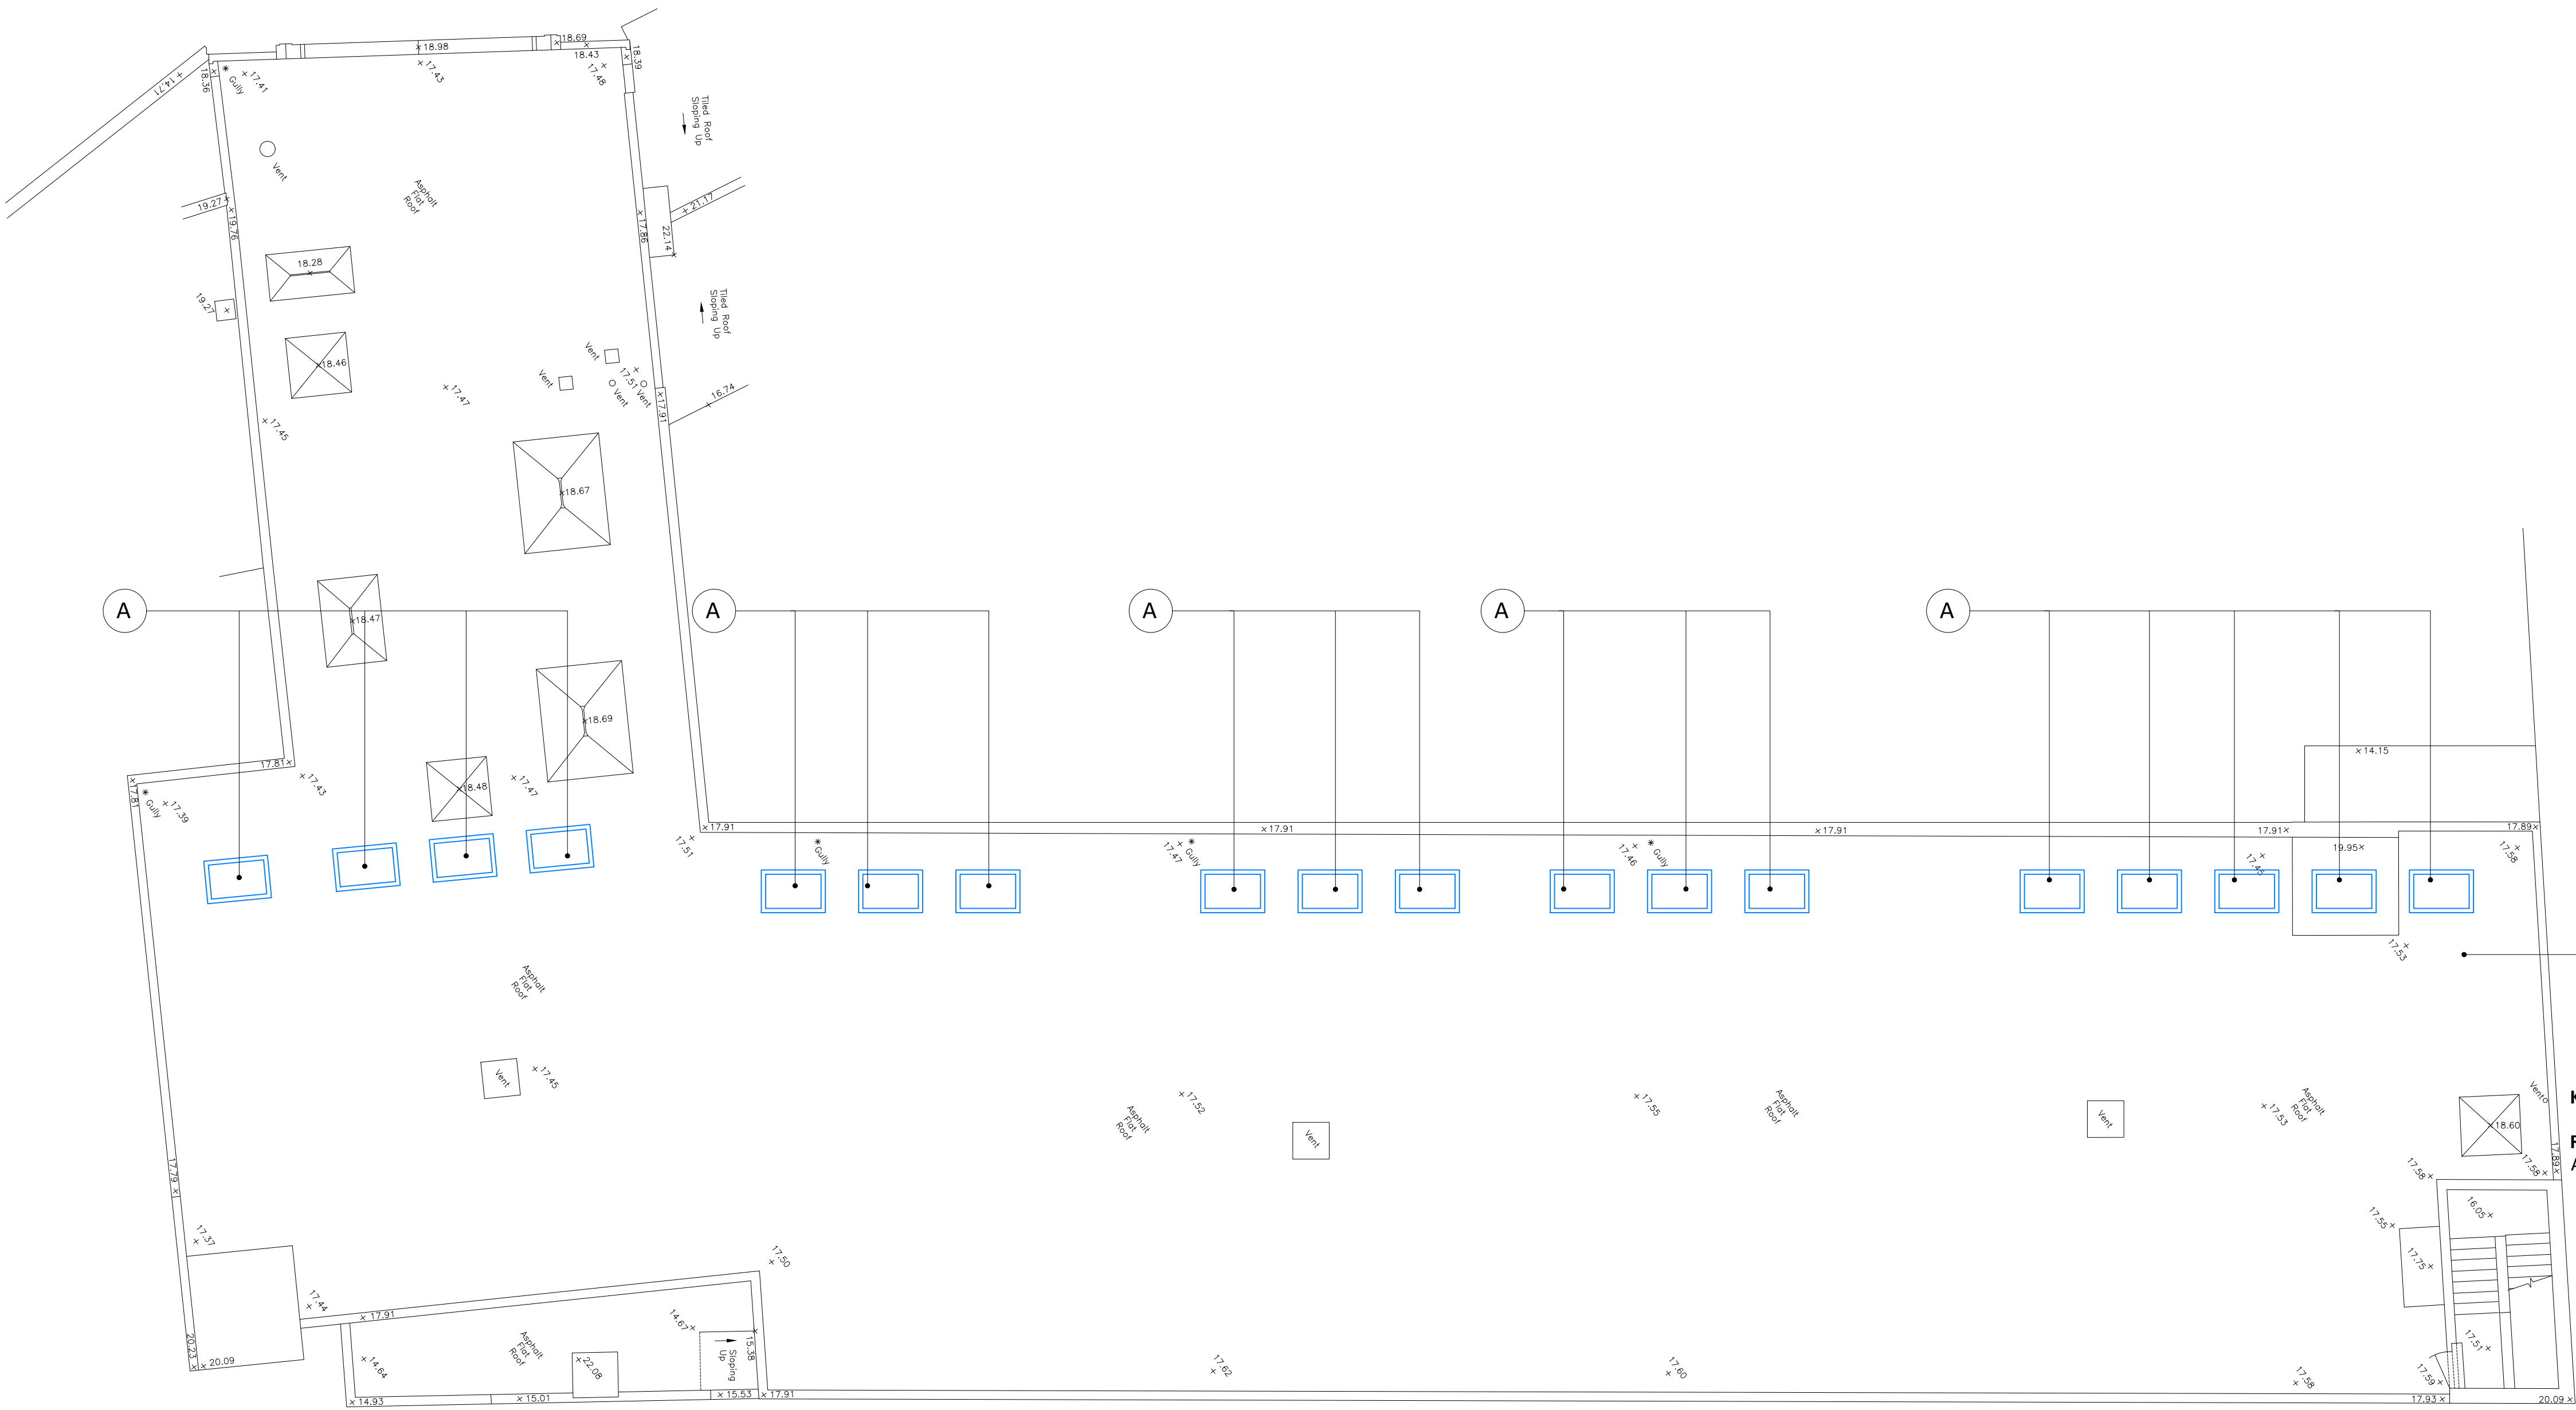


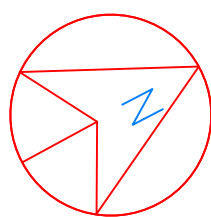

KEY

Ref. Description
A Proposed rooflight openings x18 into existing flat roof

Proposed openings as applied under application 77603/APP/2024/1964
Installation of 34 no. windows and 3 no. doors within elevation facing Crown Close together with 18 no. opening rooflights within existing flat roof (hidden behind existing parapet wall) in order to bring natural light and ventilation into existing commercial property.

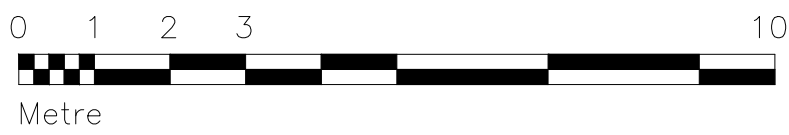

P18	Issued to Hillingdon Council	12.08.24

Client:
Rubato Ltd

Project:
Station Road/Crown Close
Hayes
UB3 4BE

Date:
01.07.24

Scale:
1:100@A1 / 1:200 @ A3

Drawing title:
Proposed Roof Plan

Drawing number: **169/177**

Revision:

P18

POQ Architects, The Old PC, Rudolph Road, Bushey WD23 3DU
T: +44 (0)20 8950 1463