




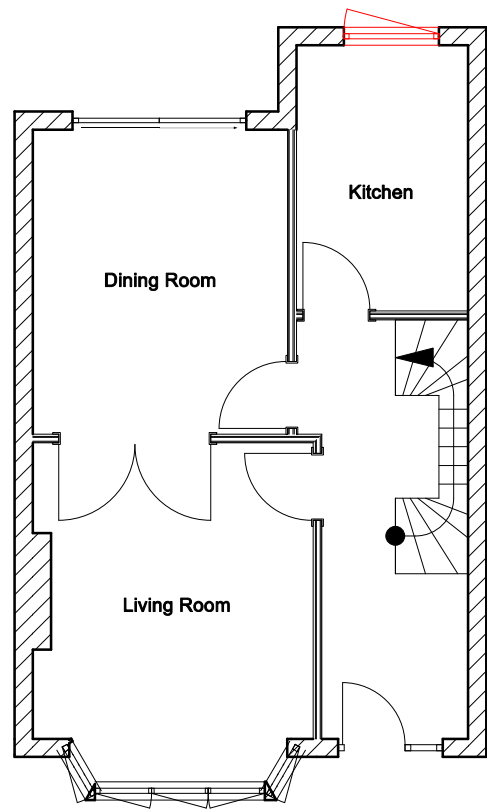


Existing Ground Floor

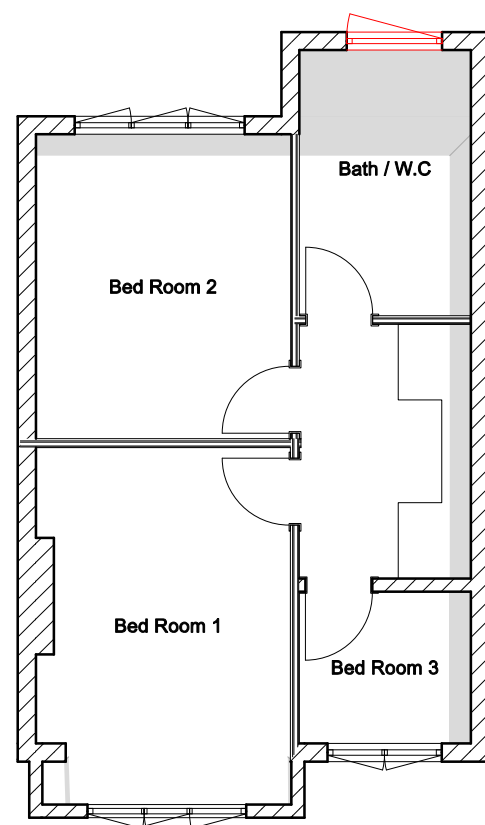


Existing First Floor

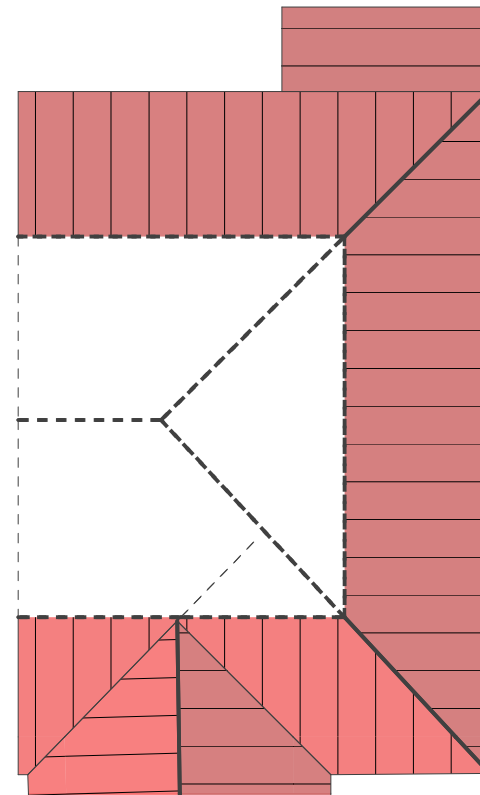



Existing Roof Plan

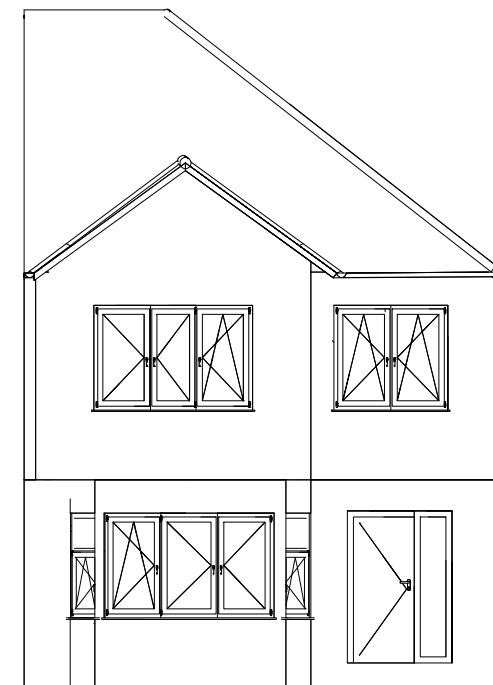


Existing Front Elevation

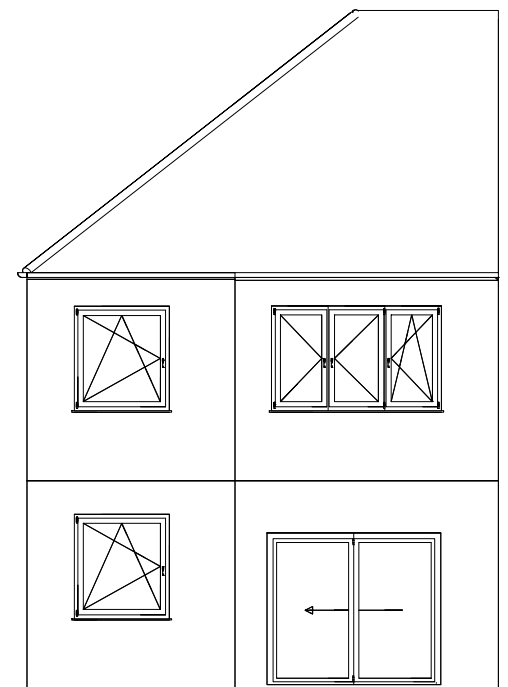

Existing Rear Elevation

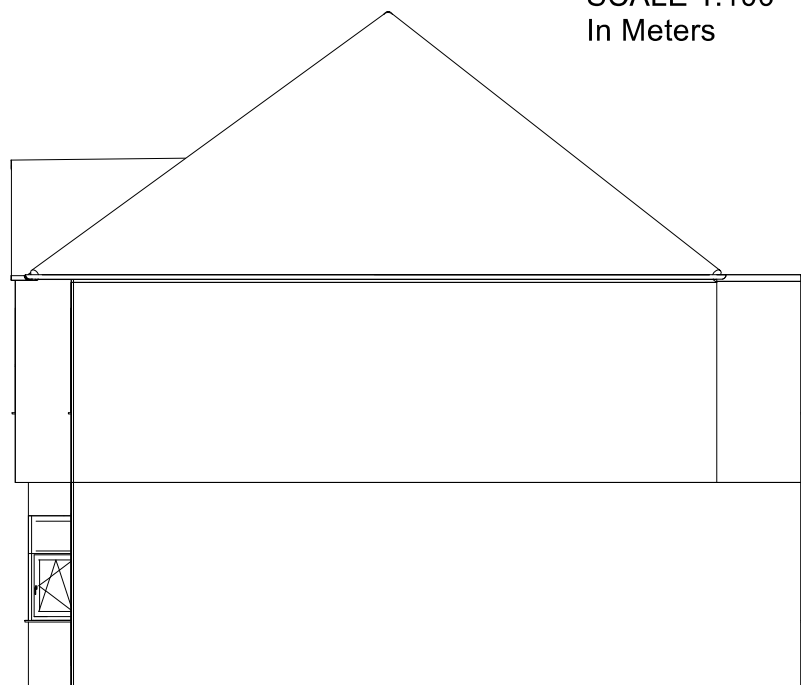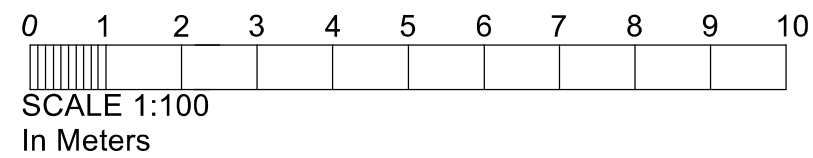

Existing Side Elevation

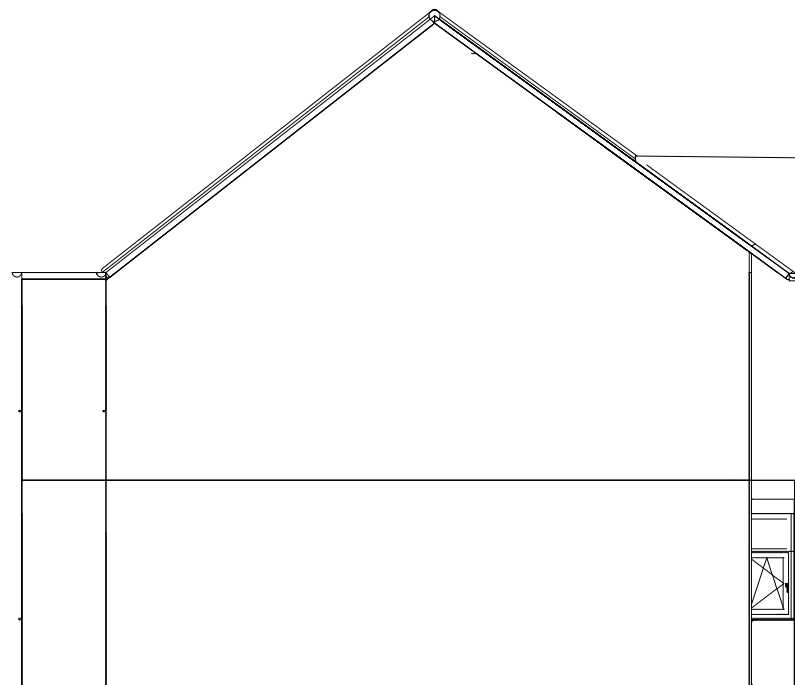

Existing Side Elevation

Drawing title: Existing Plans And Elevations	
Client: Mr Jayapiragash Address: - 39, Winchester Road Northwood HA6 1JG	
Scale: 1:100	Dwg. no. 30WR01 Revision 01
Date created: 19/07/22	