




Proposed Ground Floor

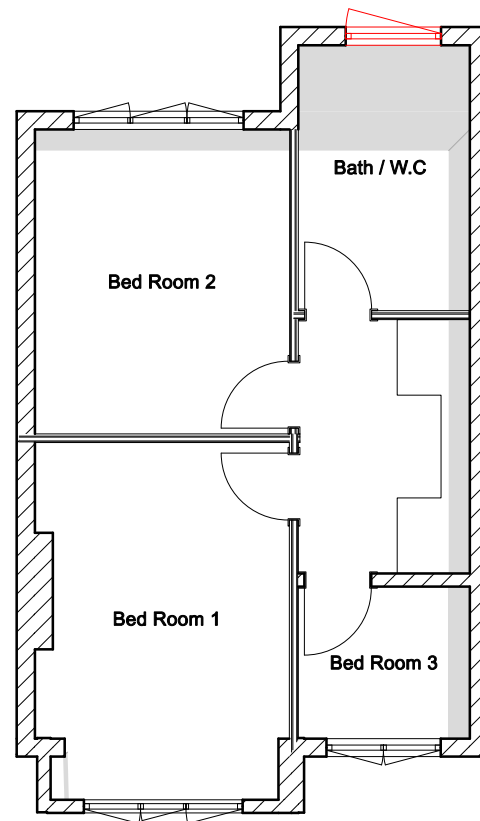


Proposed First Floor

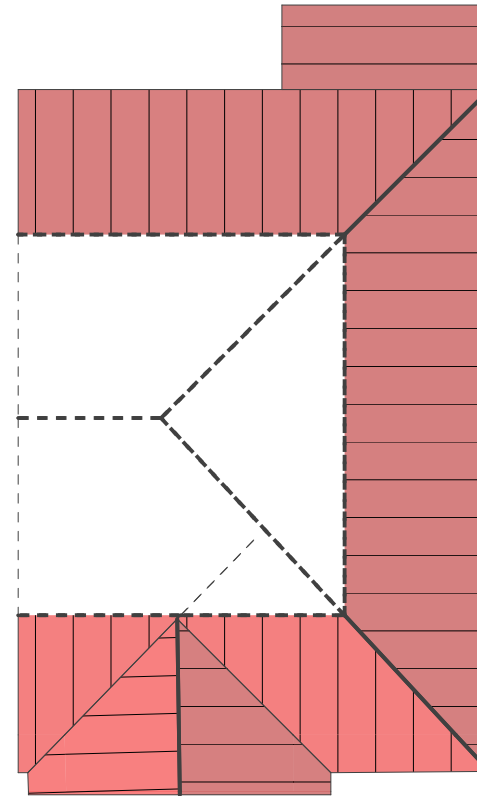



Proposed Roof Plan

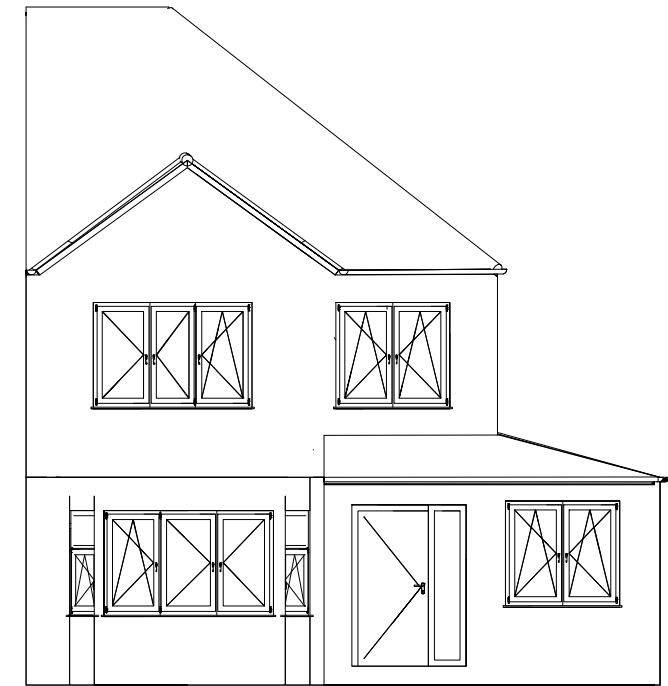


Proposed Front Elevation

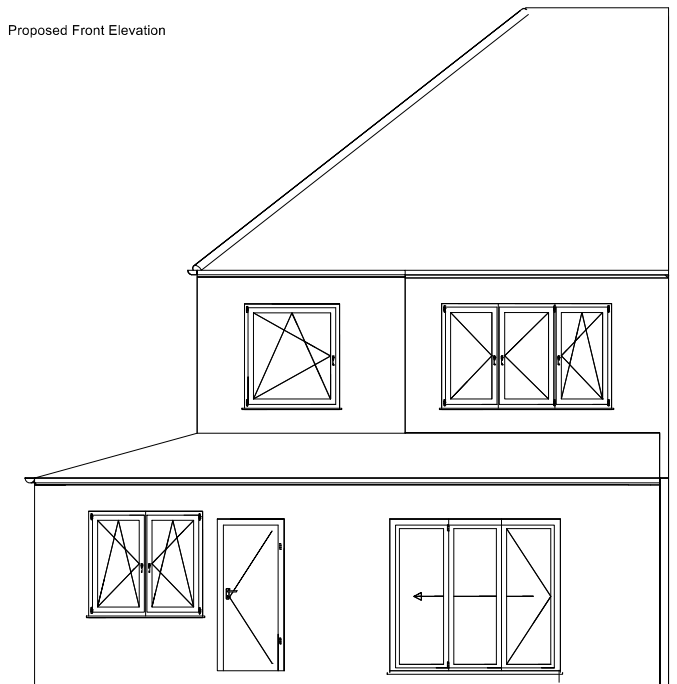

Proposed Rear Elevation

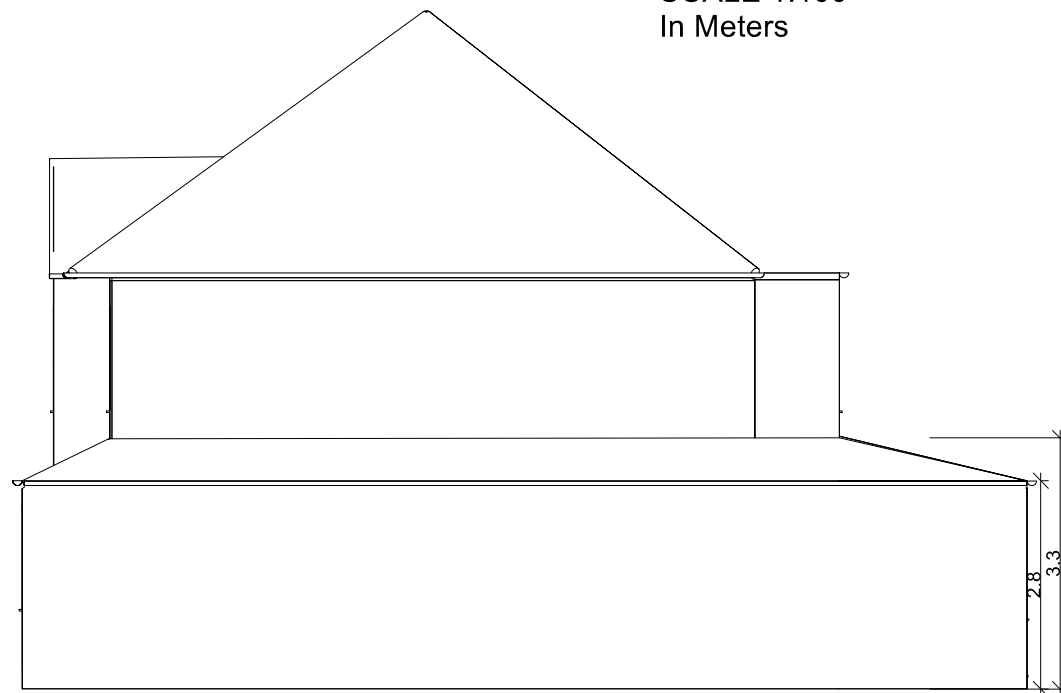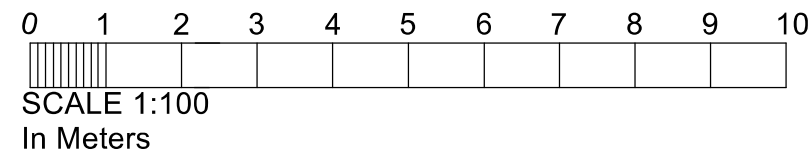

Proposed Side Elevation

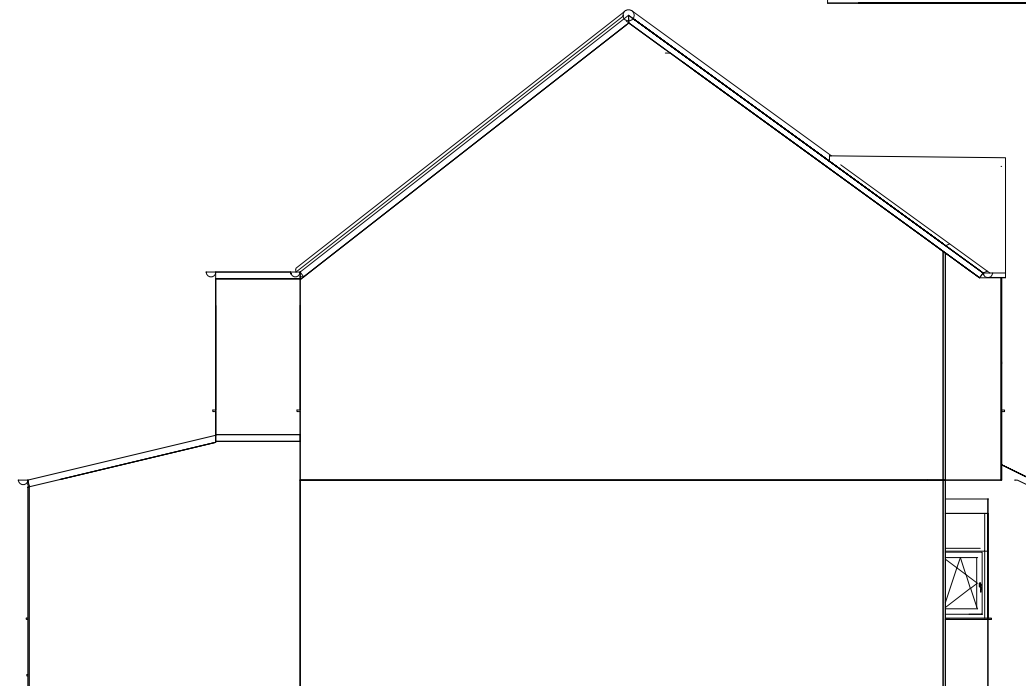

Proposed Side Elevation

Drawing title:
Proposed Plans And Elevations
(Front, Side and Rear Single
Storey Extension)

Client: Mr Jayapiragash
Address: - 39, Winchester Road
Northwood
HA6 1JG

Scale: 1:100 Dwg. no. 30WR02
Revision 01

Date created: 19/07/22