




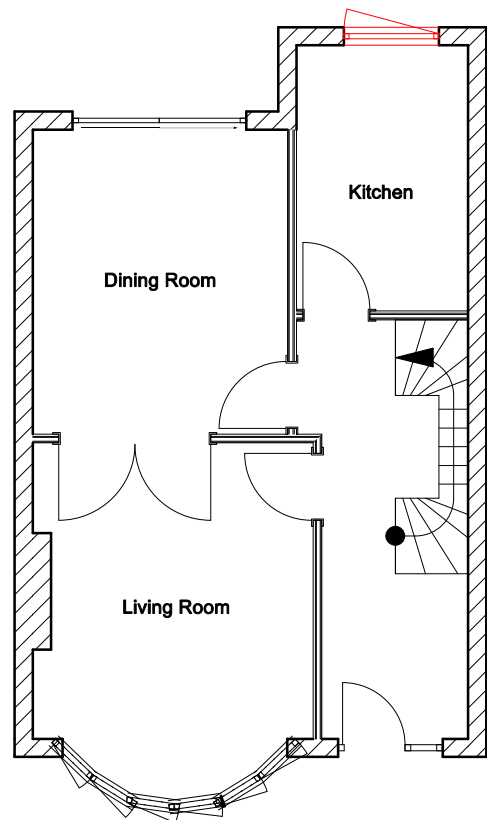


Existing Ground Floor

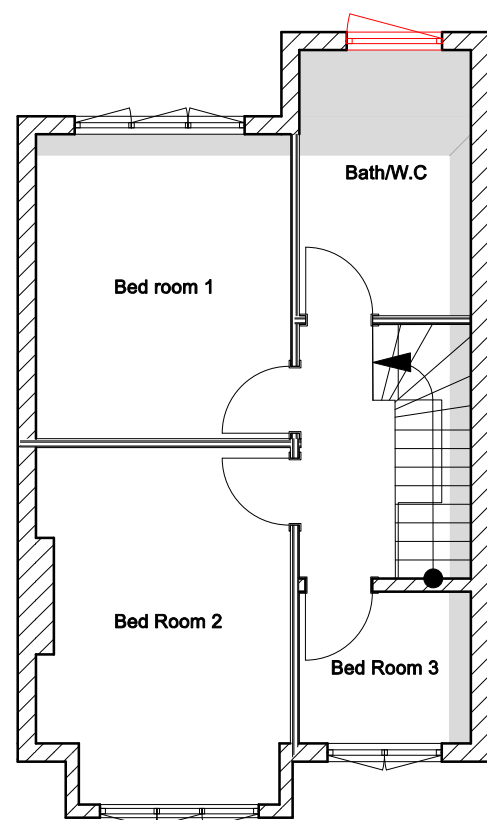


Existing First Floor

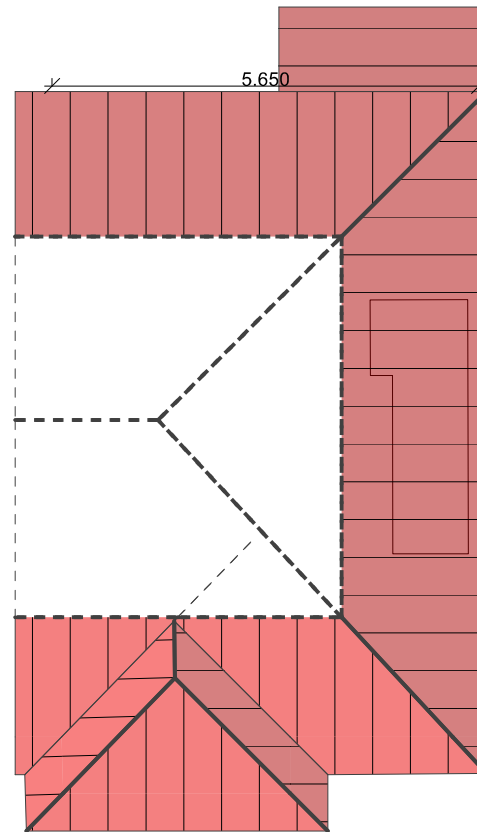



Existing Roof Plan

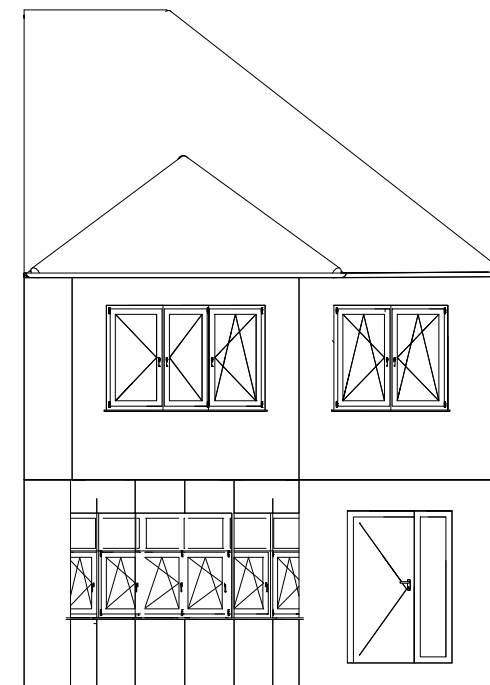


Existing Front Elevation

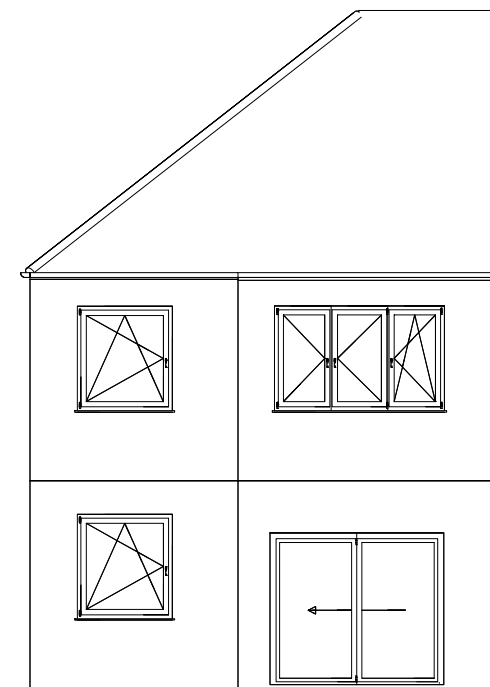

Existing Rear Elevation

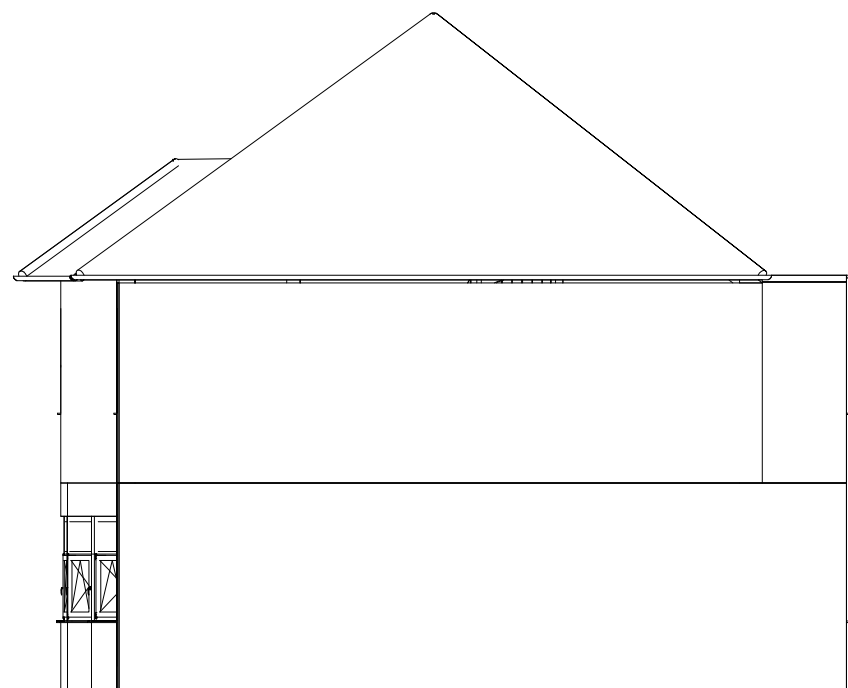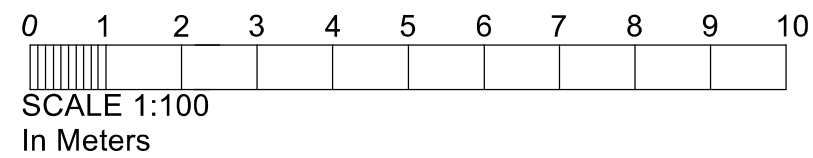

Existing Side Elevation

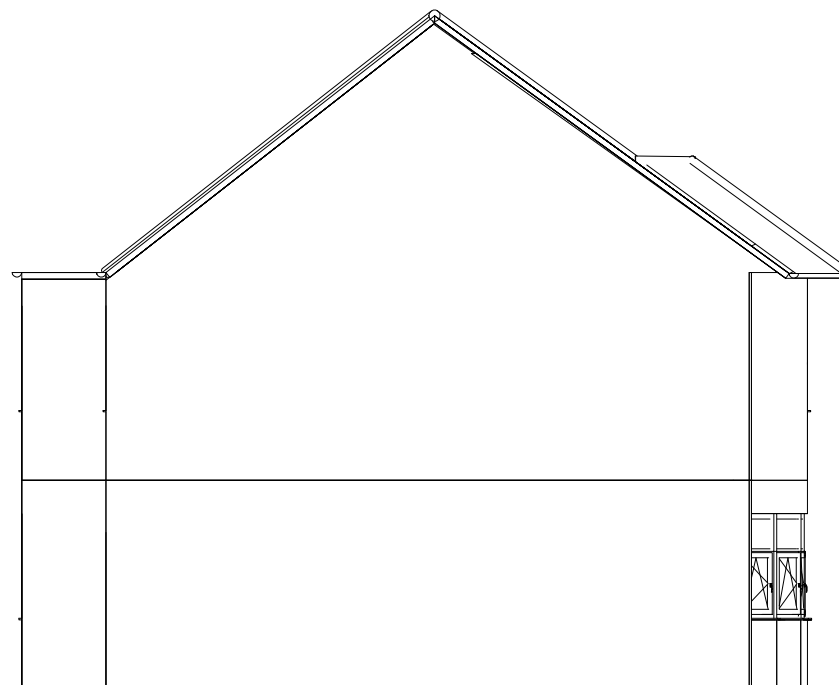

Existing Side Elevations

Drawing title:
Existing Plans And Elevations
(Loft Conversion)

Client: Mr Jayapiragash
Address: - 39, Winchester Road
Northwood
HA6 1JG

Scale: 1:100	Dwg. no. 30WR04 Revision 01
Date created: 4/4/23	