




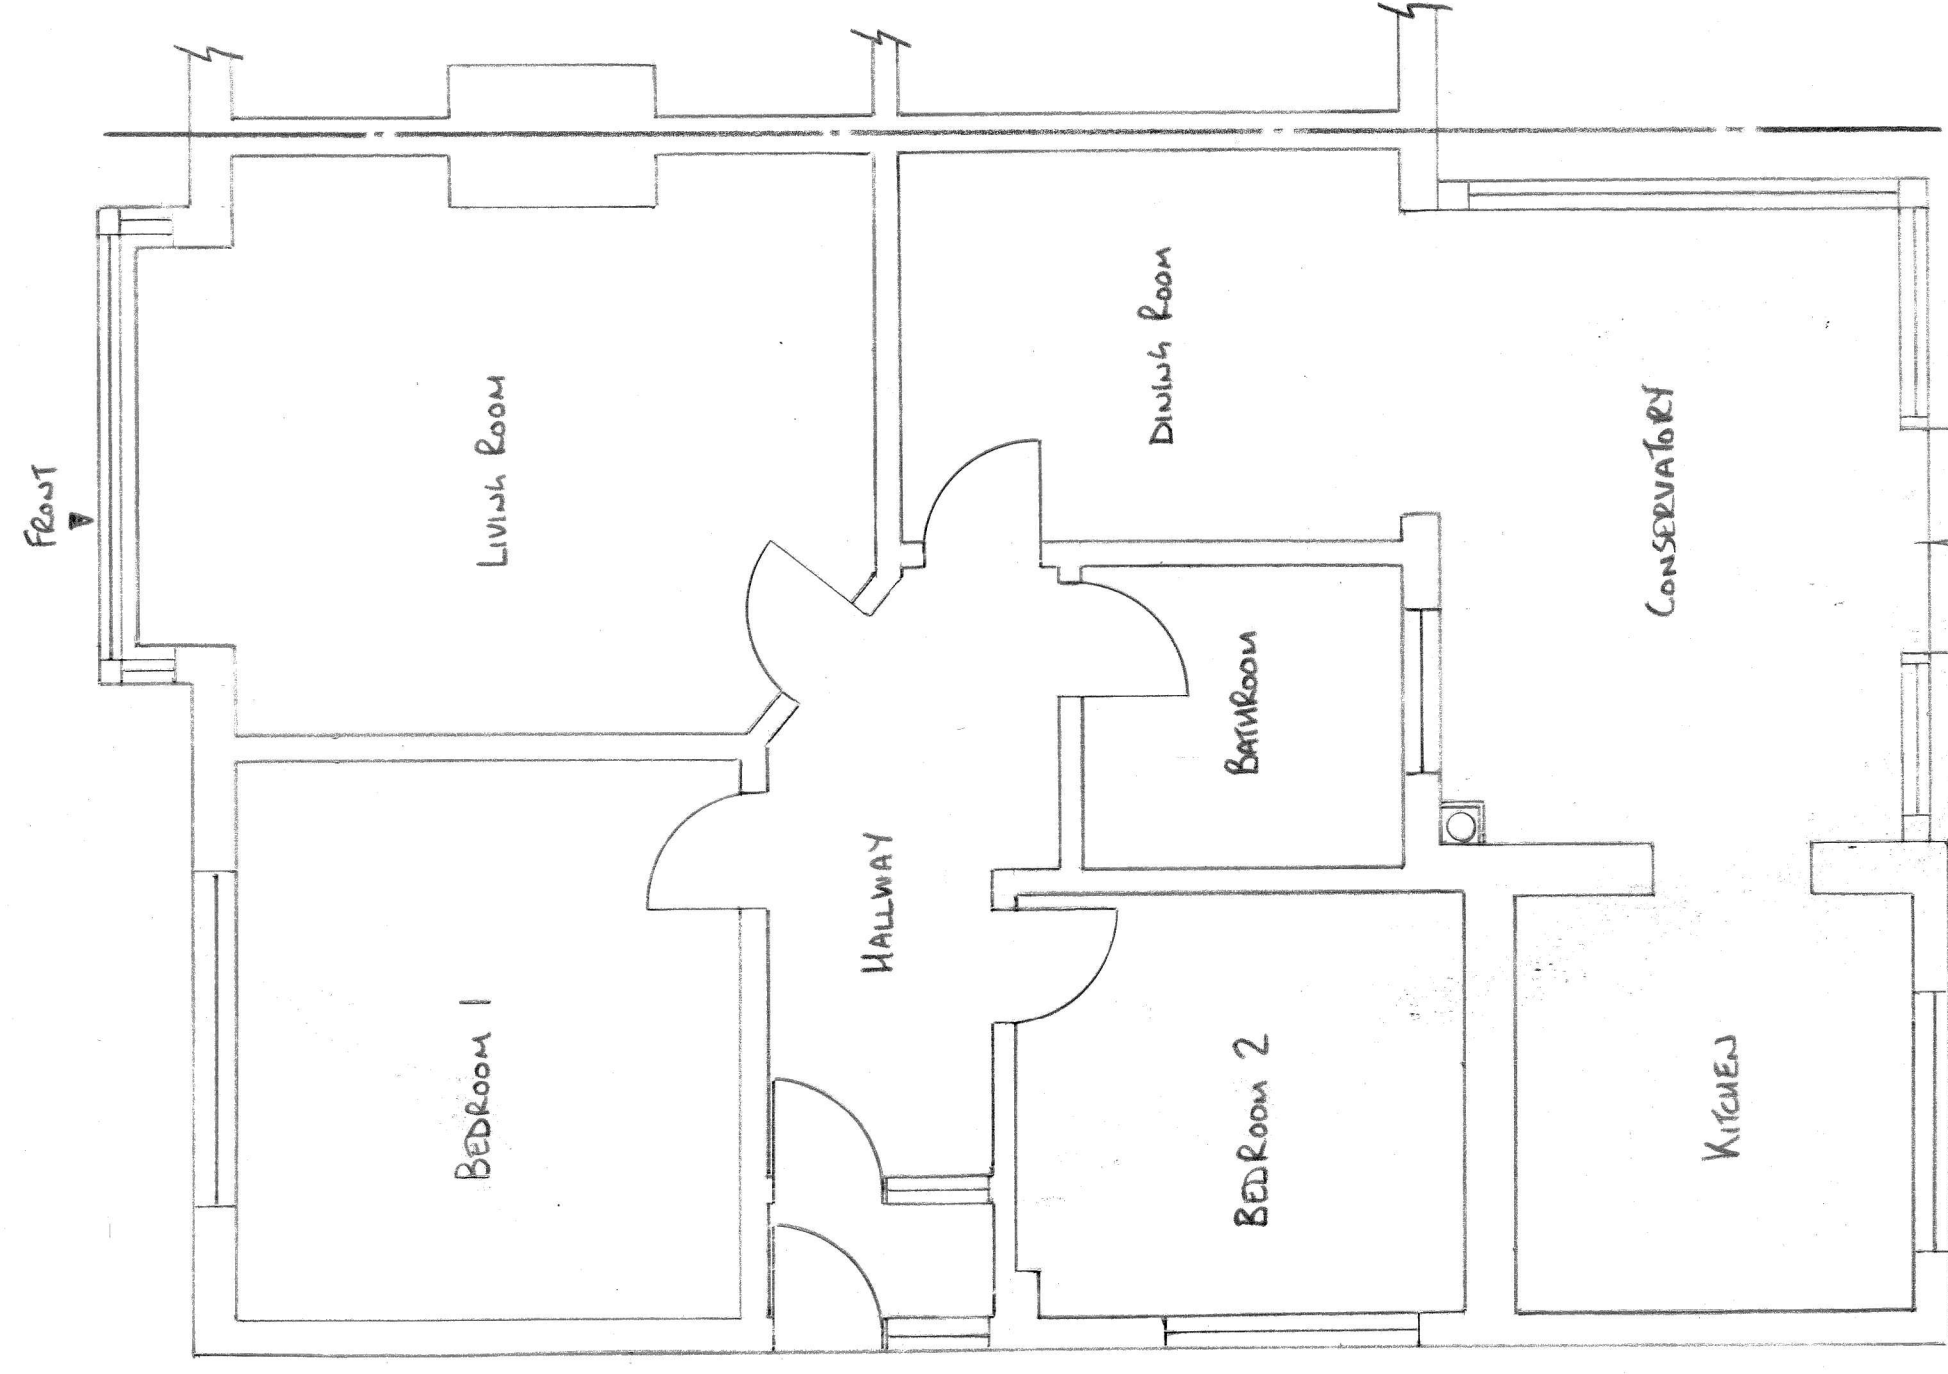


EXISTING GROUND FLOOR PLAN (1:50)

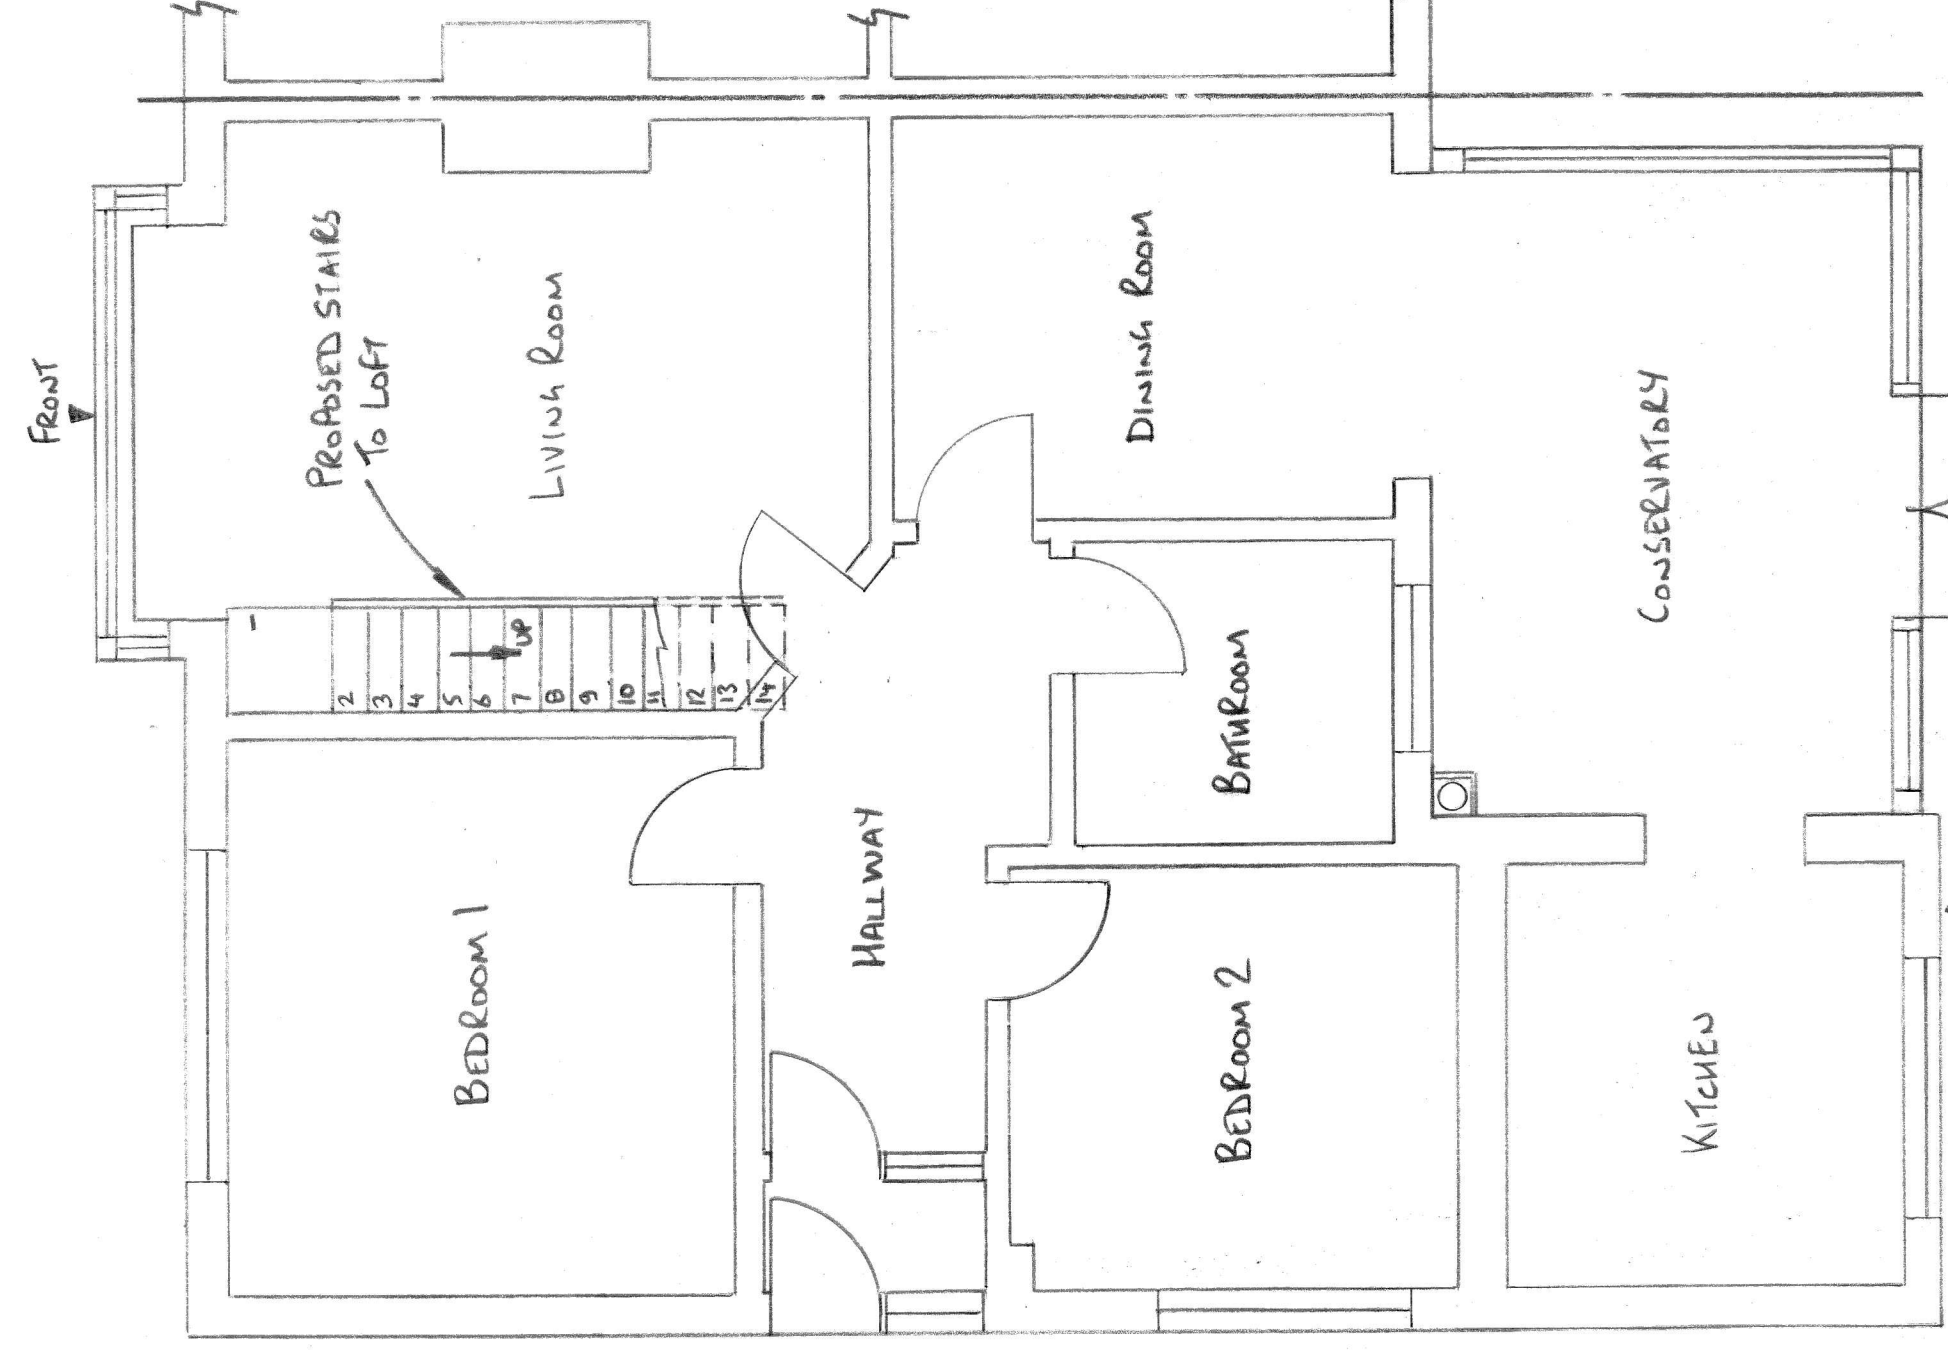


PROPOSED GROUND FLOOR PLAN (1:50)

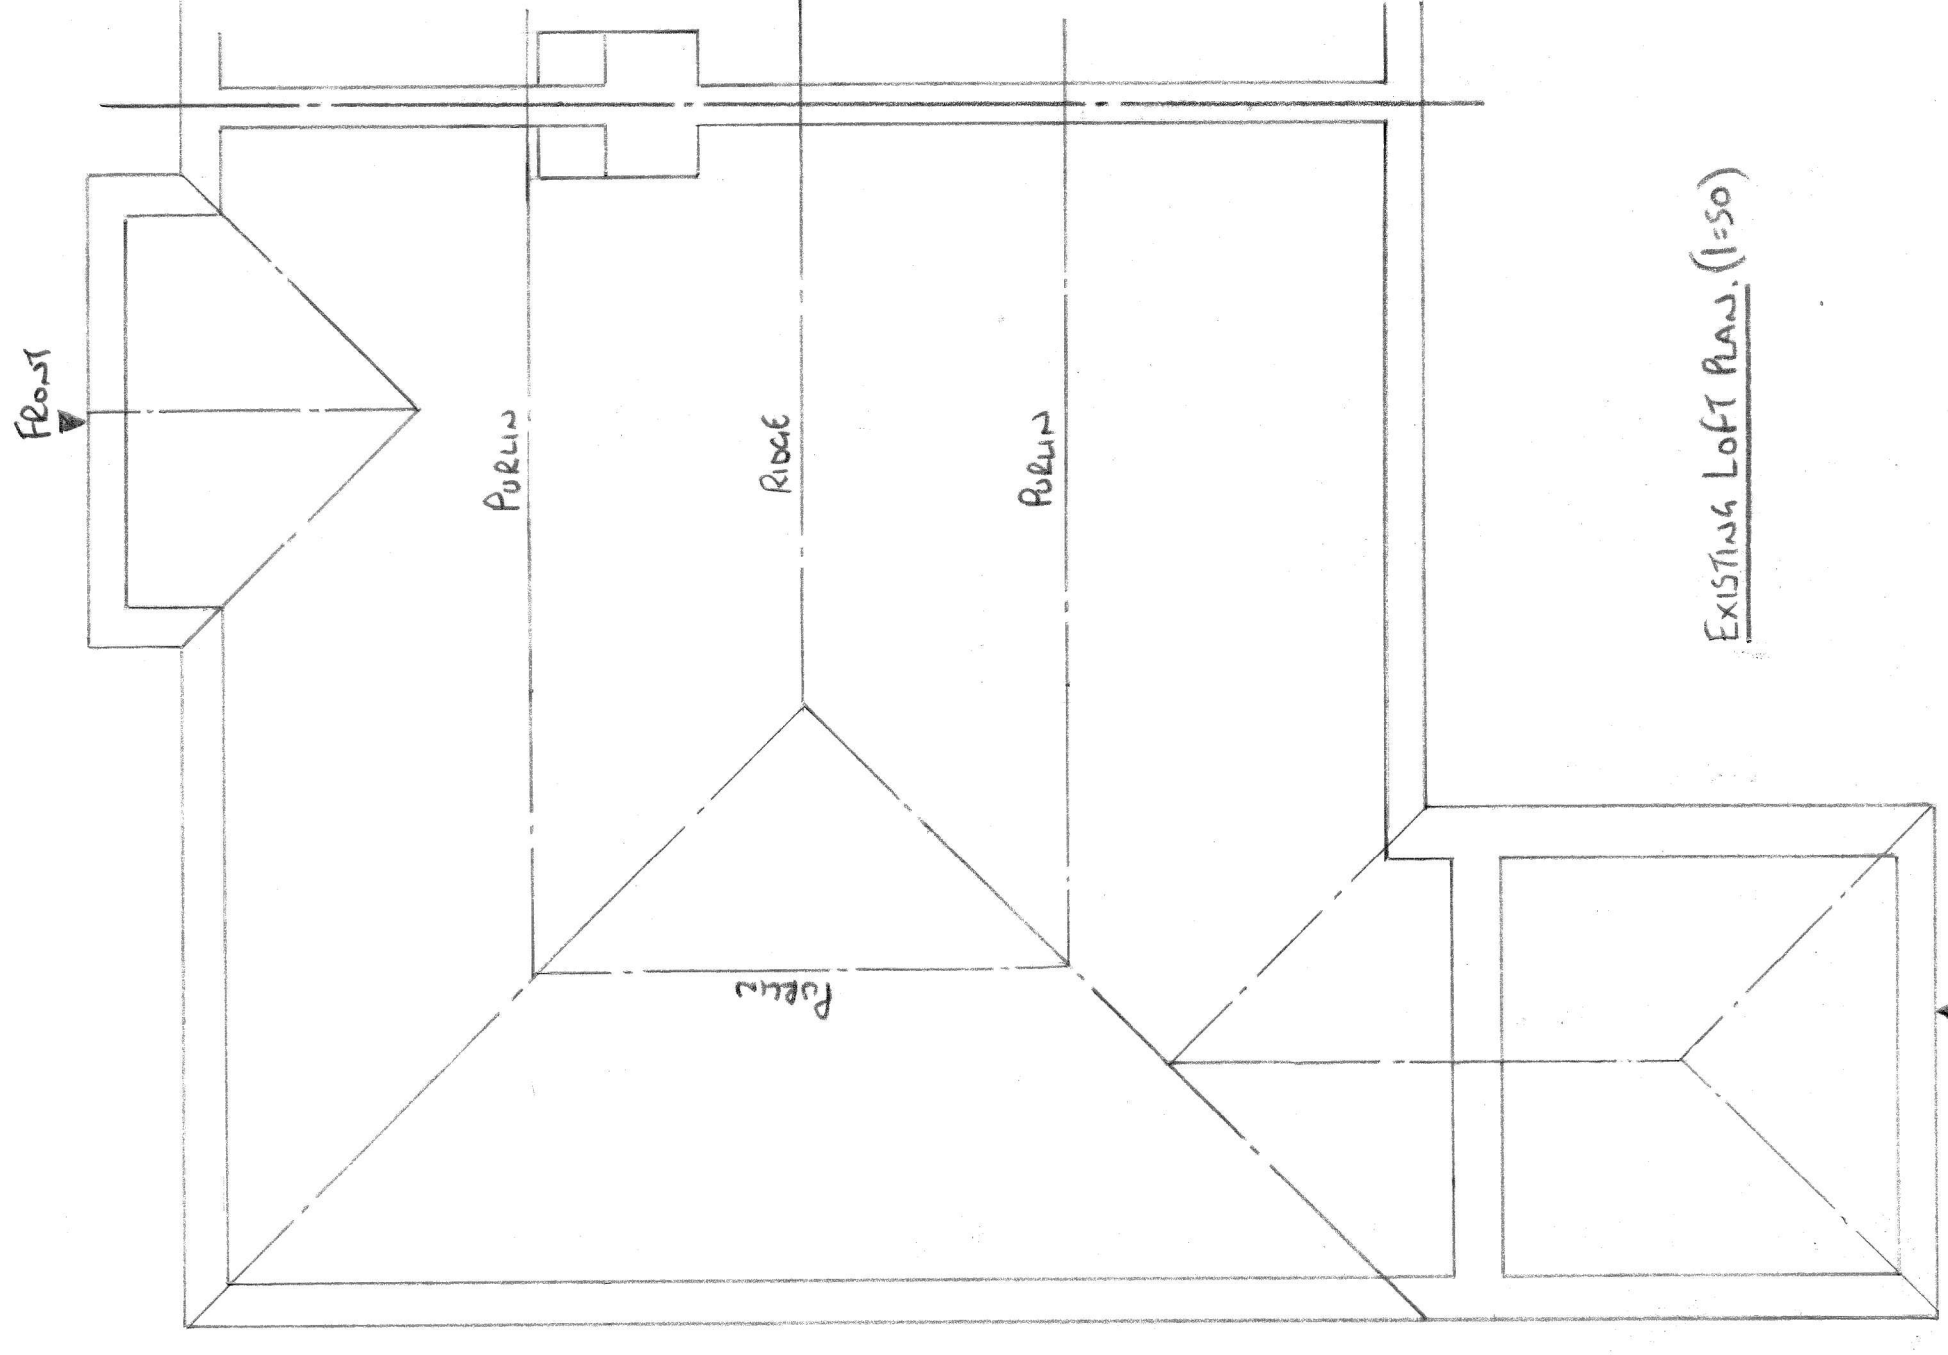


EXISTING LOFT PLAN (1:50)

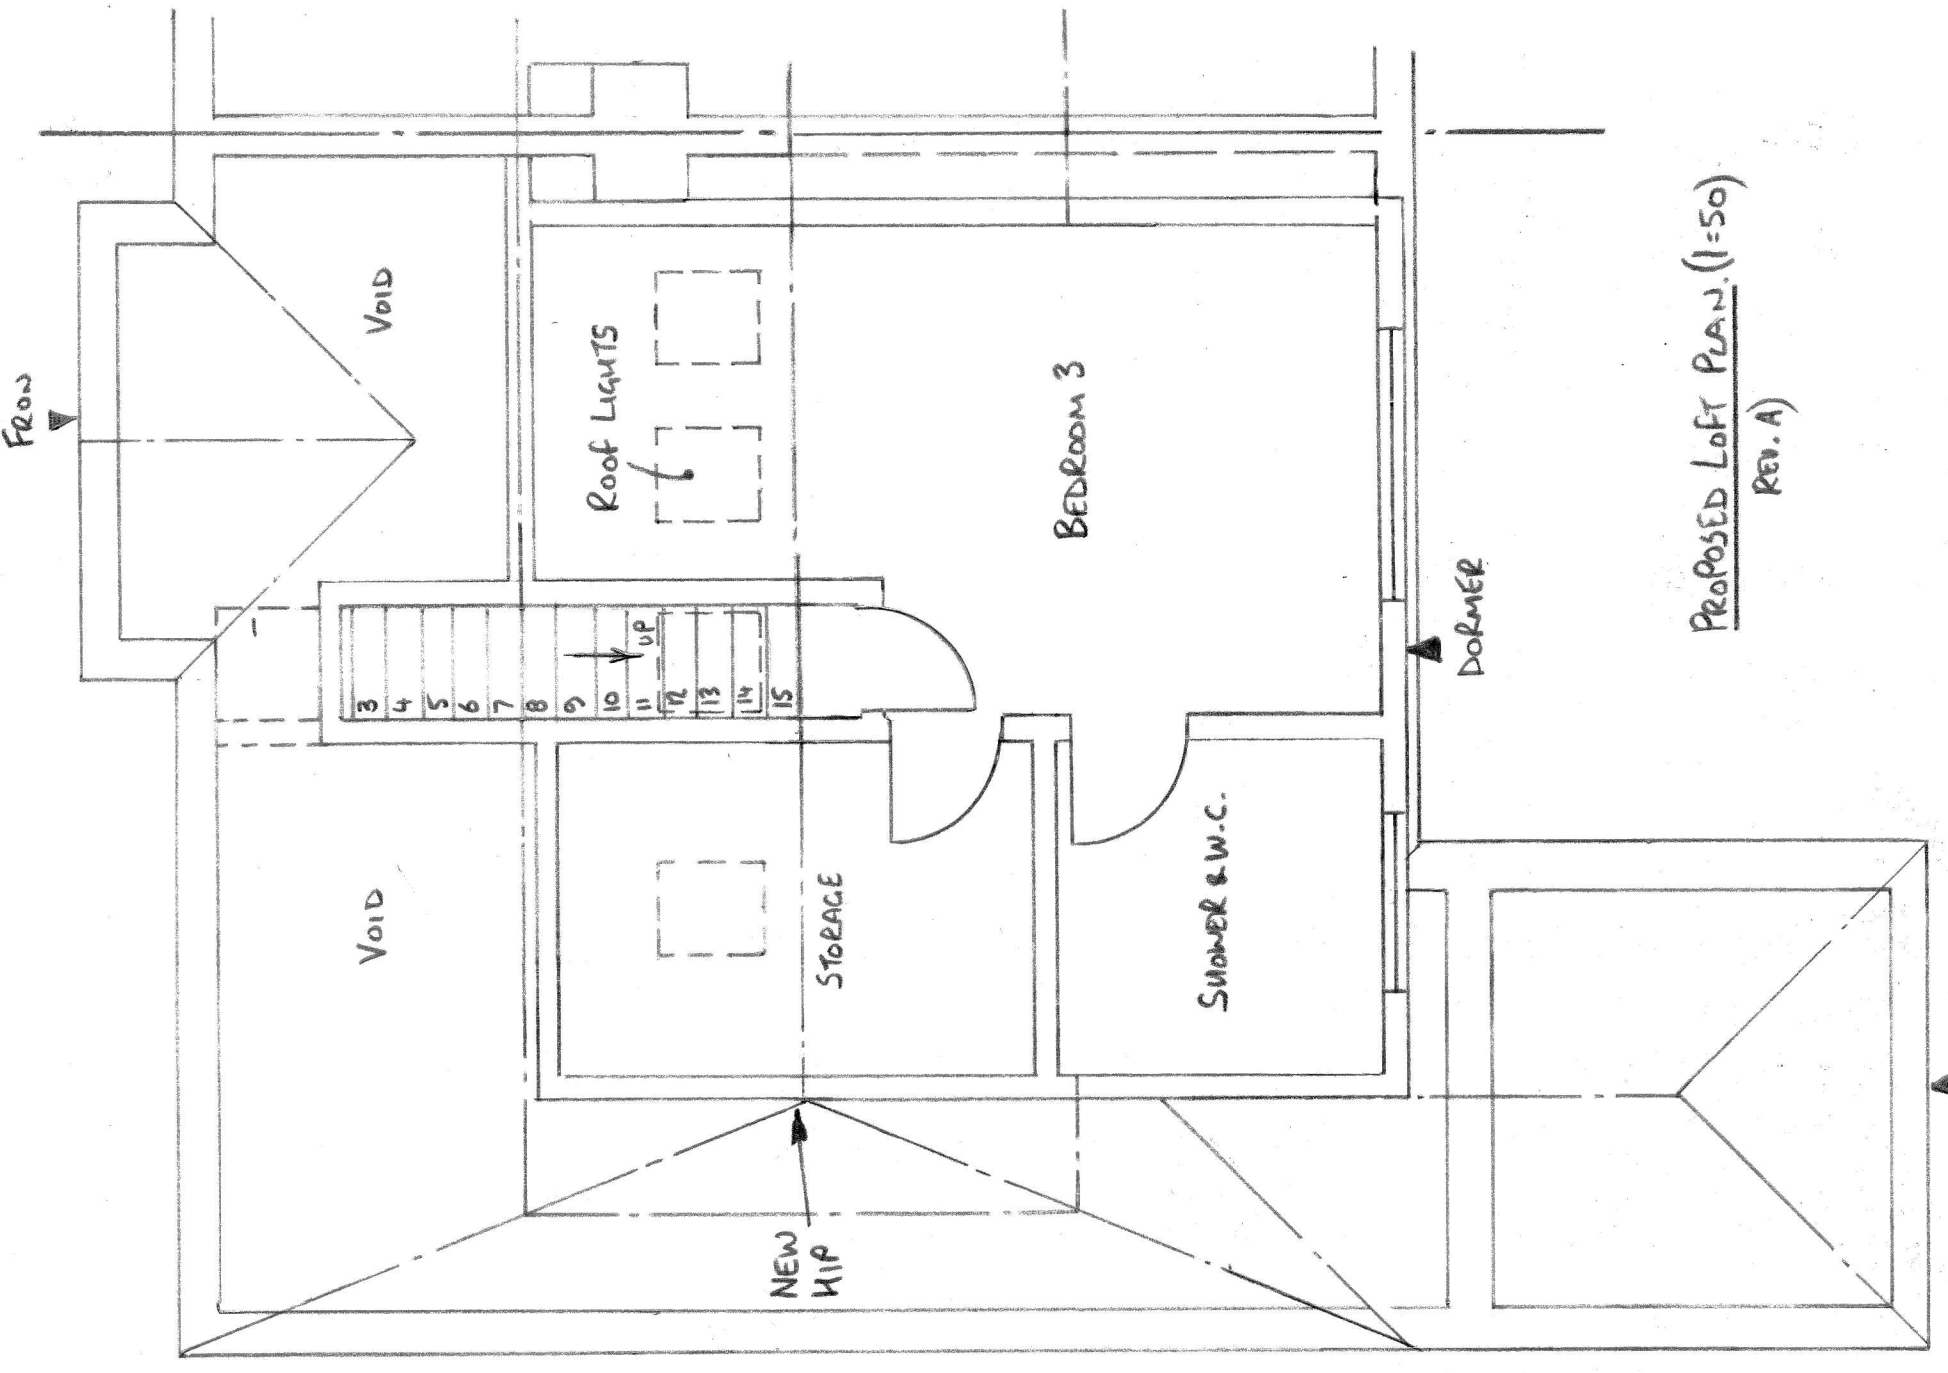


PROPOSED LOFT PLAN (1:50)
REV. A

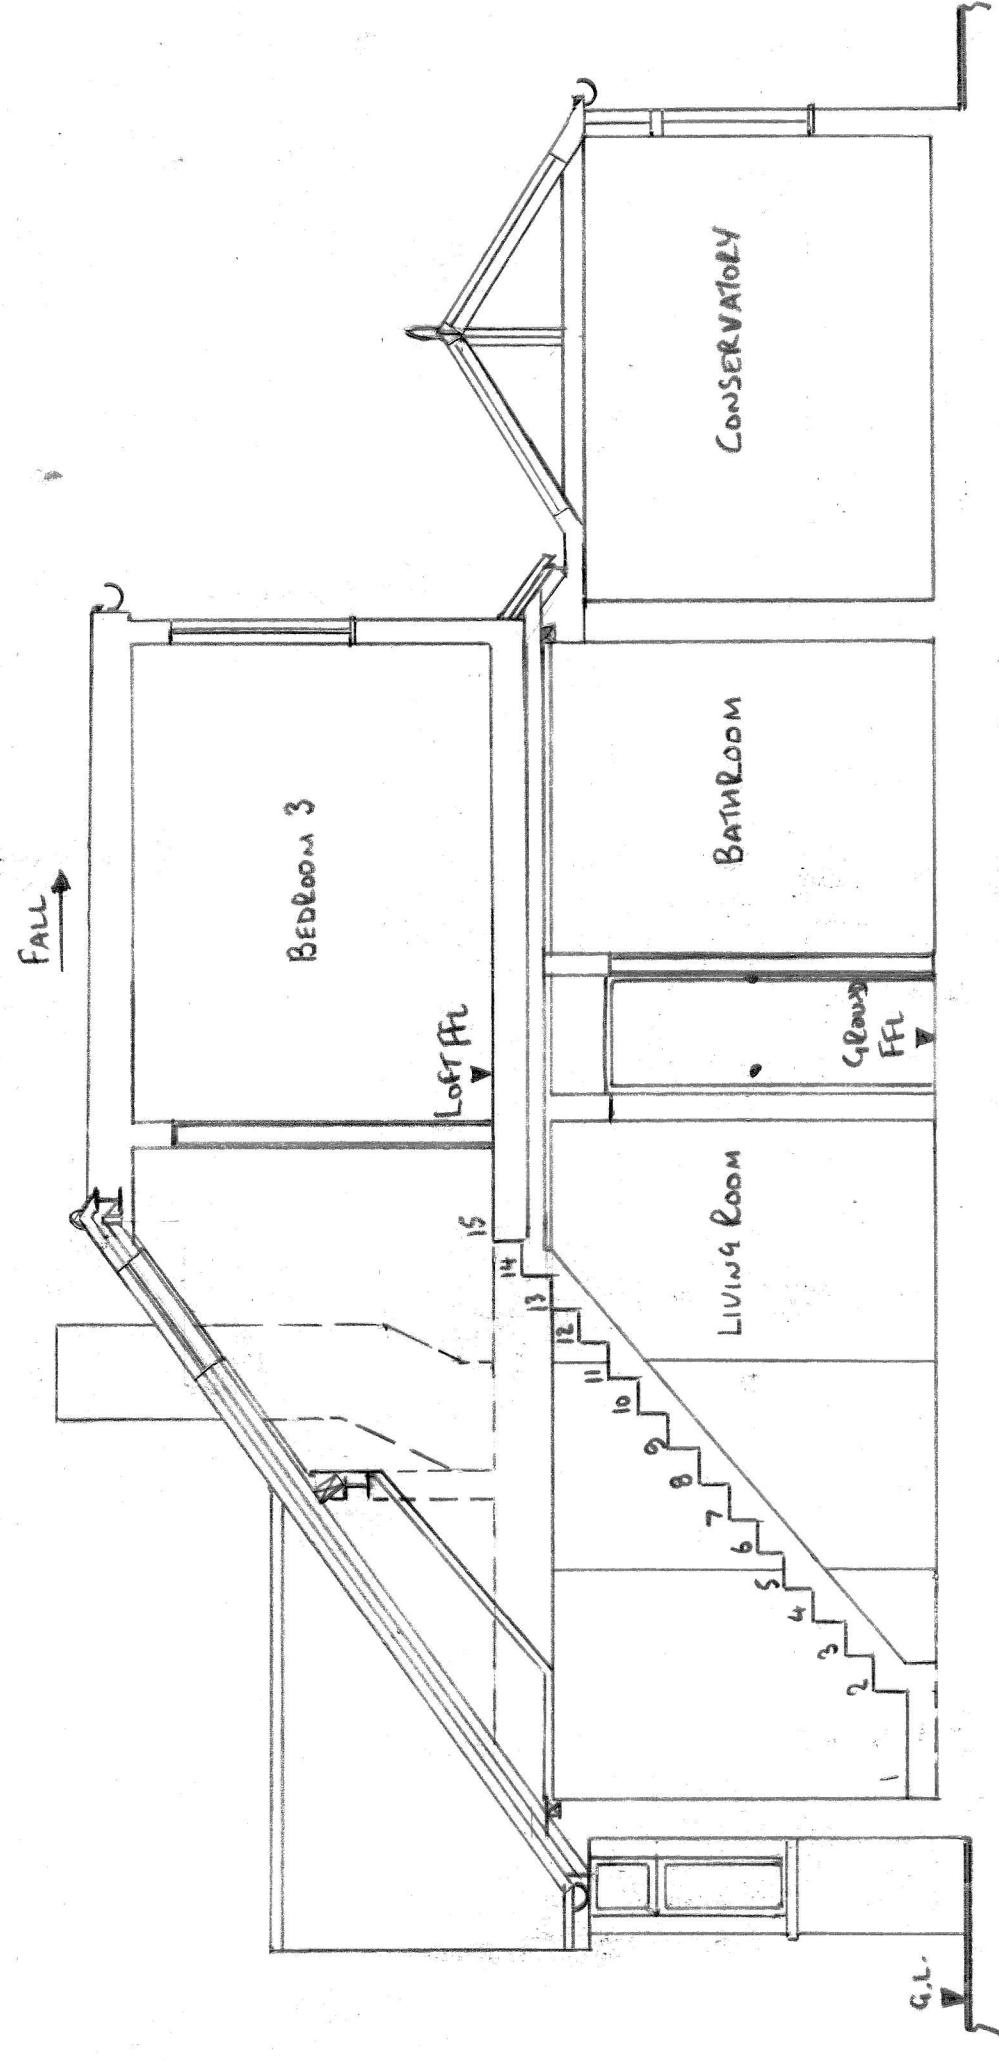


PROPOSED SECTION THROUGH (1:50)
REV. A

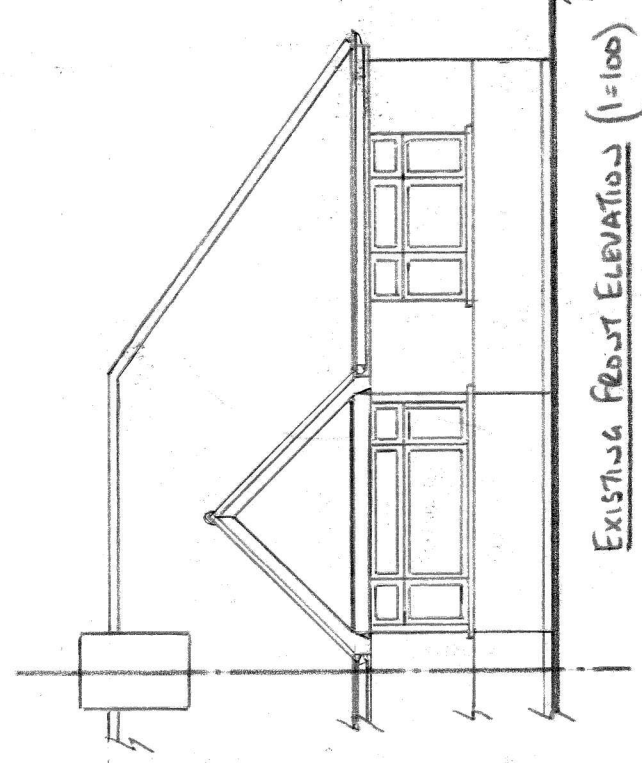


EXISTING FRONT ELEVATION (1:100)

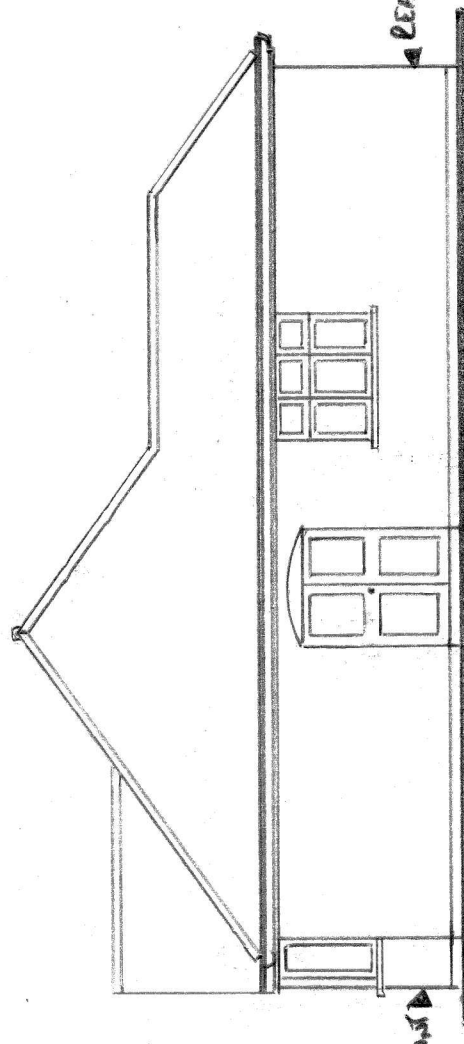


EXISTING SIDE ELEVATION (1:100)

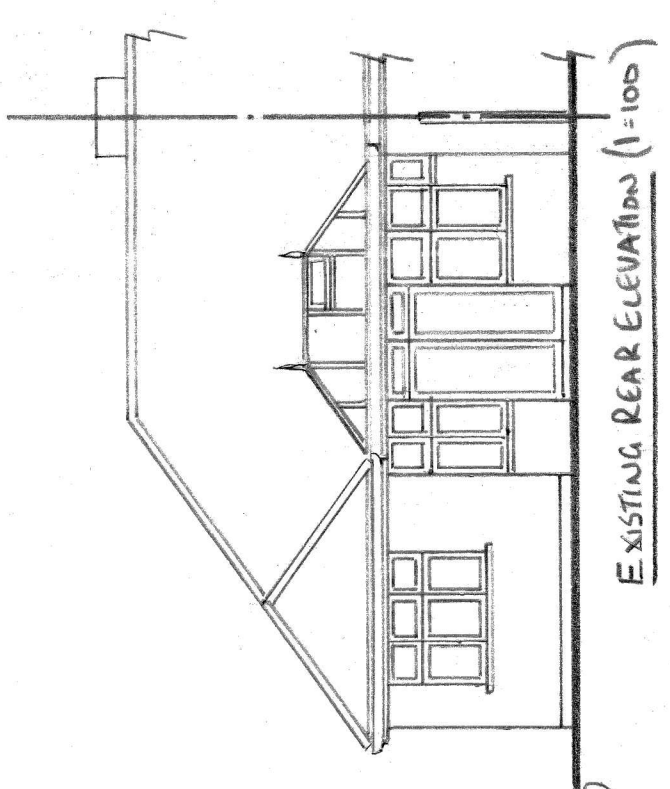


EXISTING REAR ELEVATION (1:100)

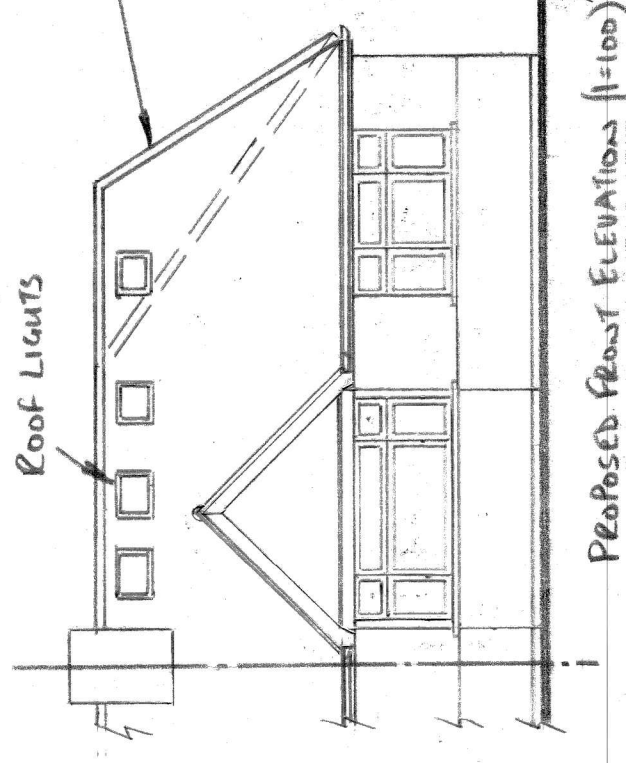


PROPOSED FRONT ELEVATION (1:100)
REV. A

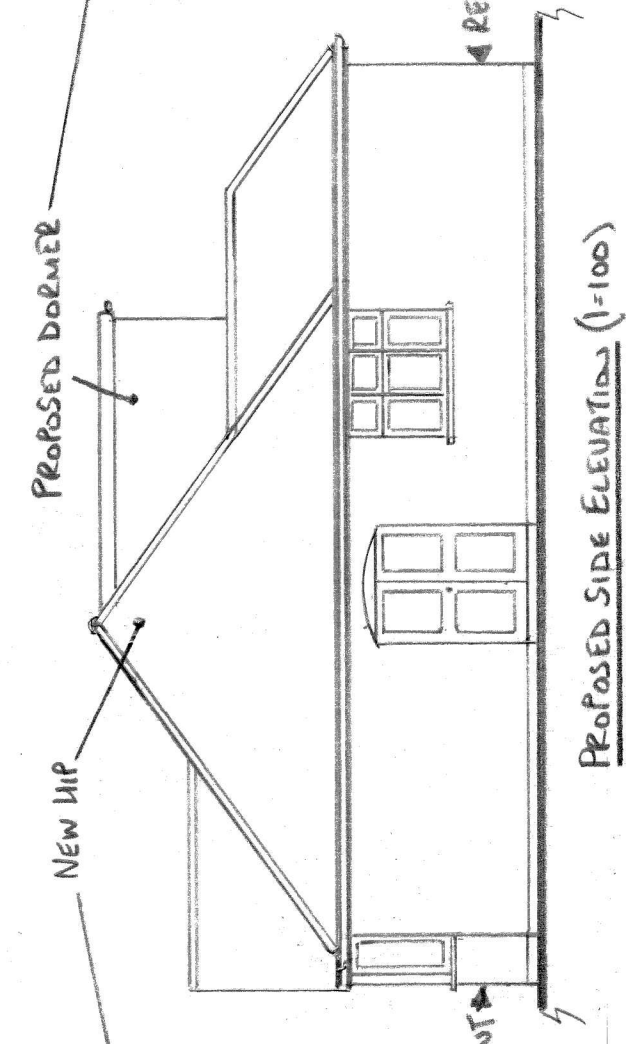


PROPOSED SIDE ELEVATION (1:100)
REV. A

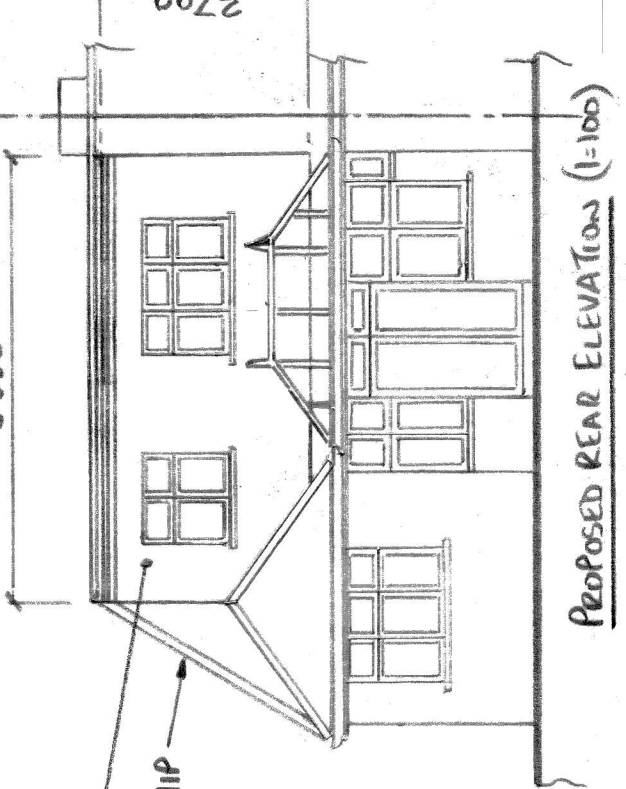

PROPOSED REAR ELEVATION (1:100)
REV. A

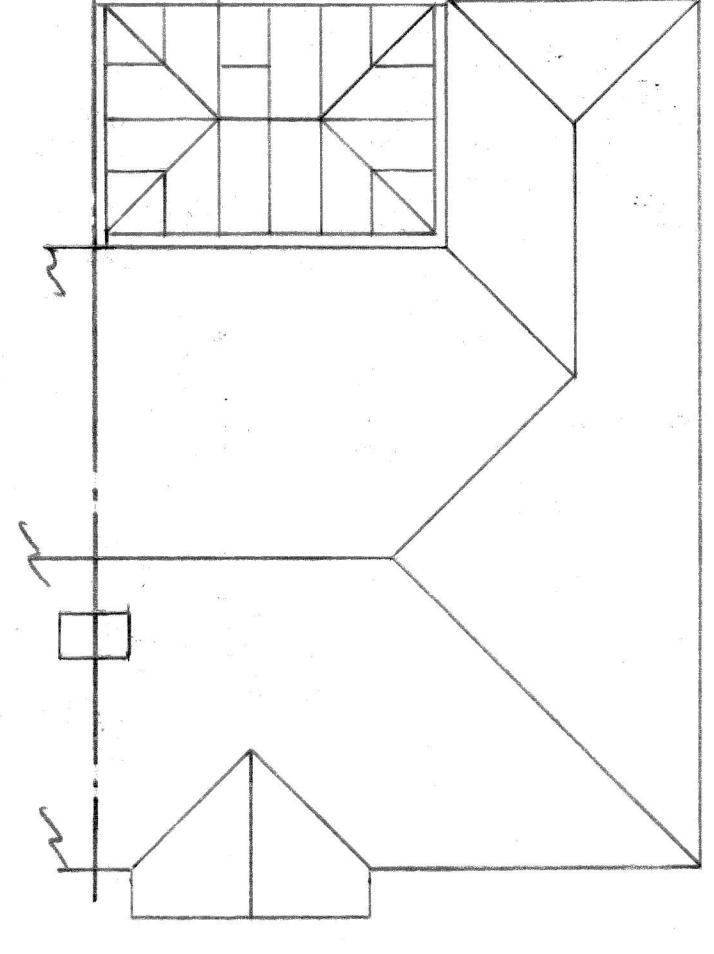

EXISTING ROOF PLAN (1:100)
REV. A

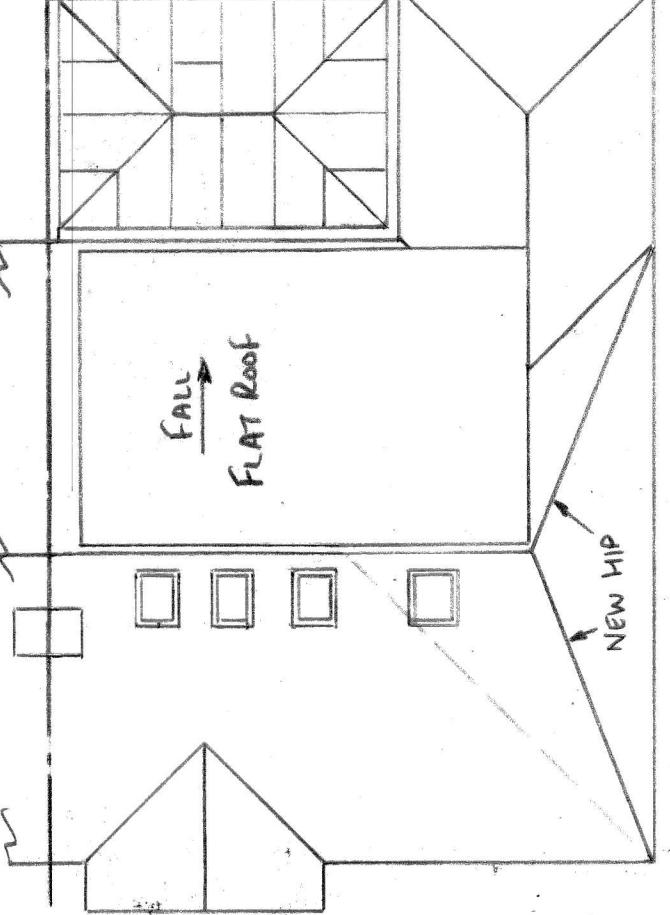

PROPOSED ROOF PLAN (1:100)
REV. A

REV. A - NEW HIP & REVISED DORMER CPK 6/10/22

Project:
15 Roxburn Way, Ruislip, HA4 6HR.
Proposed loft conversion with rear dormer.
Existing and proposed plans, elevations & section.

Contract No.
290922

Date:
29.9.22

Finish:
All materials and finishes to match existing.

Drawn By: CPK Scale: 1:50 & 1:100