




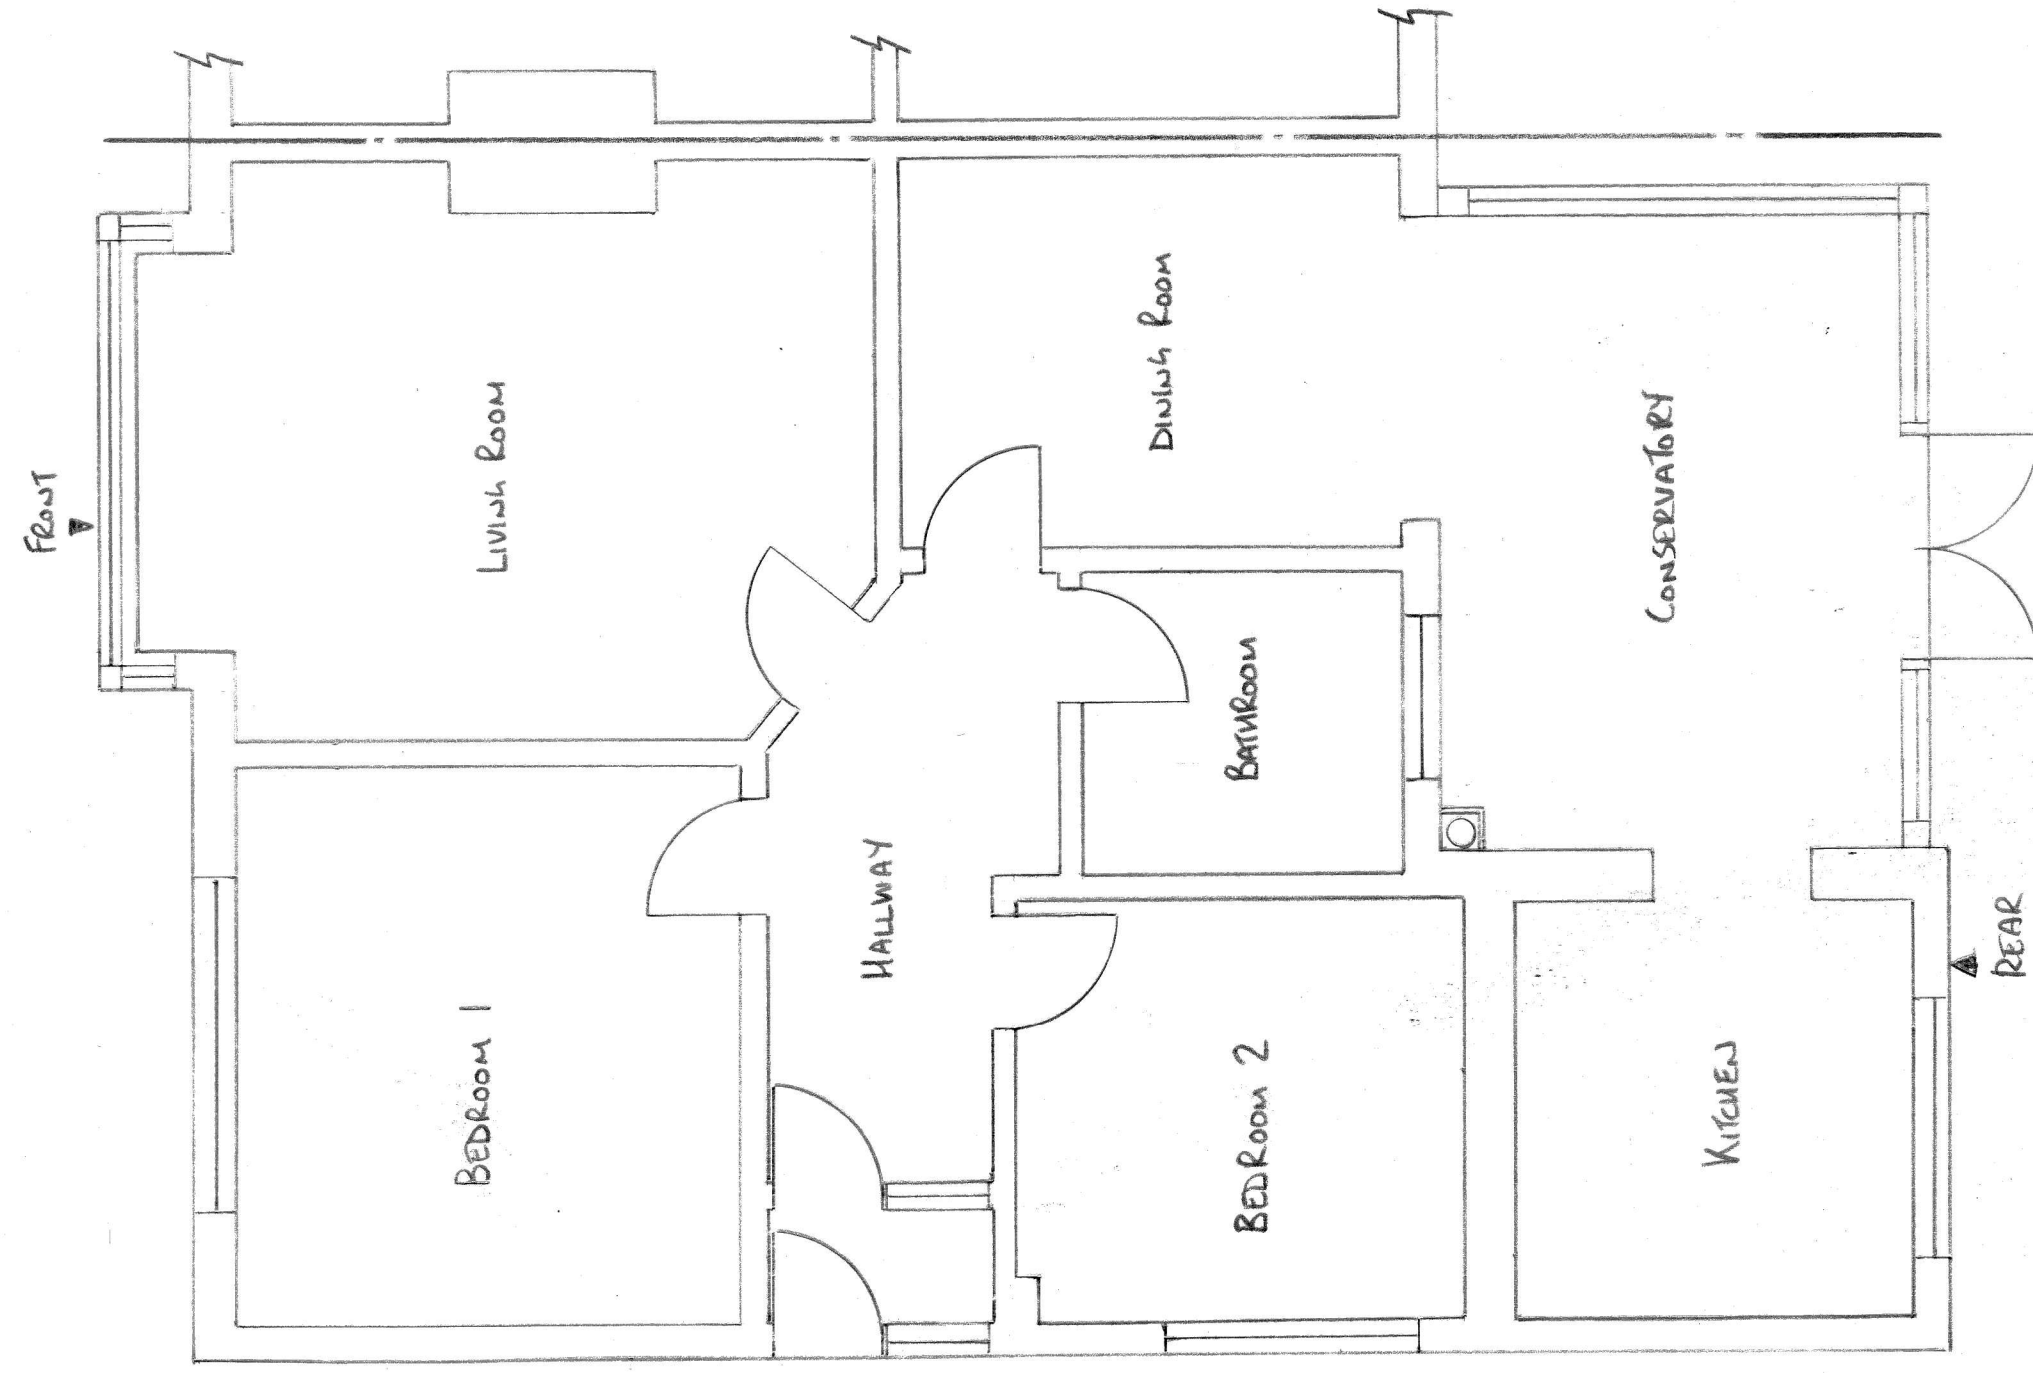


EXISTING GROUND FLOOR PLAN (1:50)

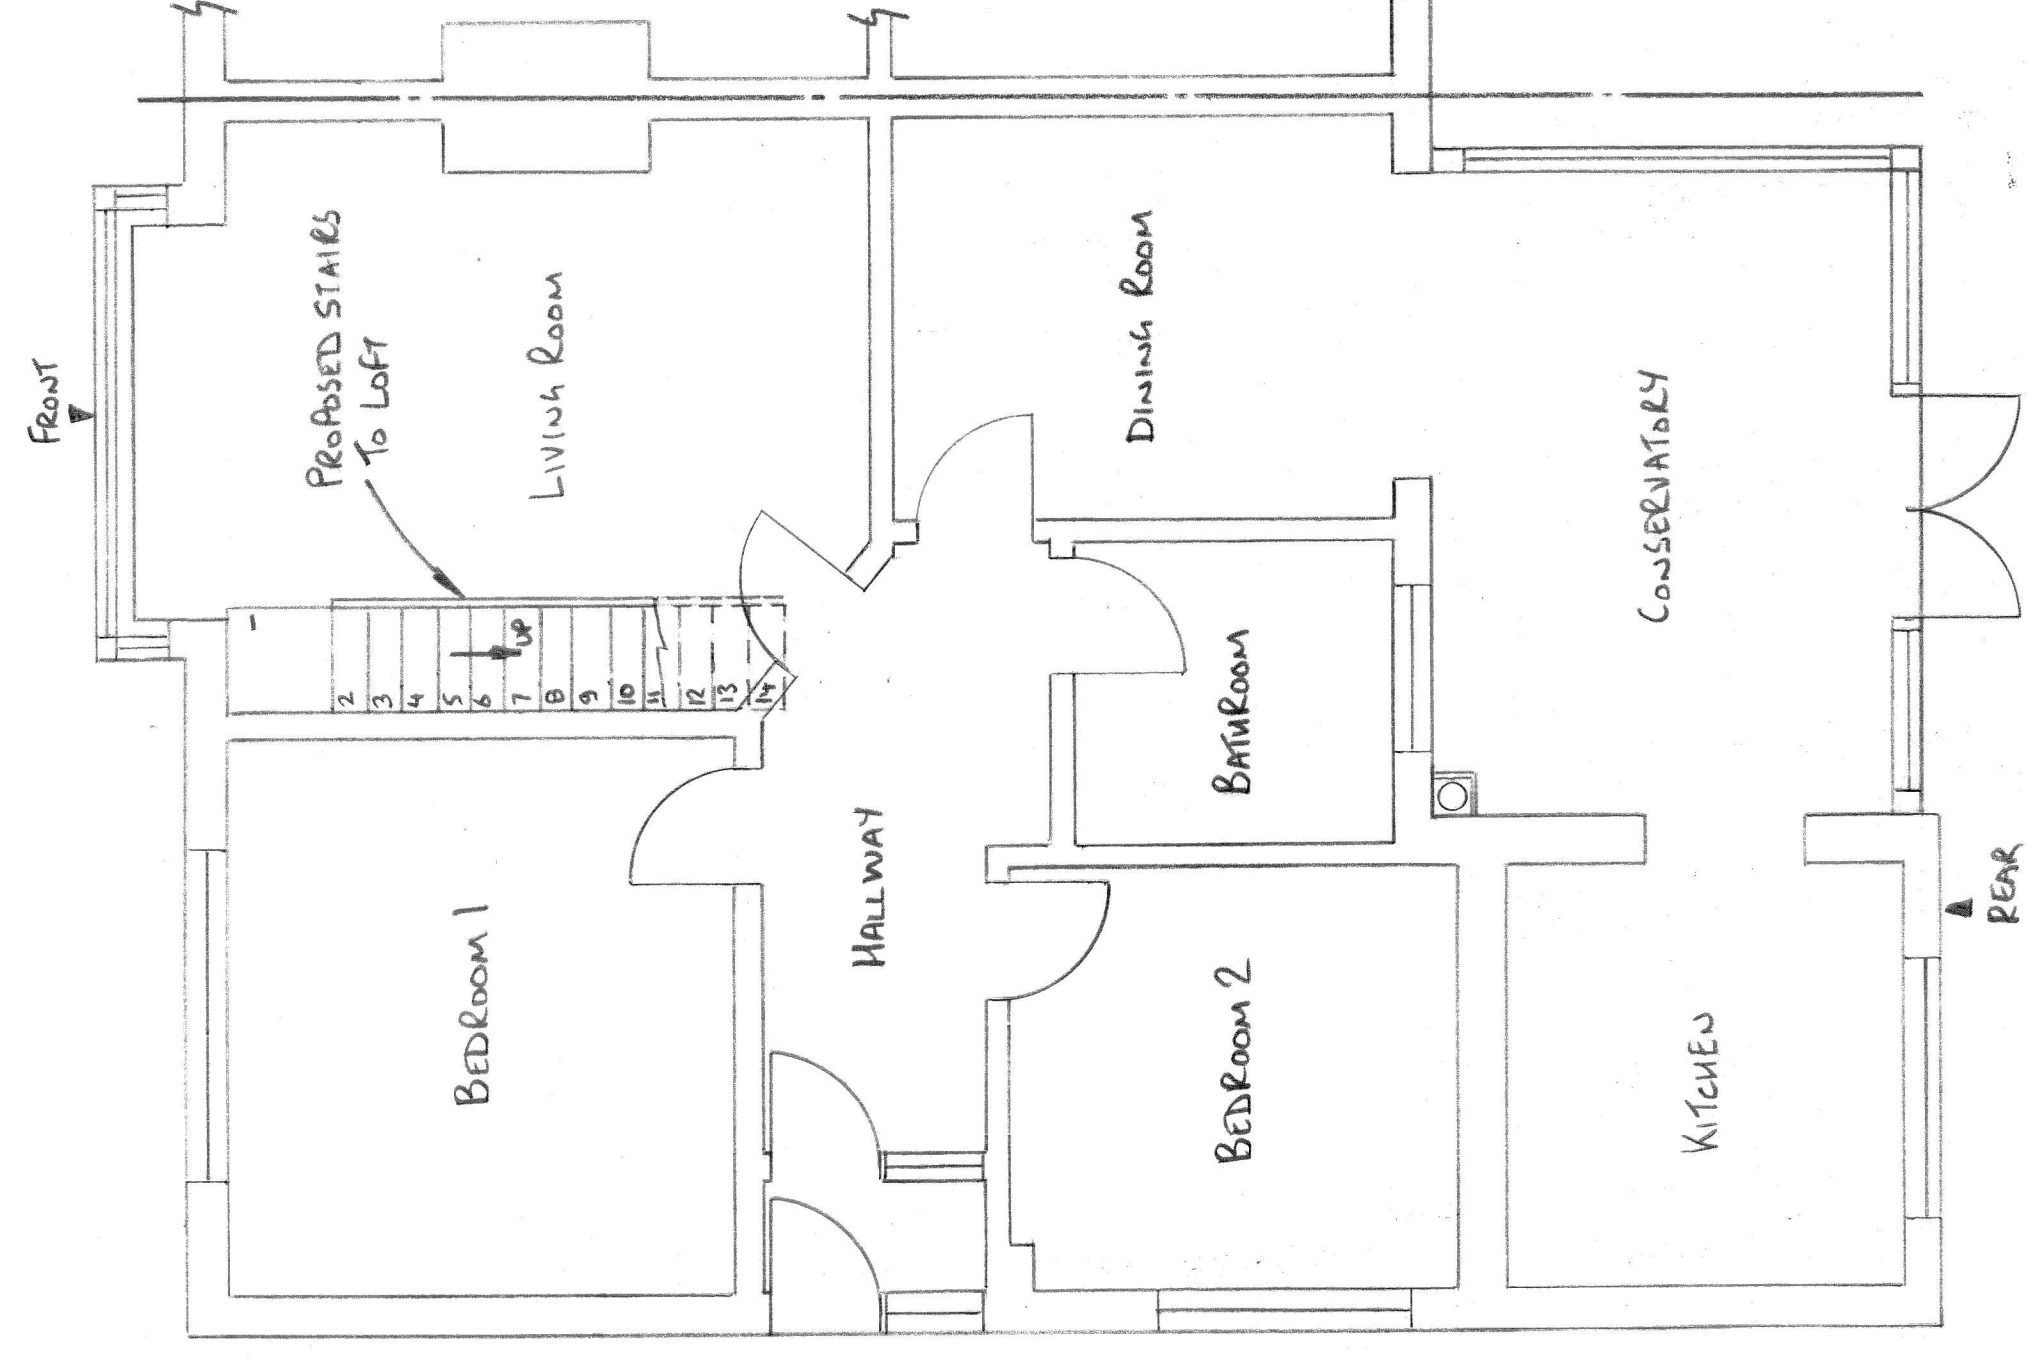


PROPOSED GROUND FLOOR PLAN (1:50)

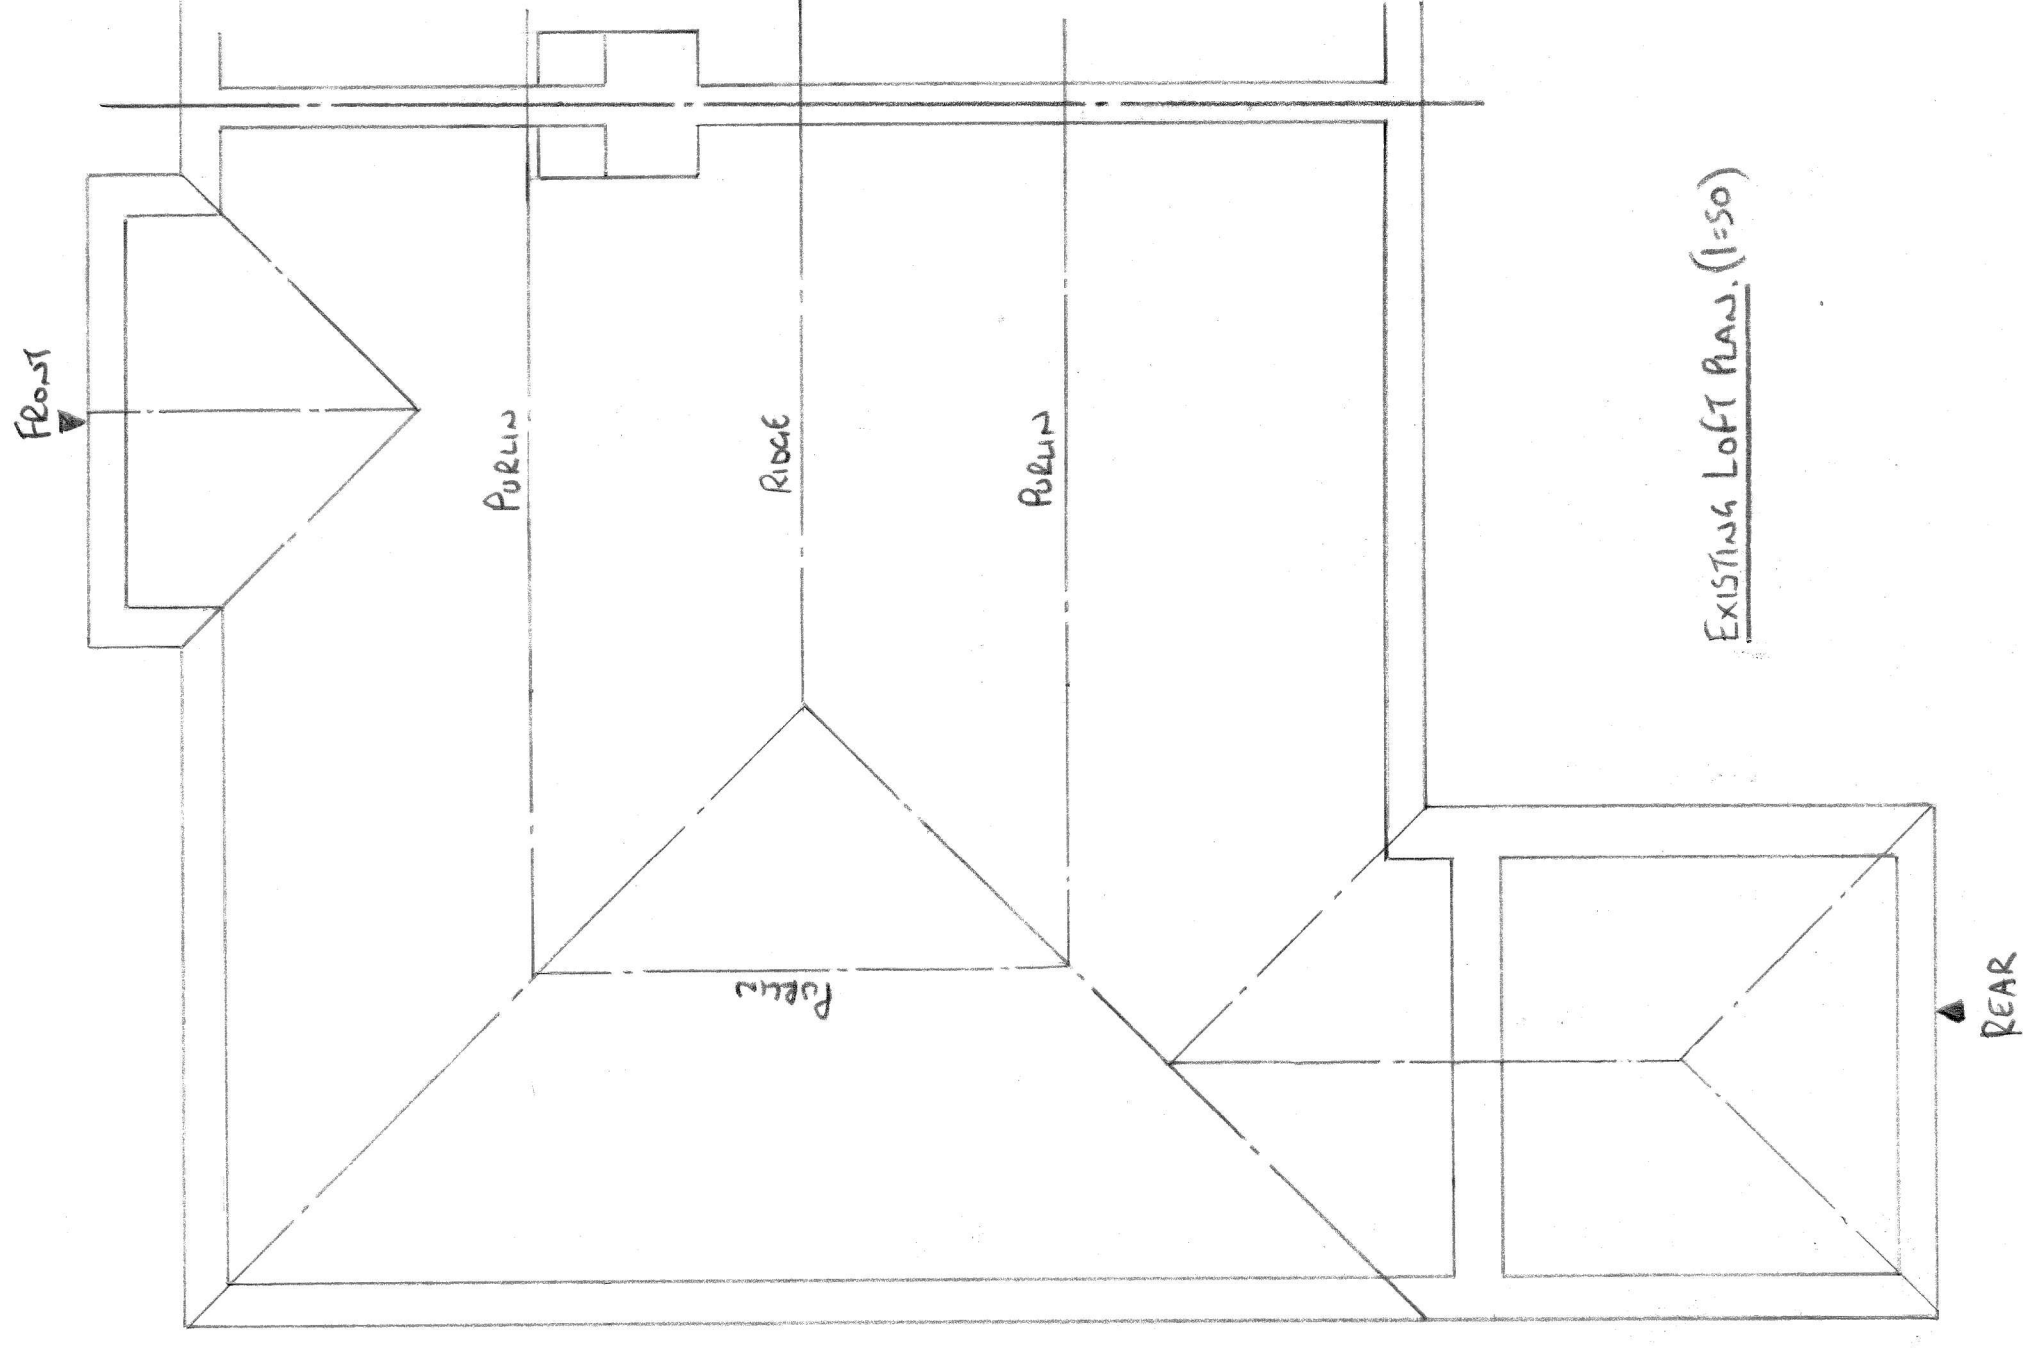



EXISTING LOFT PLAN (1:50)

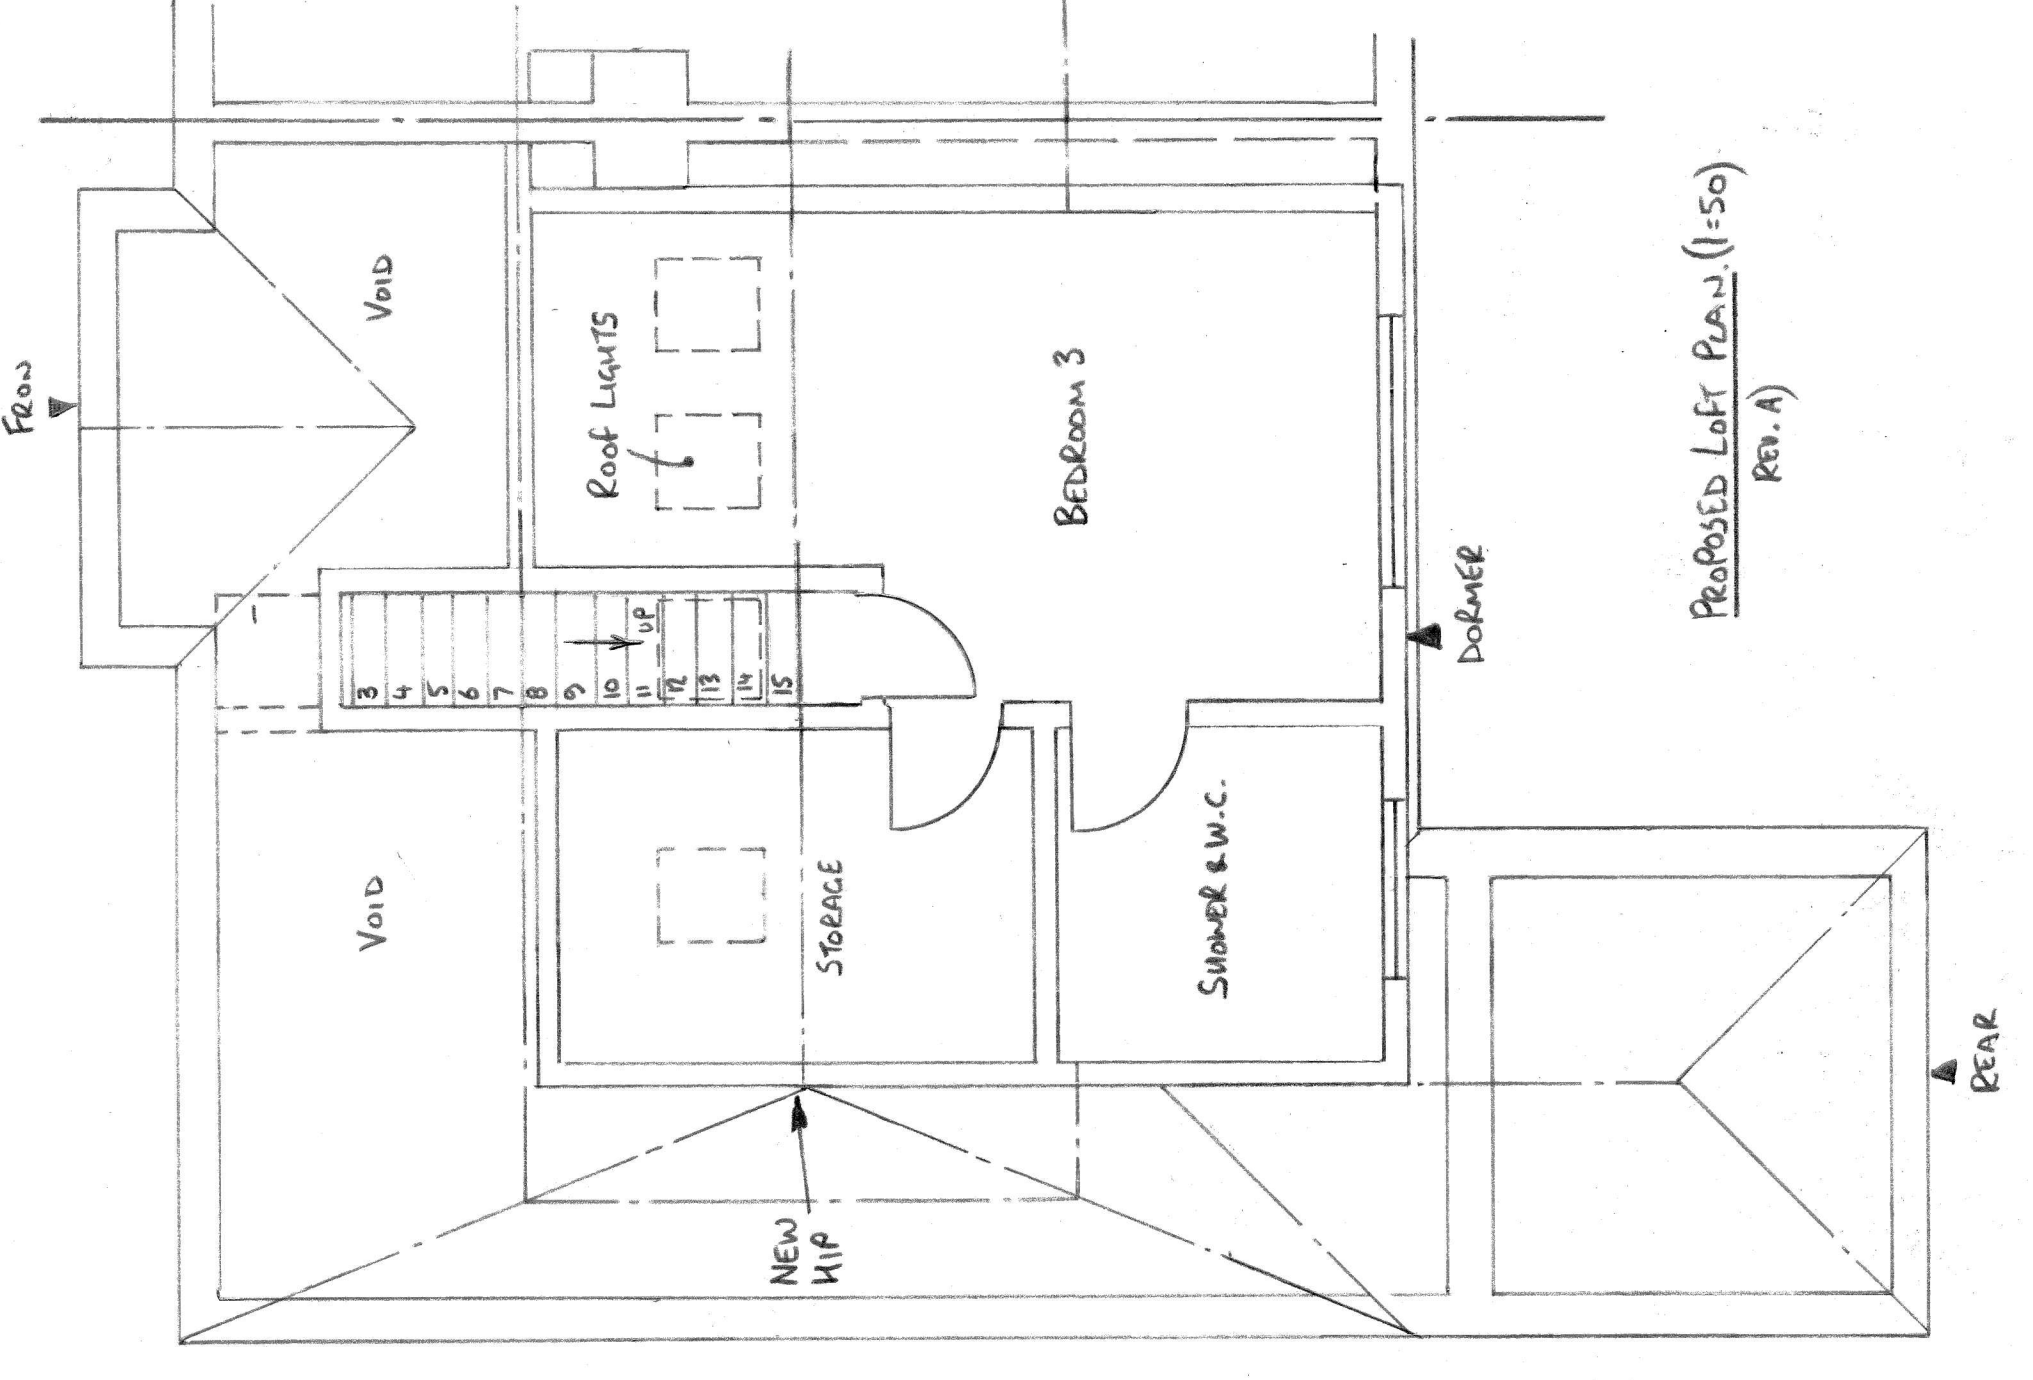


PROPOSED LOFT PLAN (1:50)
REV. A

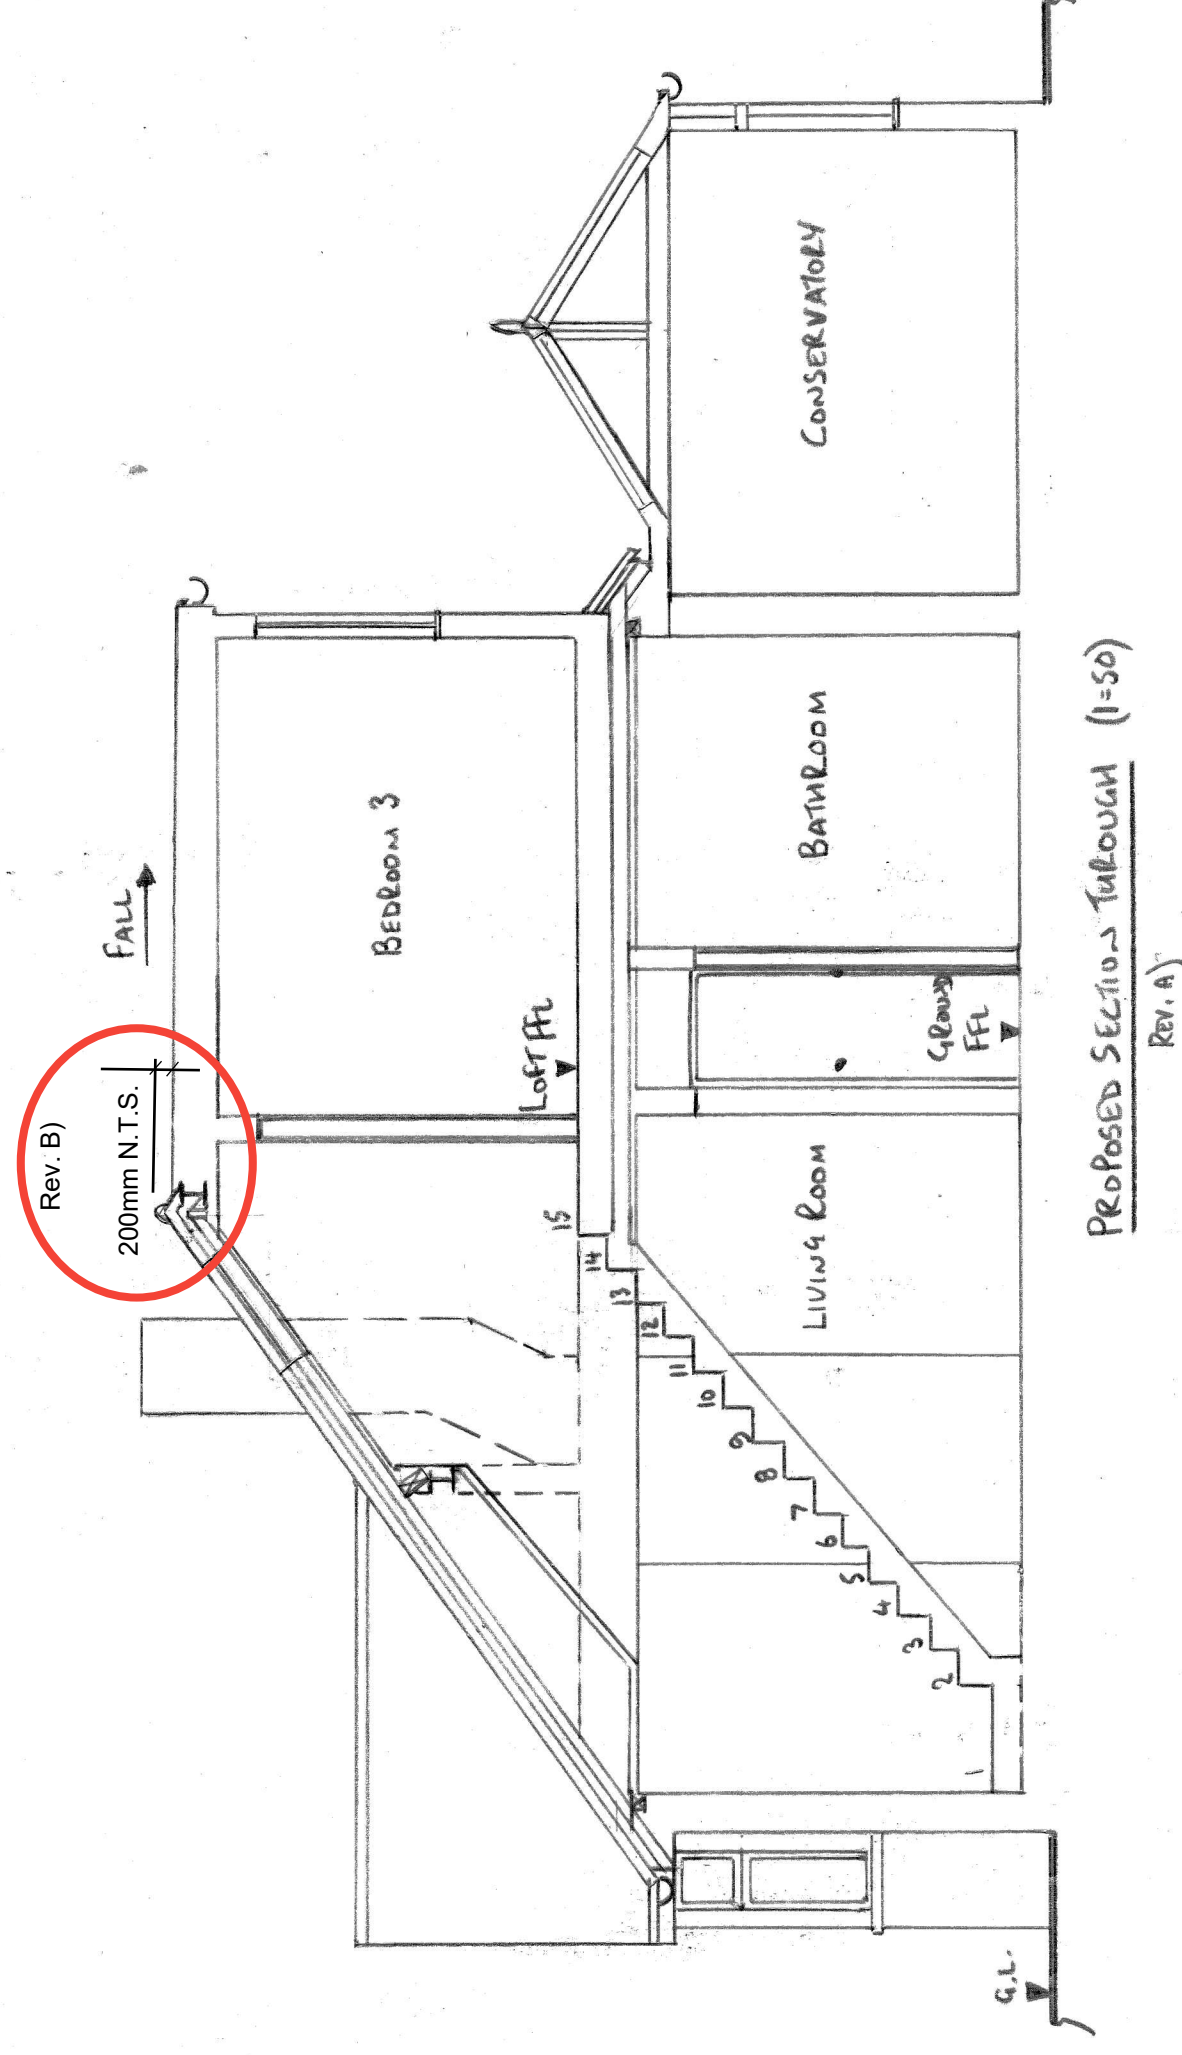

PROPOSED SECTION THROUGH (1:50)
REV. A

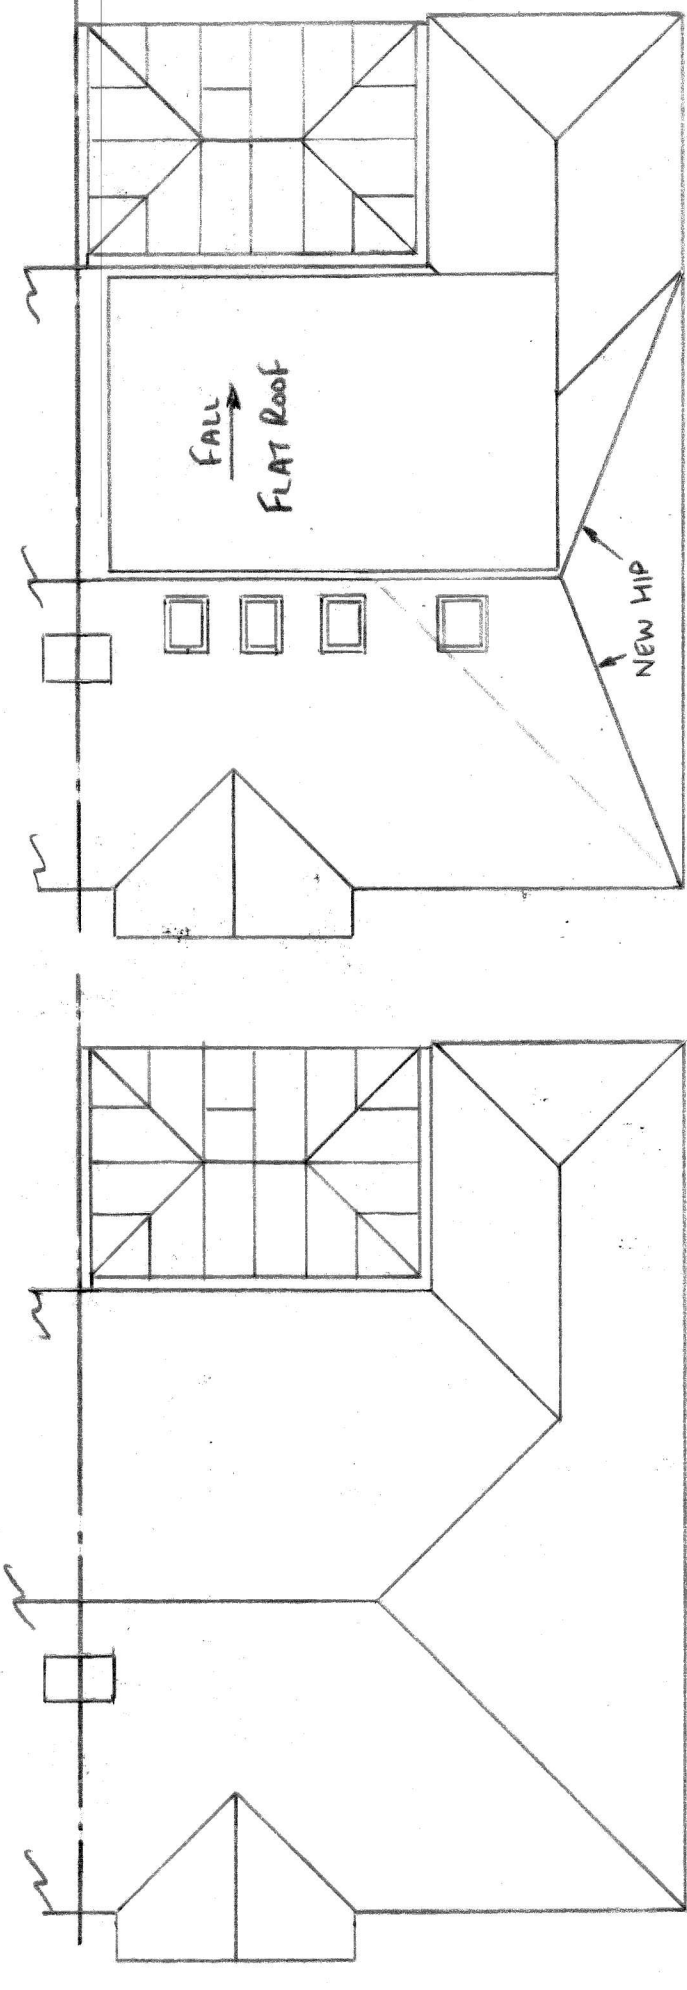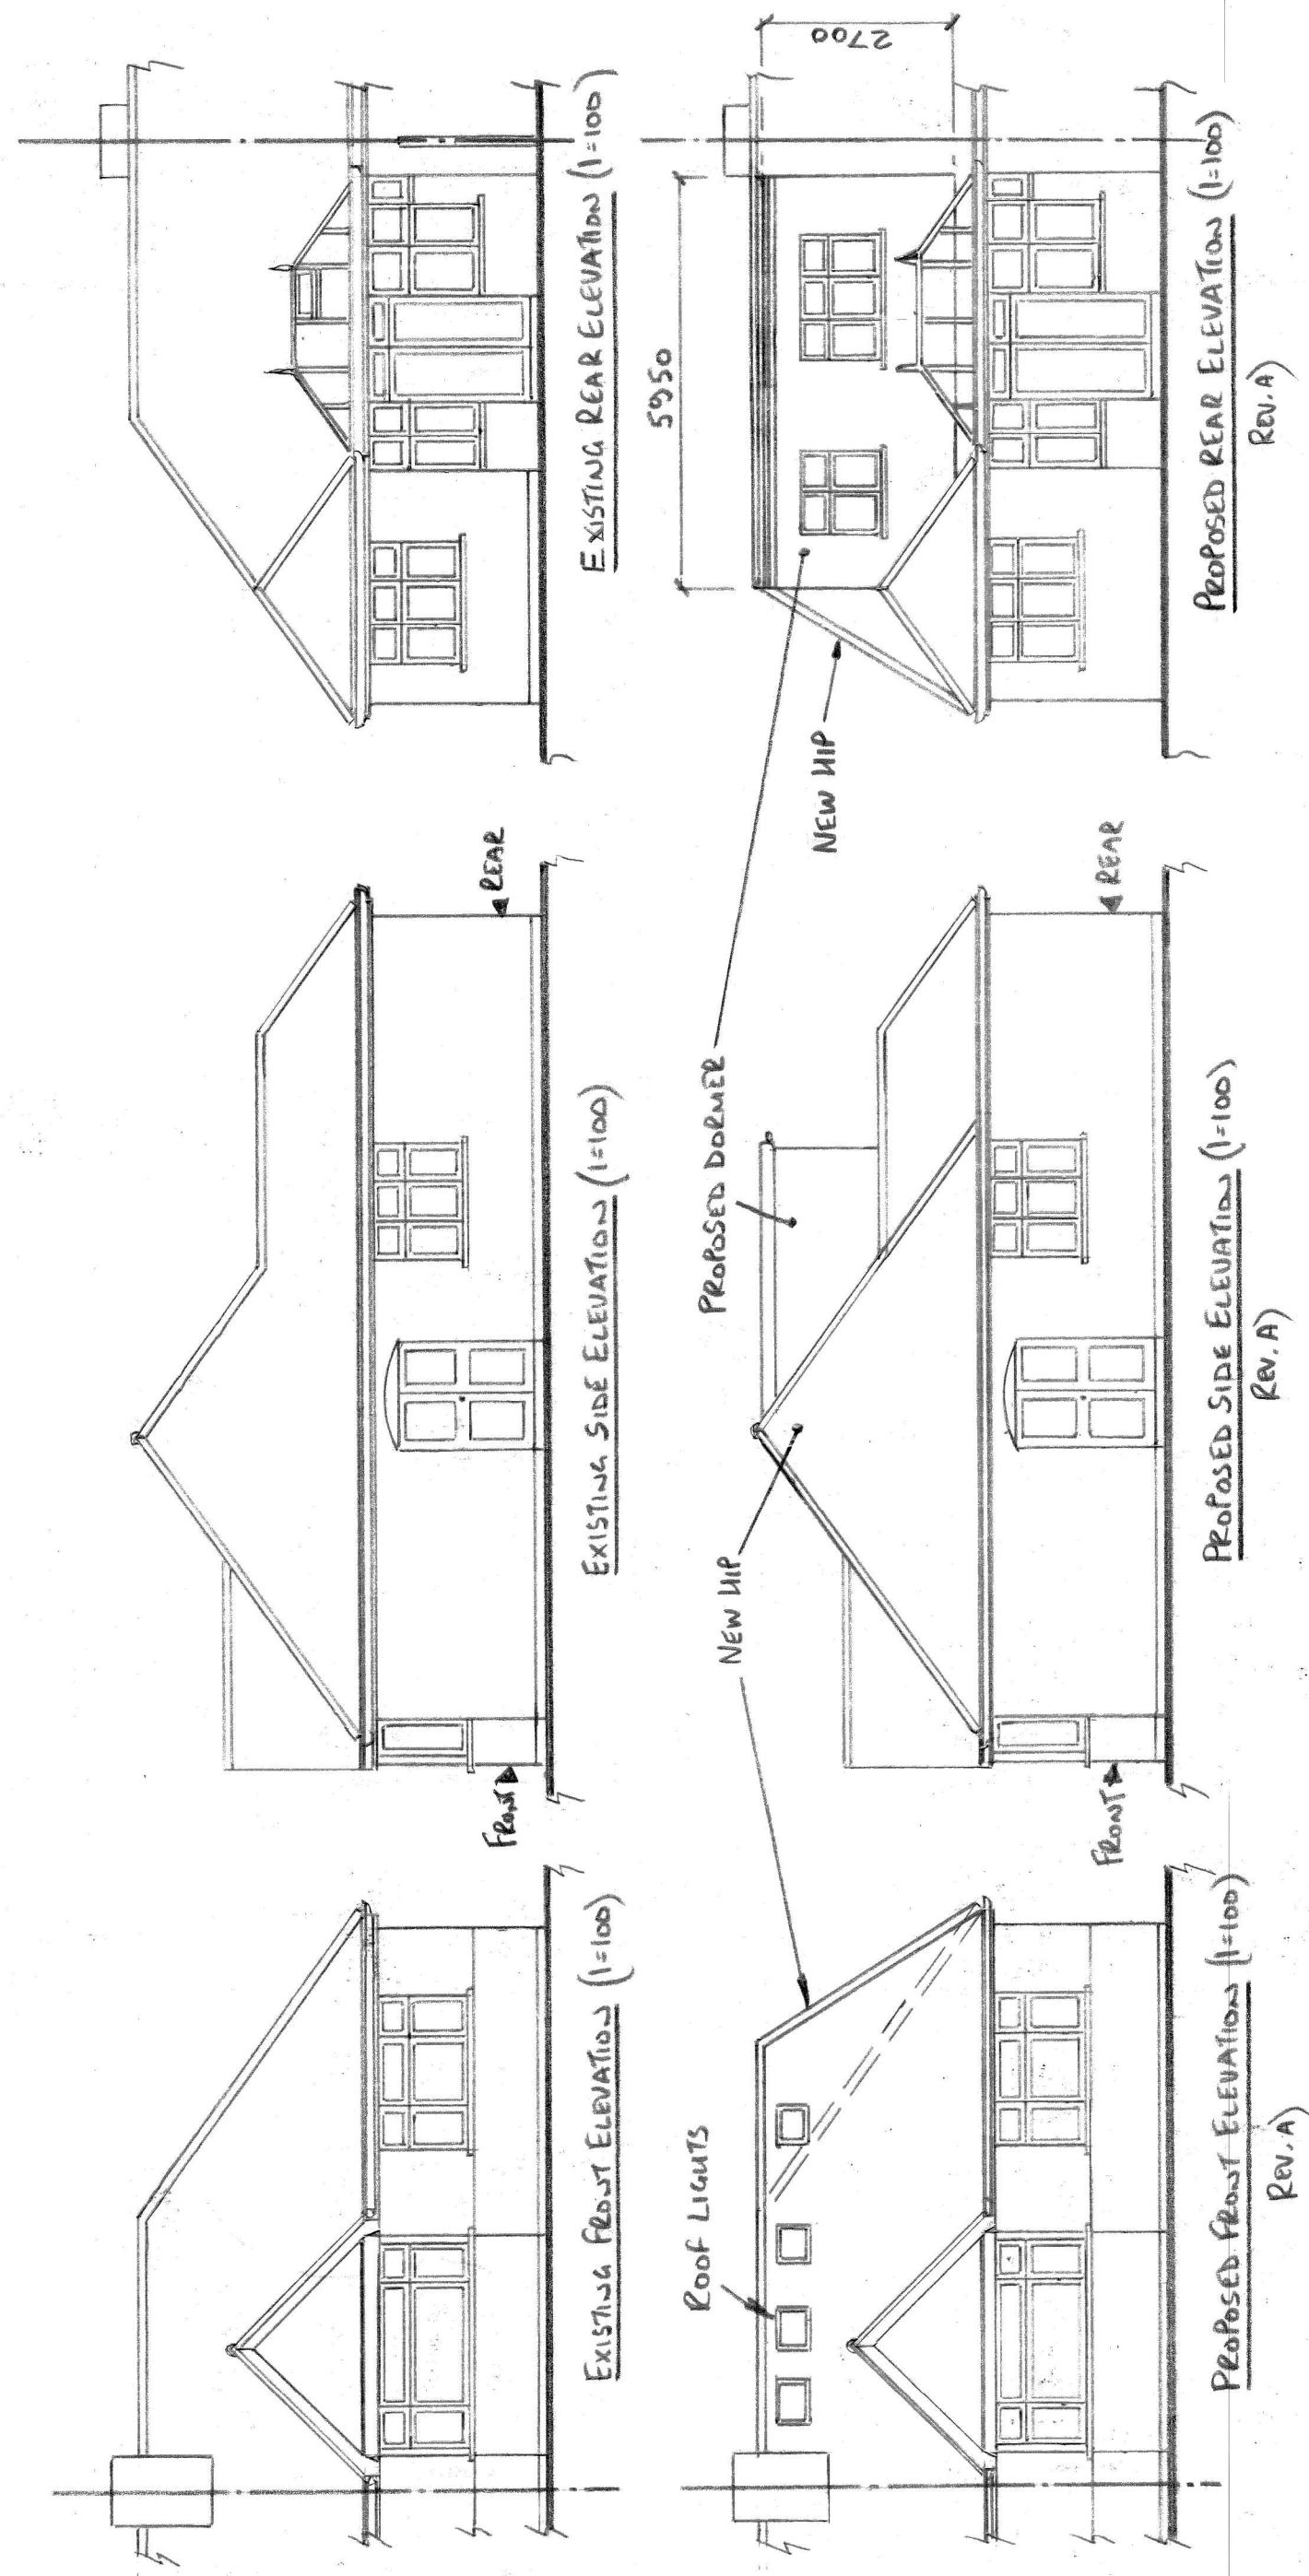

EXISTING ROOF PLAN (1:100)
REV. A

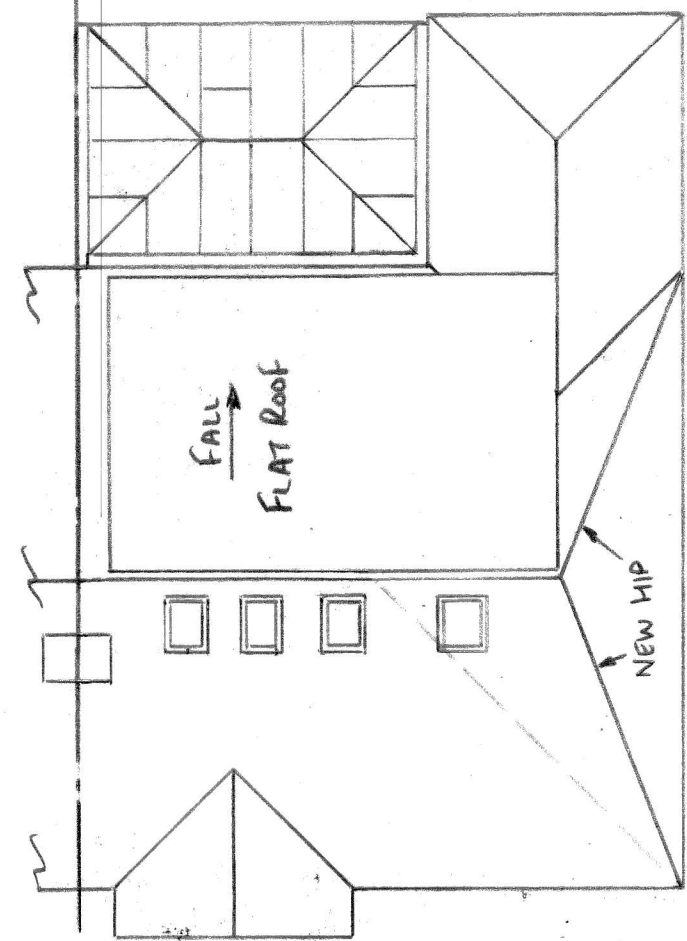

PROPOSED ROOF PLAN (1:100)
REV. A

Rev. B) Dimension from ridge to dormer roof added CPK/11222
REV. A) - NEW HIP & REVISED DORMER CPK 6/10/22

Project:
15 Roxburn Way, Ruislip, HA4 6HR.
Proposed loft conversion with rear dormer.
Existing and proposed plans, elevations & section.

Contract No.
290922

Date:
29.9.22

Finish:
All materials and finishes to match existing.

Drawn By: CPK

Scale: 1:50 & 1:100