




Rev.	Amendments
A	PD Changed 07/10/22

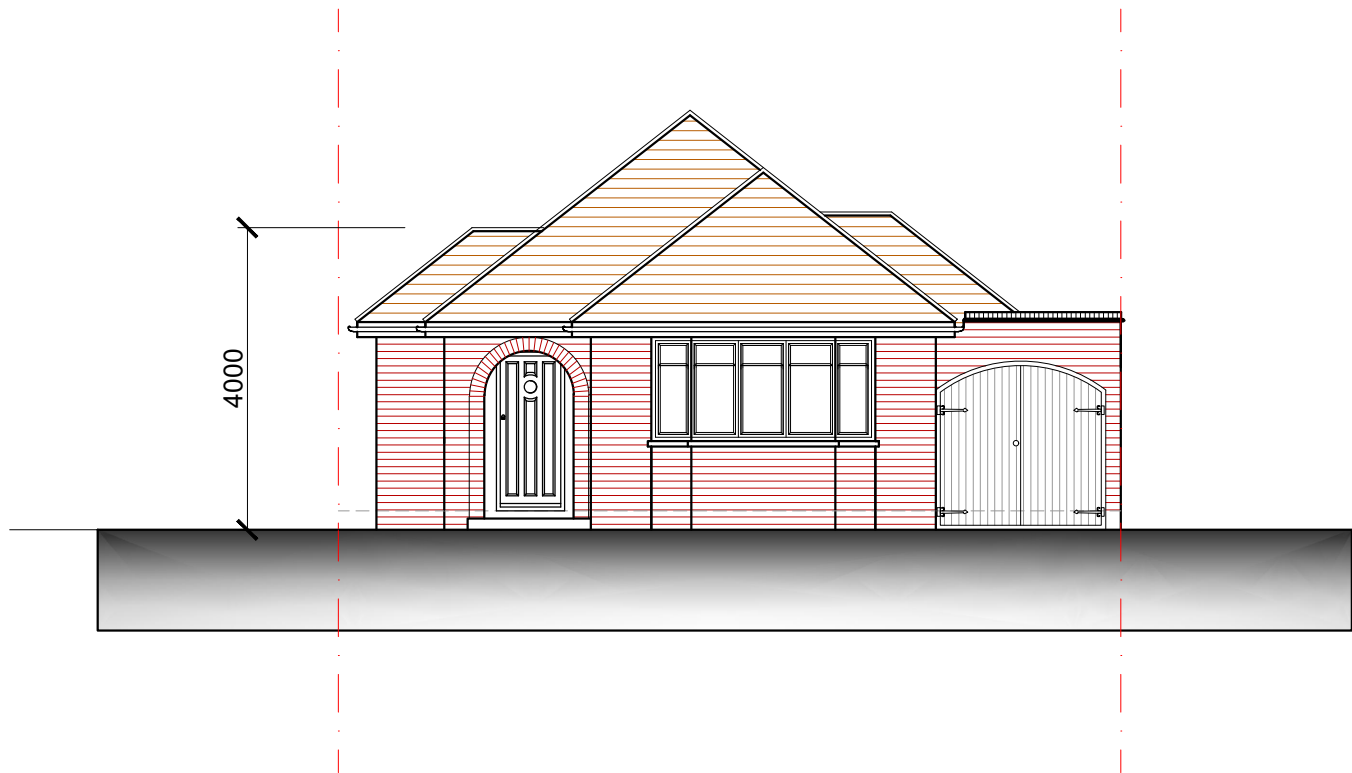

NORTH ELEVATION

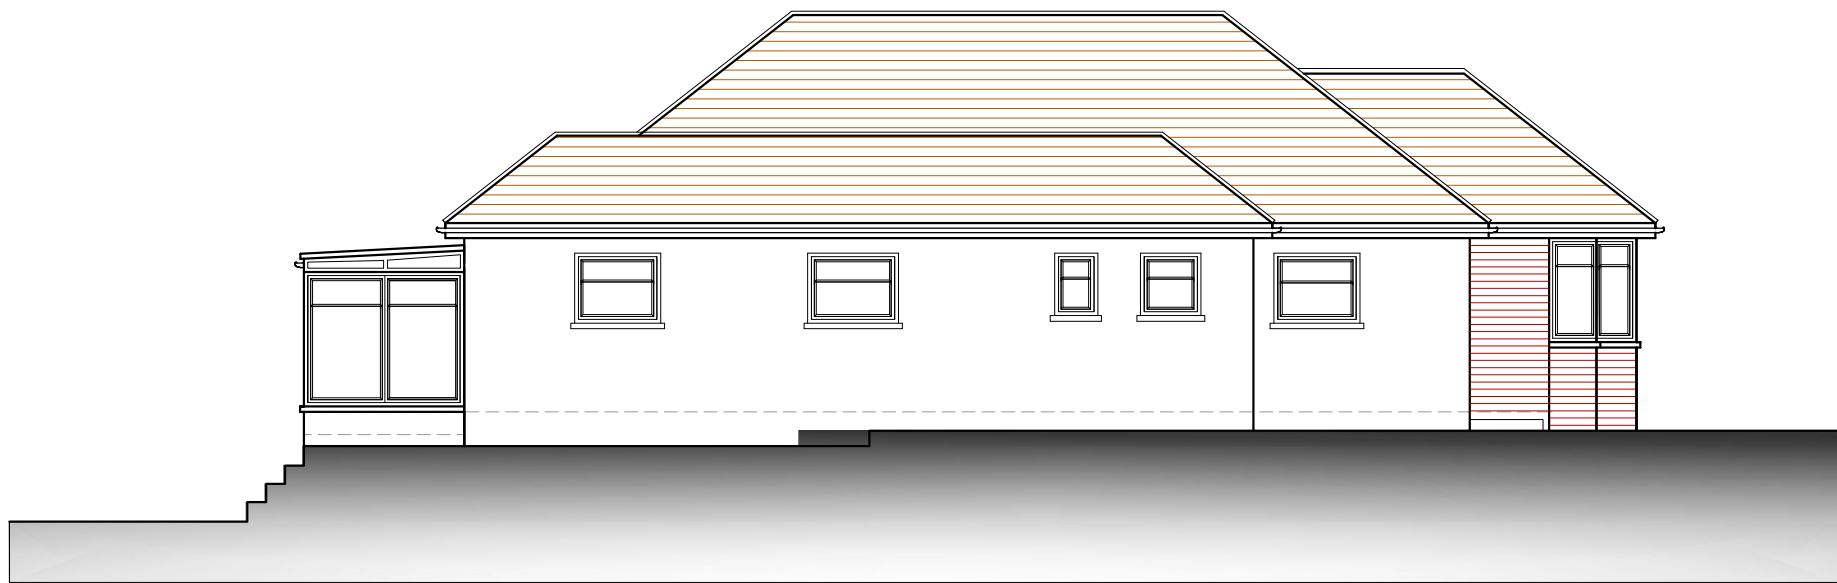

EAST ELEVATION

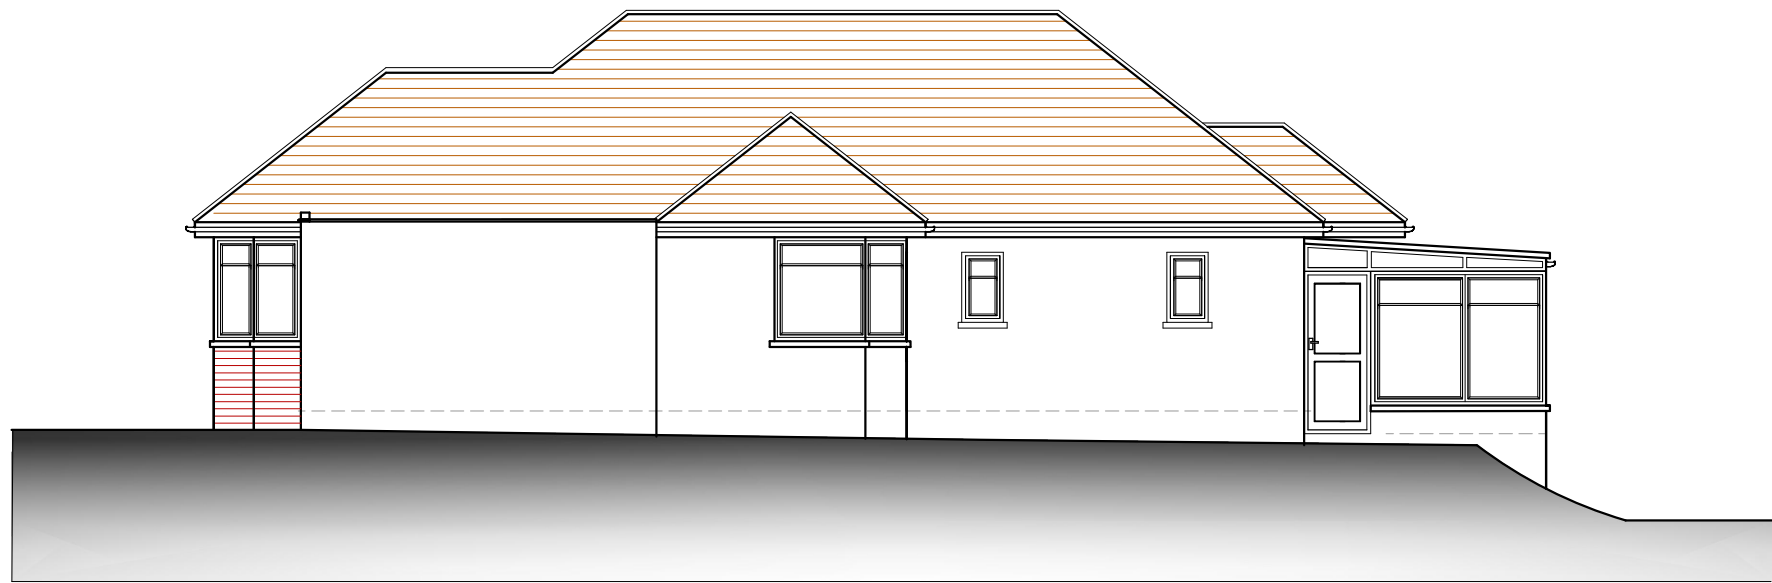

WEST ELEVATION



SOUTH ELEVATION

PROPOSED ELEVATIONS

3 Westholme Gardens, Ruislip HA4 8QJ

Scale Bar
1:100 @ A2

0 1 2 3 4 5 6 7 8 9 10
Metres



THE GILLETT MACLEOD PARTNERSHIP
Chartered Architects & Town Planning Consultants
1 High Road Old Eastcote Pinner Middlesex HA5 2EW tel. 0208 868 1333

Drg. No. 22/3521/7A
Scale 1:100
Date 28/07/22
Drawn by SB

REVISION
A

C