
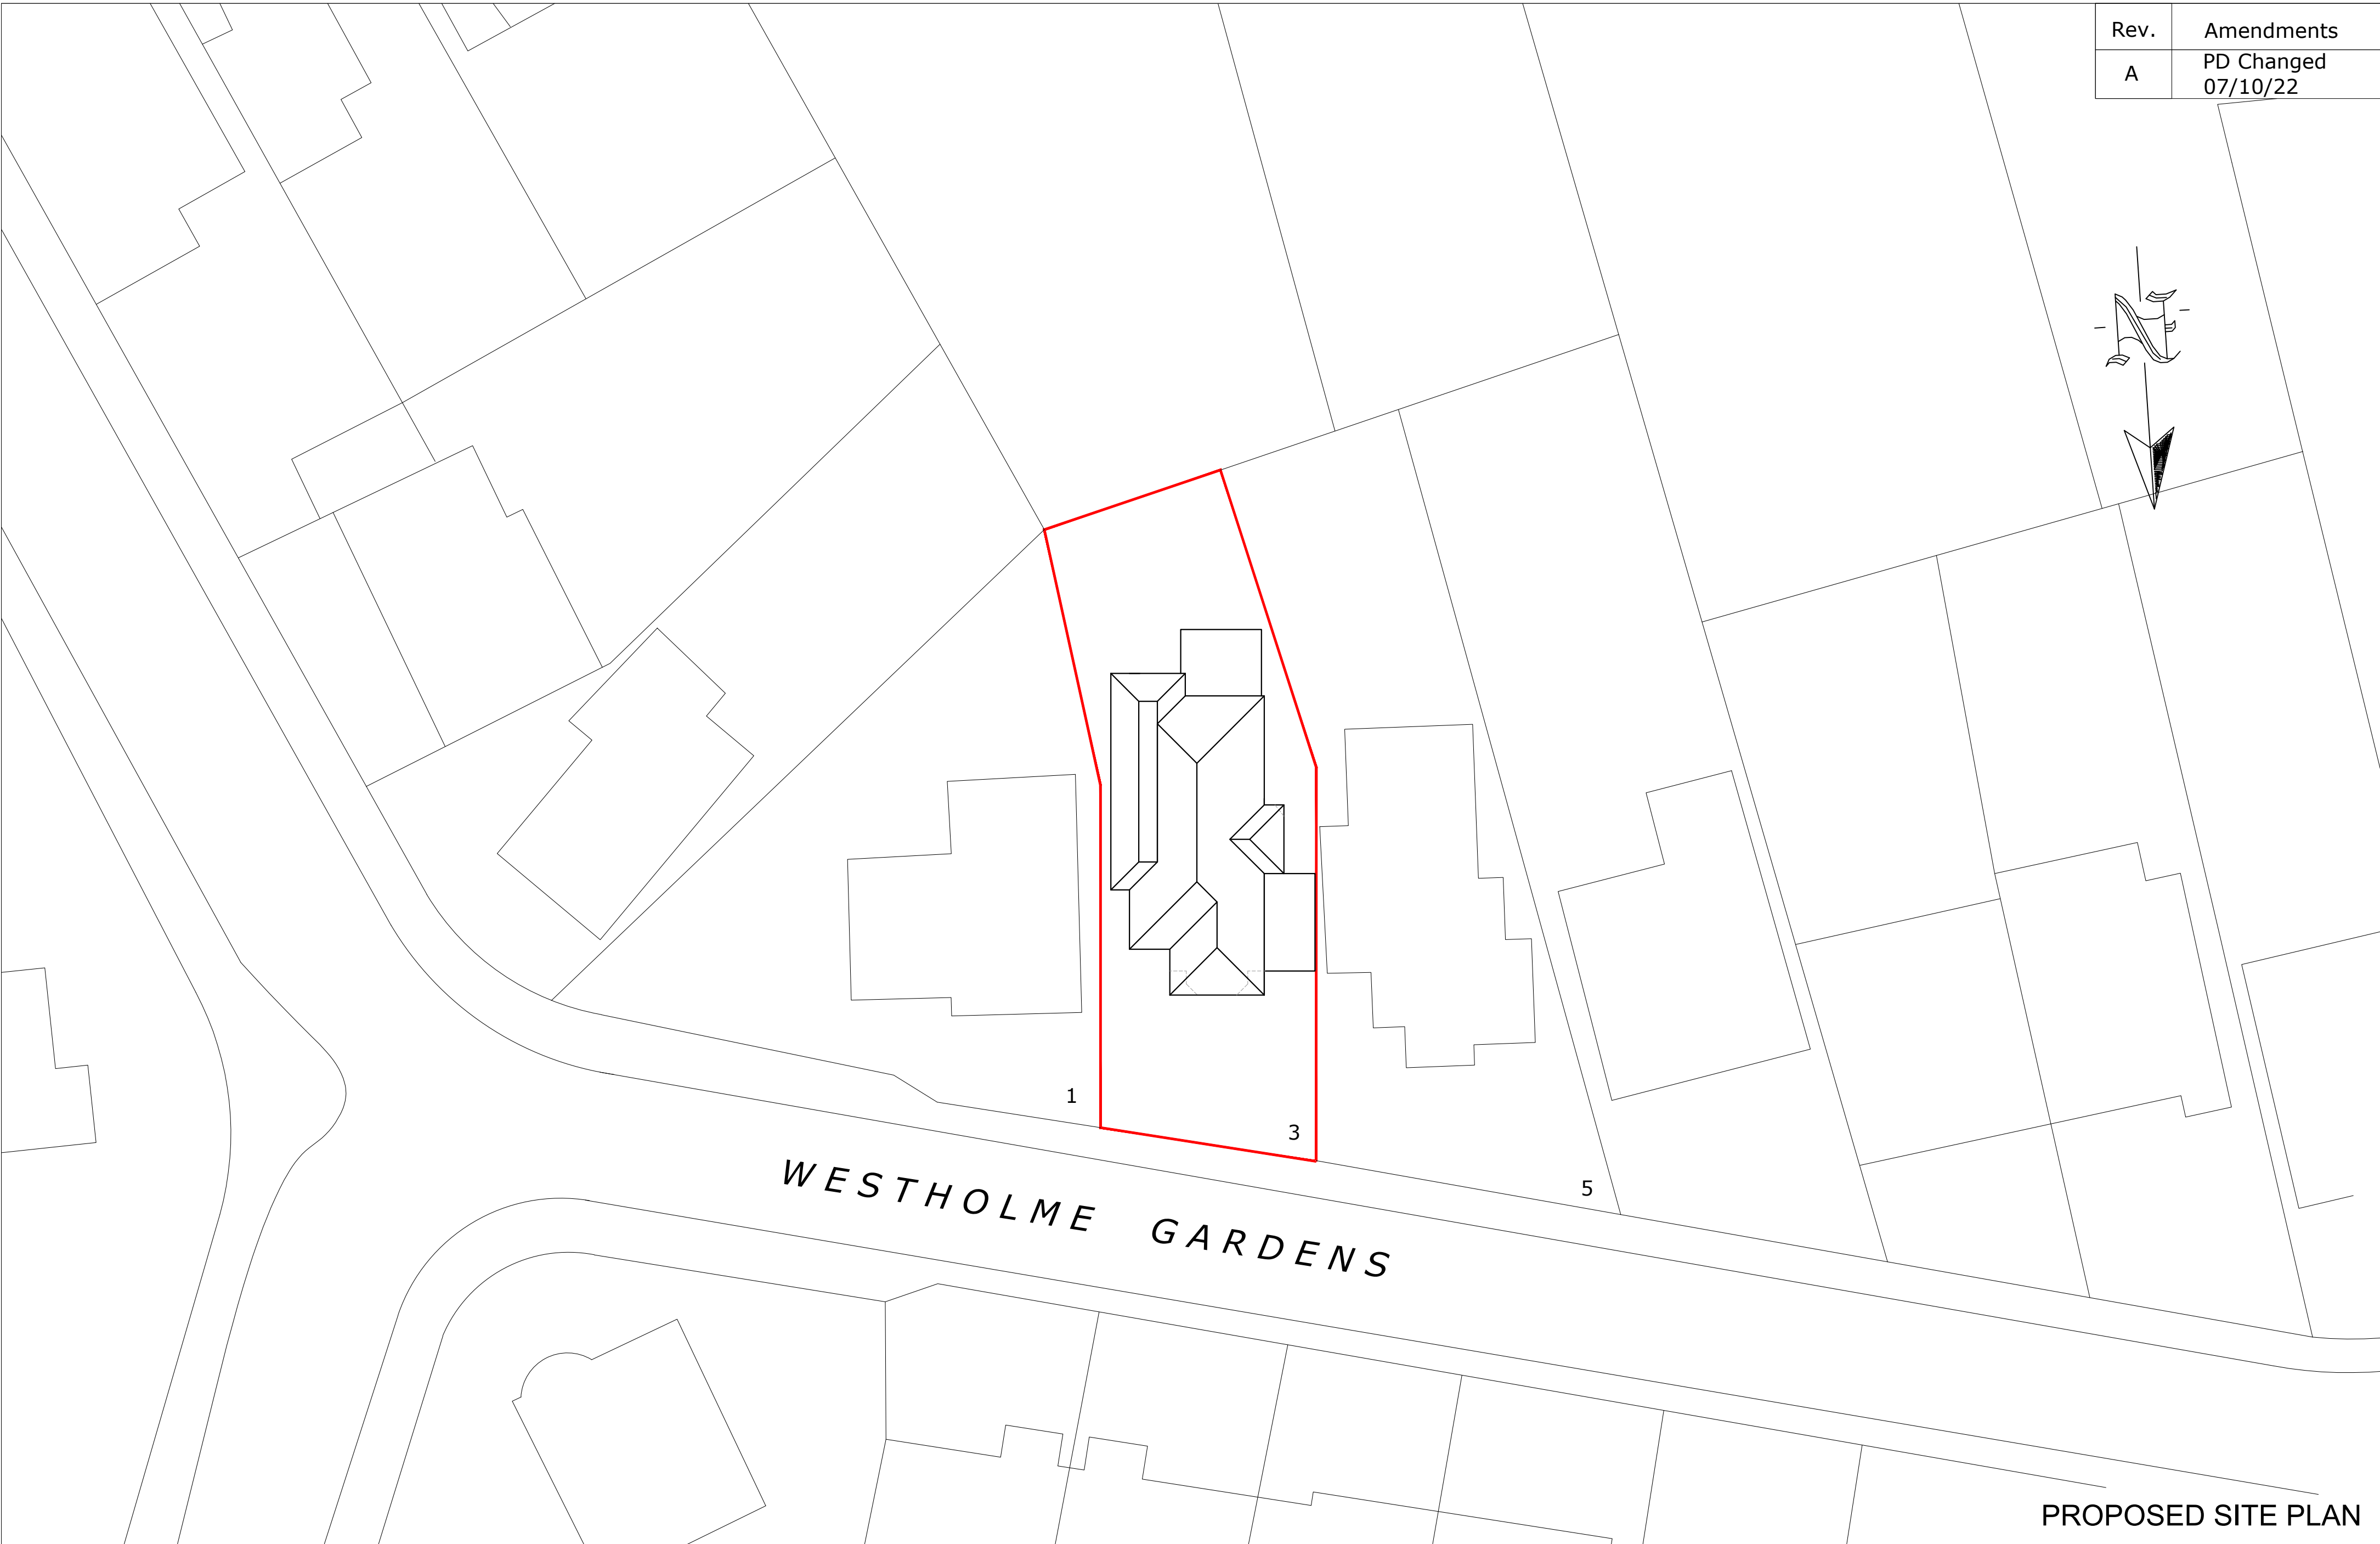


Rev.	Amendments
A	PD Changed 07/10/22

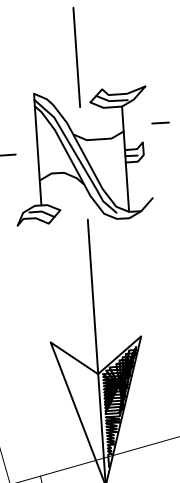

PROPOSED SITE PLAN

3 Westholme Gardens, Ruislip HA4 8QJ

Scale Bar
0 1 2 3 4 5 6 7 8 9 10 Metres

1:200 @ A2



THE GILLETT MACLEOD PARTNERSHIP
Chartered Architects & Town Planning Consultants
1 High Road Old Eastcote Pinner Middlesex HA5 2EW tel. 0208 868 1333

Drg. No. 22/3521/3^A
Scale 1:200
Date 28/07/22
Drawn by SB

REVISION
A
drawn