




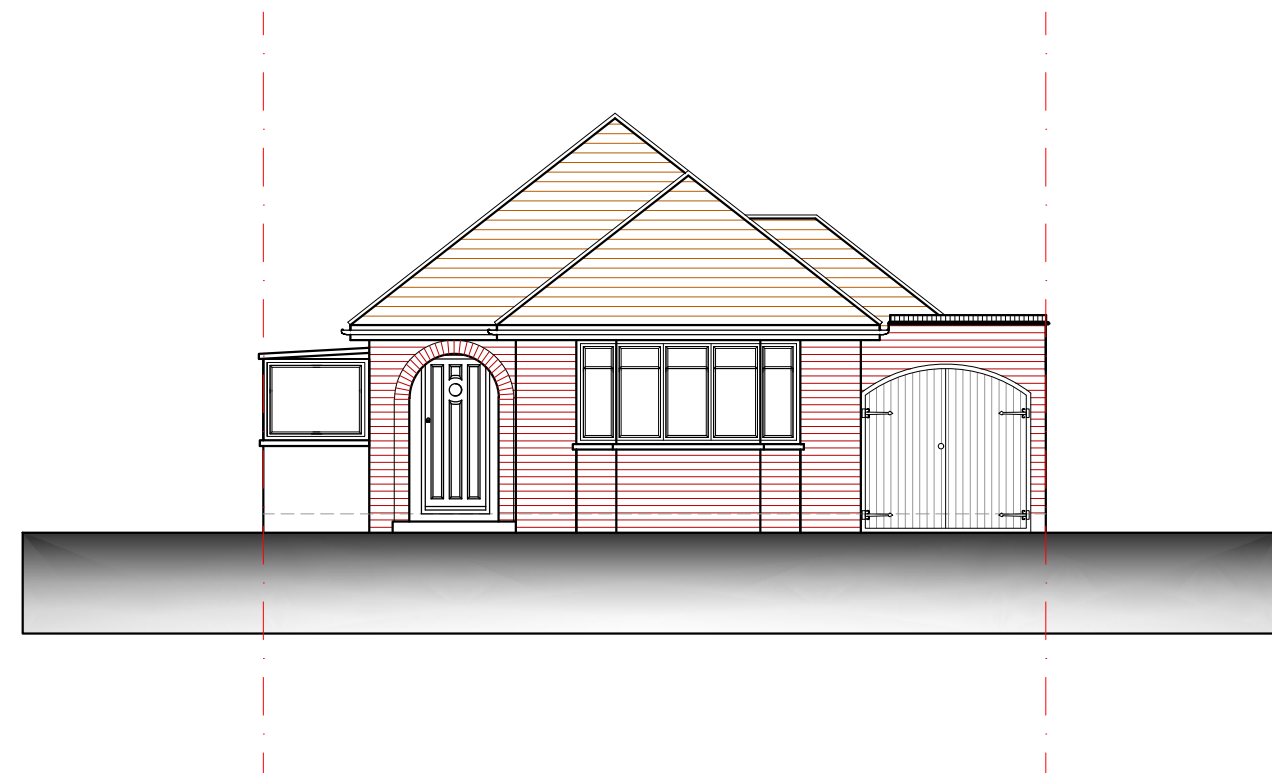


NORTH ELEVATION

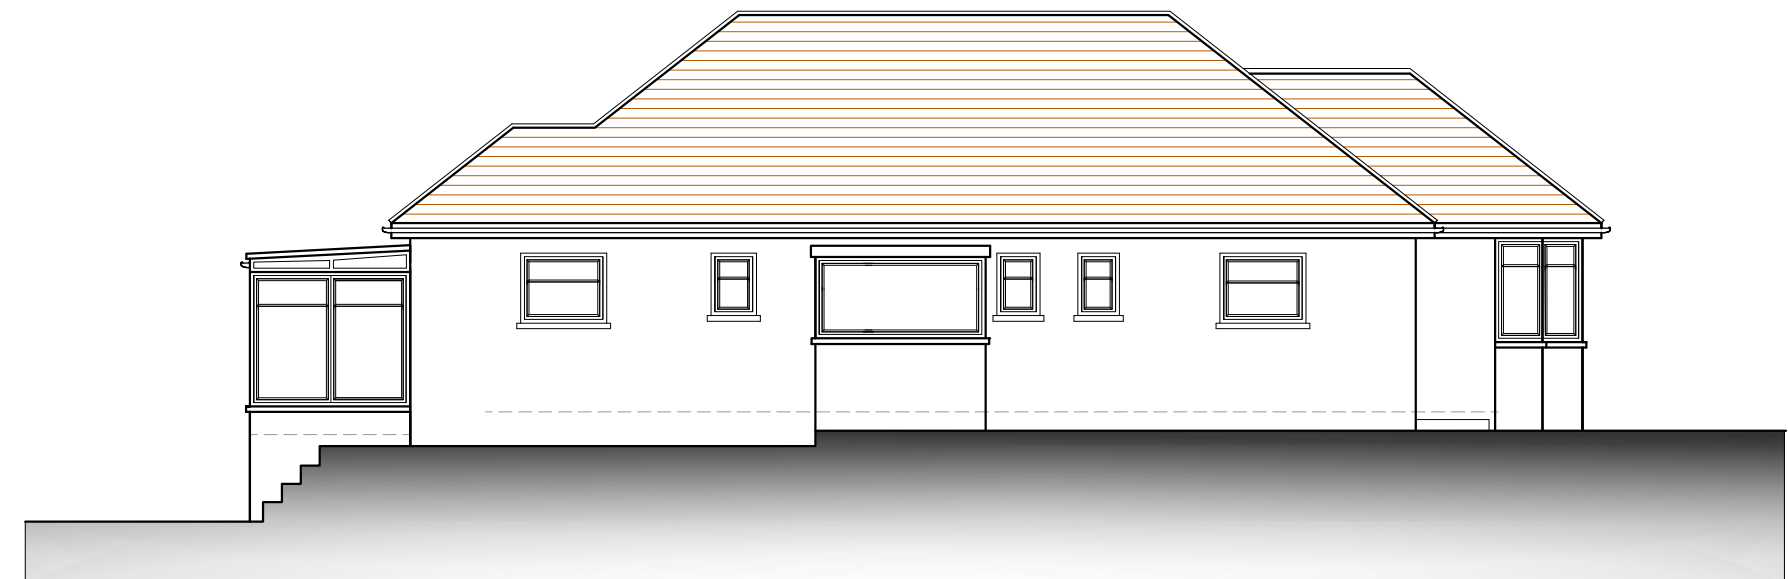

EAST ELEVATION

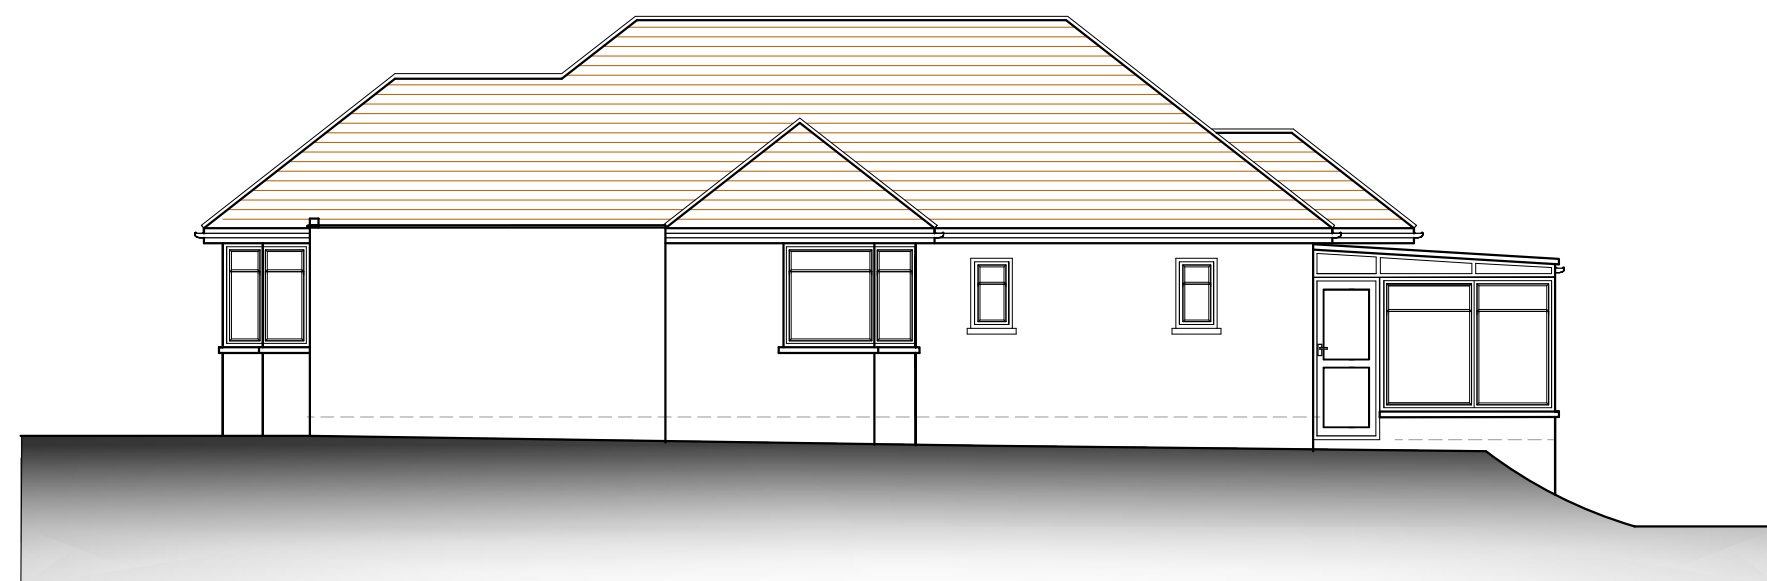


WEST ELEVATION

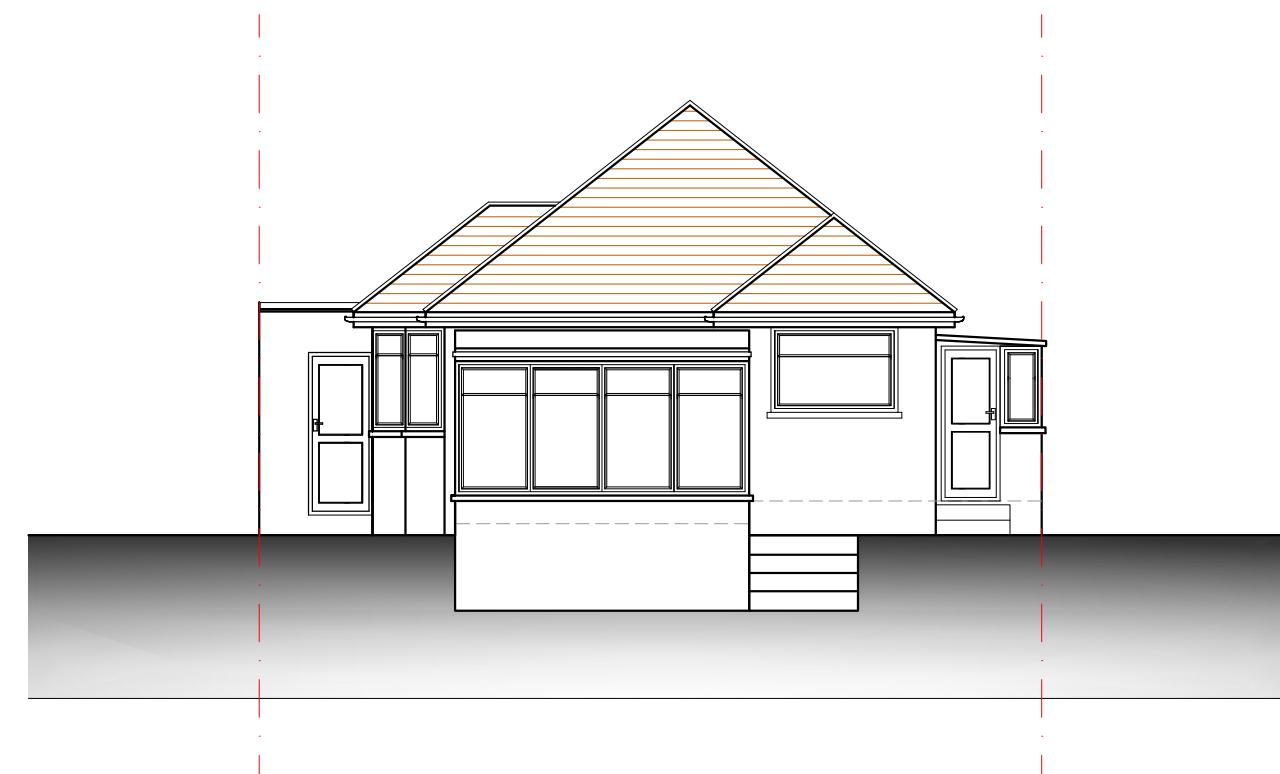

SOUTH ELEVATION

EXISTING ELEVATIONS

3 Westholme Gardens, Ruislip HA4 8QJ

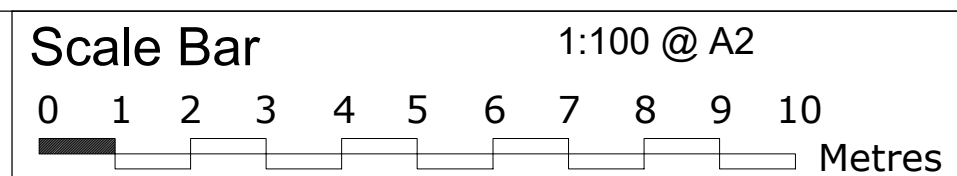

THE GILLETT MACLEOD PARTNERSHIP
Chartered Architects & Town Planning Consultants
1 High Road Old Eastcote Pinner Middlesex HA5 2EW tel. 0208 868 1333

Drg. No. 22/3521/5
Scale 1:100
Date 28/07/22
Drawn by SB

REVISION

(C)