



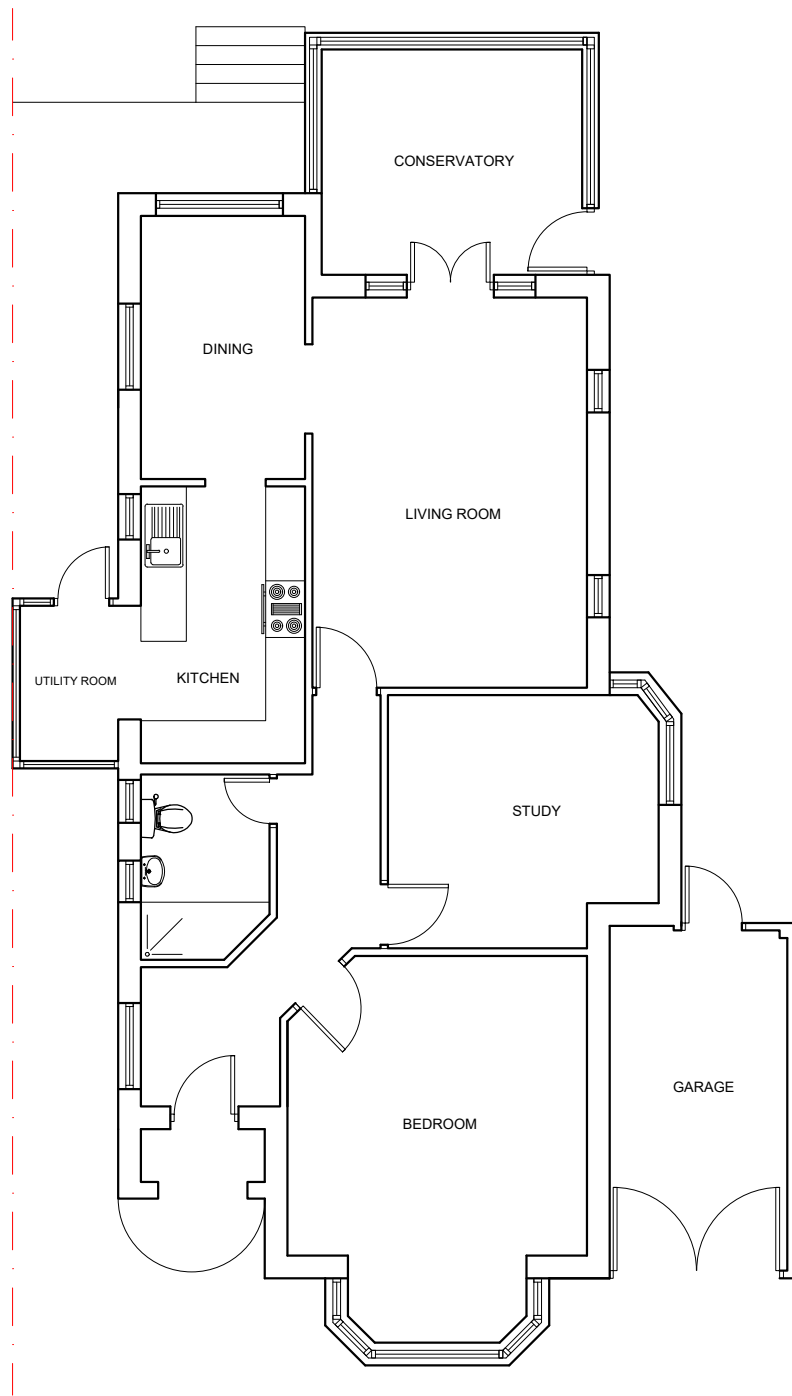


GROUND FLOOR

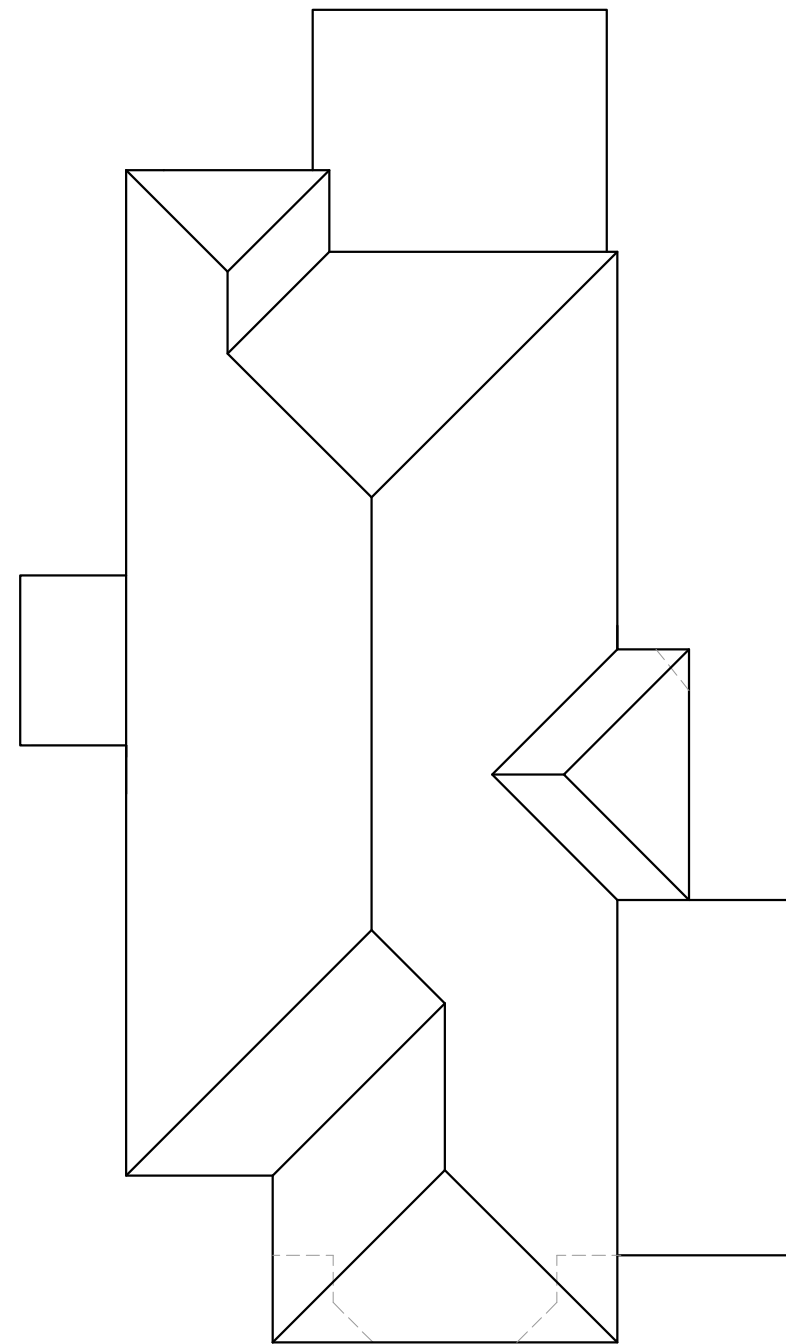

ROOF PLAN

EXISTING FLOOR PLANS

3 Westholme Gardens, Ruislip HA4 8QJ

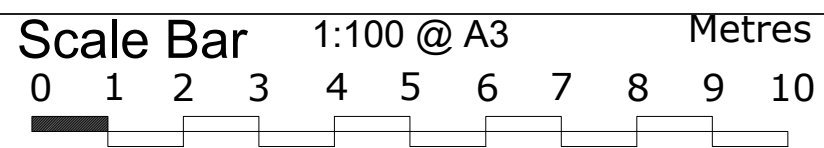

THE GILLETT MACLEOD PARTNERSHIP
Chartered Architects & Town Planning Consultants
1 High Road Old Eastcote Pinner Middlesex HA5 2EW tel. 0208 868 1333

Drg. No. 22/3521/4
Scale 1:100@A3
Date 28/07/22
Drawn by SB

REVISION	
(C)	drawer