



Rev.	Amendments
A	PD Changed 07/10/22
B	NOTES ADDED 01/12/22
C	PROPOSED SIZE REDUCED 11/01/23
D	REAR TERRACE NO CHANGE 08/03/23

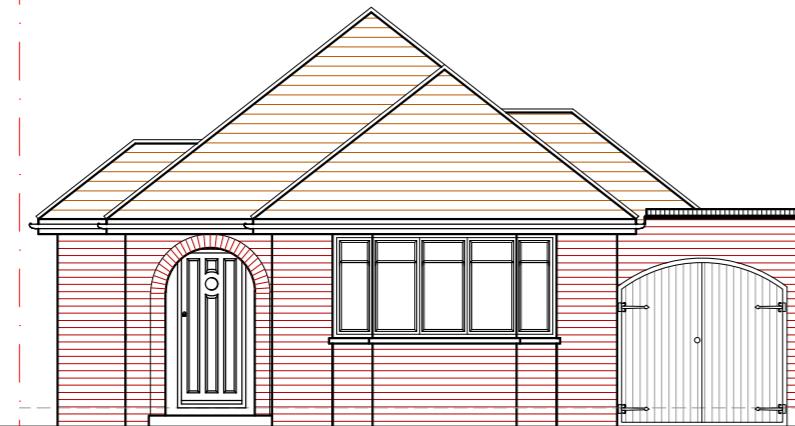


The proposed materials to match the existing dwelling house.

NORTH ELEVATION

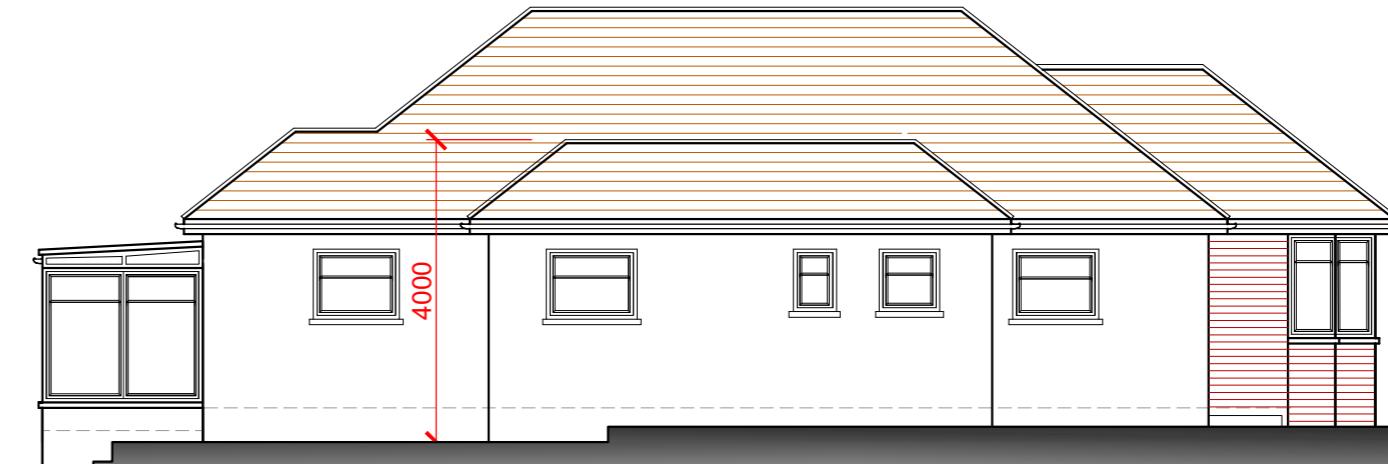


The proposed materials to match the existing dwelling house.

EAST ELEVATION

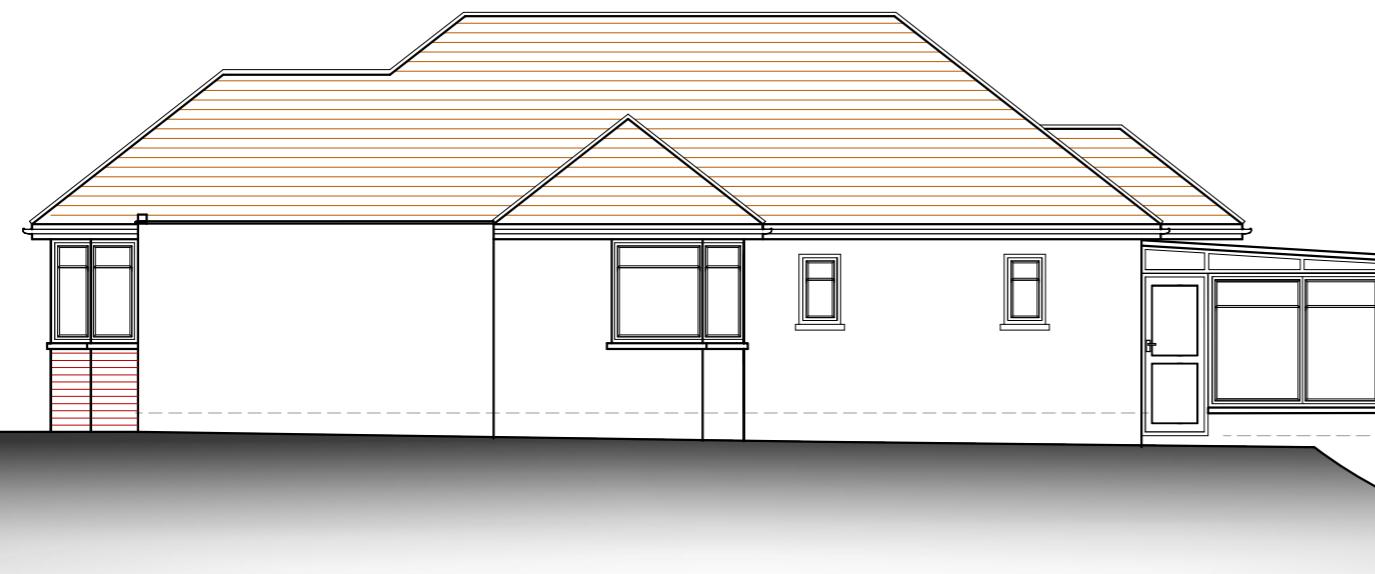

The proposed materials to match the existing dwelling house.

WEST ELEVATION

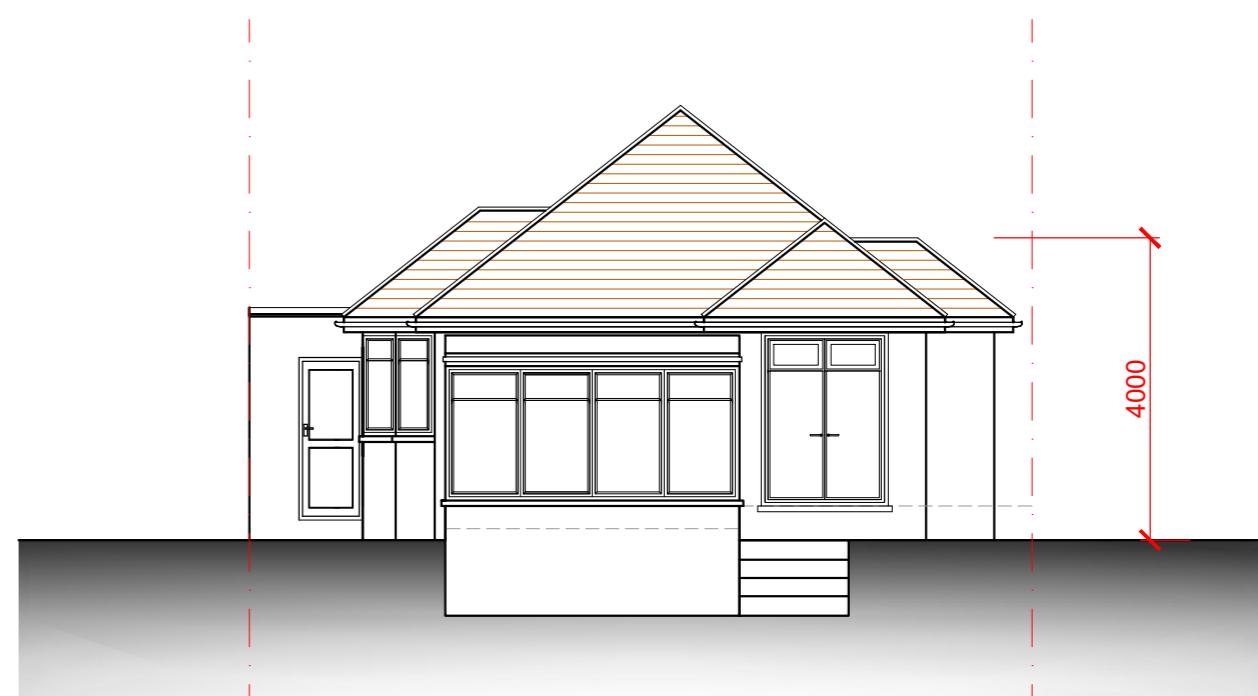


The proposed materials to match the existing dwelling house.

SOUTH ELEVATION

PROPOSED ELEVATIONS

3 Westholme Gardens, Ruislip HA4 8QJ

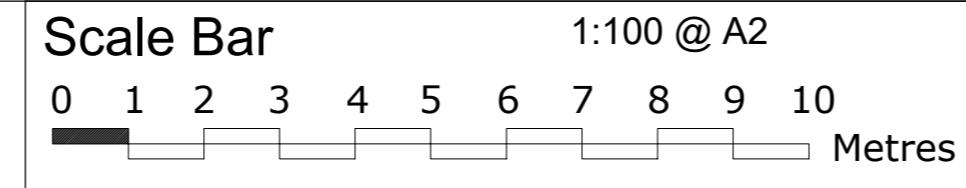

THE GILLETT MACLEOD PARTNERSHIP
Chartered Architects & Town Planning Consultants

1 High Road Old Eastcote Pinner Middlesex HA5 2EW tel. 0208 868 1333

Drg. No. 22/3521/7D
Scale 1:100
Date 28/07/22
Drawn by SB

REVISION D
C