



Rev.	Amendments
A	PD Changed 07/10/22
B	PROPOSED SIZE REDUCED 11/01/23
C	REAR TERRACE NO CHANGE 08/03/23

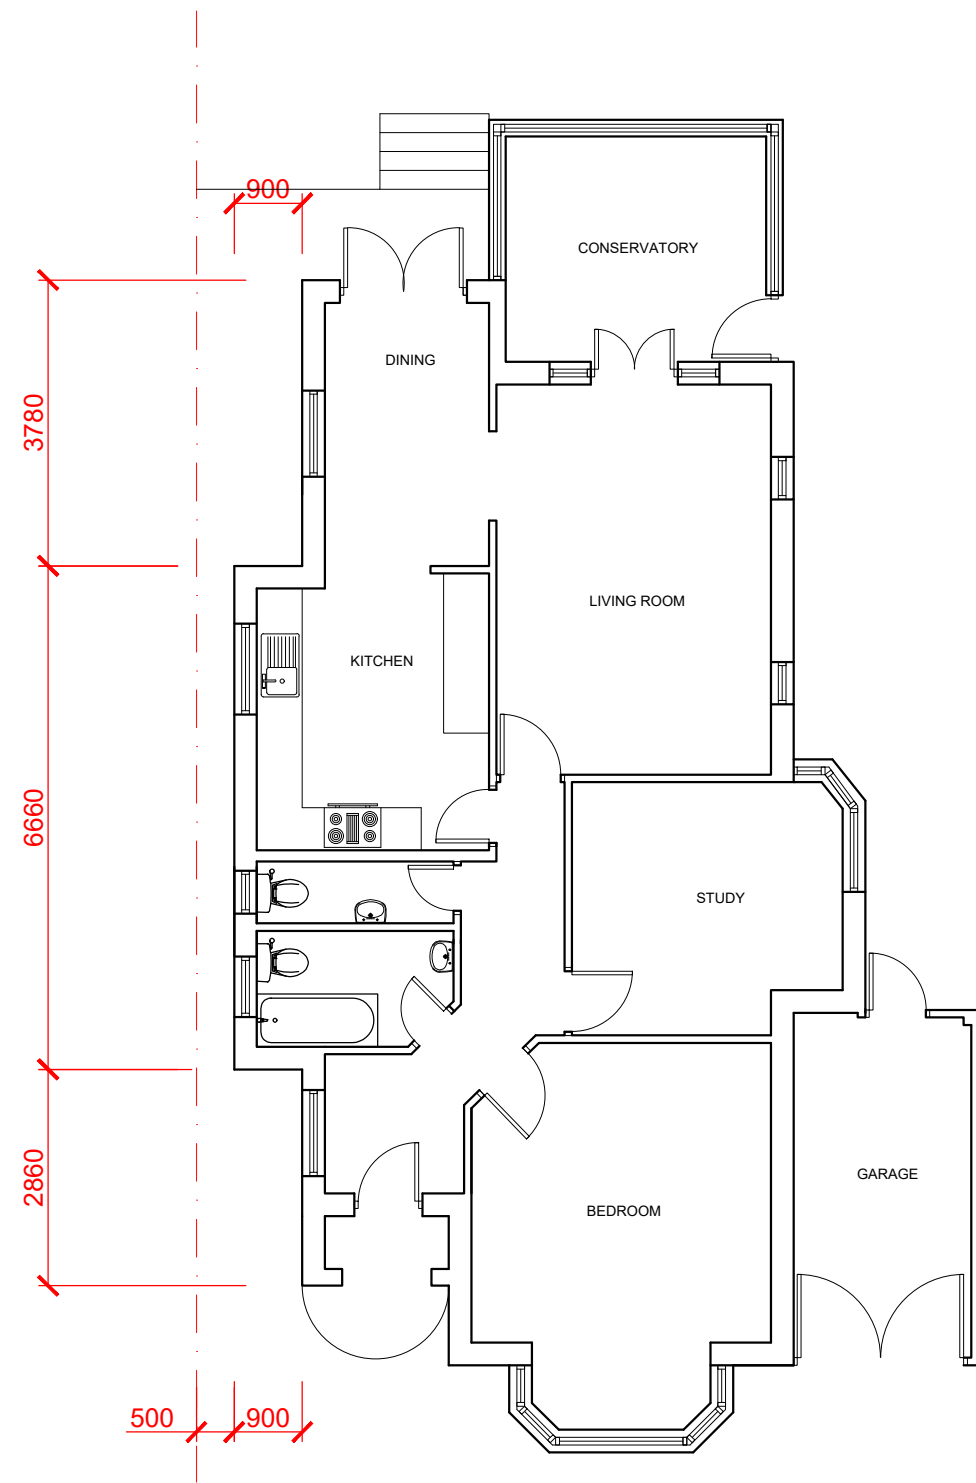


GROUND FLOOR

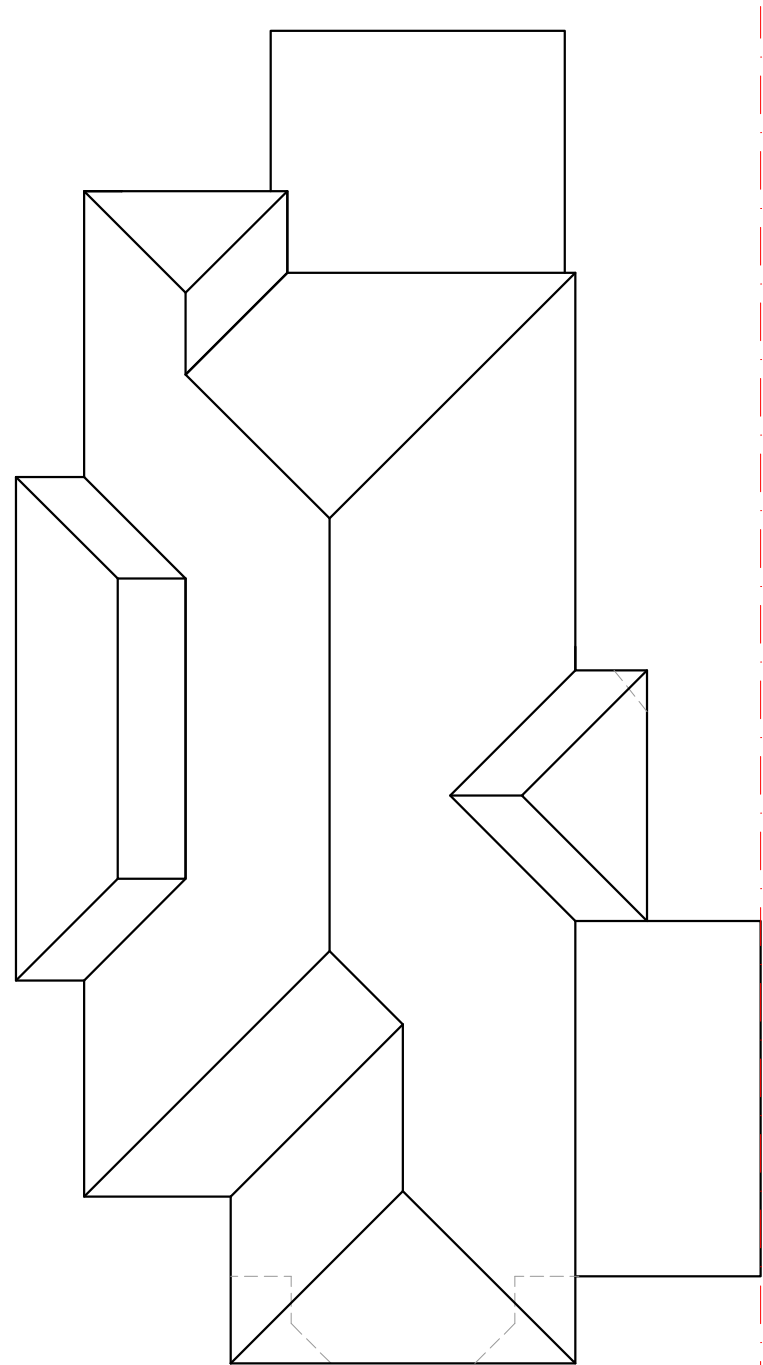

ROOF PLAN

PROPOSED FLOOR PLANS

3 Westholme Gardens, Ruislip HA4 8QJ

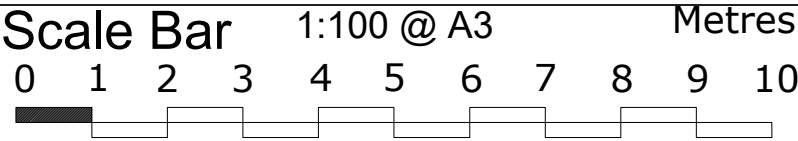

THE GILLETT MACLEOD PARTNERSHIP
Chartered Architects & Town Planning Consultants
1 High Road Old Eastcote Pinner Middlesex HA5 2EW tel. 0208 868 1333

Drg. No. 22/3521/6C
Scale 1:100@A3
Date 11/01/23
Drawn by SB

REVISION
C
drawer