

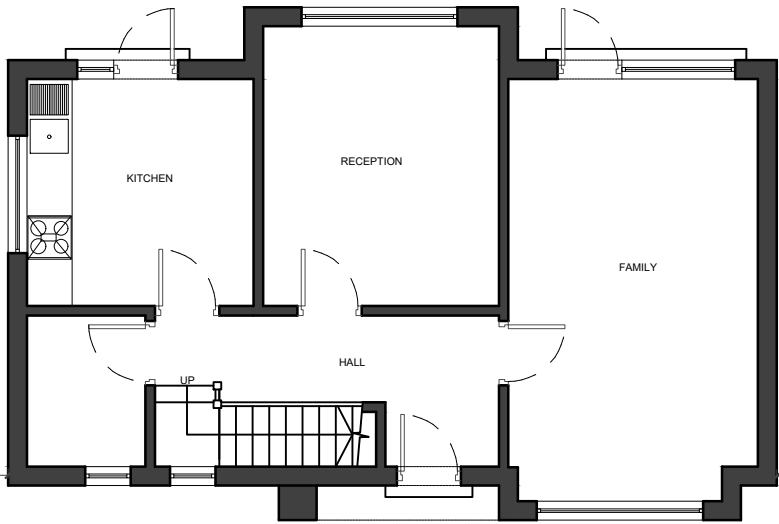
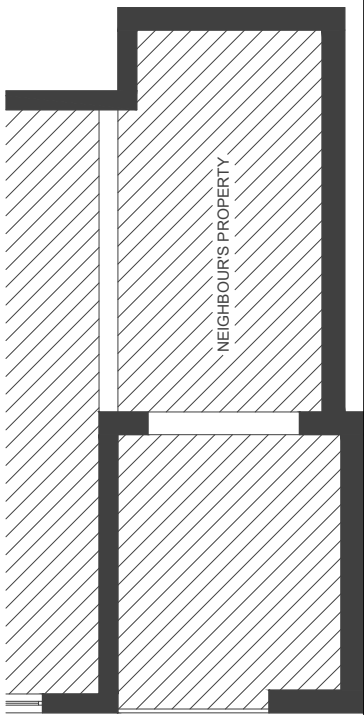




NOTES
Dimensions are not to be scaled from this drawing.

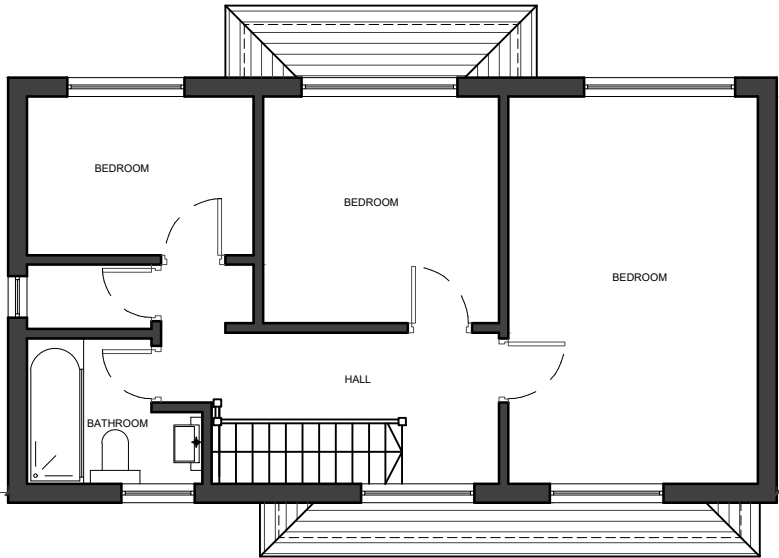



01 - GROUND FLOOR PLAN

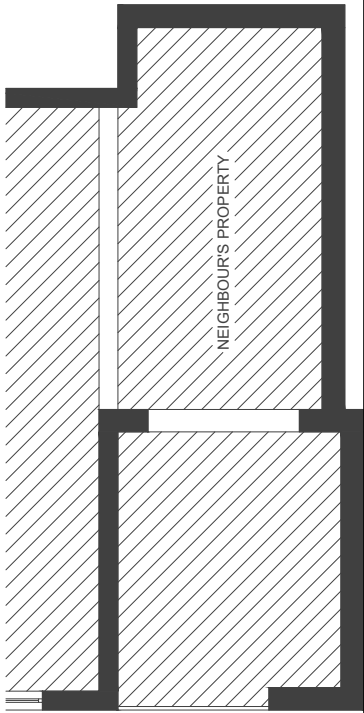


02 - FIRST FLOOR PLAN

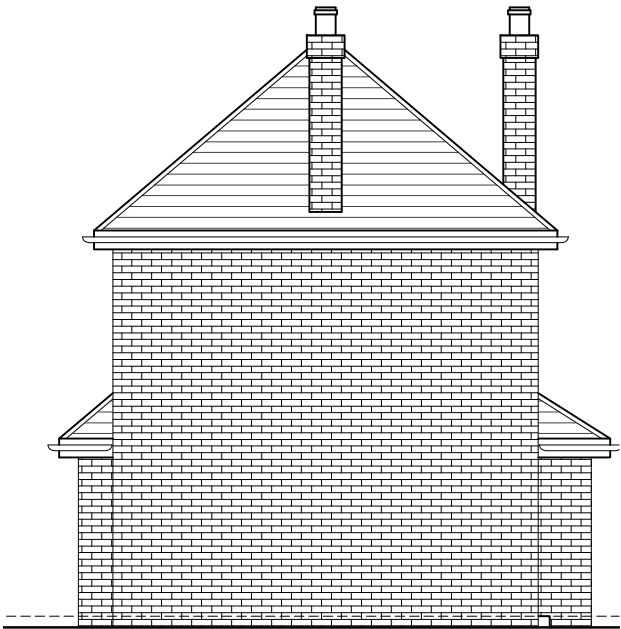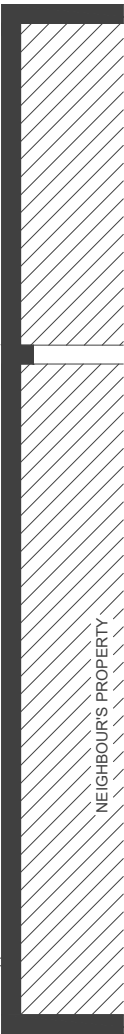

03 -RIGHT SIDE ELEVATION

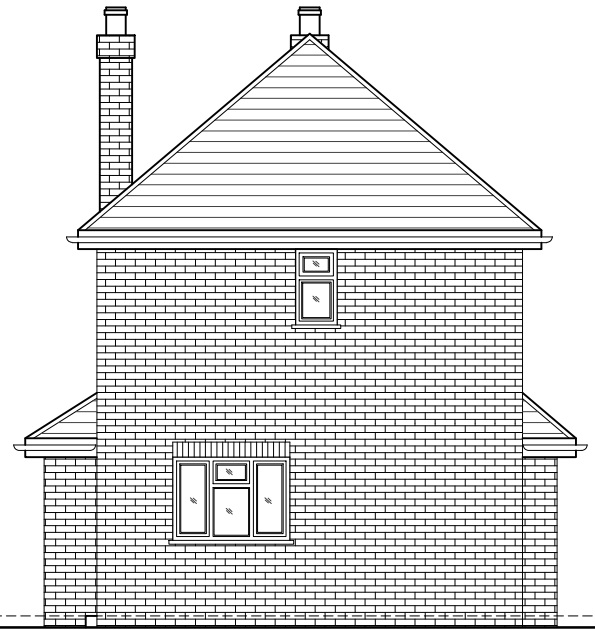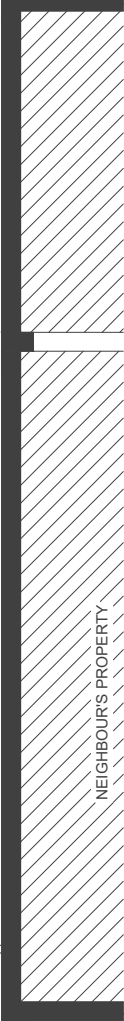

04 -LEFT SIDE ELEVATION

 

REVISIONS			
NO.	DESCRIPTION	DATE	BY

HOUSE-HOLDER
APPLICATION

DE ARCHITECTURAL CONSULT.LTD
M: 07866580774, 07883602259
E: design.endeavour@gmail.com

Project	07 CEDARS DRIVE UXBRIDGE LONDON, UB10 0JT		
Title	EXISTING PLANS & ELEVATIONS		

Scale 1:100@A3	Drawn NK	Approved	Date JUNE 22
Job No. DAC-90/22	Drawing No. PH-07CD-02	Rev. 0	