



NOTES
Dimensions are not to be scaled from this drawing.




01 - FRONT ELEVATION



02 - REAR ELEVATION

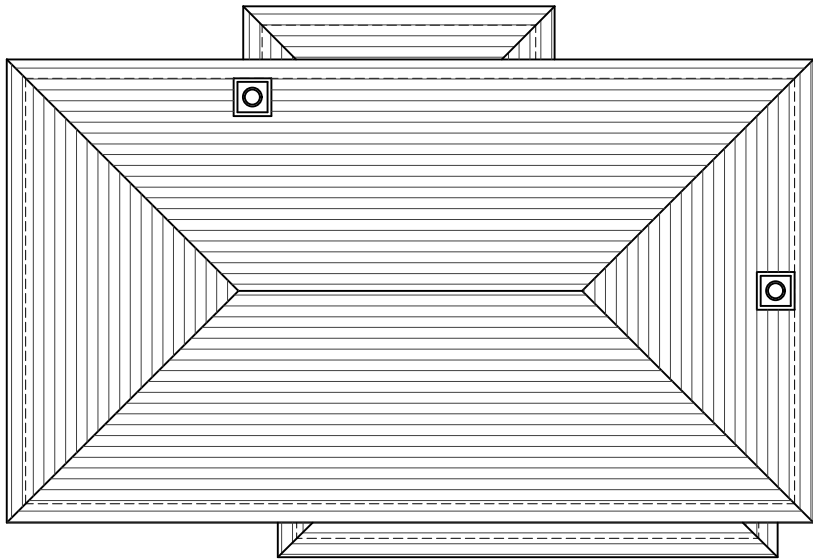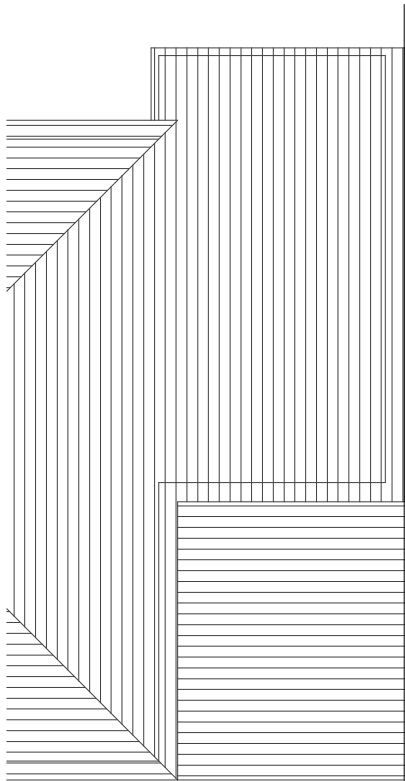

03 - ROOF PLAN

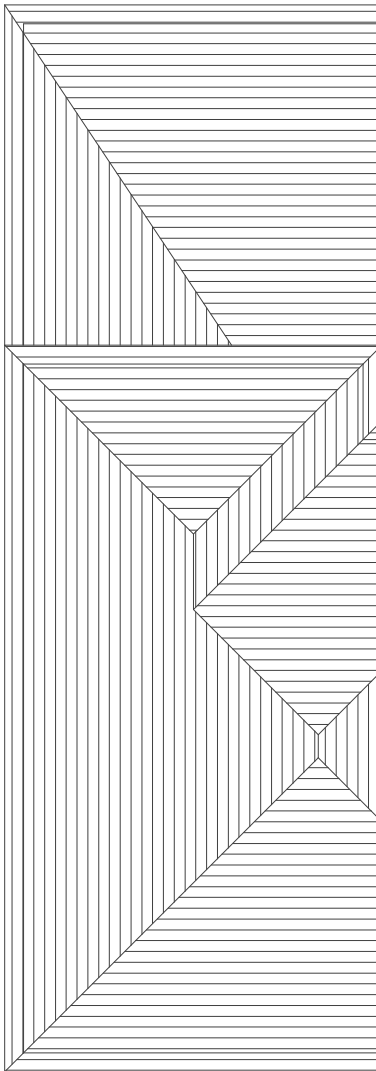

0 1 2m 3 4 5m
Scale

REVISIONS			
NO.	DESCRIPTION	DATE	BY

HOUSE-HOLDER
APPLICATION

DE ARCHITECTURAL CONSULT.LTD
M: 07866580774, 07883602259
E: design.endeavour@gmail.com

Project 07 CEDARS DRIVE UXBRIDGE
LONDON, UB10 0JT

Title EXISTING PLANS & ELEVATIONS

Scale 1:100@A3	Drawn NK	Approved	Date JUNE 22
Job No. DAC-90/22	Drawing No. PH-07CD-03	Rev. 0	