



NOTES
Dimensions are not to be scaled from this drawing.

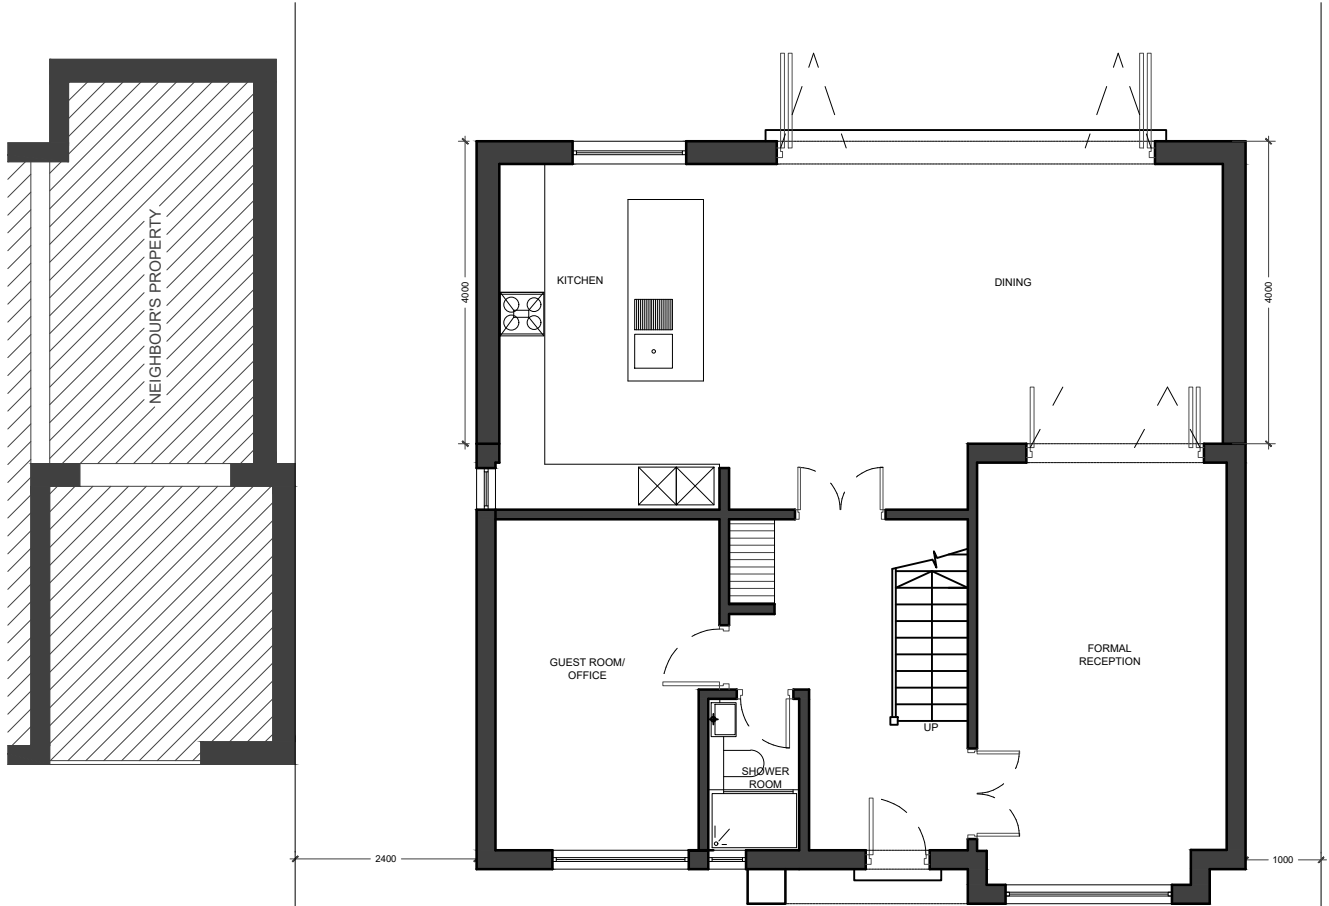

01 - GROUND FLOOR PLAN

 

REVISIONS			
NO.	DESCRIPTION	DATE	BY


**HOUSE-HOLDER
APPLICATION**

DE ARCHITECTURAL CONSULT.LTD
M: 07869580774, 07883602259
E: design.endeavour@gmail.com

Project
07 CEDARS DRIVE UXBRIDGE
LONDON, UB10 0JT

Title
PROPOSED GROUND & FIRST FLOOR PLANS

Scale 1:100@A3	Drawn NK	Approved	Date FEB 24
Job No. DAC-90/22	Drawing No. PH-07CD-04	Rev.	A

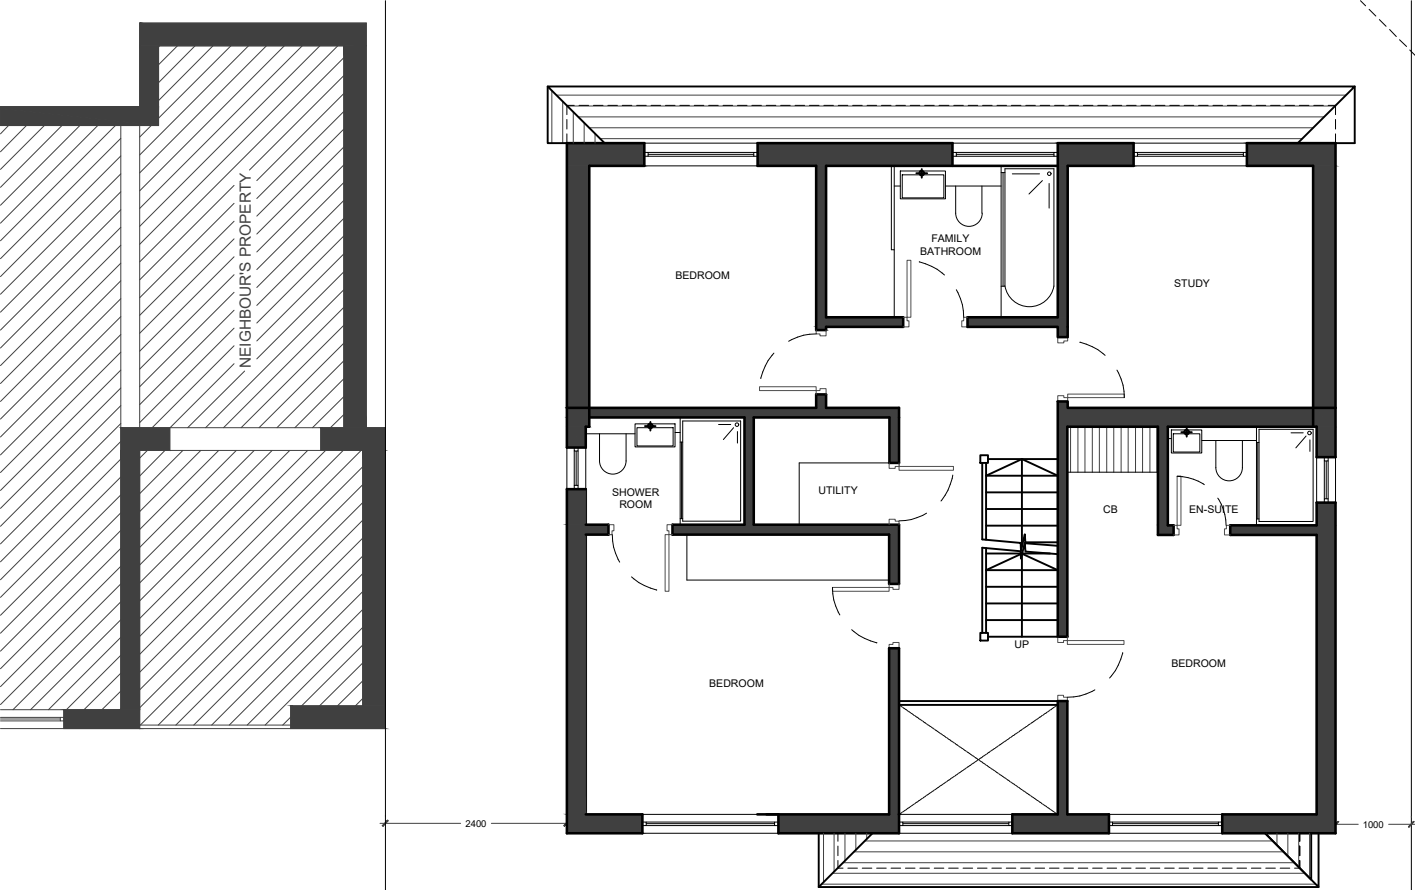

02 - FIRST FLOOR PLAN