
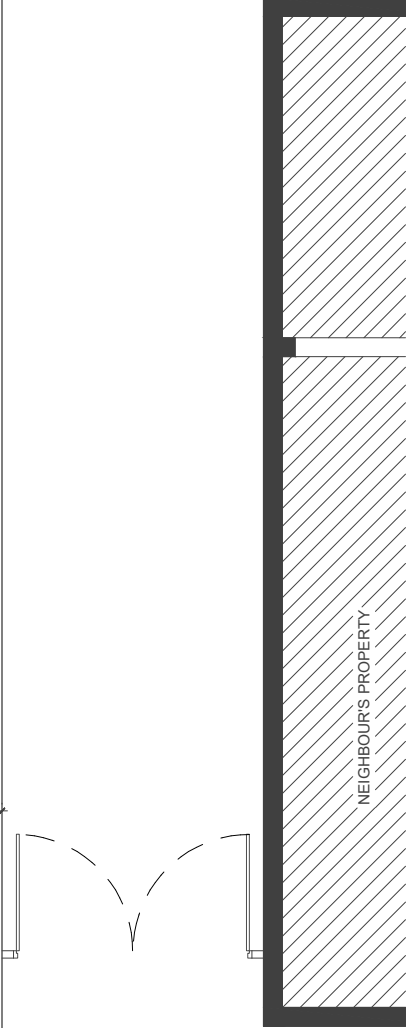
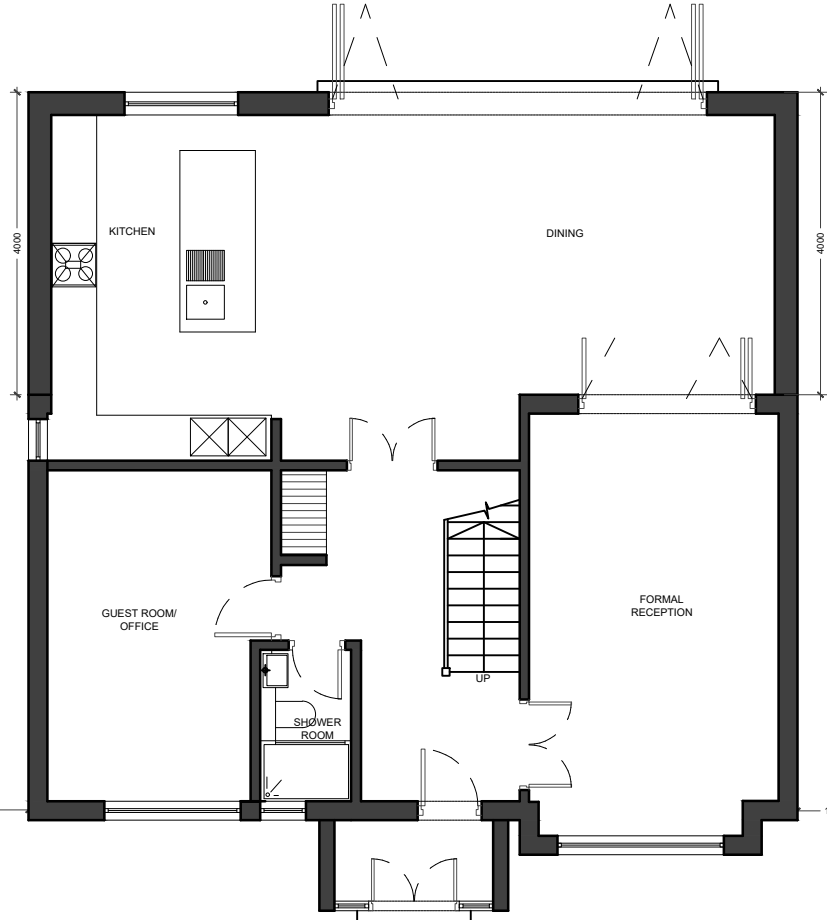


NOTES

Dimensions are not to be scaled from this drawing.

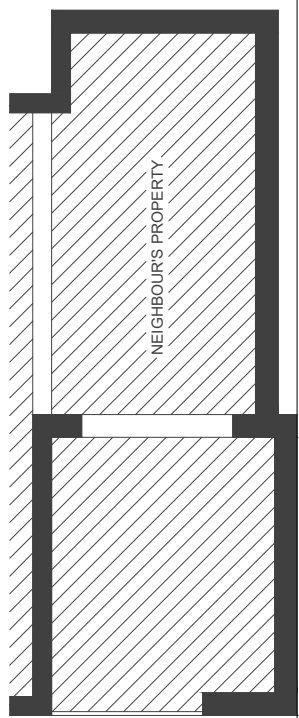

01 - GROUND FLOOR PLAN

0 1 2m 3 4 5m
Scale

REVISIONS			
NO.	DESCRIPTION	DATE	BY




HOUSE-HOLDER
APPLICATION

DE ARCHITECTURAL CONSULT.LTD
M: 07866580774, 07883602259
E: design.endeavour@gmail.com

Project 07 CEDARS DRIVE UXBRIDGE
LONDON, UB10 0JT

Title PROPOSED GROUND & FIRST FLOOR PLANS

Scale 1:100@A3	Drawn NK	Approved	Date FEB 24
Job No. DAC-90/22	Drawing No. PH-07CD-04	Rev. 0	

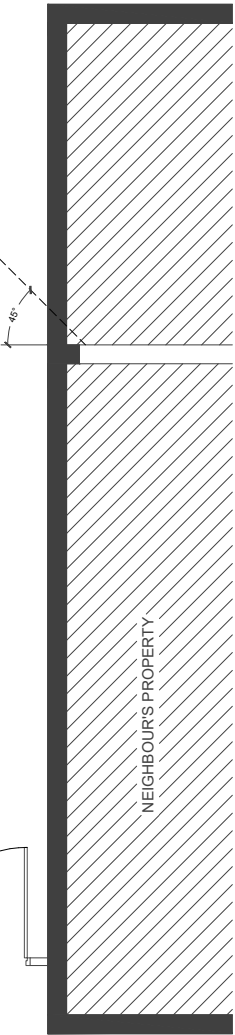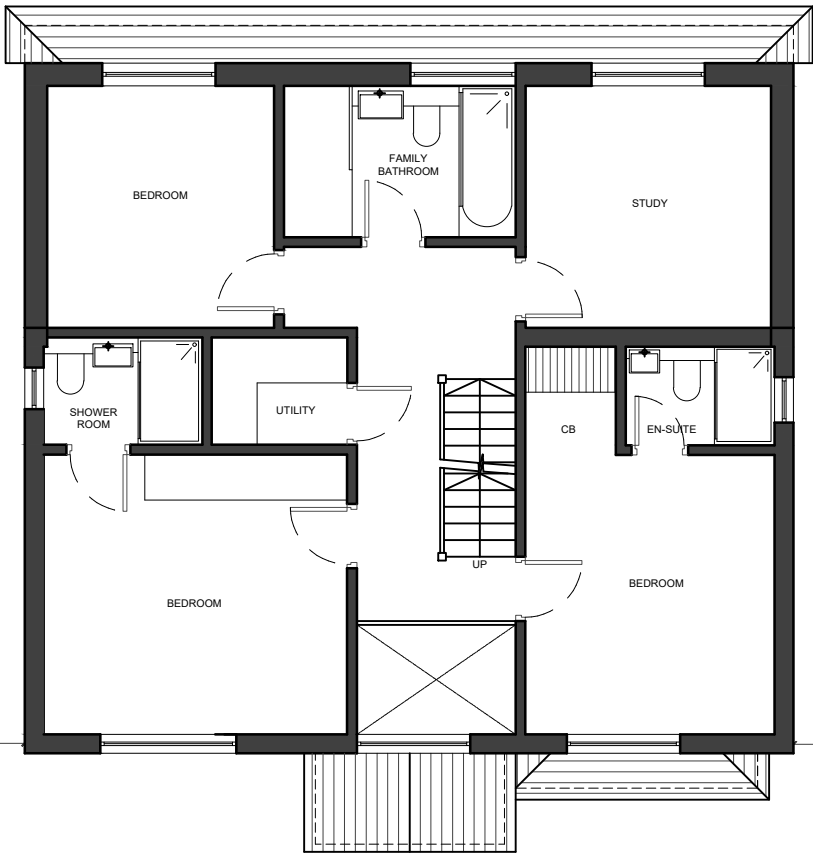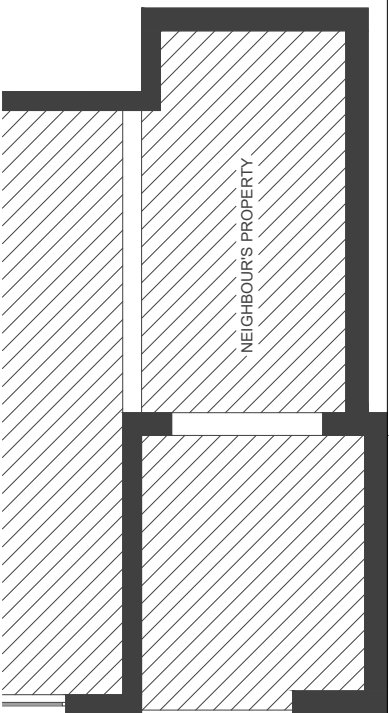

02 - FIRST FLOOR PLAN