

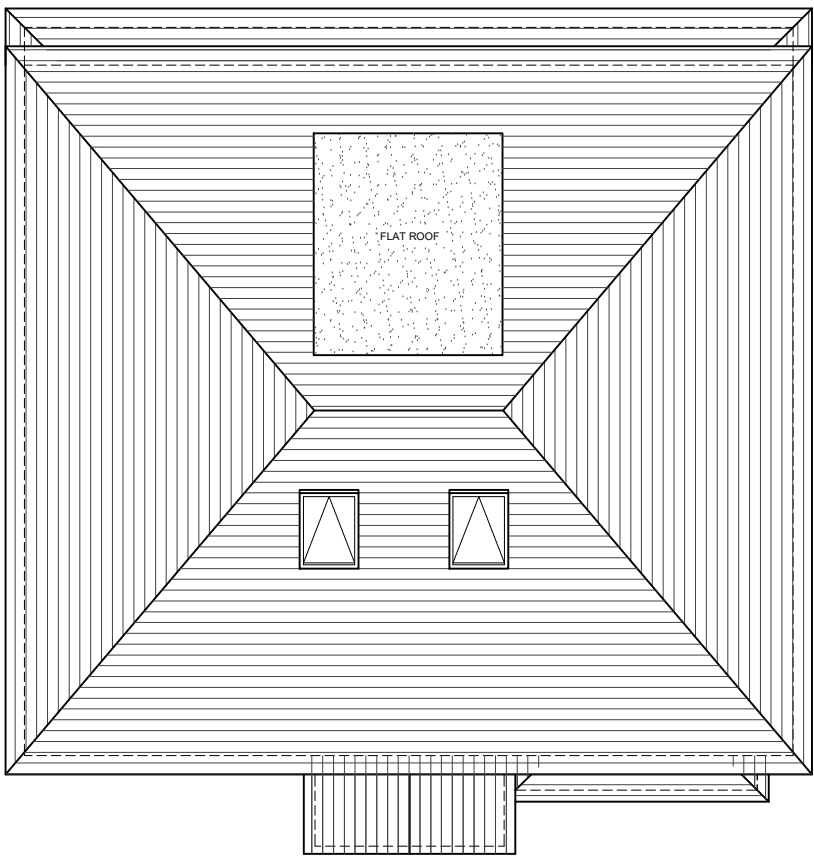


01 - LOFT FLOOR PLAN

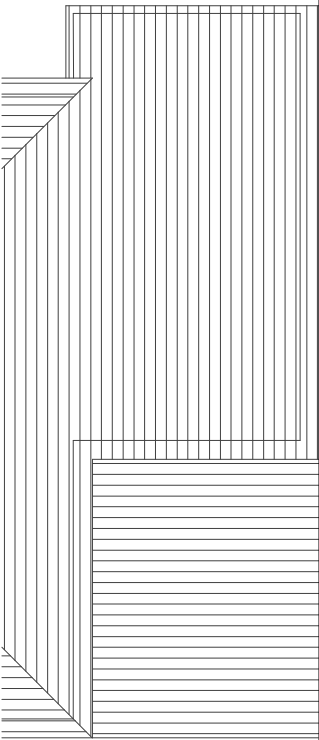

02 - ROOF PLAN

NOTES  
Dimensions are not to be scaled from this drawing.

 

REVISIONS			
NO.	DESCRIPTION	DATE	BY

HOUSE-HOLDER  
APPLICATION

DE ARCHITECTURAL CONSULT.LTD  
M: 07866580774, 07883602259  
E: design.endeavour@gmail.com

Project	07 CEDARS DRIVE UXBRIDGE LONDON, UB10 0JT		
Title	PROPOSED LOFT & ROOF PLANS		

Scale 1:100@A3	Drawn NK	Approved	Date FEB 24
Job No. DAC-90/22	Drawing No. PH-07CD-05	Rev. 0	