


27 Woodstock Drive, Ickenham, Uxbridge, UB10 8EG



1 Site Location Plan
1:1250 @ A3



3 Site Photograph - front elevation
NTS @ A3

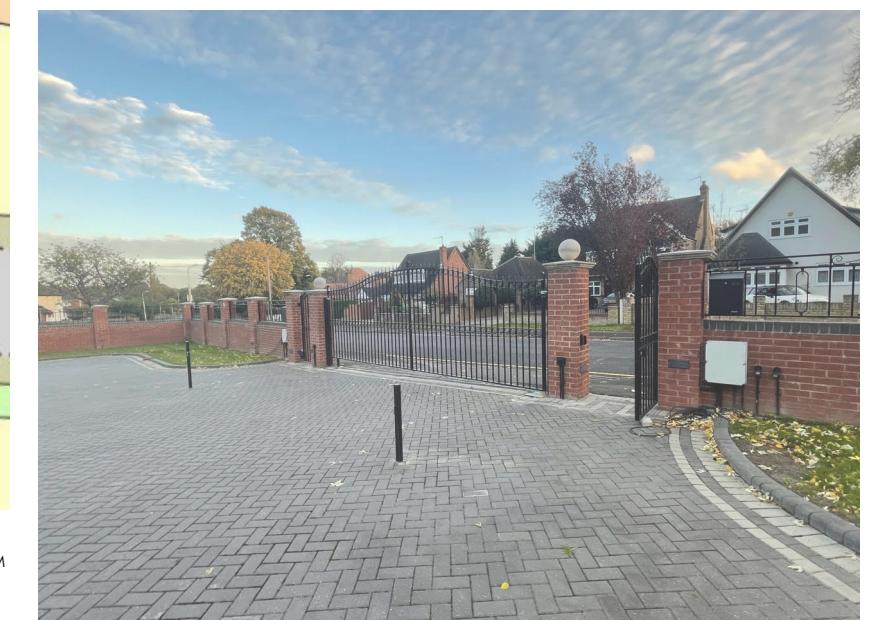

4 Site Photograph - Pedestrian & Vehicular Entrance
NTS @ A3

Map area bounded by: 506618,185760 506760,185902. Produced on 10 October 2022 from the OS National Geographic Database. Reproduction in whole or part is prohibited without the prior permission of Ordnance Survey. © Crown copyright 2022. Supplied by UKPlanningMaps.com a licensed OS partner (100054135). Unique plan reference: p2c/uk/860604/1162842

PLANNING

project 27 & 29 Woodstock Drive, Ickenham
stage Planning
client Mr R Saroya
drawing Site Plan, Block Plan & Photographs of Site
scale 1:1250/500 @ A3
date Oct 2022
dwg no 644-200