



27 Woodstock Drive, Ickenham, Uxbridge, UB10 8EG

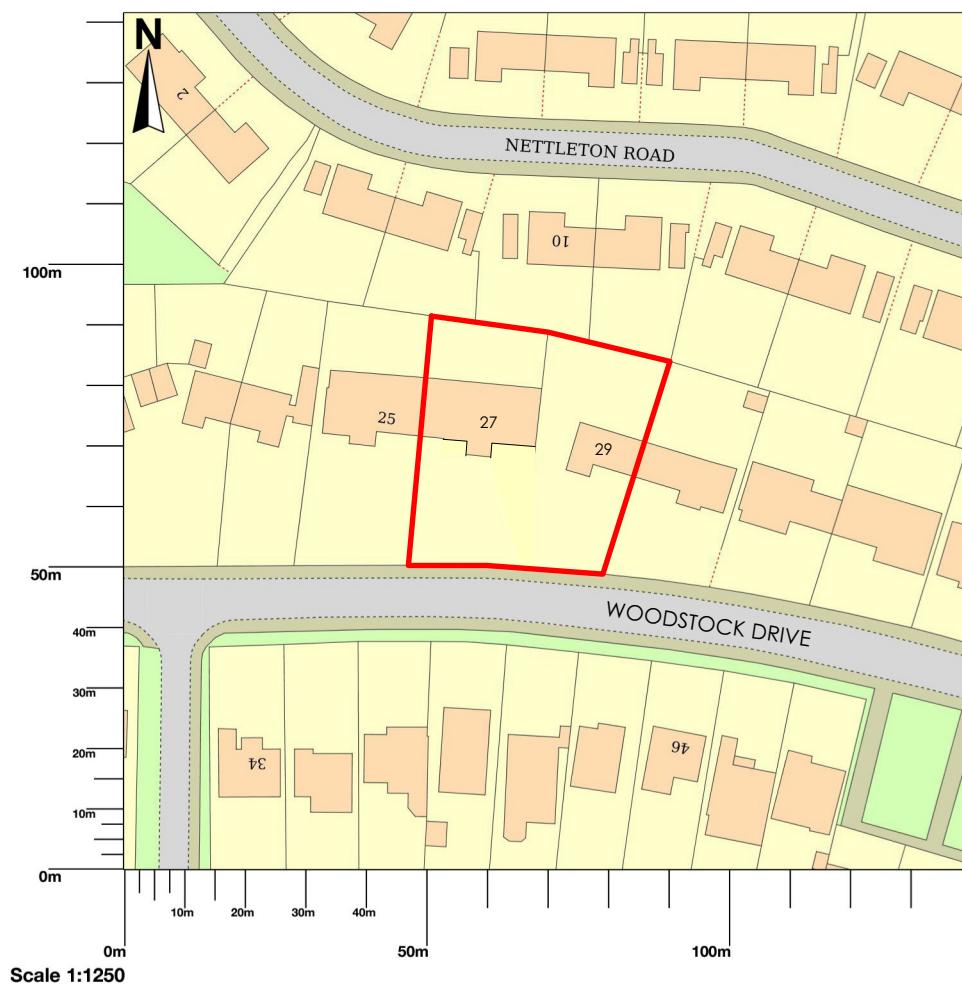

1 Site Location Plan
1:1250 @ A3



3 Site Photograph - front elevation
NTS @ A3

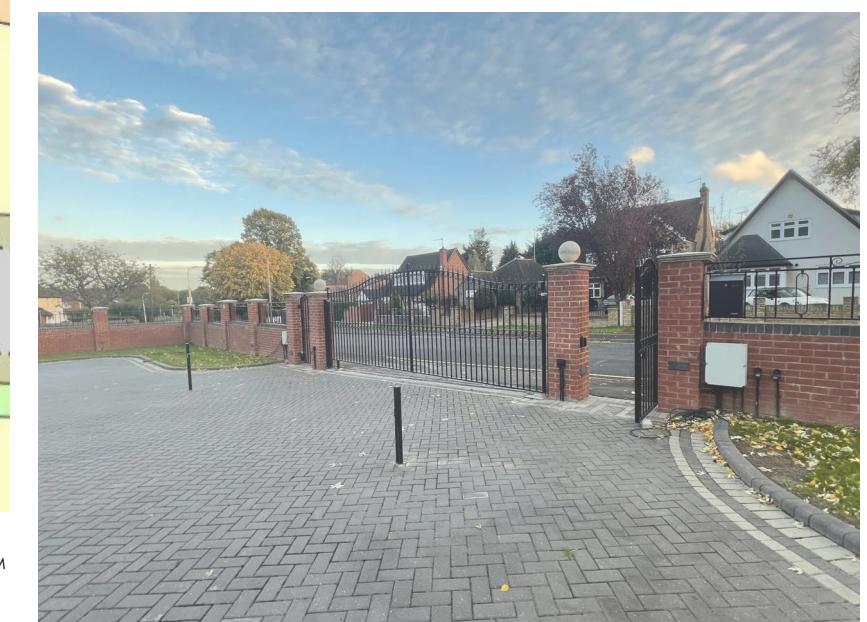

4 Site Photograph - Pedestrian & Vehicular Entrance
NTS @ A3

NOTES:
This drawing is prepared solely for design and planning submission purposes. It is not intended or suitable for either Building Regulations or Construction purposes and should not be used for such.
Any discrepancies to be brought to the attention of the architect.
This drawing to be read in conjunction with other relevant drawings and the specification.
Copyright in this drawing remains the property of Studio Jayga Ltd. This drawing may not be copied or used without the permission of Studio Jayga.

Map area bounded by: 506618,185760 506760,185902. Produced on 10 October 2022 from the OS National Geographic Database. Reproduction in whole or part is prohibited without the prior permission of Ordnance Survey. © Crown copyright 2022. Supplied by UKPlanningMaps.com a licensed OS partner (100054135). Unique plan reference: p2c/uk/860604/1162842

PLANNING

project 27 & 29 Woodstock Drive, Ickenham
stage Planning
client Mr R Saroya
drawing Site Plan, Block Plan & Photographs of Site
scale 1:1250/500 @ A3
date May 2024
dwg no 644-200