

Existing Side Elevation -A- \_ scale 1:50 @ A1

**KEYS**

	Head height < 1.8m
	demolition
	Cavity Walls
	Proposed
	Original

Copyright © Studio136 Ltd  
 This drawing which is the property of Studio 136 Ltd is the subject of Intellectual Property Rights including copyright and design right and shall not be reproduced, copied, loaned or submitted to any other party without the written consent of Studio 136 Ltd.  
 Any discrepancies to be reported to Studio 136 Ltd prior to setting out or ordering of any materials.

**Notes:**  
 All new materials to match existing..  
 New casement window sizes to be confirmed with client on site.  
 Proposed staircase is shown as a guide. Exact layout and dimensions is to be confirmed by the staircase company and the Building Control on site.  
 Plans may change after Contract is Signed subject to Final Design and Specific Structural Engineer Specifications.  
 The Contractor should check all dimensions on site prior to ordering materials or fitting any steel beams/timber joists.  
 Exact position and size of all chimney stacks/breasts to be confirmed on site prior to ordering materials. In case the proposed structure is affected, the Contractor should seek report back to the Engineer or Architect.  
**General Notes on Layout and Furniture:**  
 Please note furniture, beds, kitchens and cupboard shown are for illustration purposes only.




EXISTING SIDE ELEVATION -A-

Existing Front Elevation \_ scale 1:50 @ A1




EXISTING FRONT ELEVATION

Existing Rear Elevation \_ scale 1:50 @ A1

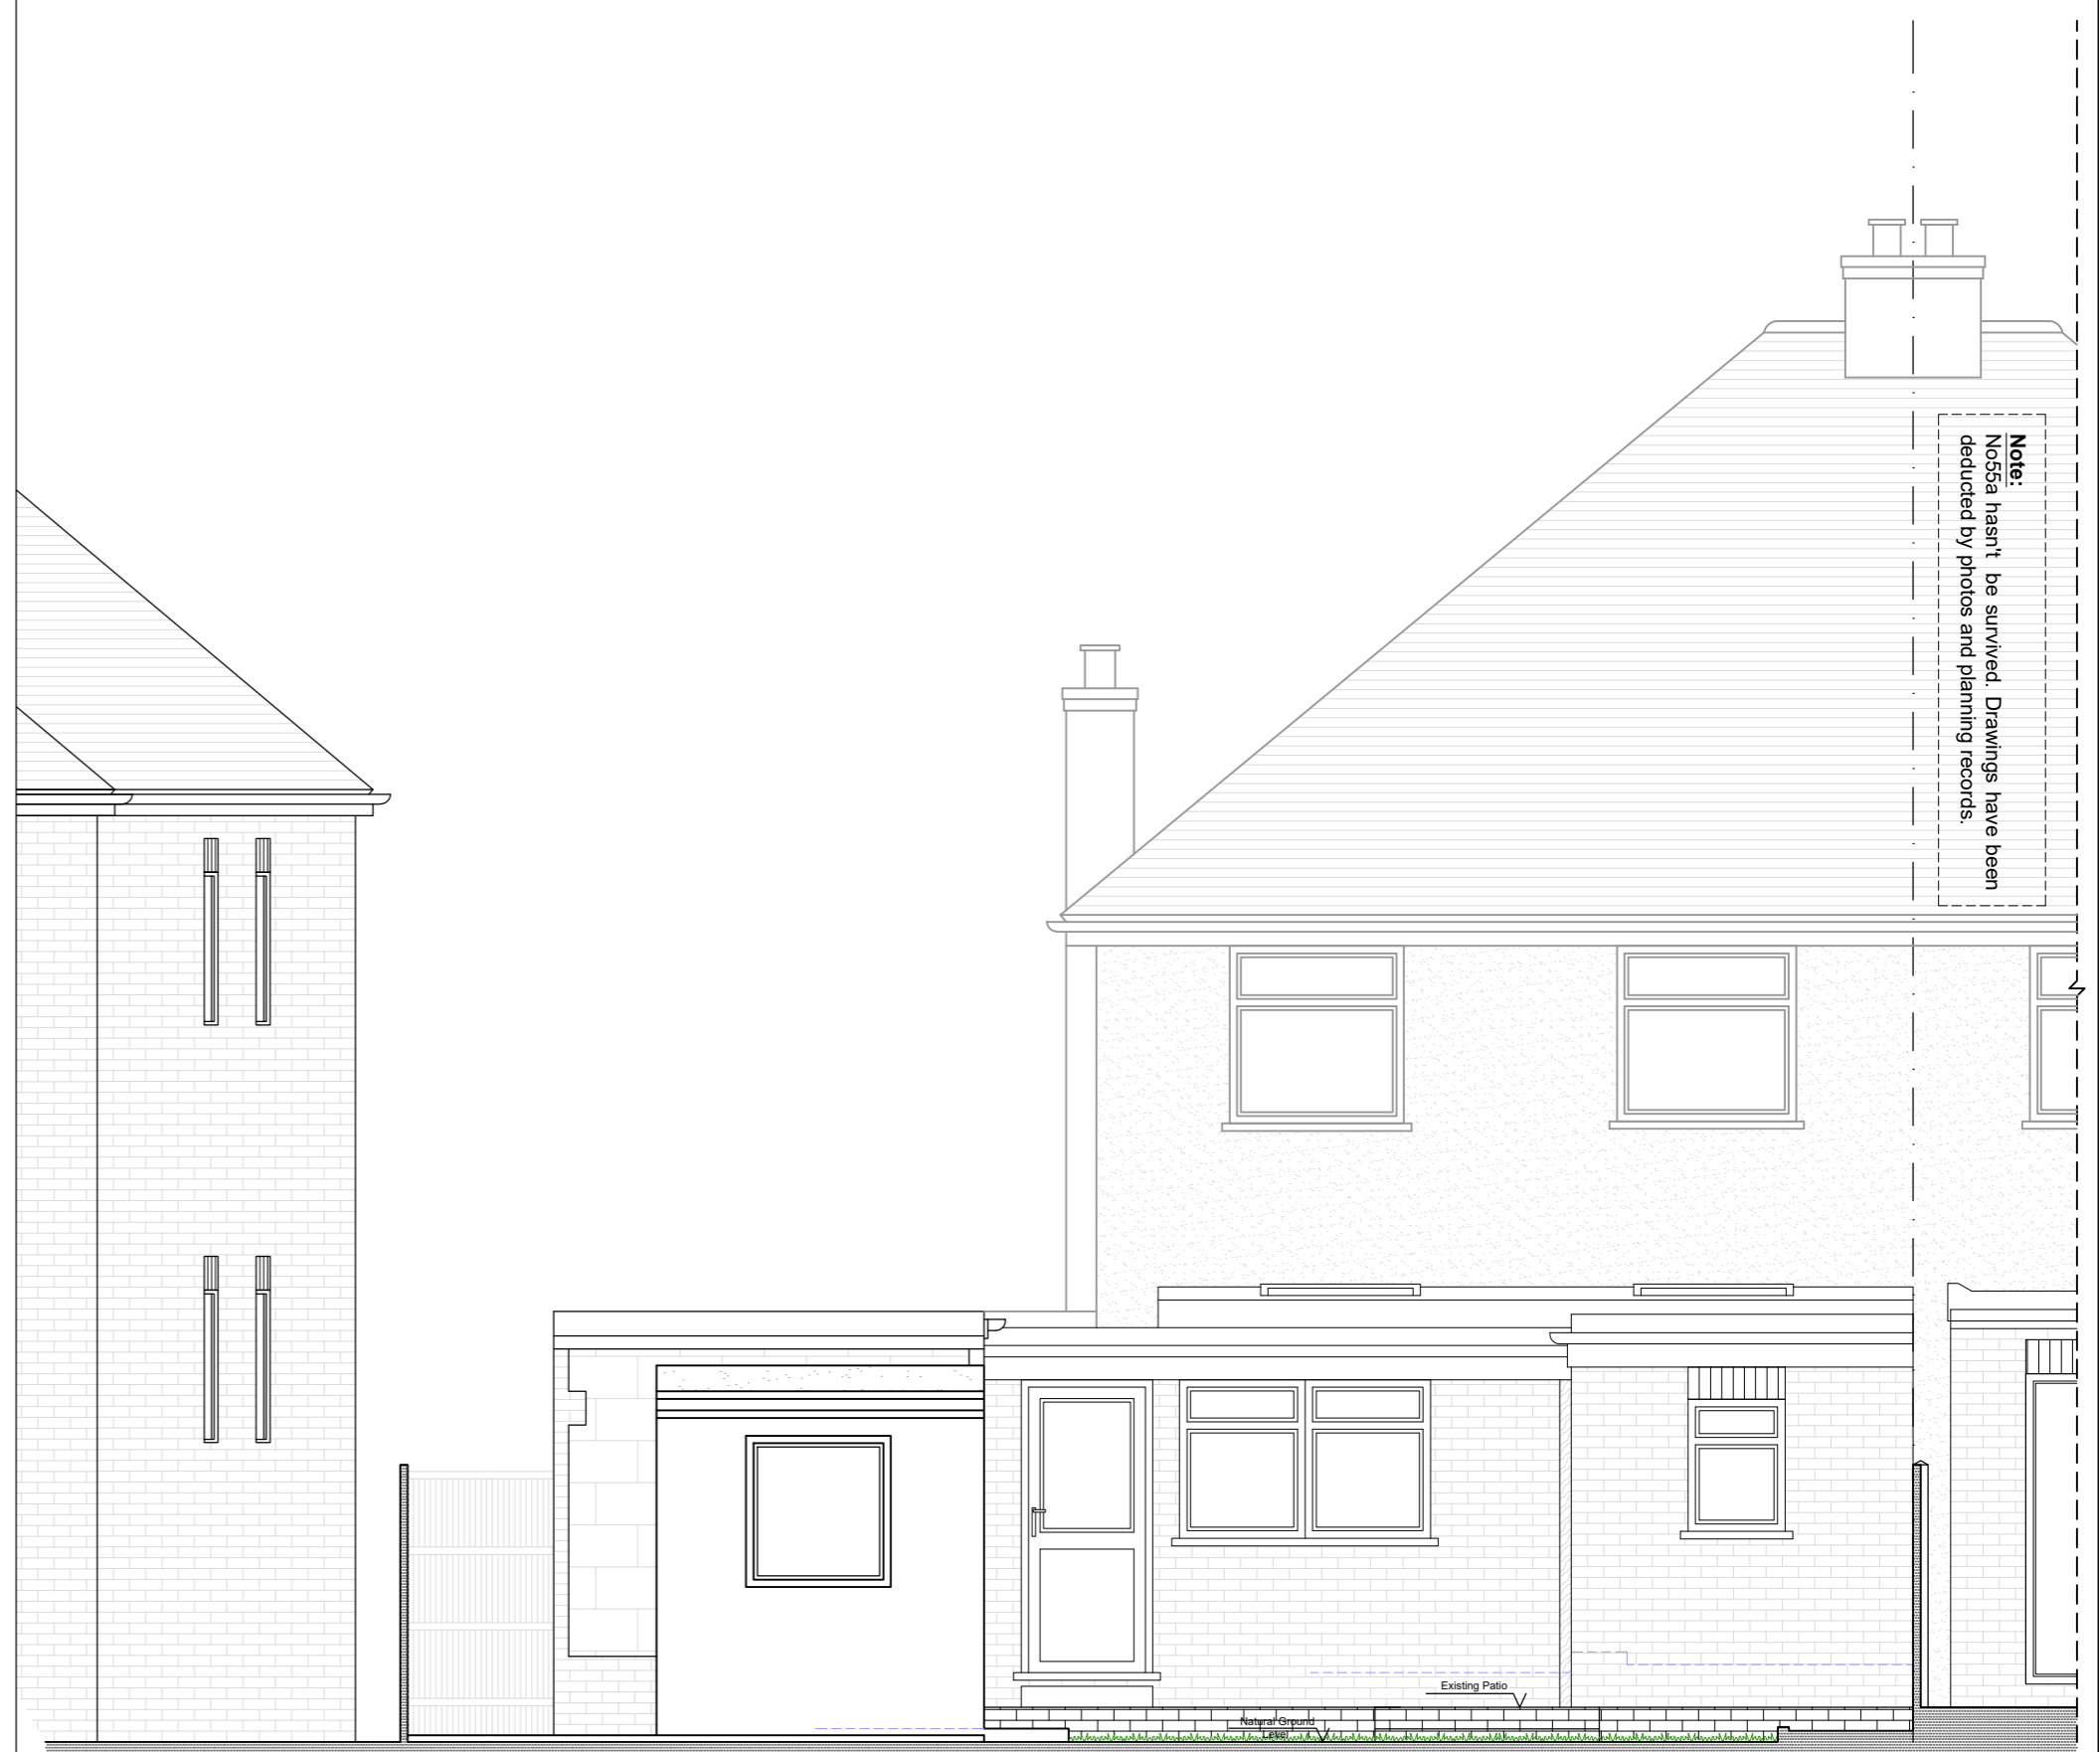


EXISTING REAR ELEVATION

Existing Side Elevation -B- \_ scale 1:50 @ A1

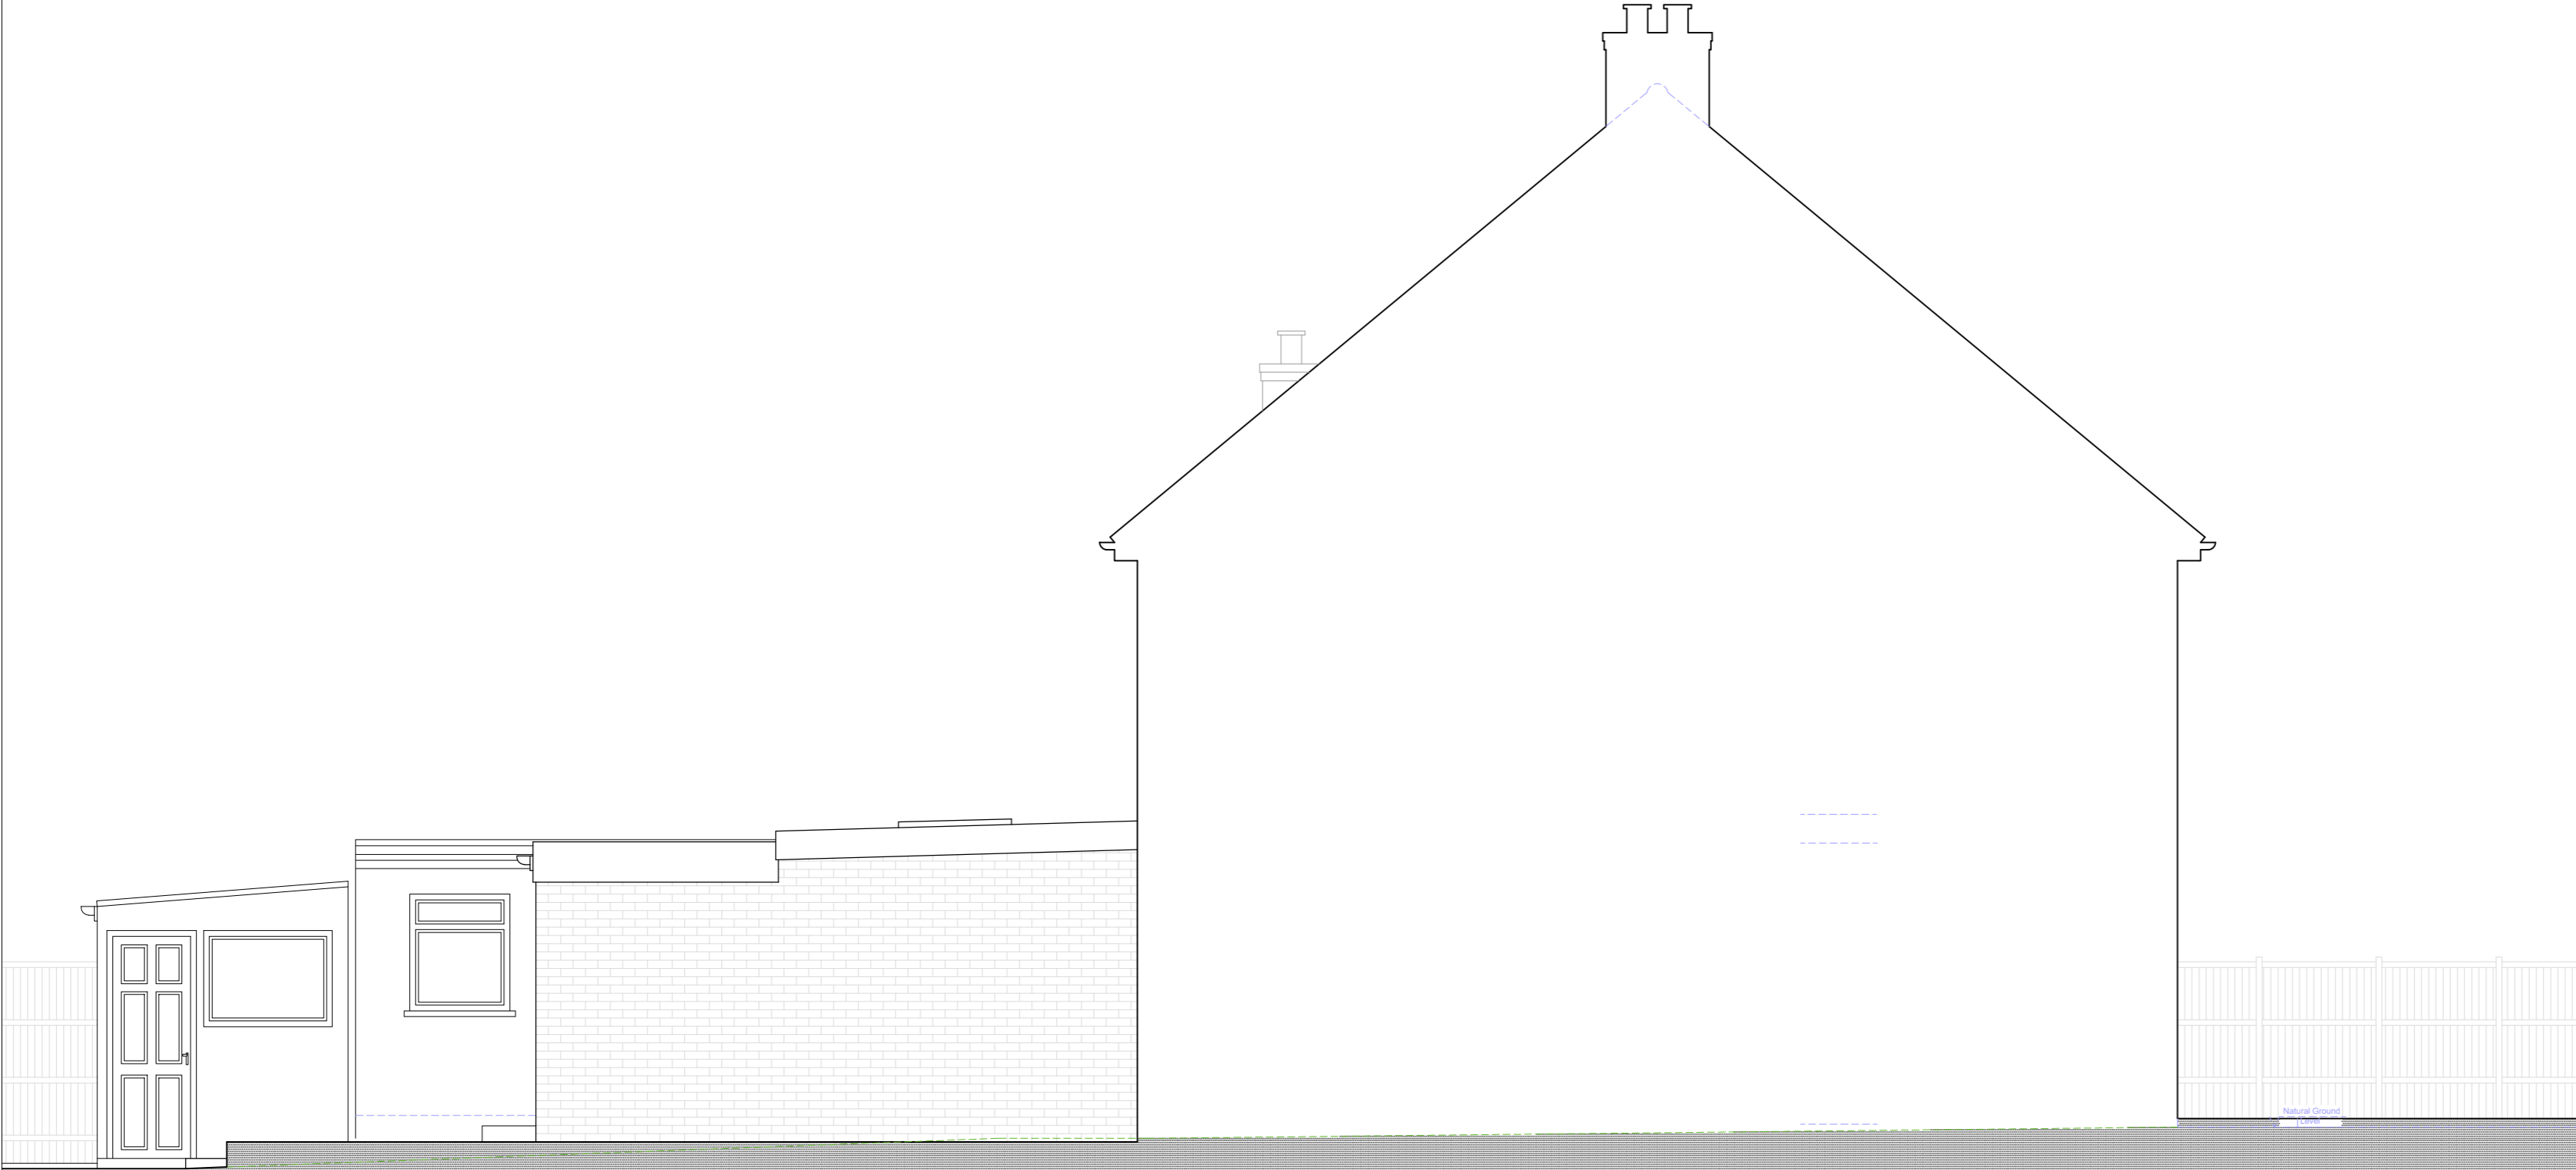

EXISTING SIDE ELEVATION -B-

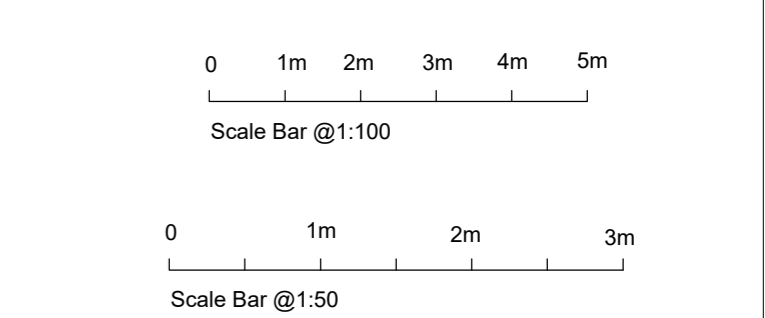

**studio 136 architects**  
 6 The Broadway, Wembley, Middlesex, HA9 8JT  
 Tel/Fax: 020 8907 7131 e-mail: info@studio136.co.uk

Project  
 Two storey side and part rear extension, part single storey rear extension, loft conversion and internal alterations AT  
 55 LONG DRIVE  
 RUJSLIP  
 HA4 0HN  
 Client  
 Ms. Mariyah Ebrahim  
 55 LONG DRIVE  
 RUJSLIP  
 HA4 0HN

Drawing Title  
 EXISTING ELEVATIONS

Scale	Drawn	Checked	Authorised
1:50@A1	--	--	--
	4th October 2024	--	--

Drawing Number	Rev
ST_24_55LONGDRIVE_03	A