



PROPOSED FIRST FLOOR PLAN

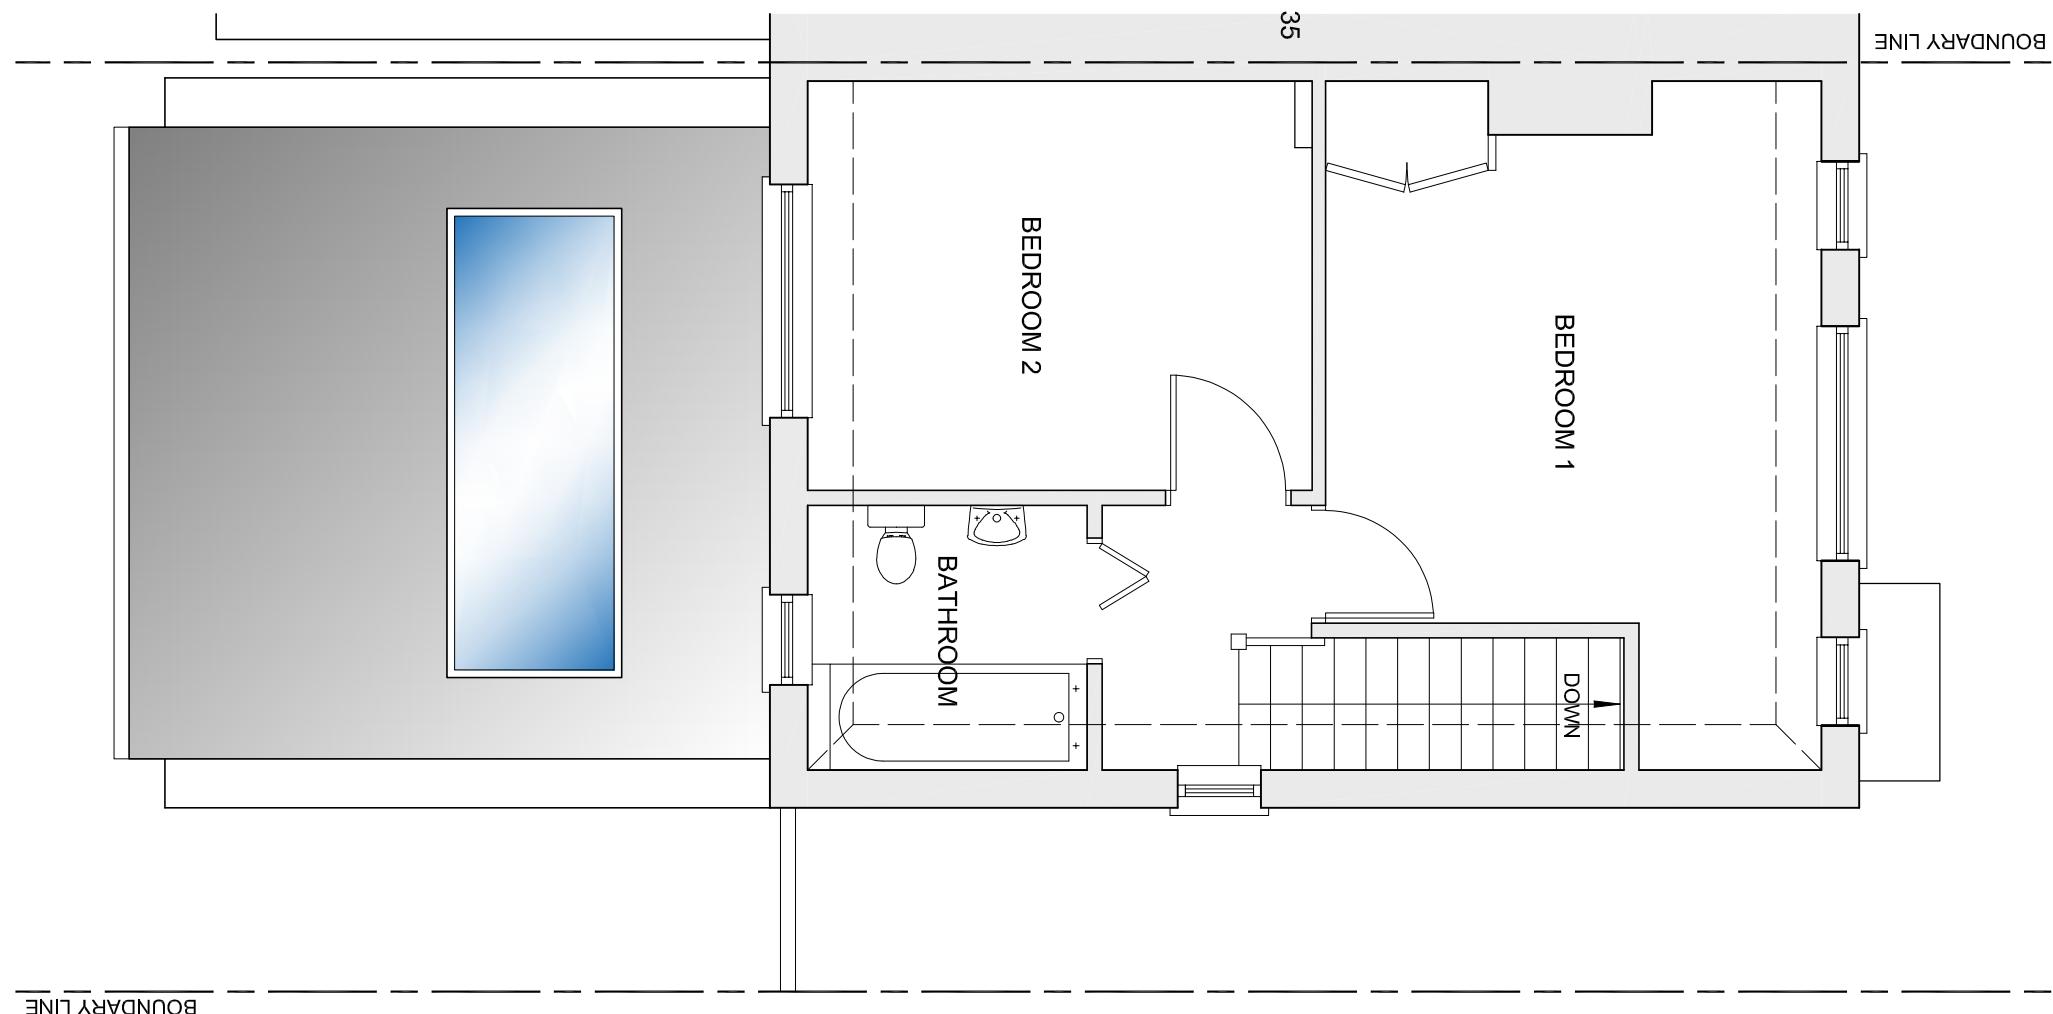

PROPOSED GROUND FLOOR PLAN

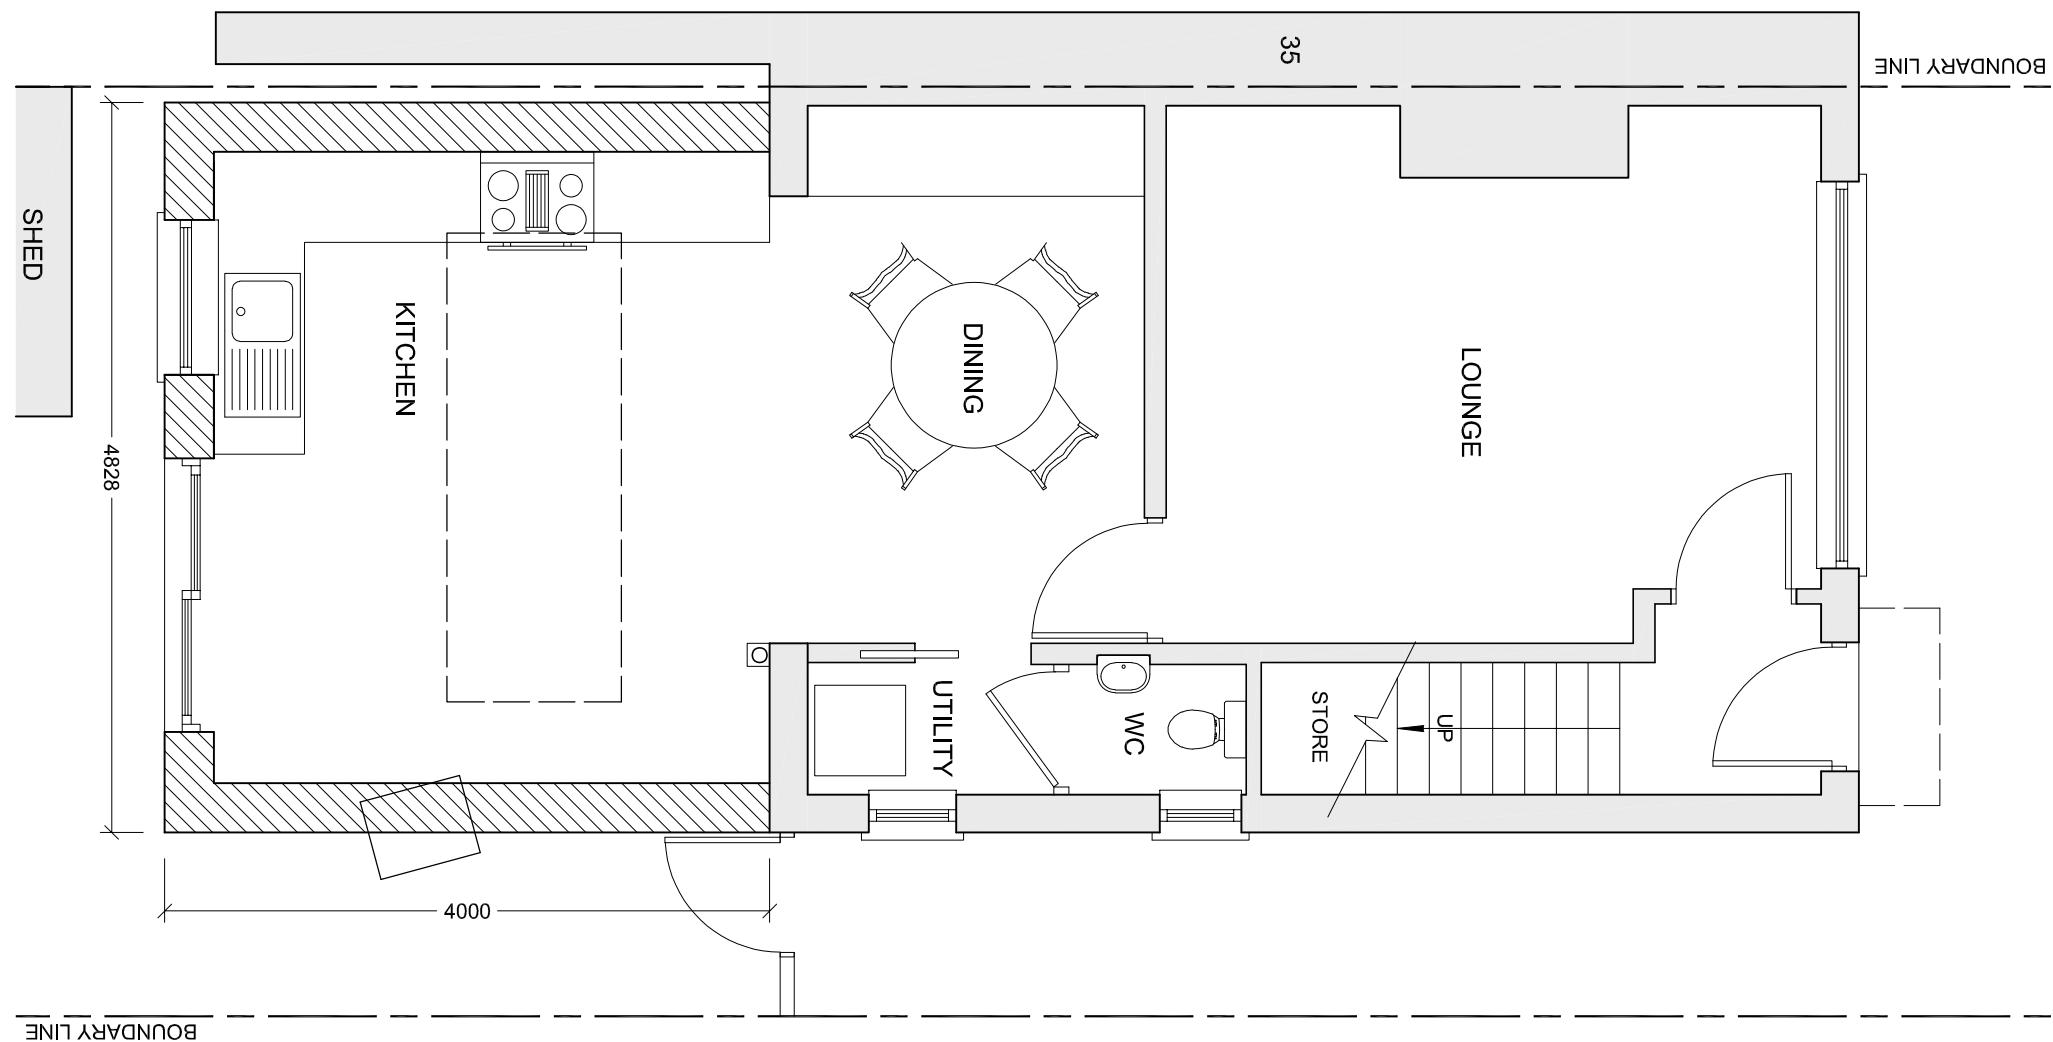

www.murraydesign.co.uk
78 BRIDGE ROAD, MIDDLESEX UB8 2QW
TEL: 07988 477174 EMAIL: BMRAYARDDESIGN@YAHOO.CO.UK

PROJECT
33 ST ANNES ROAD
HAREFIELD
UB9 6AJ

CLIENT
SACHA DONALDSON

DRAWING PROPOSED GROUND AND FIRST FLOOR PLANS			
SCALE 1:50 @ A3	DRAWING NUMBER REV.	REV.	1178-5 A
DATE SEP 2022	DRAWN BM	REVIEWED RE	APPROVED AP