



PROPOSED MATERIALS
 FLAT ROOF: GREY GRP ROOF
 WALLS: RED FACING BRICK TO
 MATCH


EAST ELEVATION

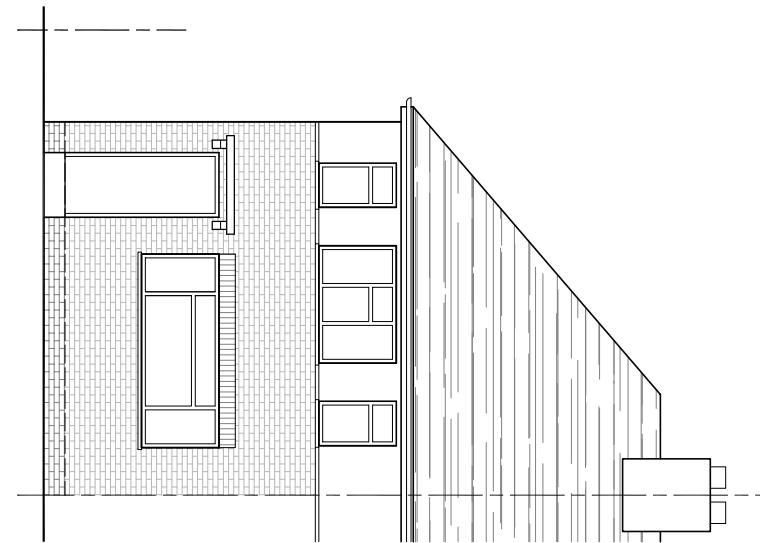


SOUTH ELEVATION

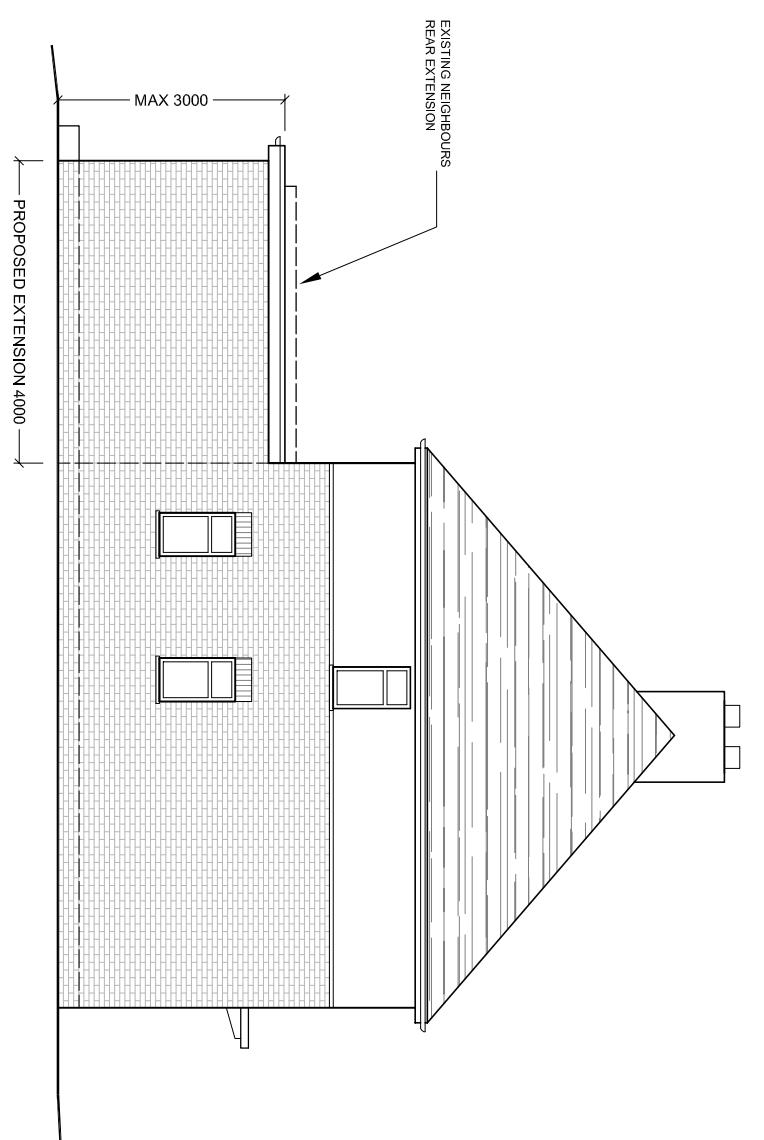

WEST ELEVATION

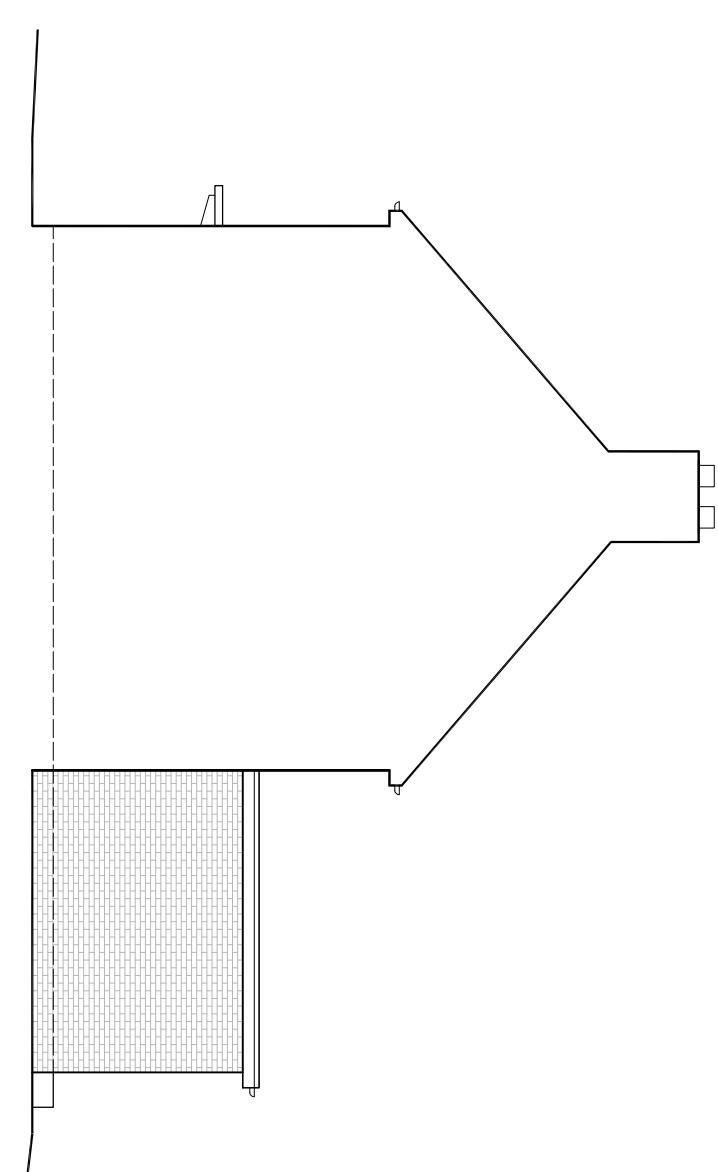

NORTH ELEVATION

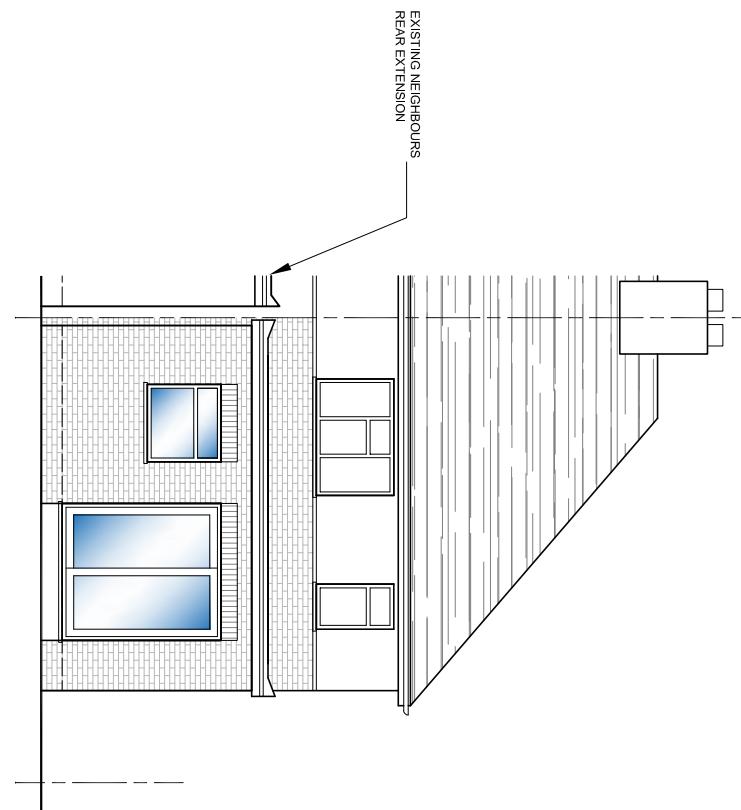

Scale 1:100
 0 0.5 1 Metres 3 4

AMENDMENTS

DATE

REV.

0

0.5

1

3

4



bernard murray design
 chartered architect

WWW.BMURRAYDESIGN.CO.UK

78 BRIDGE ROAD, UXBRIDGE, MIDDLESEX UB8 2QW
 TEL: 01895 477174 EMAIL: BMURRAYDESIGN@YAHOO.CO.UK

PROJECT
 33 ST ANNES ROAD
 HAREFIELD
 UB9 6AJ

CLIENT
 SACHA DONALDSON

DRAWING
 PROPOSED ELEVATIONS

SCALE 1:100 @ A3	DRAWING NUMBER REV.
DATE SEP 2022	1178-6
DRAWN BM	