




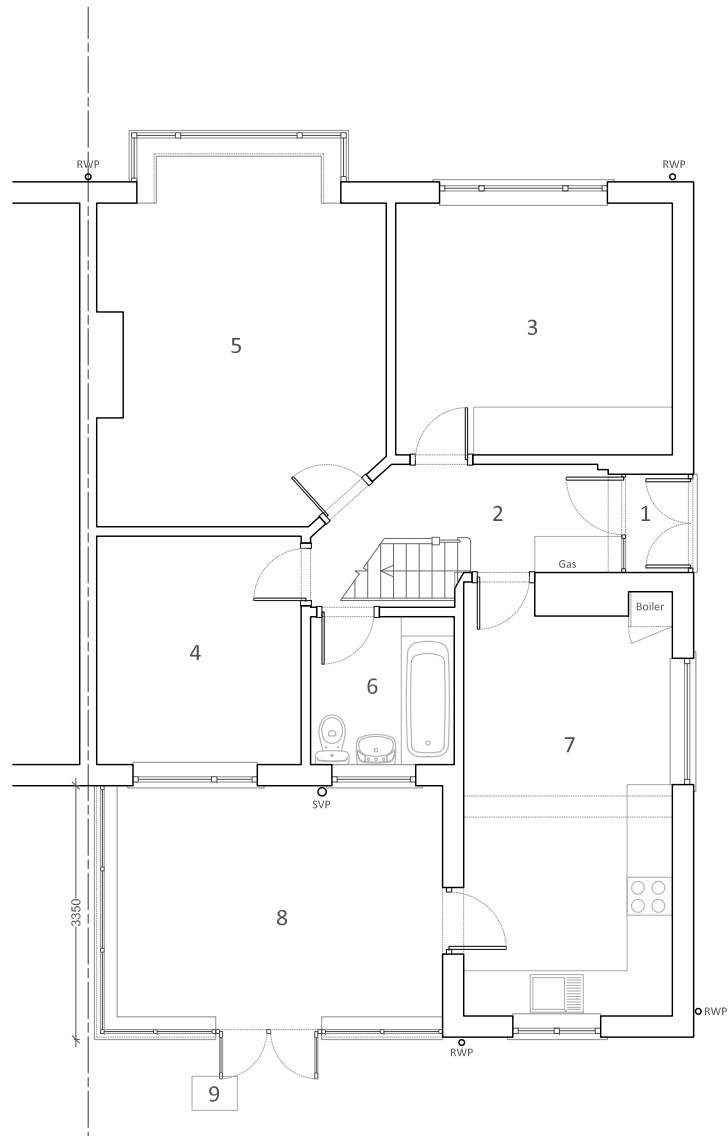

Existing Ground Floor Plan
SCALE 1:100

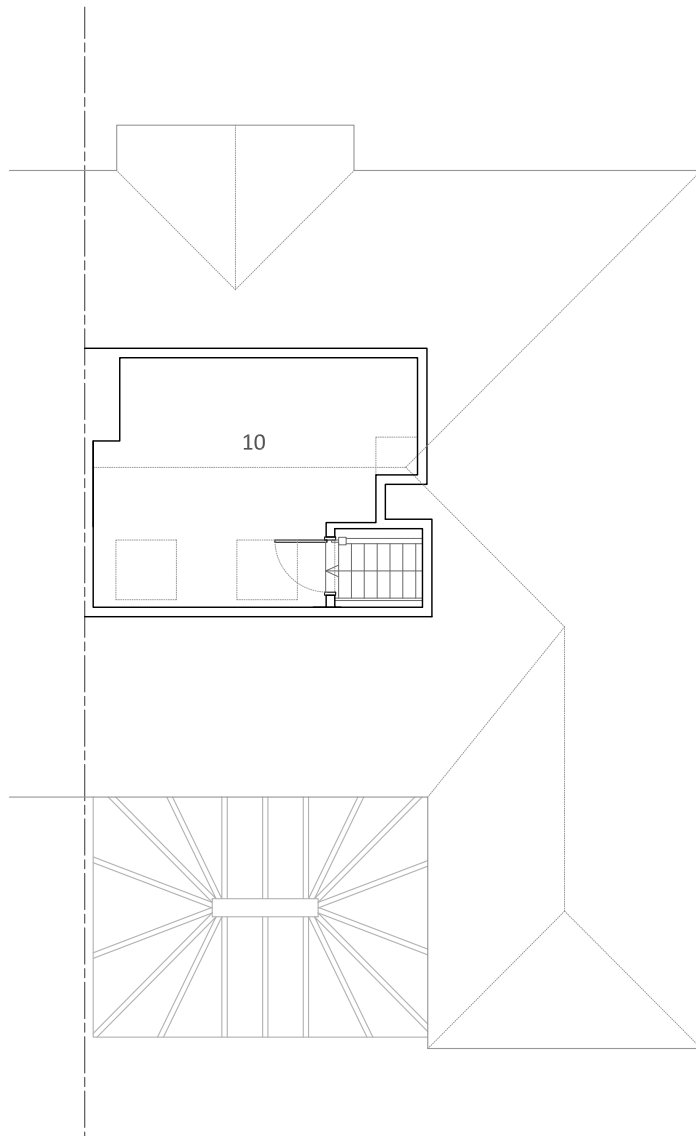

Existing First Floor Plan
SCALE 1:100

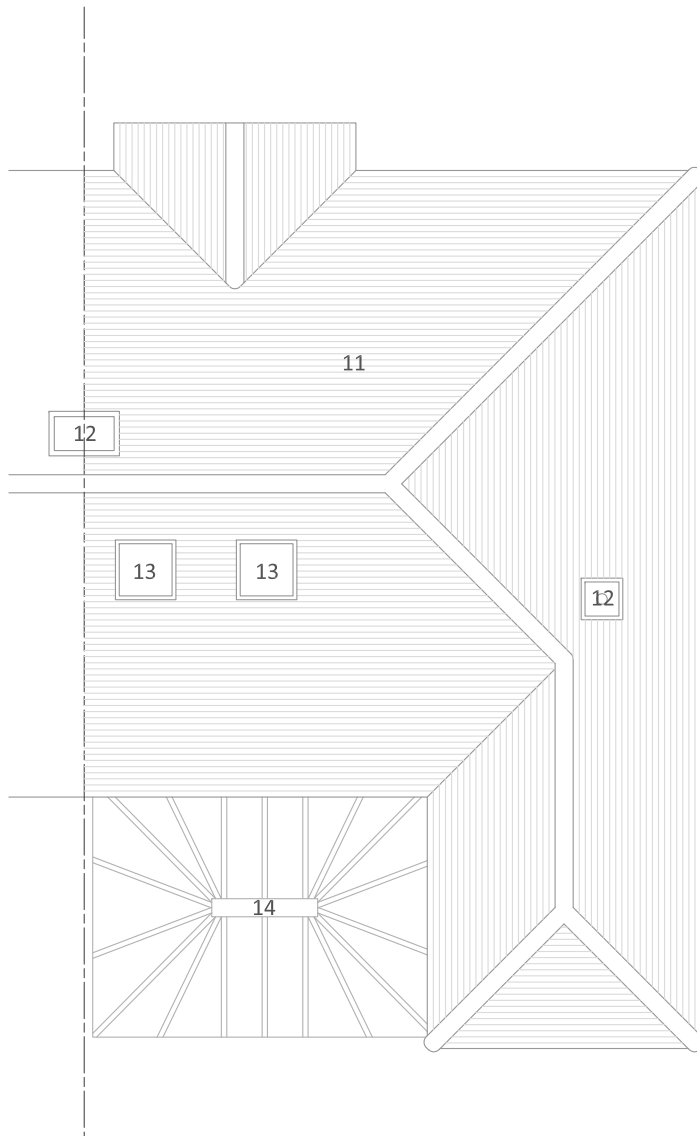

Existing Roof Plan
SCALE 1:100

Revision	Date	Reason
*	**/**/**	*



All dimensions must be checked on site and not scaled from this drawing

LEGEND

GROUND FLOOR PLAN

- PORCH
- ENTRANCE HALL
- BEDROOM ONE
- BEDROOM TWO
- LIVING ROOM
- BATHROOM
- KITCHEN
- CONSERVATORY
- FOUL MANHOLE

FIRST FLOOR PLAN

- STUDY

ROOF PLAN

- ROOF TILES
- CHIMNEY STACK
- ROOFLIGHT
- GLASS ROOF

JULIA UTKO

T 07845138920 E julia.utko@gmail.com

PROJECT:
21 Roxburn Way, Ruislip, HA4 6HR

CLIENT:
Mr & Mrs De Souza

DRAWING TITLE:
Existing Plans

SCALE:
1:100 @A3

STATUS:
Planning

DRAWING NUMBER:

PL 101

DATE:
02/08/2022

REVISION:
/