




Existing Front Elevation
SCALE 1:100



Existing Side Elevation
SCALE 1:100




Existing Rear Elevation
SCALE 1:100

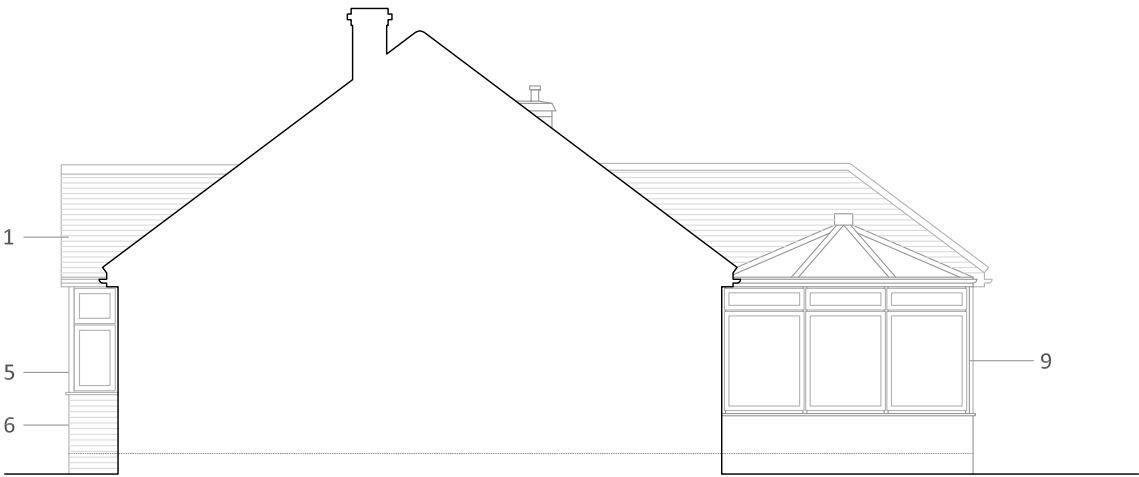

Existing Party Wall Elevation
SCALE 1:100

Revision	Date	Reason
*	**/**/**	*

 

All dimensions must be checked on site and not scaled from this drawing

- LEGEND
1. ROOF TILES
 2. ROOFLIGHTS
 3. GLASS ROOF
 4. PEBBLEDASH PAINTED WHITE
 5. UPVC BAY WINDOW
 6. FACING BRICKWORK
 7. UPVC WINDOW
 8. UPVC ENTRANCE DOOR
 9. UPVC CONSERVATORY

JULIA UTKO
T 07845138920 E julia.utko@gmail.com

PROJECT:
21 Roxburn Way, Ruislip, HA4 6HR

CLIENT:
Mr & Mrs De Souza

DRAWING TITLE:
Existing Elevations

SCALE:
1:100/ @A3

STATUS:
Planning

DRAWING NUMBER:
PL 102

DATE:
02/08/2022

REVISION:
/