




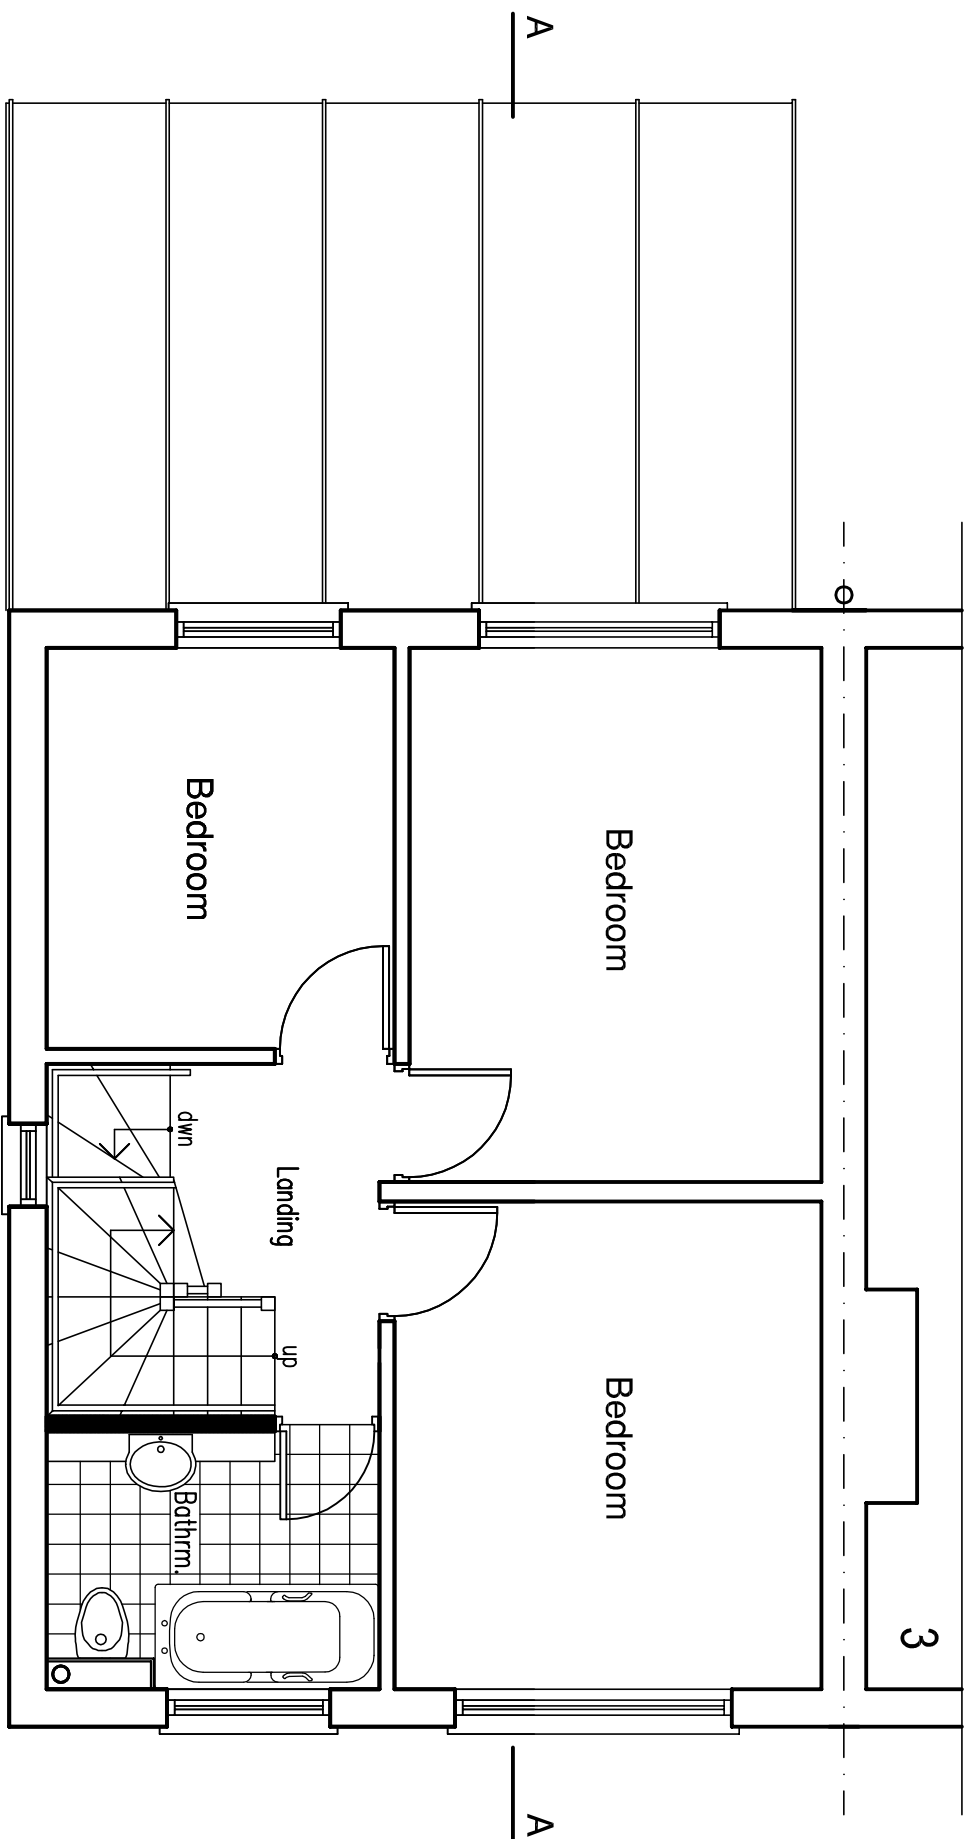


• PROPOSED FIRST FLOOR PLAN

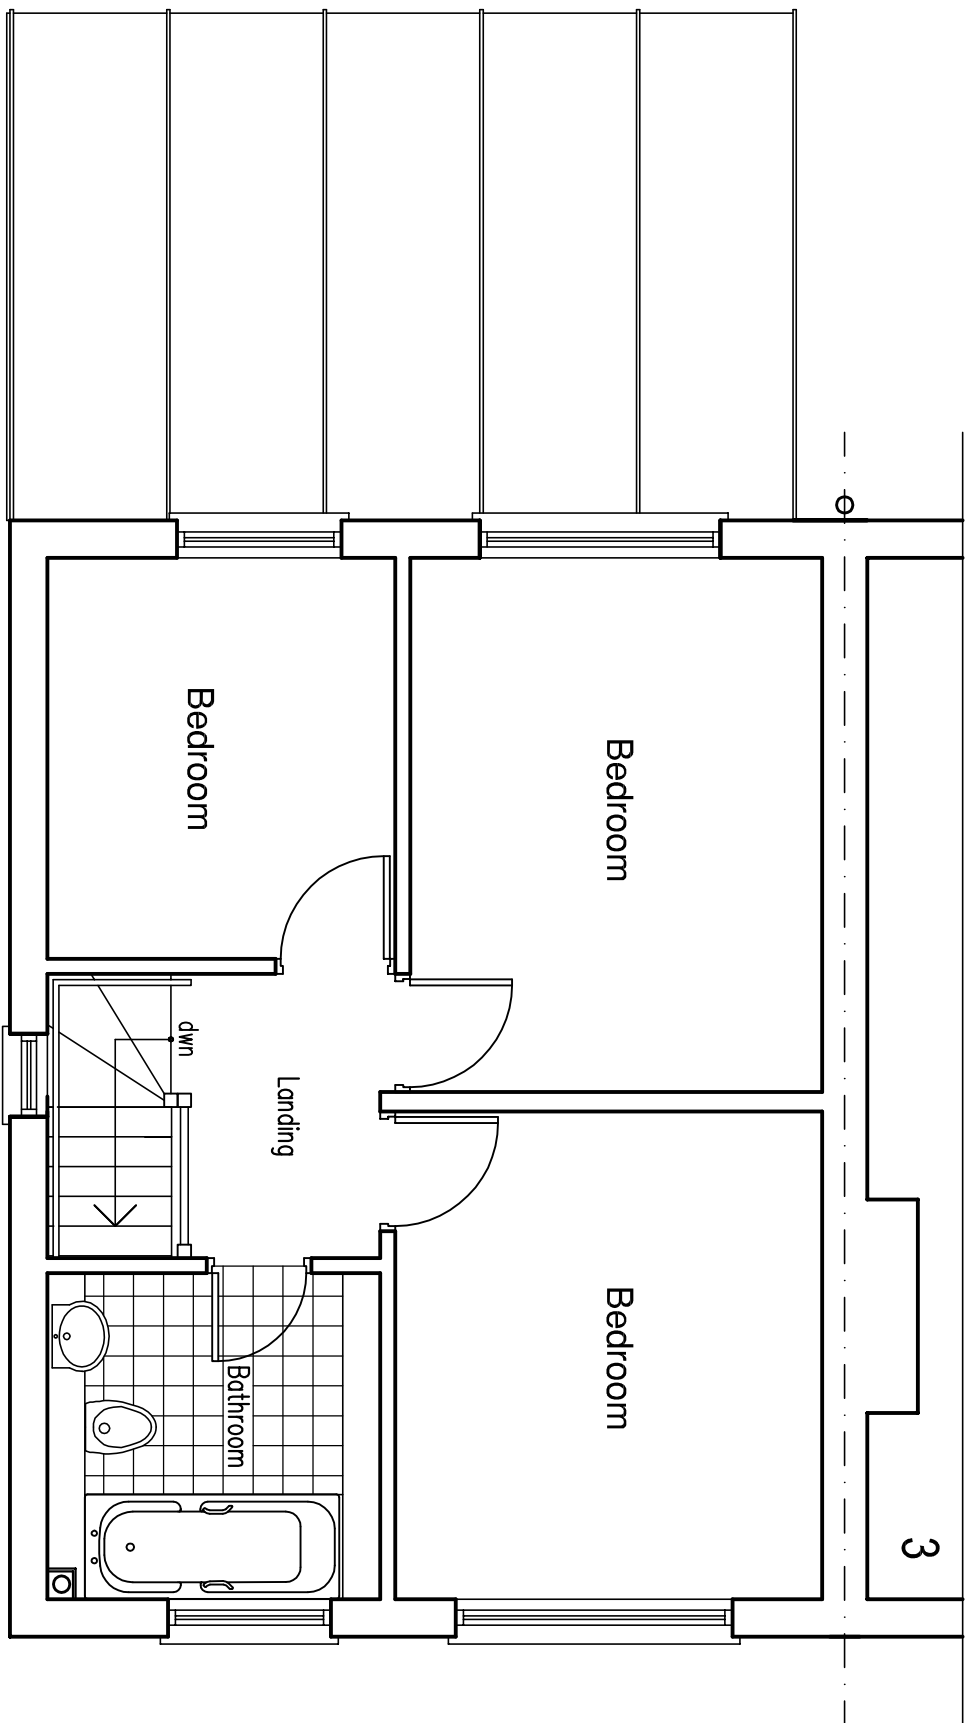


• EXISTING FIRST FLOOR PLAN

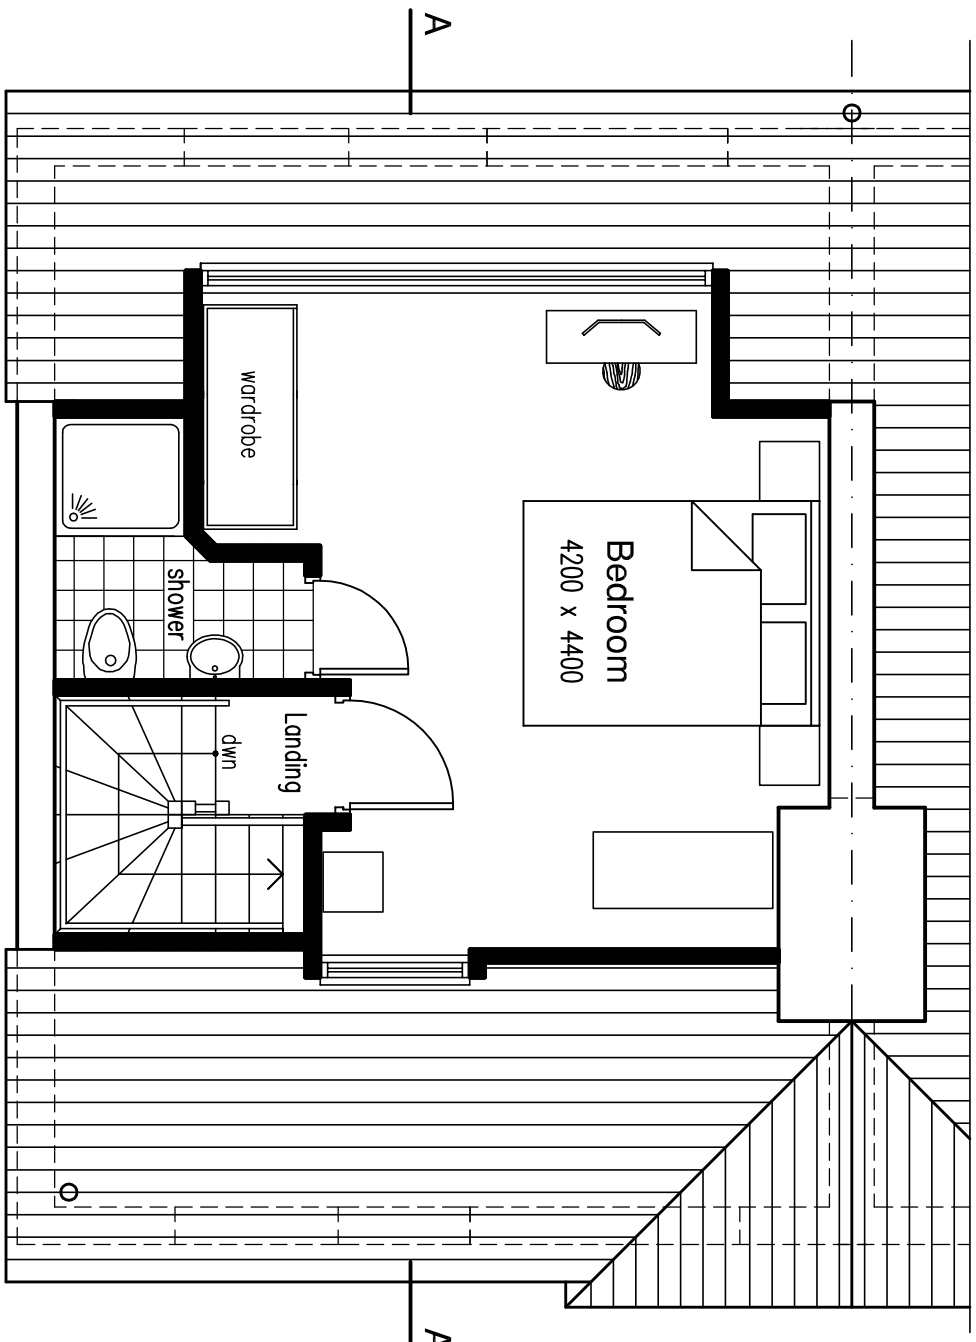

• PROPOSED LOFT FLOOR PLAN

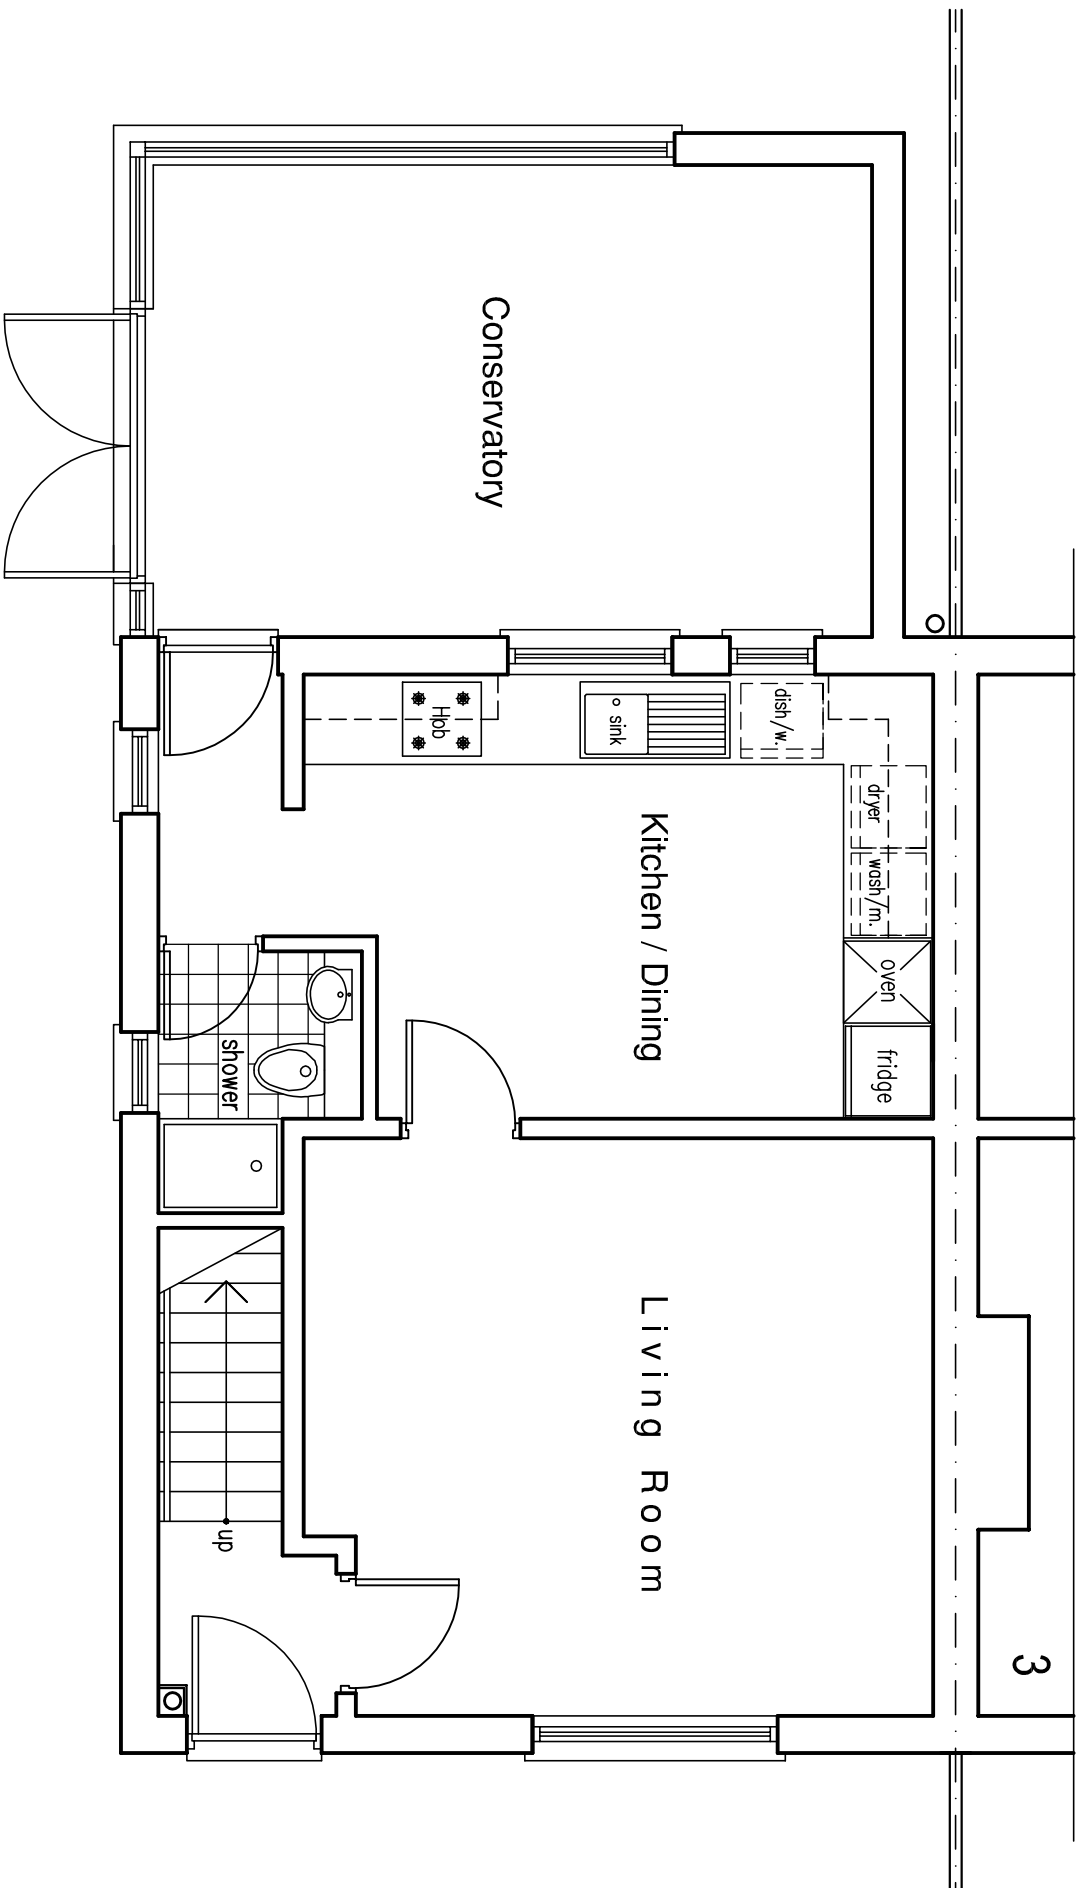

• EXISTING GROUND FLOOR PLAN

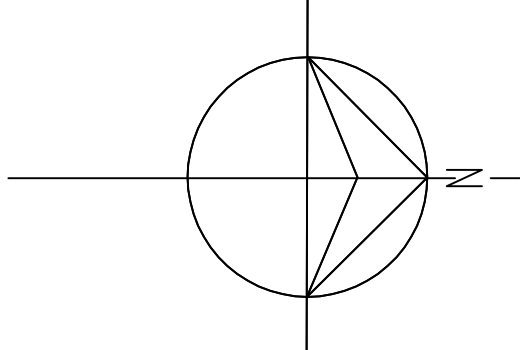

Rev.	Date	Description
1	01/08/2022	Initial Design
2	01/08/2022	Revised Design
3	01/08/2022	Final Design

Job Title
**PROPOSED LOFT CONVERSION
WITH FRONT & REAR DORMER
WINDOW EXTENSION
4 CHURCH LANE
UXBRIDGE
LONDON UB8 2XD**

Title
**PROPOSED AND EXISTING
GROUND FLOOR, FIRST FLOOR
AND LOFT FLOOR PLANS**

Scale 1 : 50	Dwg No 4CL/P01
Date 01/08/2022	

© Copyright. This drawing is not to be copied or reproduced without prior
authorisation