




- Existing Front Elevation

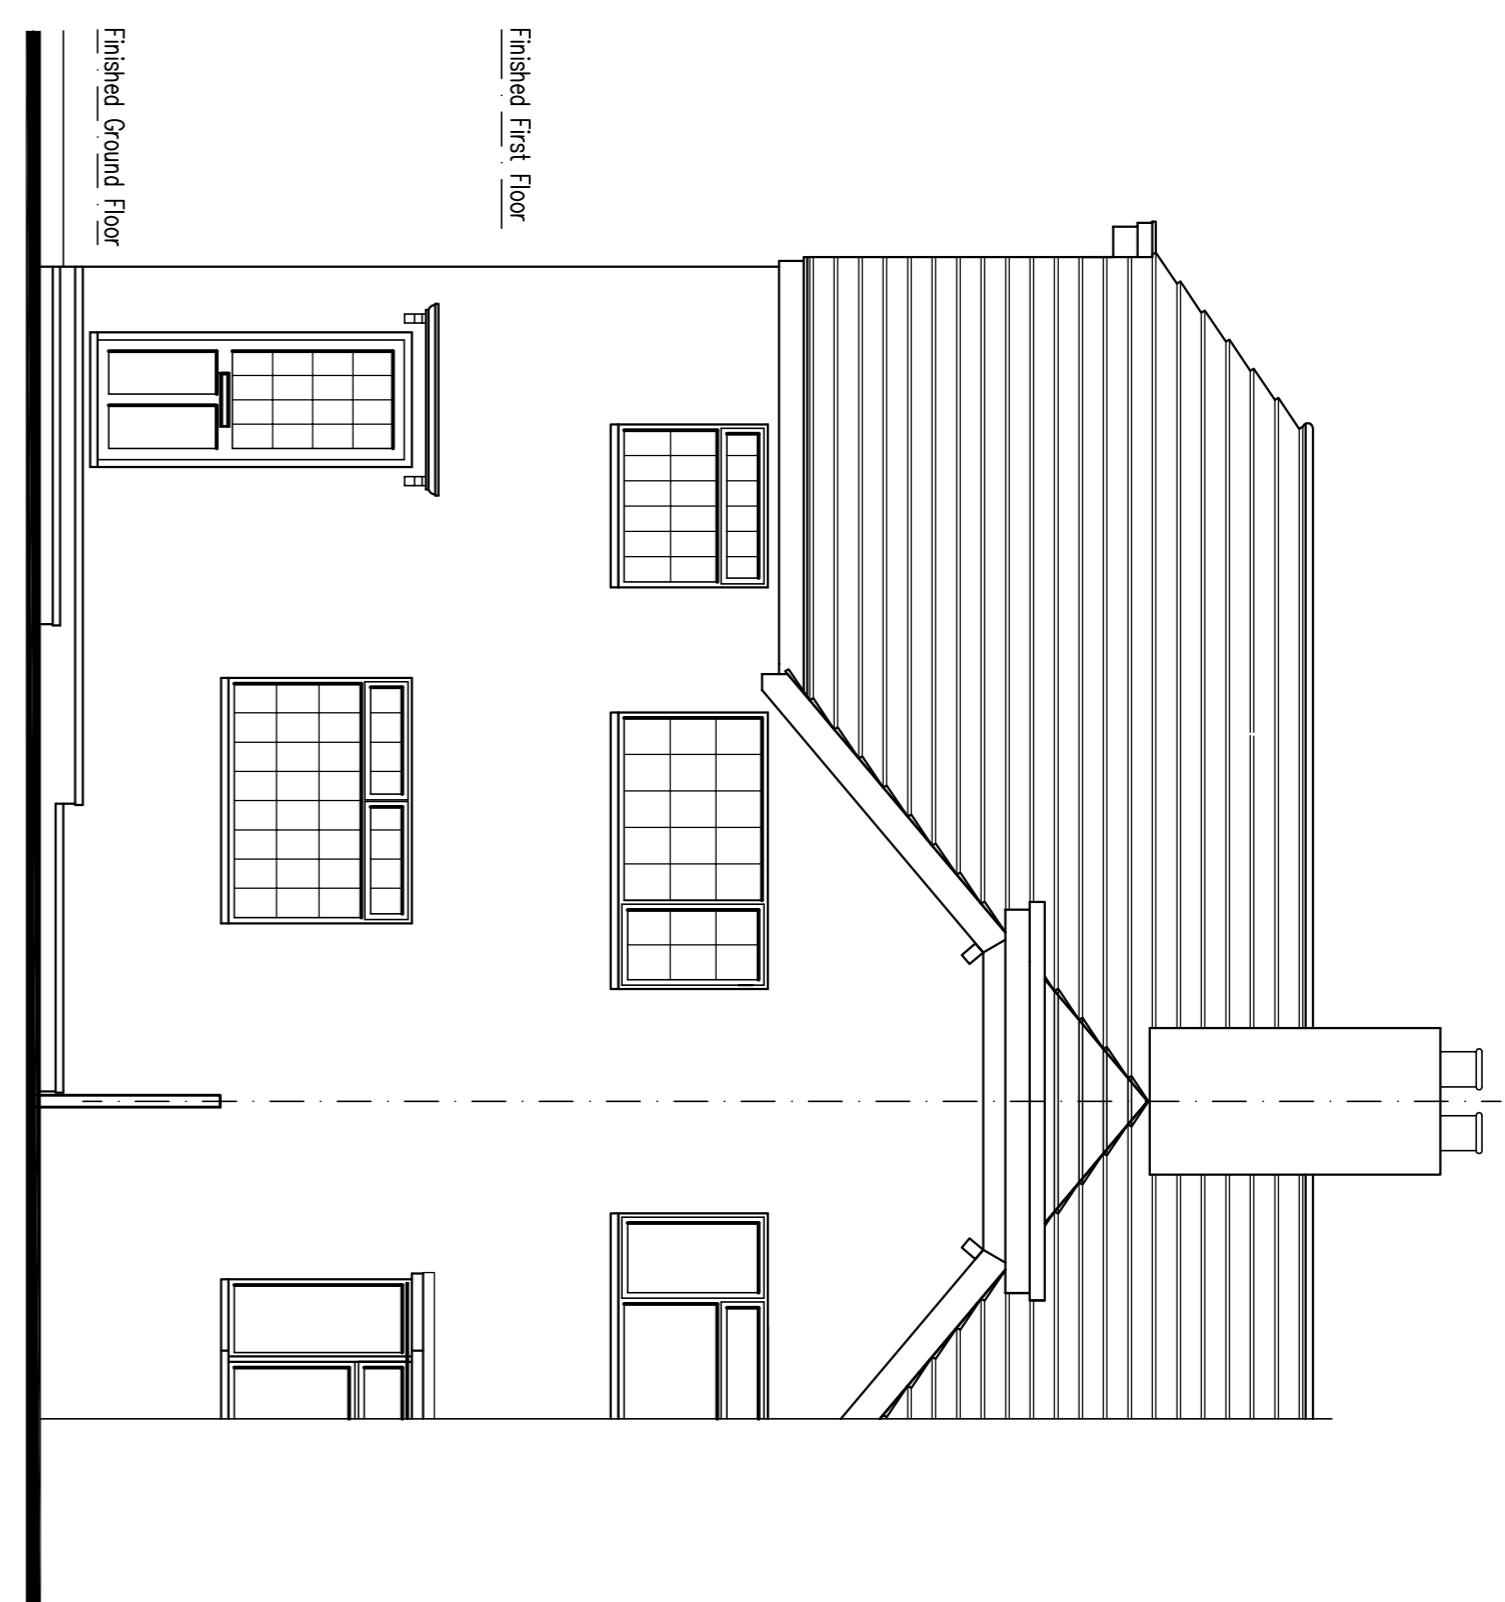


- Existing Leftside Elevation

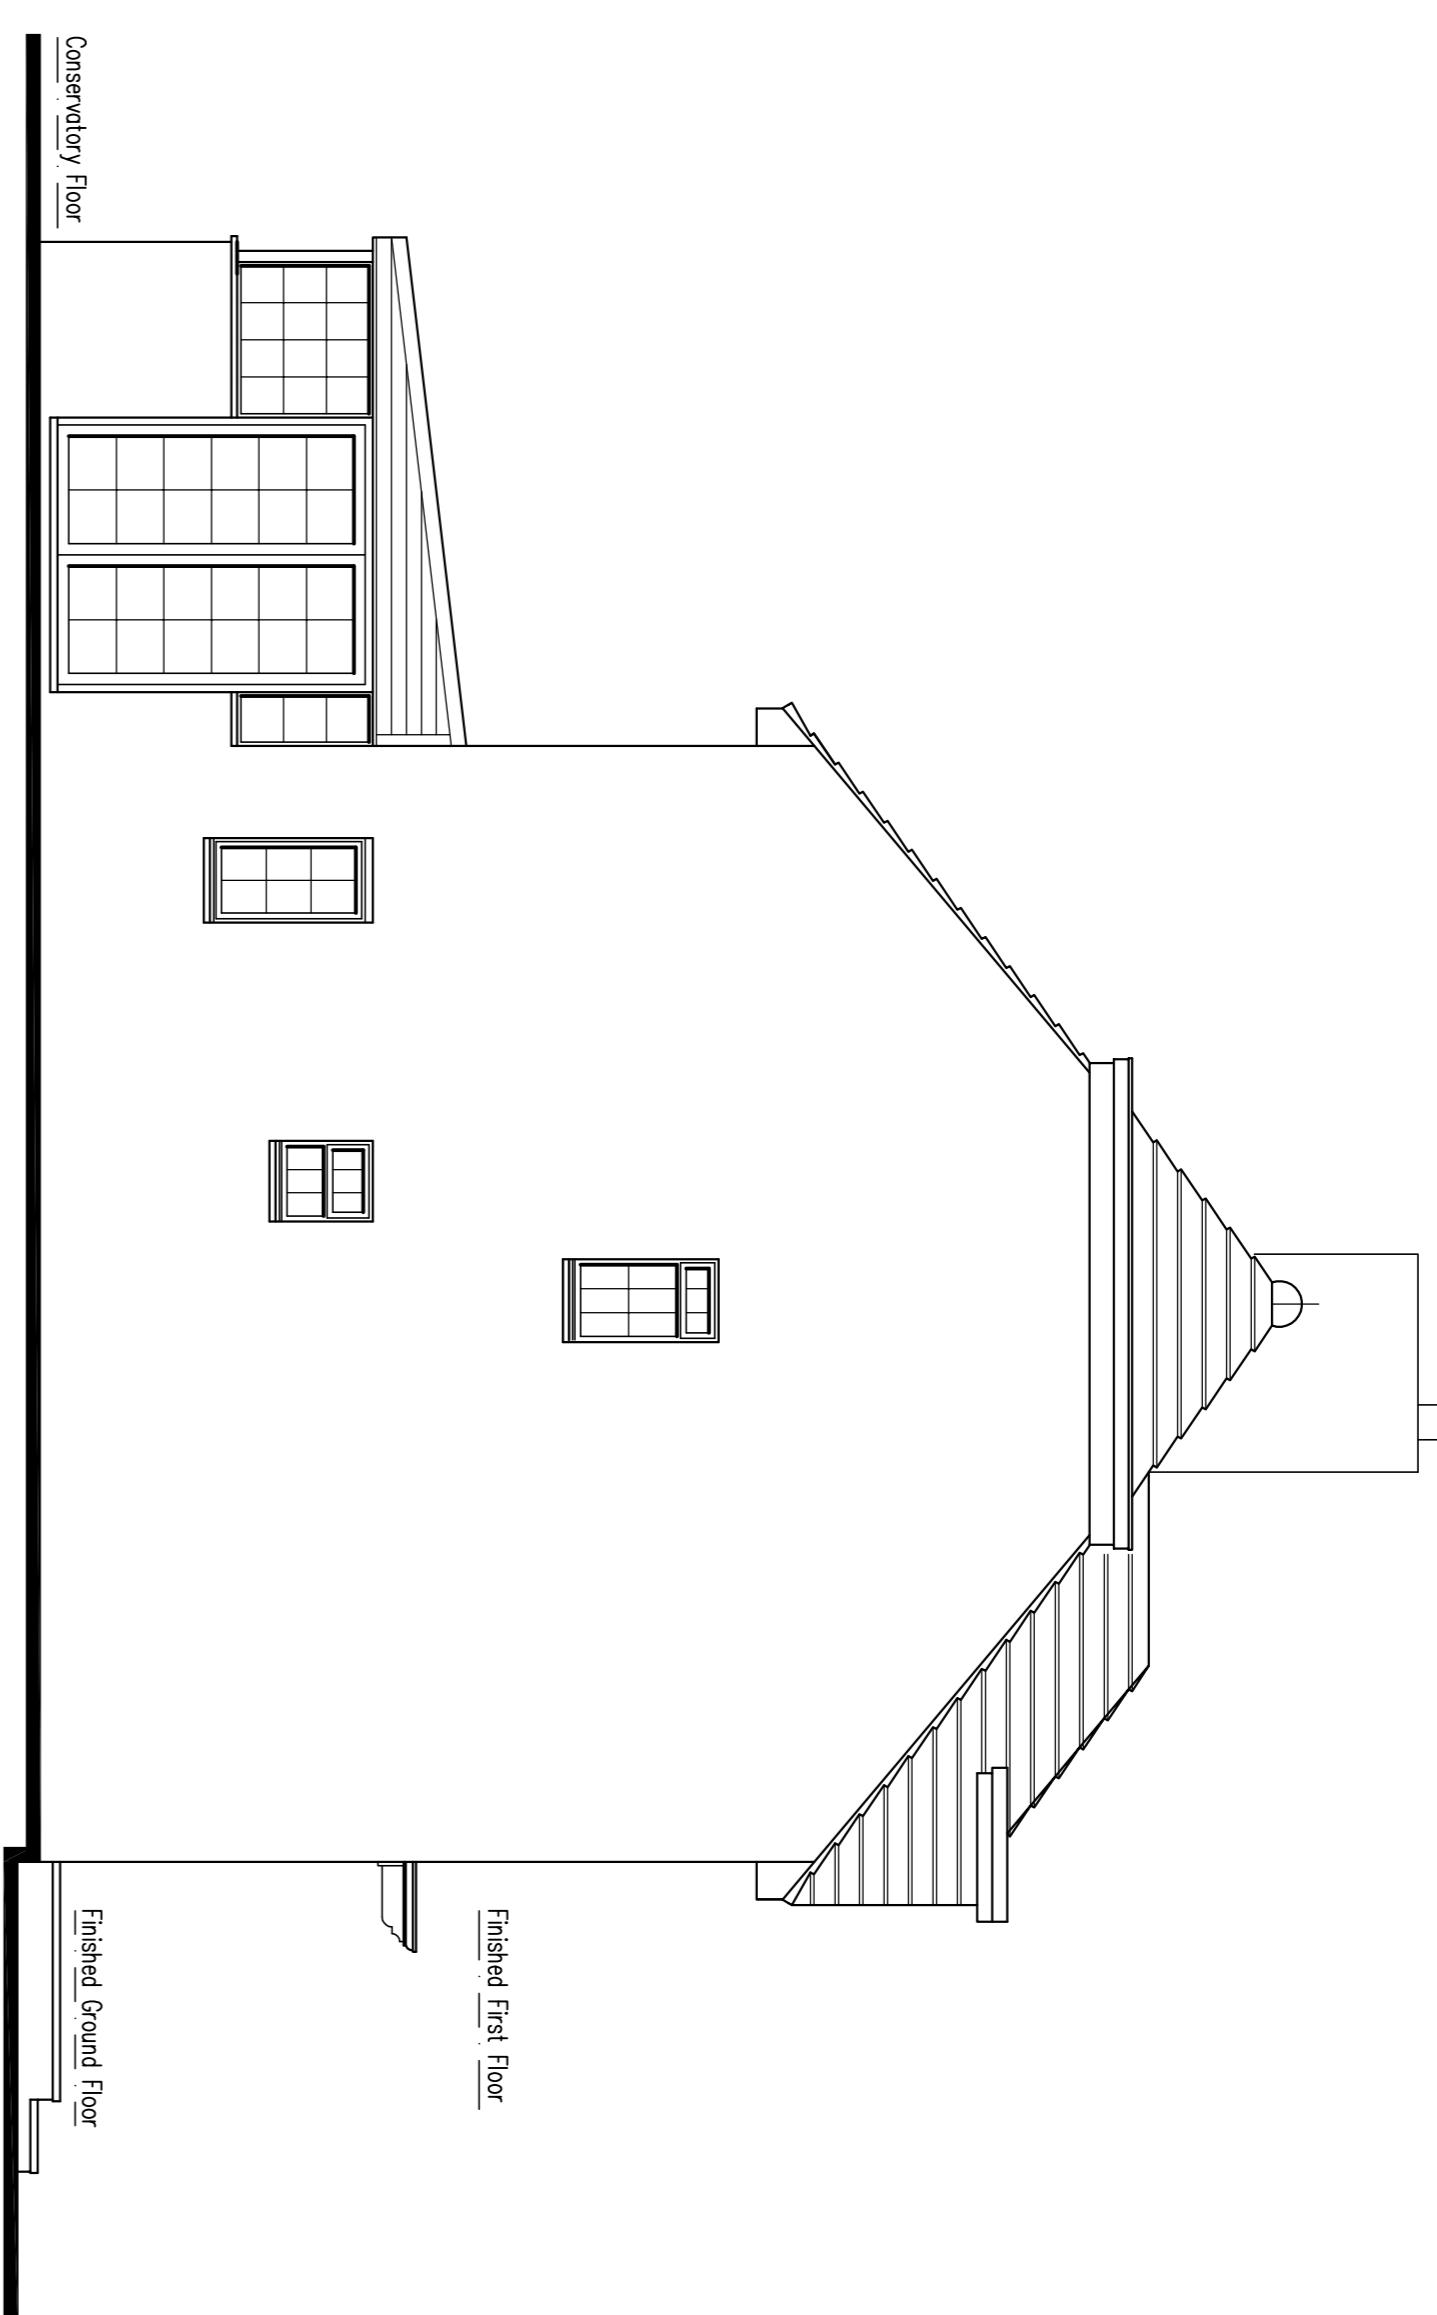

- Existing Cross Section 'A - A'

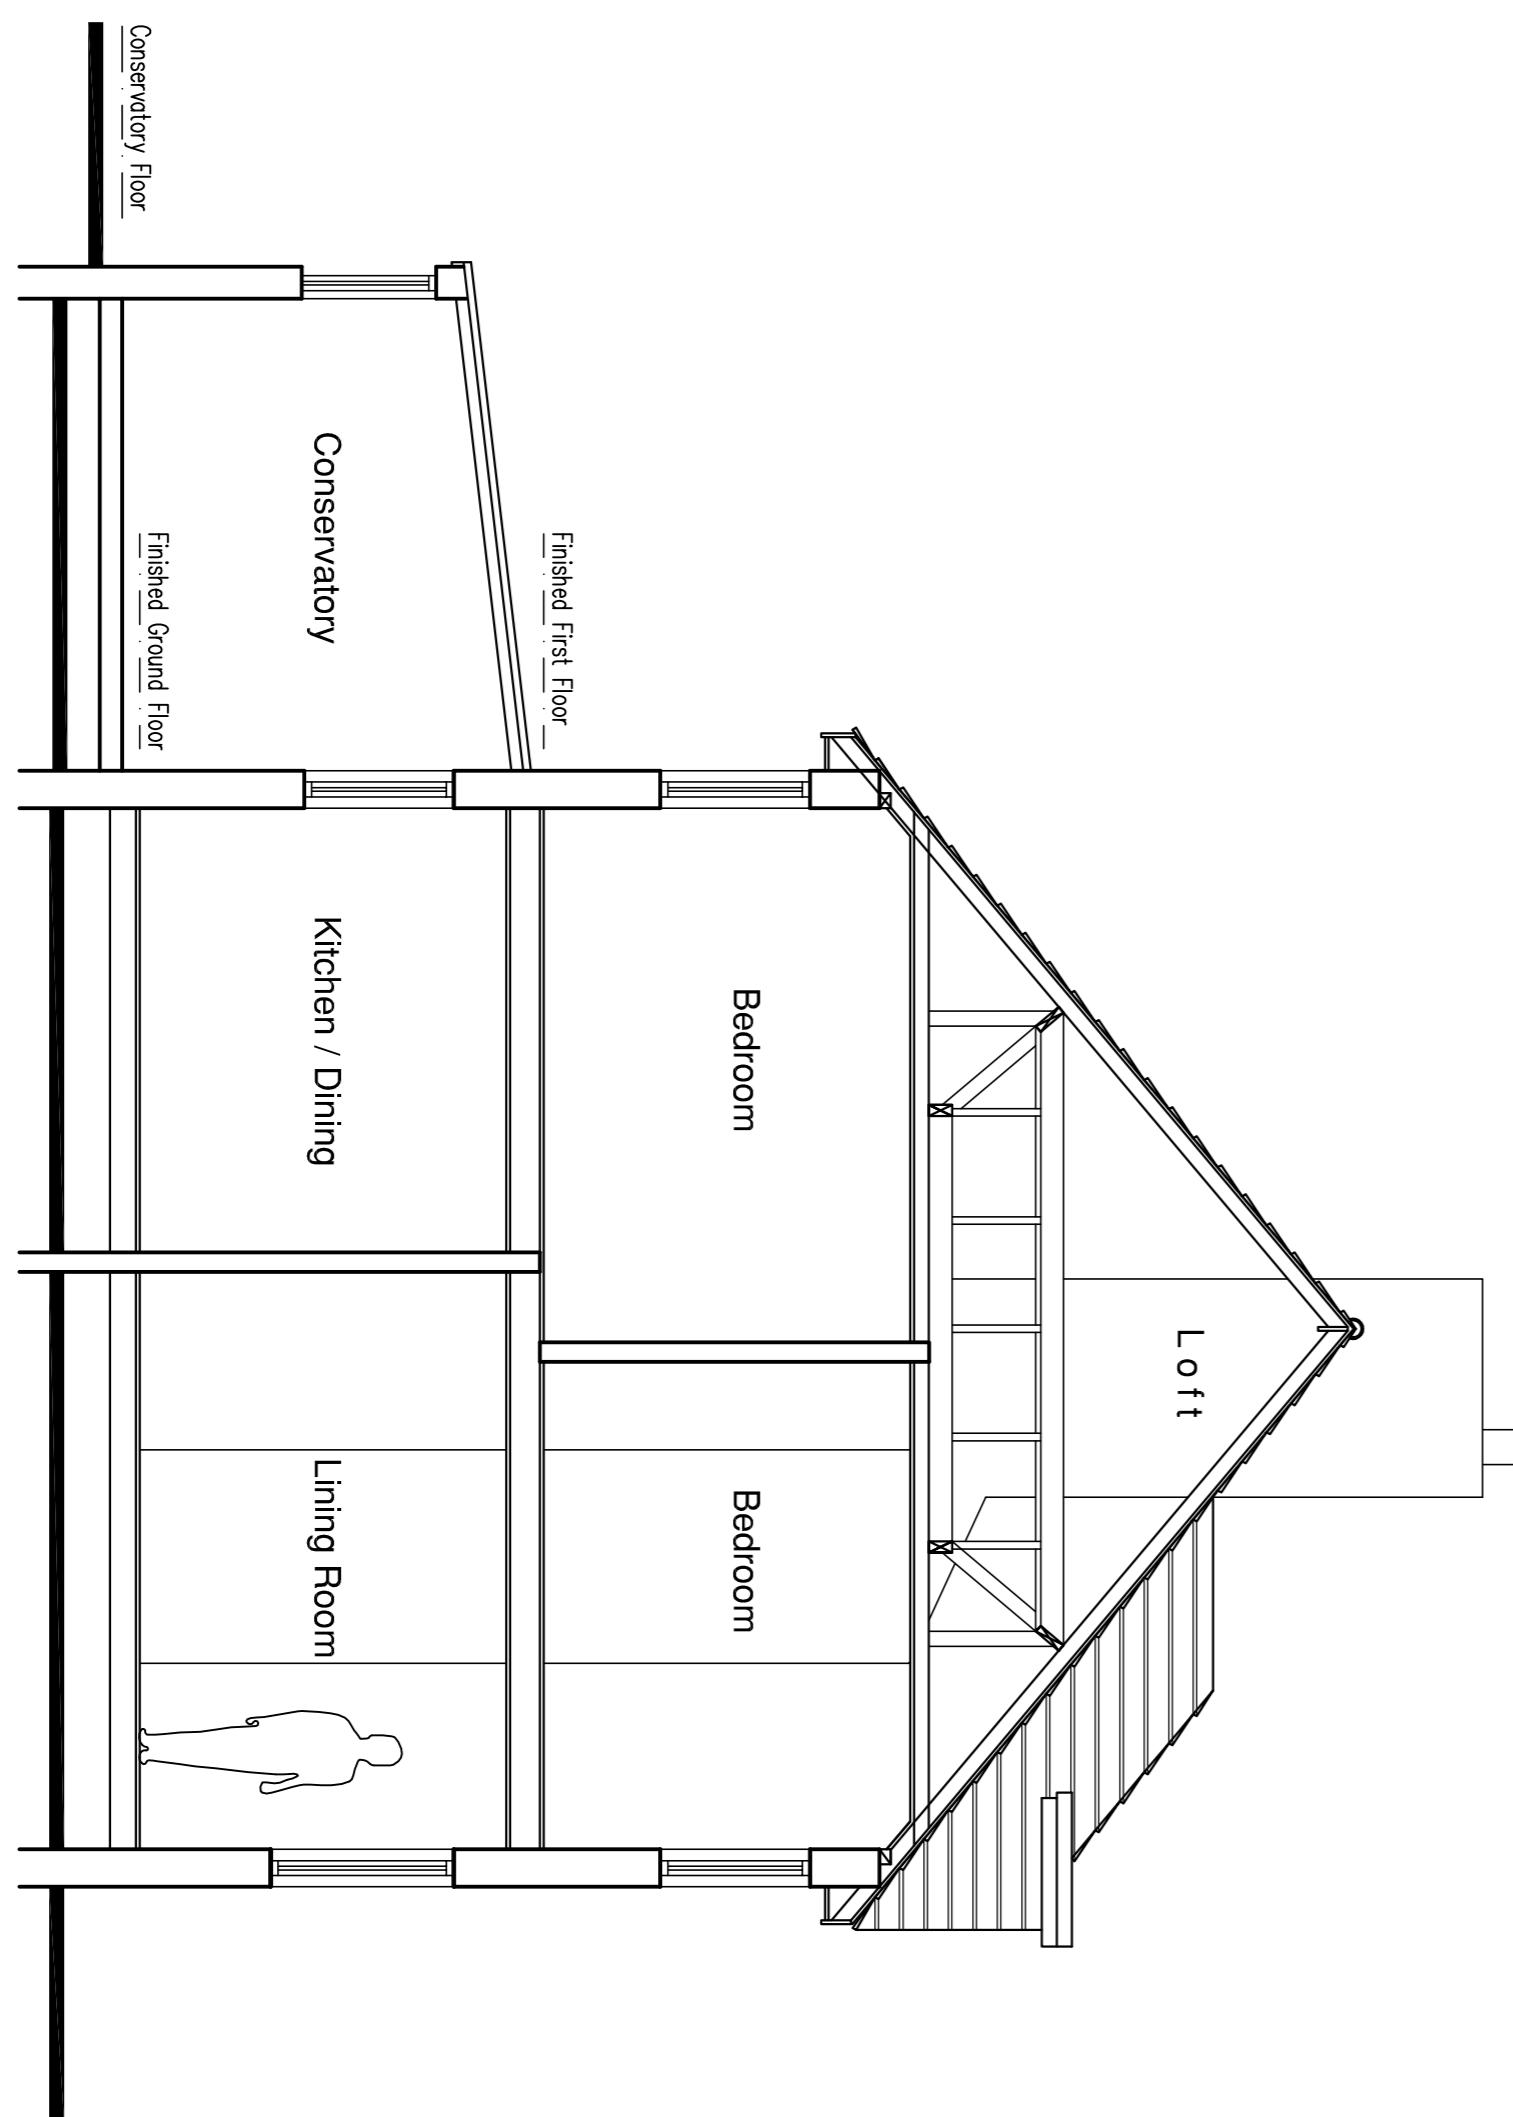

- Proposed Cross Section 'A - A'

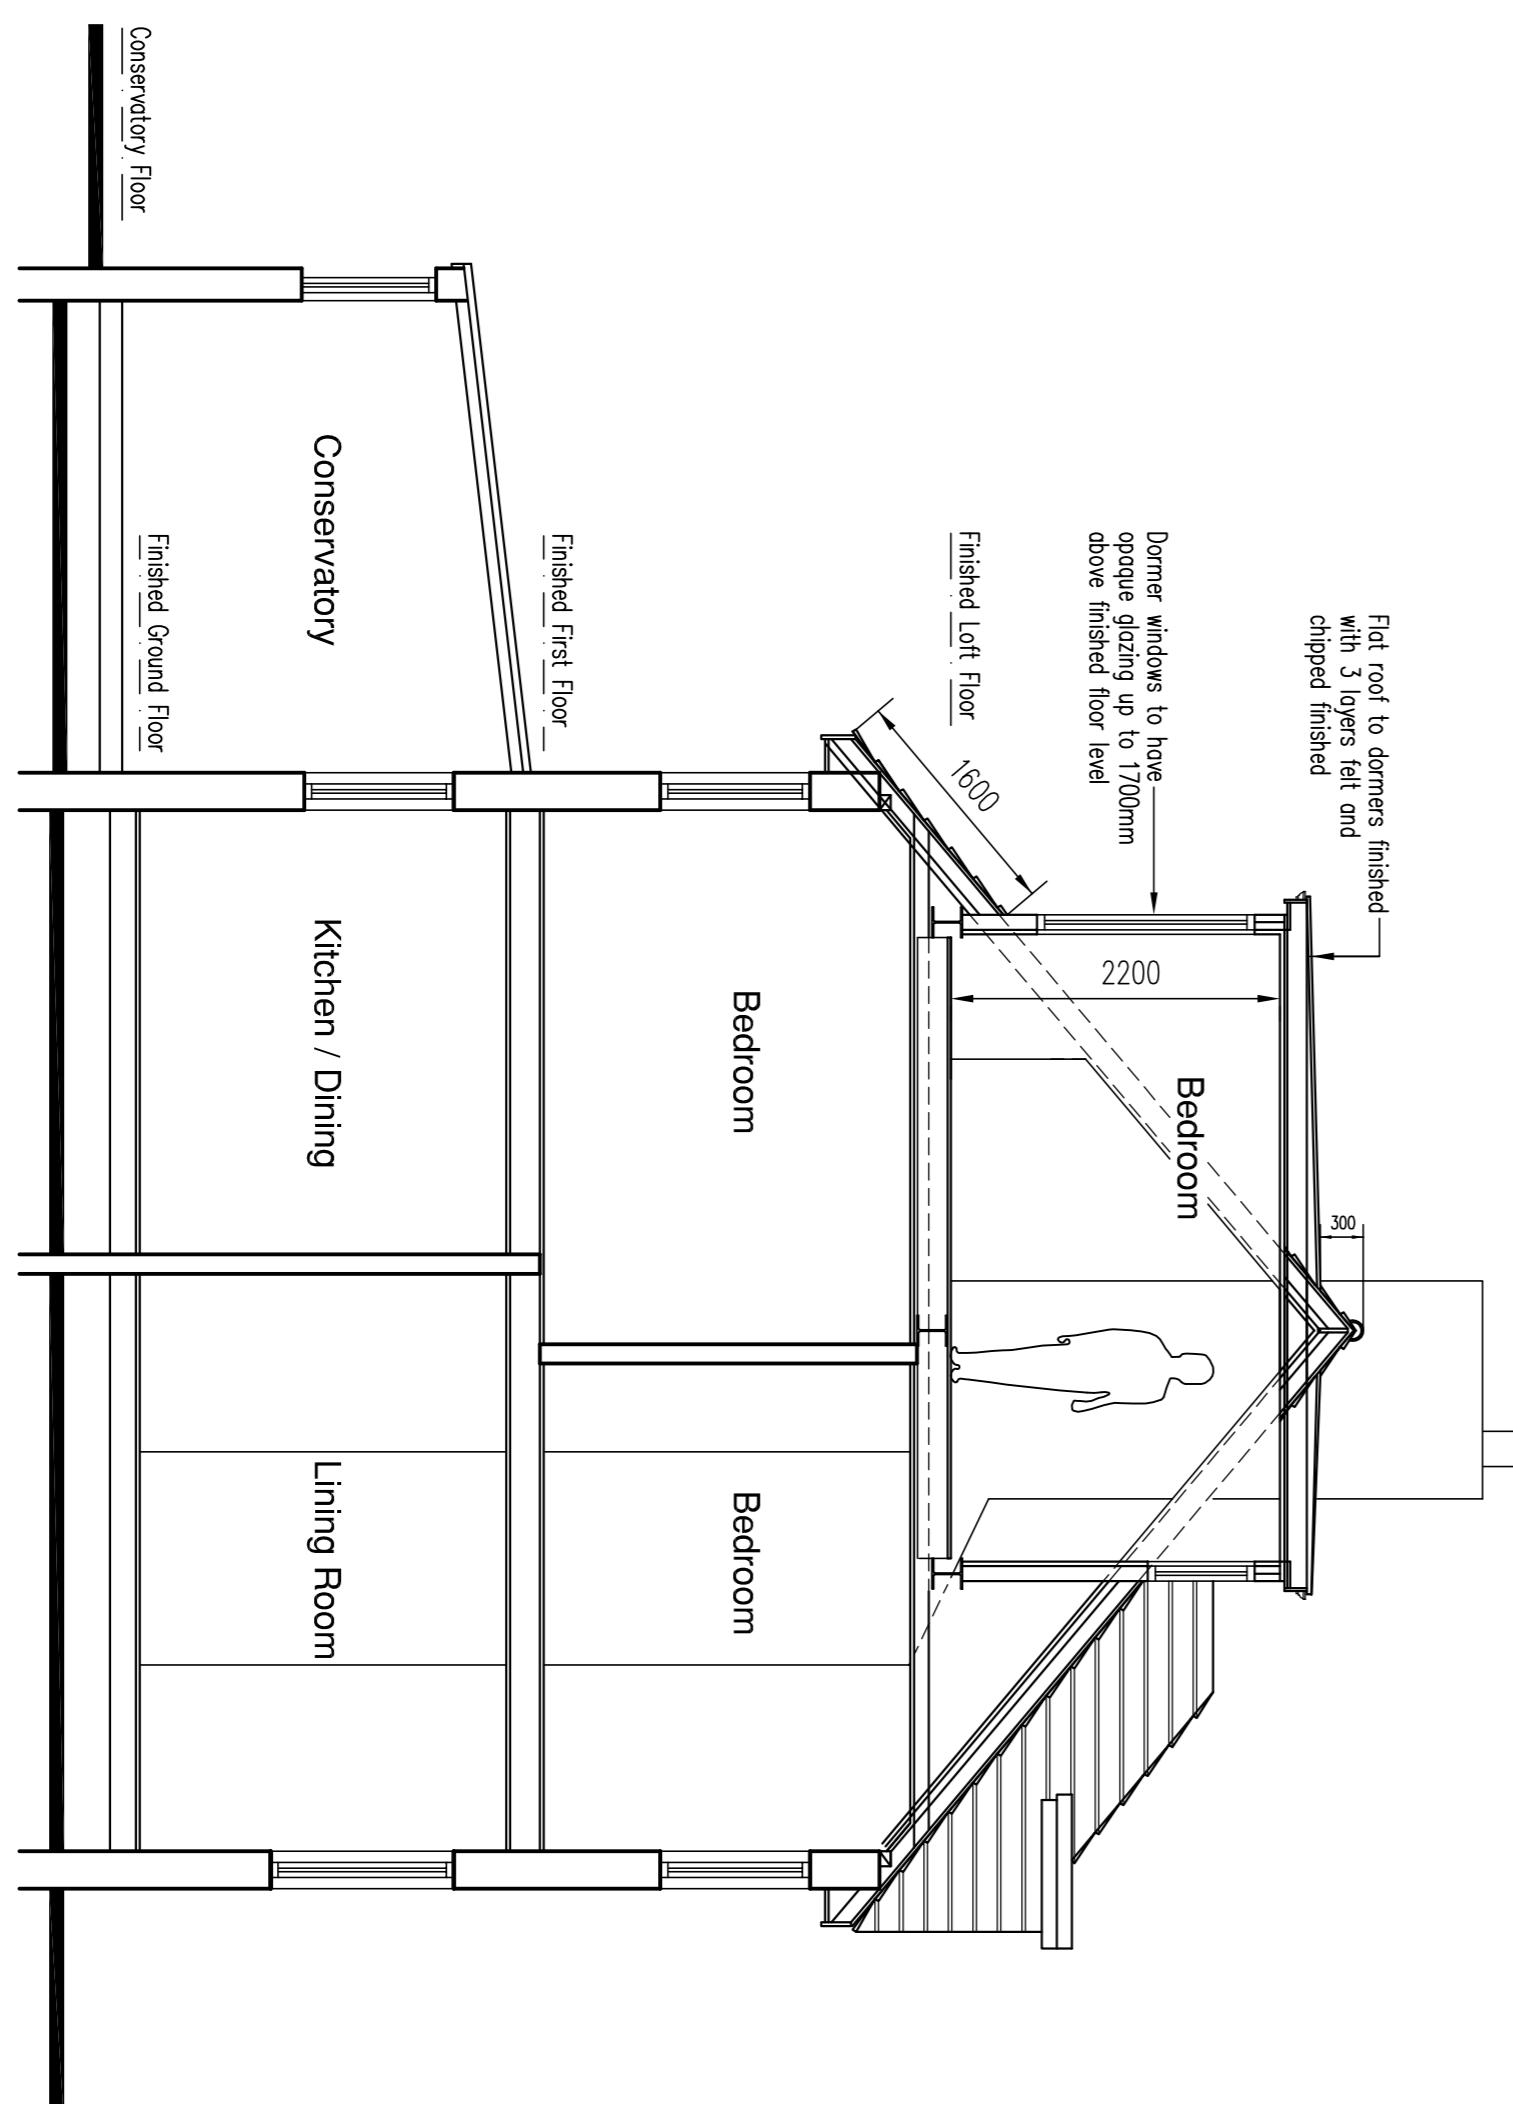

0 1 2 3 4 5m
Scalebar

Title
PROPOSED LOFT CONVERSION
WITH FRONT & REAR DORMER
WINDOW EXTENSION
4 CHURCH LANE
UXBRIDGE
LONDON UB8 2XD

Title
EXISTING FRONT AND LEFTSIDE
ELEVATIONS, PROPOSED AND
EXISTING CROSS SECTION 'A-A'

Scale 1 : 50 Dwg No 4CL/P03
Date OCTOBER 2022
© Authorisation. This drawing is not to be copied or reproduced without prior