



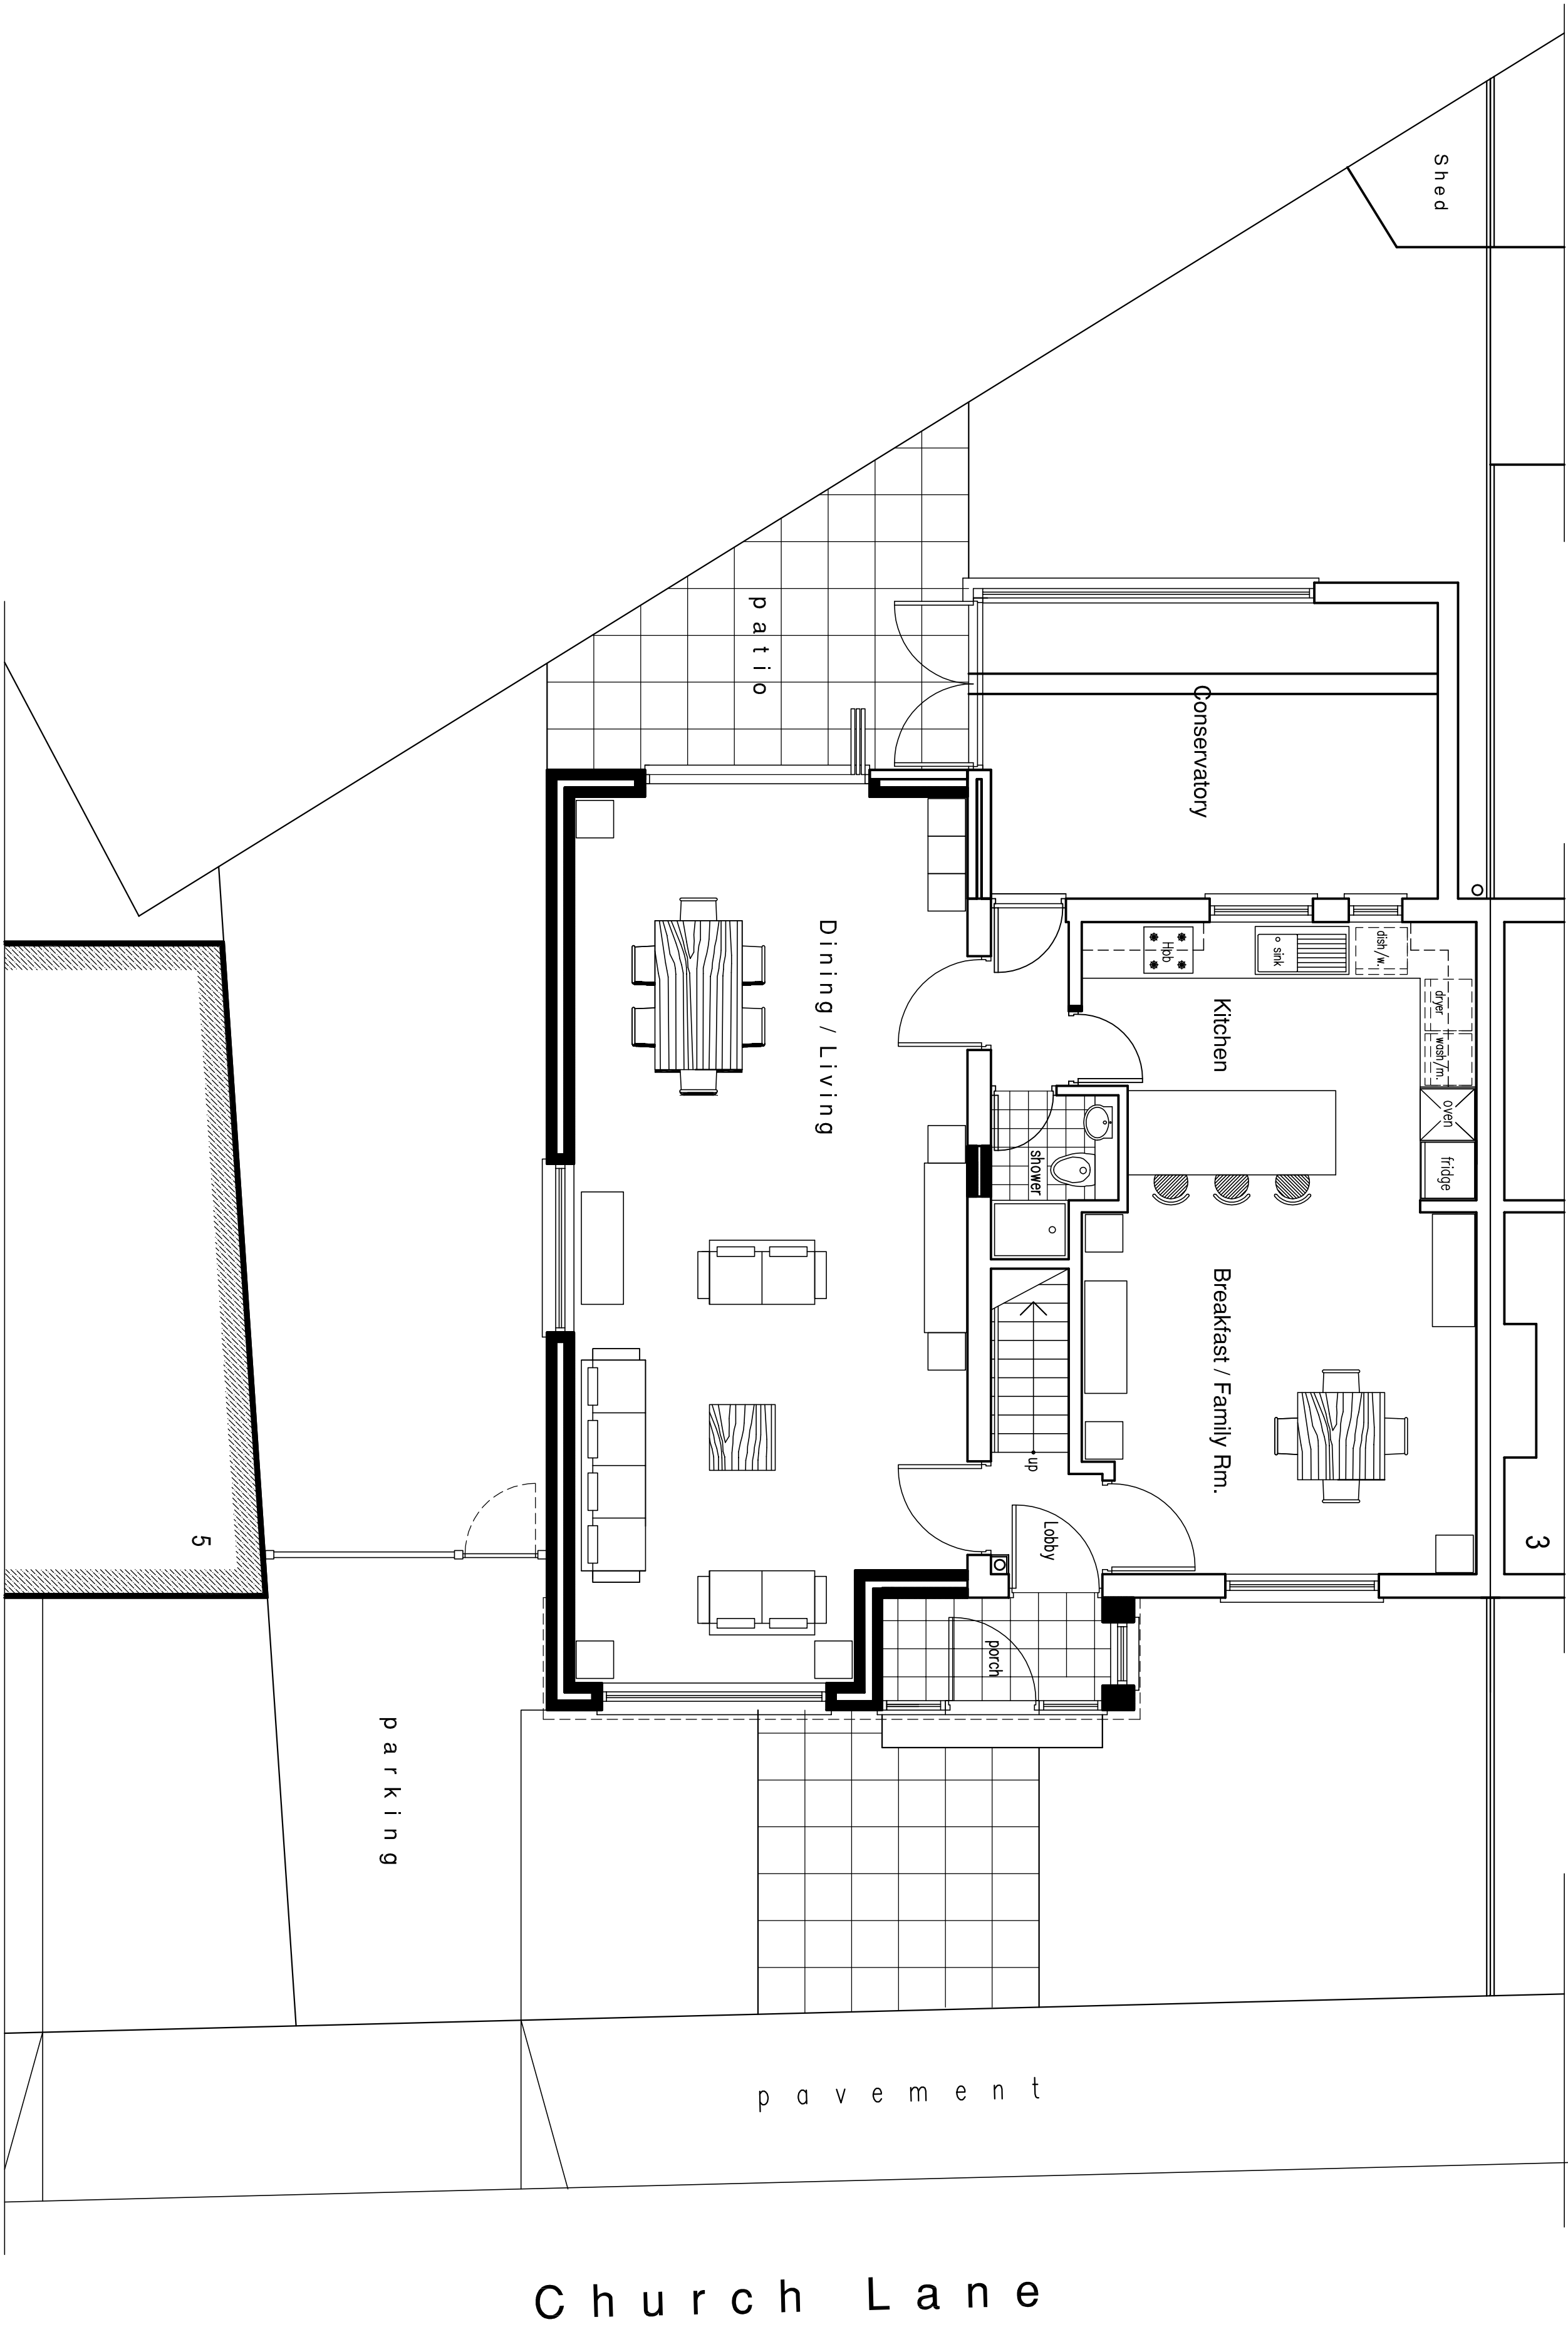

• PROPOSED SITE PLAN

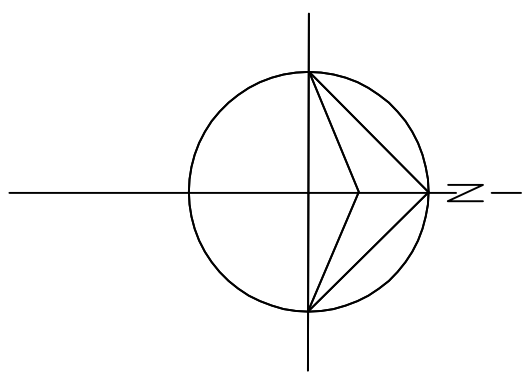


Rev. Date Description
Collin L. Davis MCIOB
Architectural Services
Mob: 07754408336
Tel/Fax: 0208 8459688
Email: clh2003@proo.co.uk

Job Title
**PROPOSED TWO STOREY SIDE
EXTENSION, FRONT PORCH
AND GROUND FLOOR REAR
EXTENSION AND LOFT
CONVERSION WITH REAR
DORMER EXTENSION AT
4 CHURCH LANE
UXBRIDGE
LONDON UB8 2XD**

Title
PROPOSED SITE PLAN

Scale 1 : 50	Dwg No 4CL/P1
Date JUNE 2023	

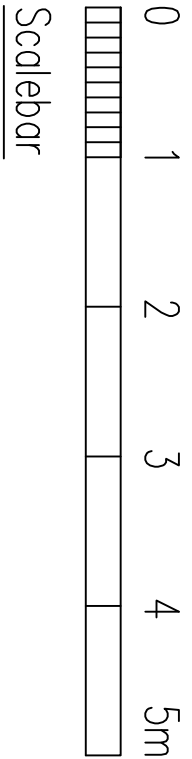

©Copyright. This drawing is not to be copied or reproduced without prior authorisation