



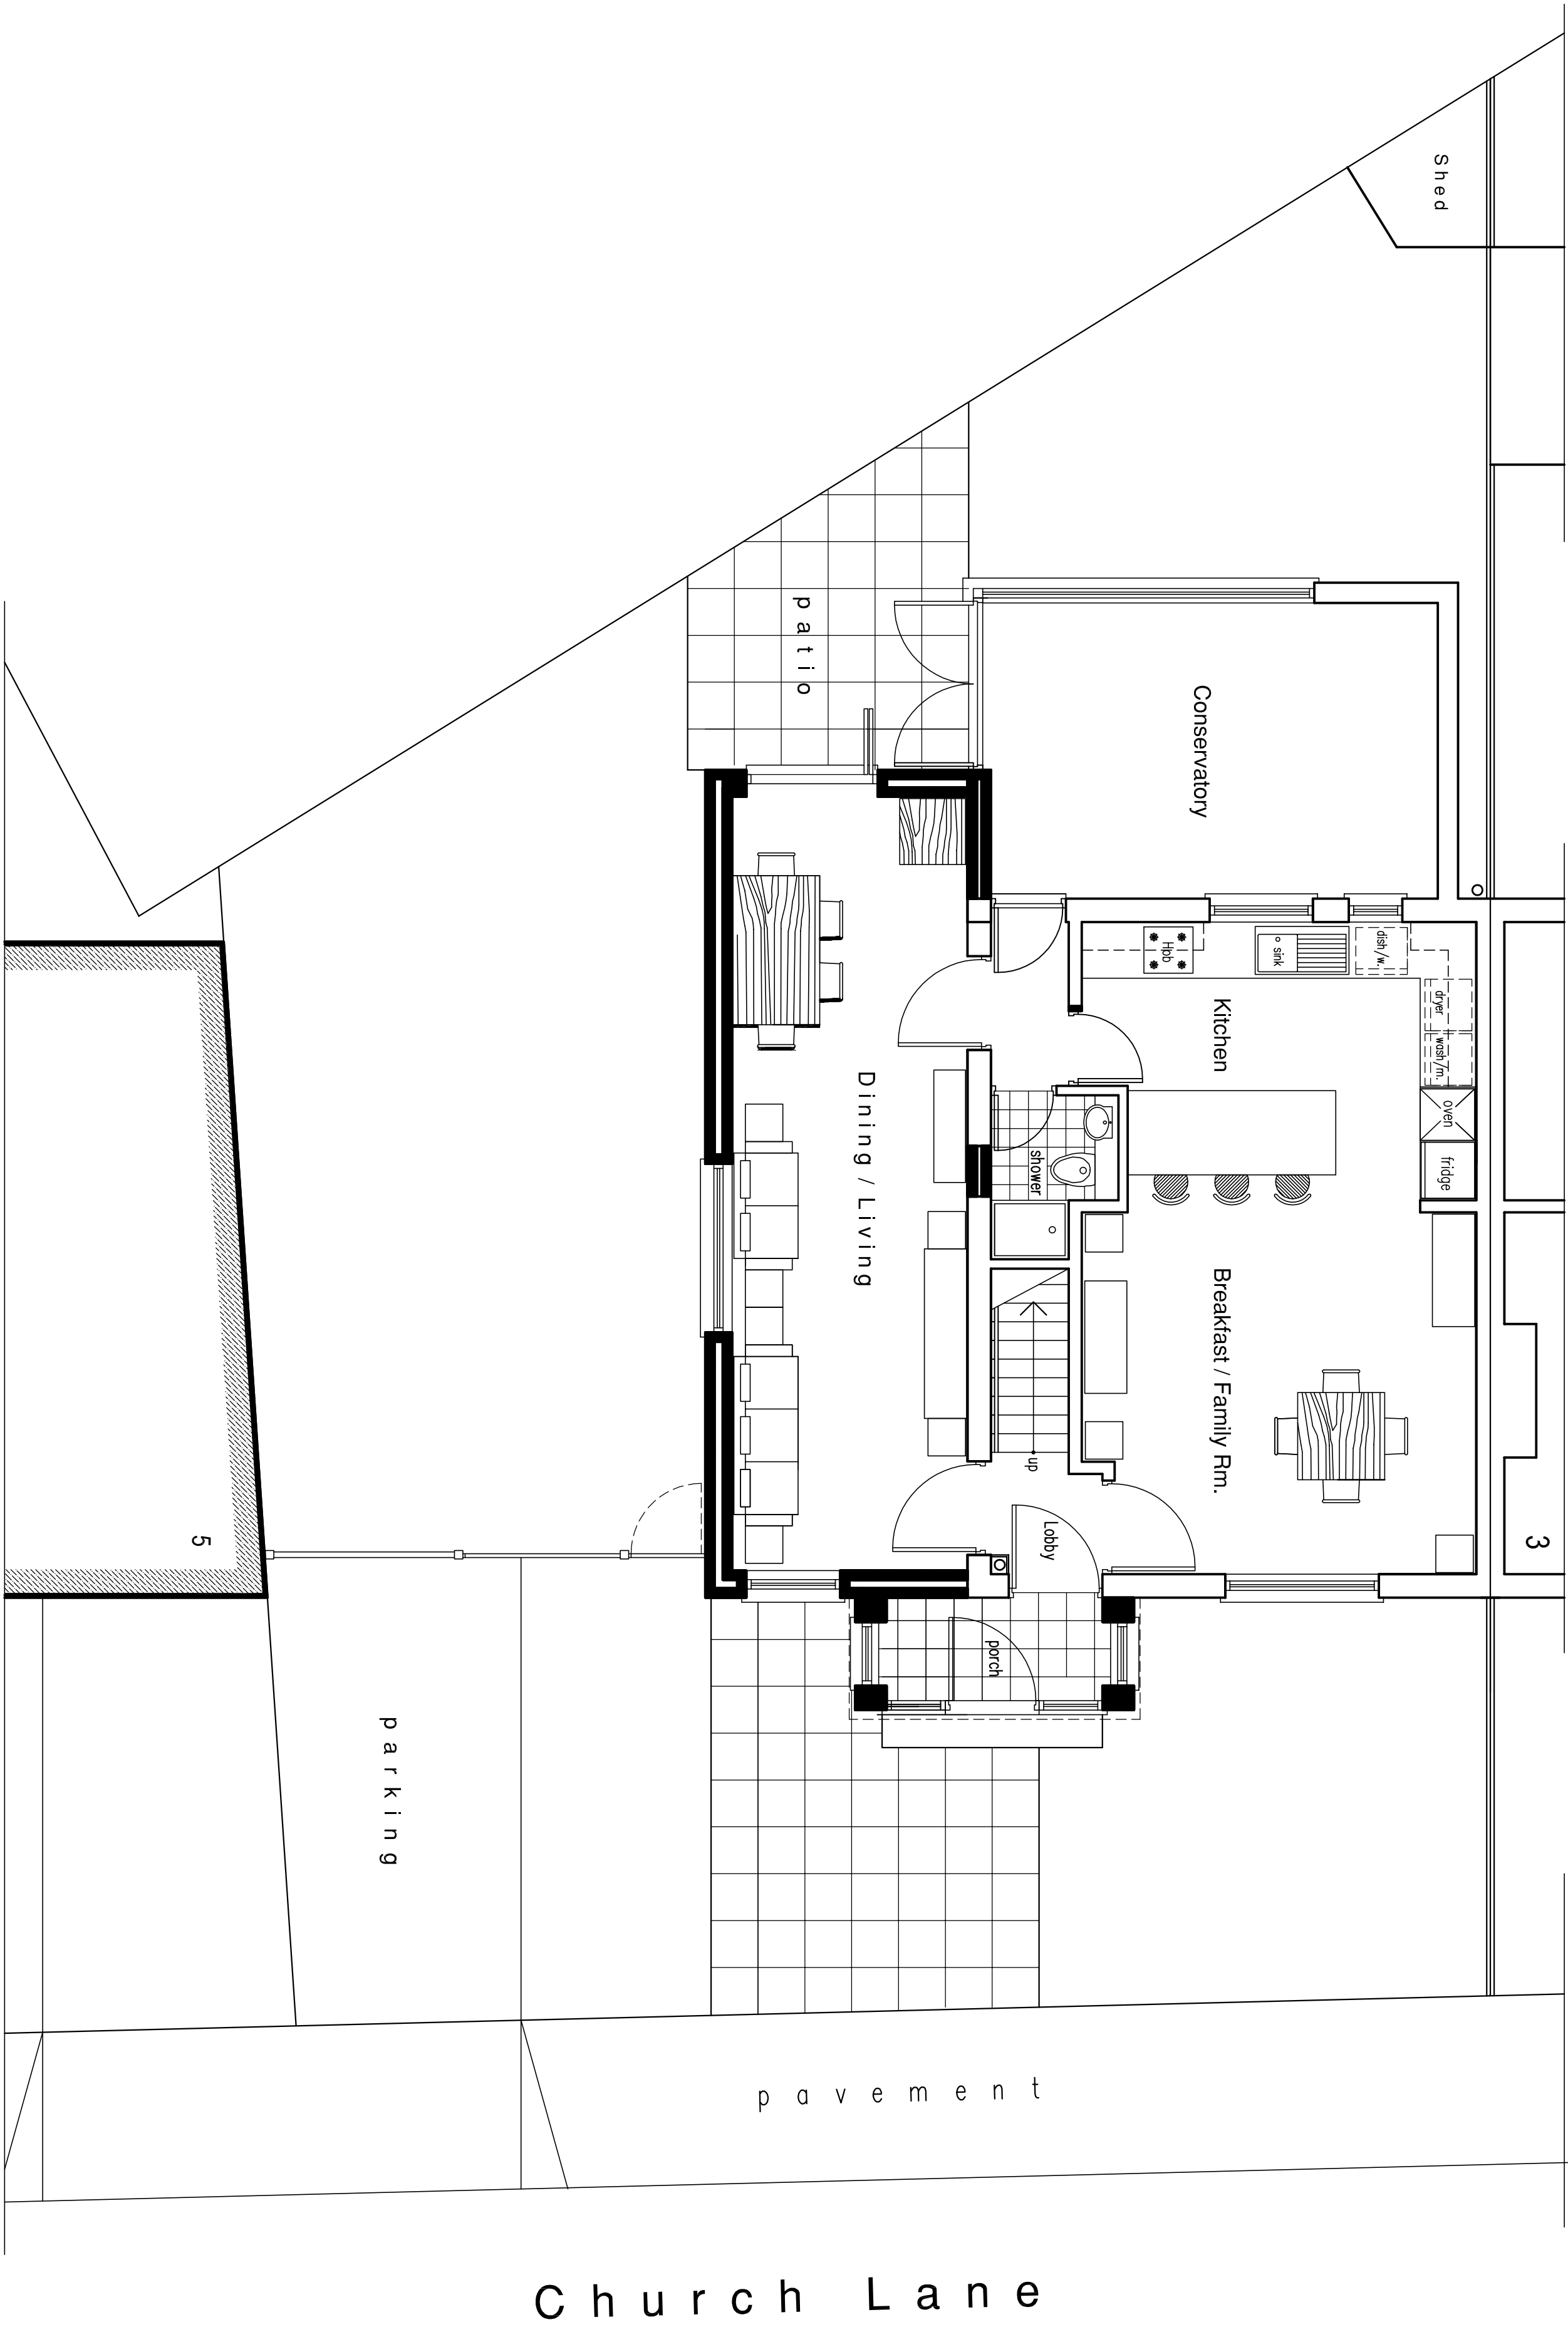


• PROPOSED SITE PLAN

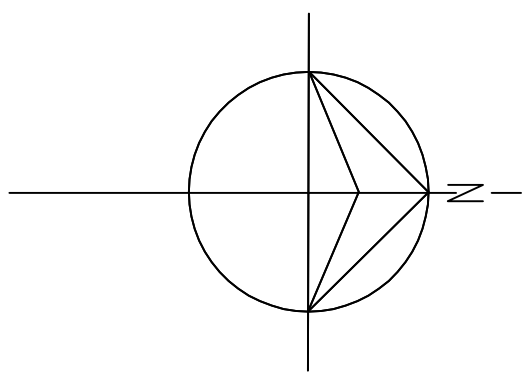

A	10/23	Layout revised
Rev.	Date	Description
Collin L. Davis MCIOB Architectural Services		
Mob: 07754408396 Tel/Fax: 0208 8459688 Email: clh2003@proo.co.uk		

Job Title
**PROPOSED TWO STOREY SIDE
EXTENSION, FRONT PORCH
AND GROUND FLOOR REAR
EXTENSION AND LOFT
CONVERSION WITH REAR
DORMER EXTENSION AT
4 CHURCH LANE
UXBRIDGE
LONDON UB8 2XD**

Title
PROPOSED SITE PLAN

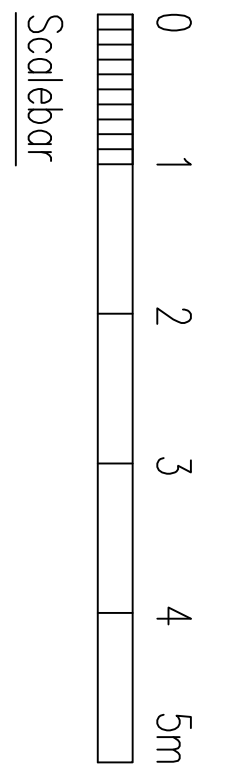

Scale	Dwg No
1 : 50	4CL/P1A
Date	
JUNE 2023	

©Copyright. This drawing is not to be copied or reproduced without prior authorisation