




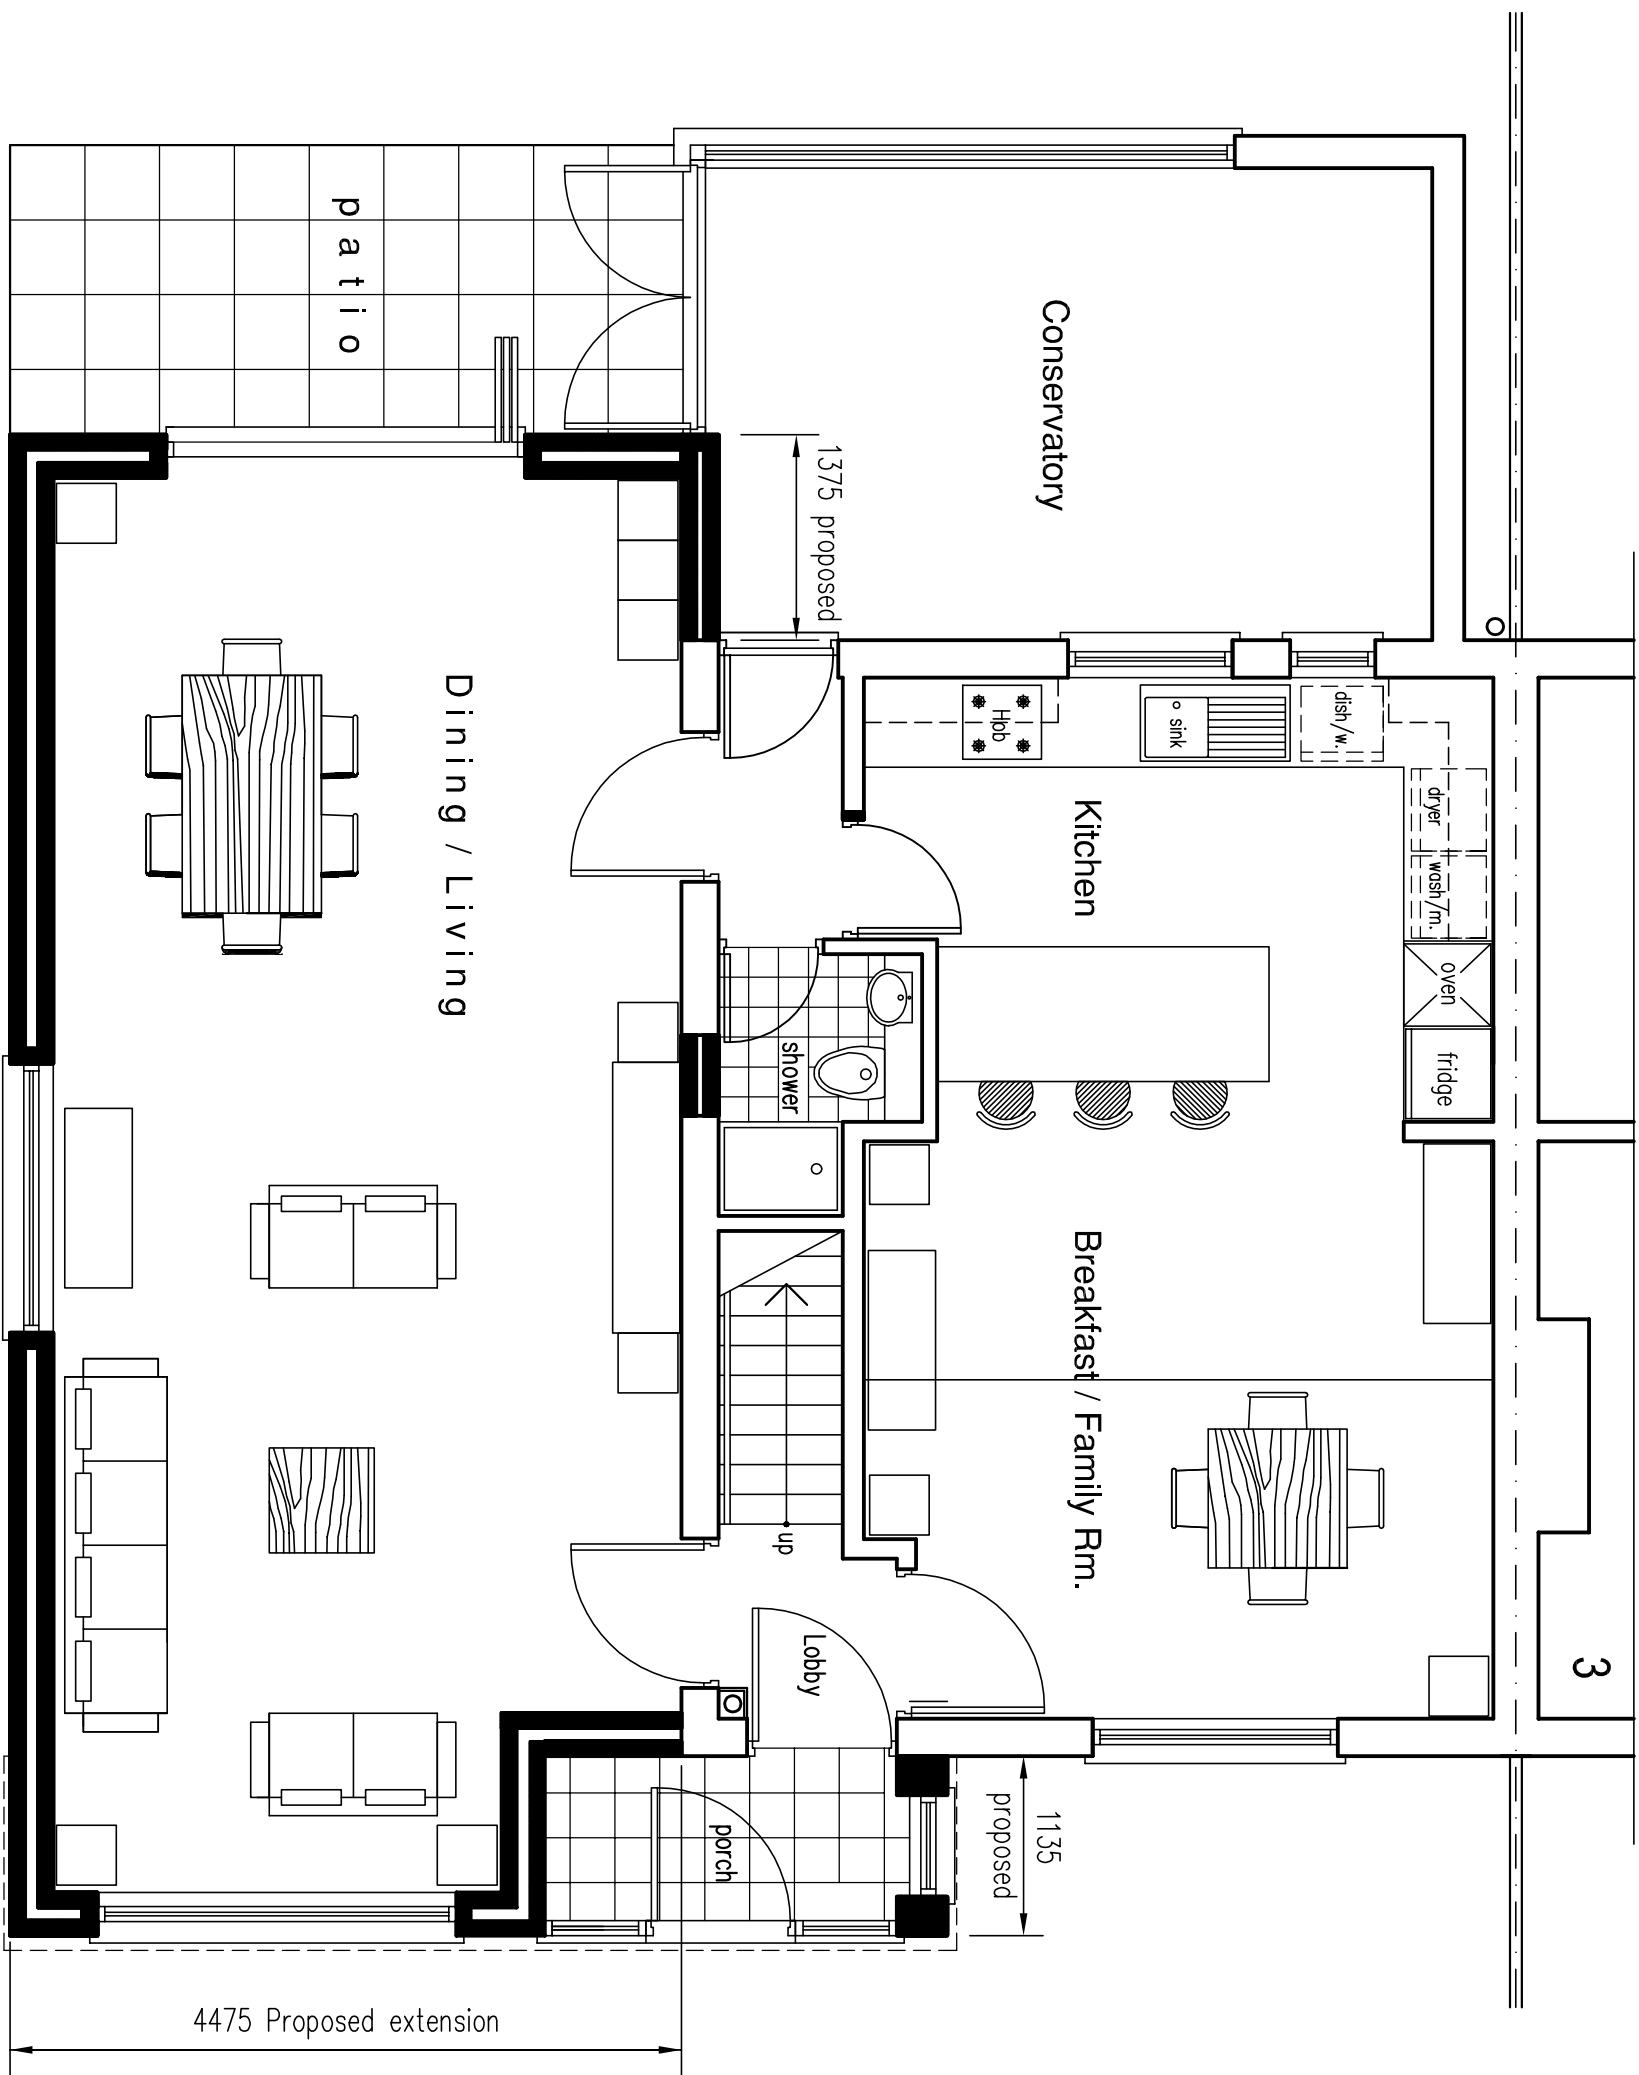


• PROPOSED GROUND FLOOR PLAN

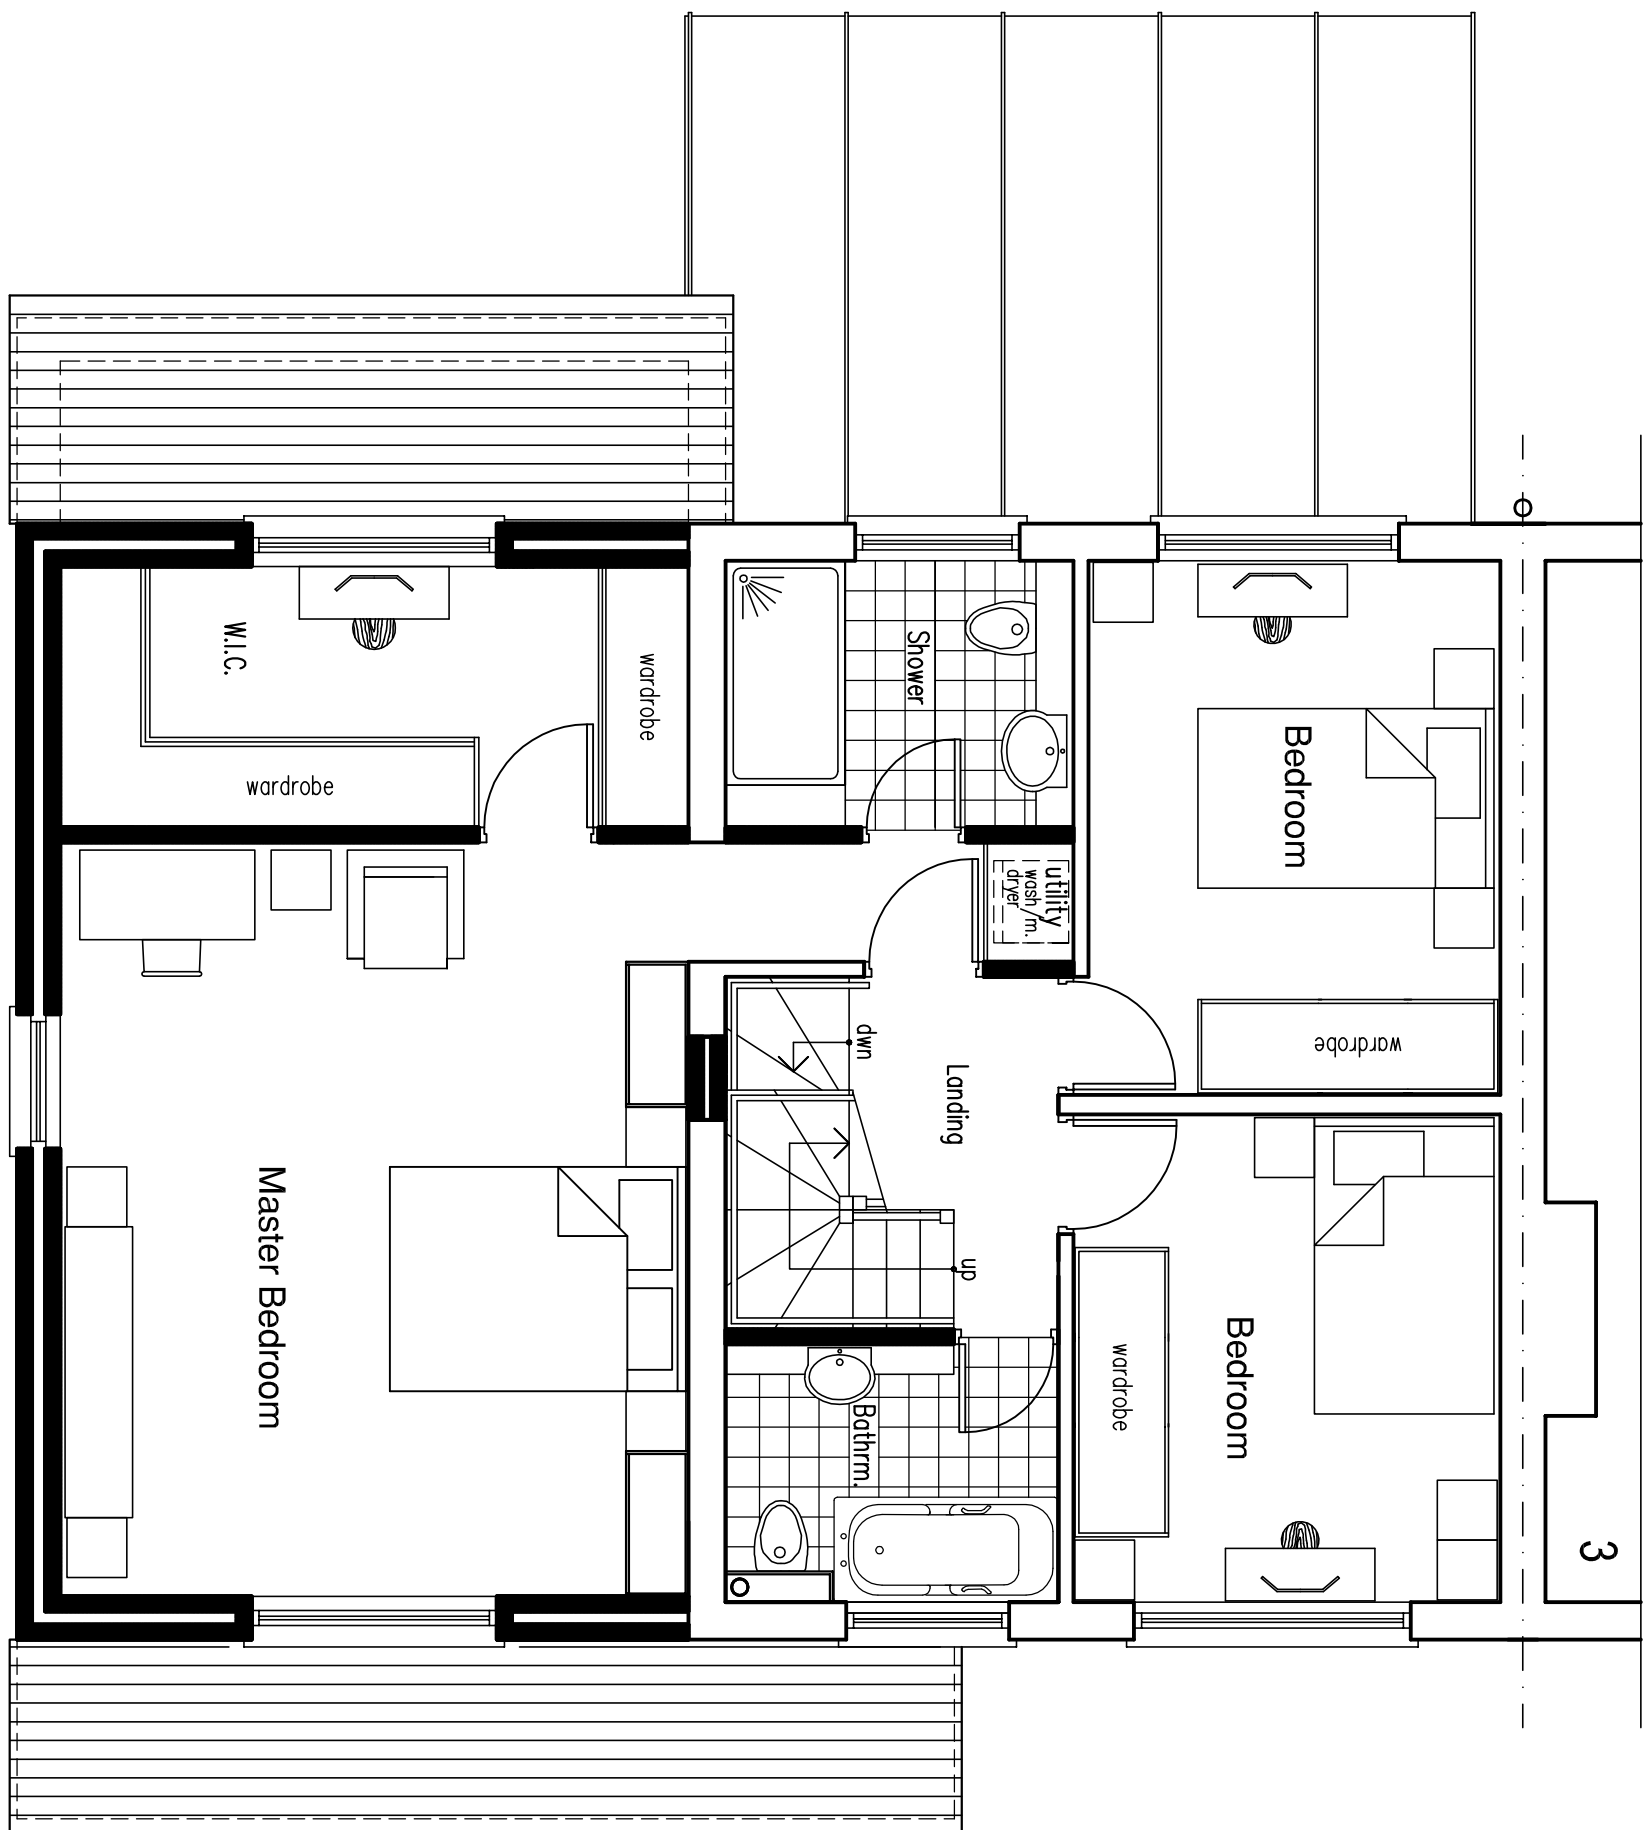


• PROPOSED FIRST FLOOR PLAN

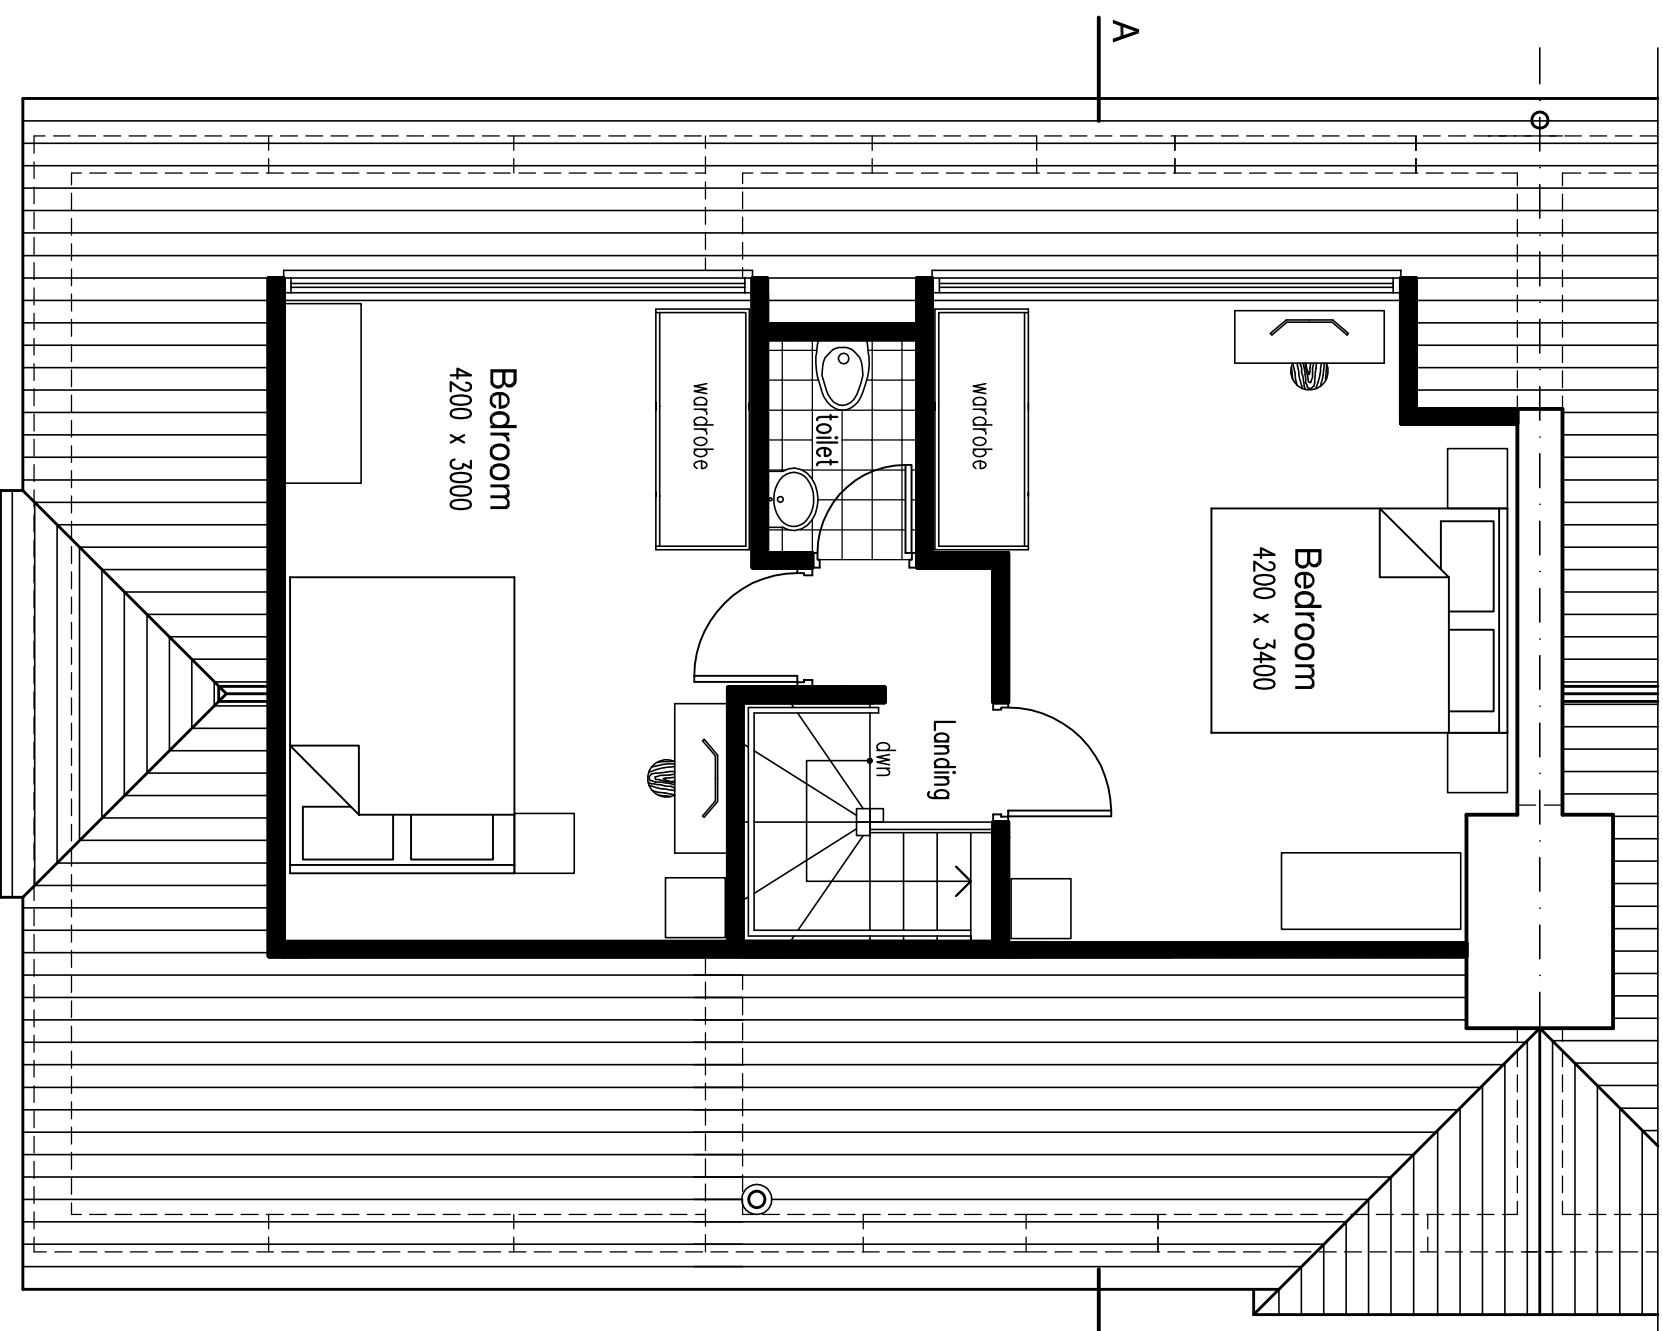



• PROPOSED LOFT FLOOR PLAN

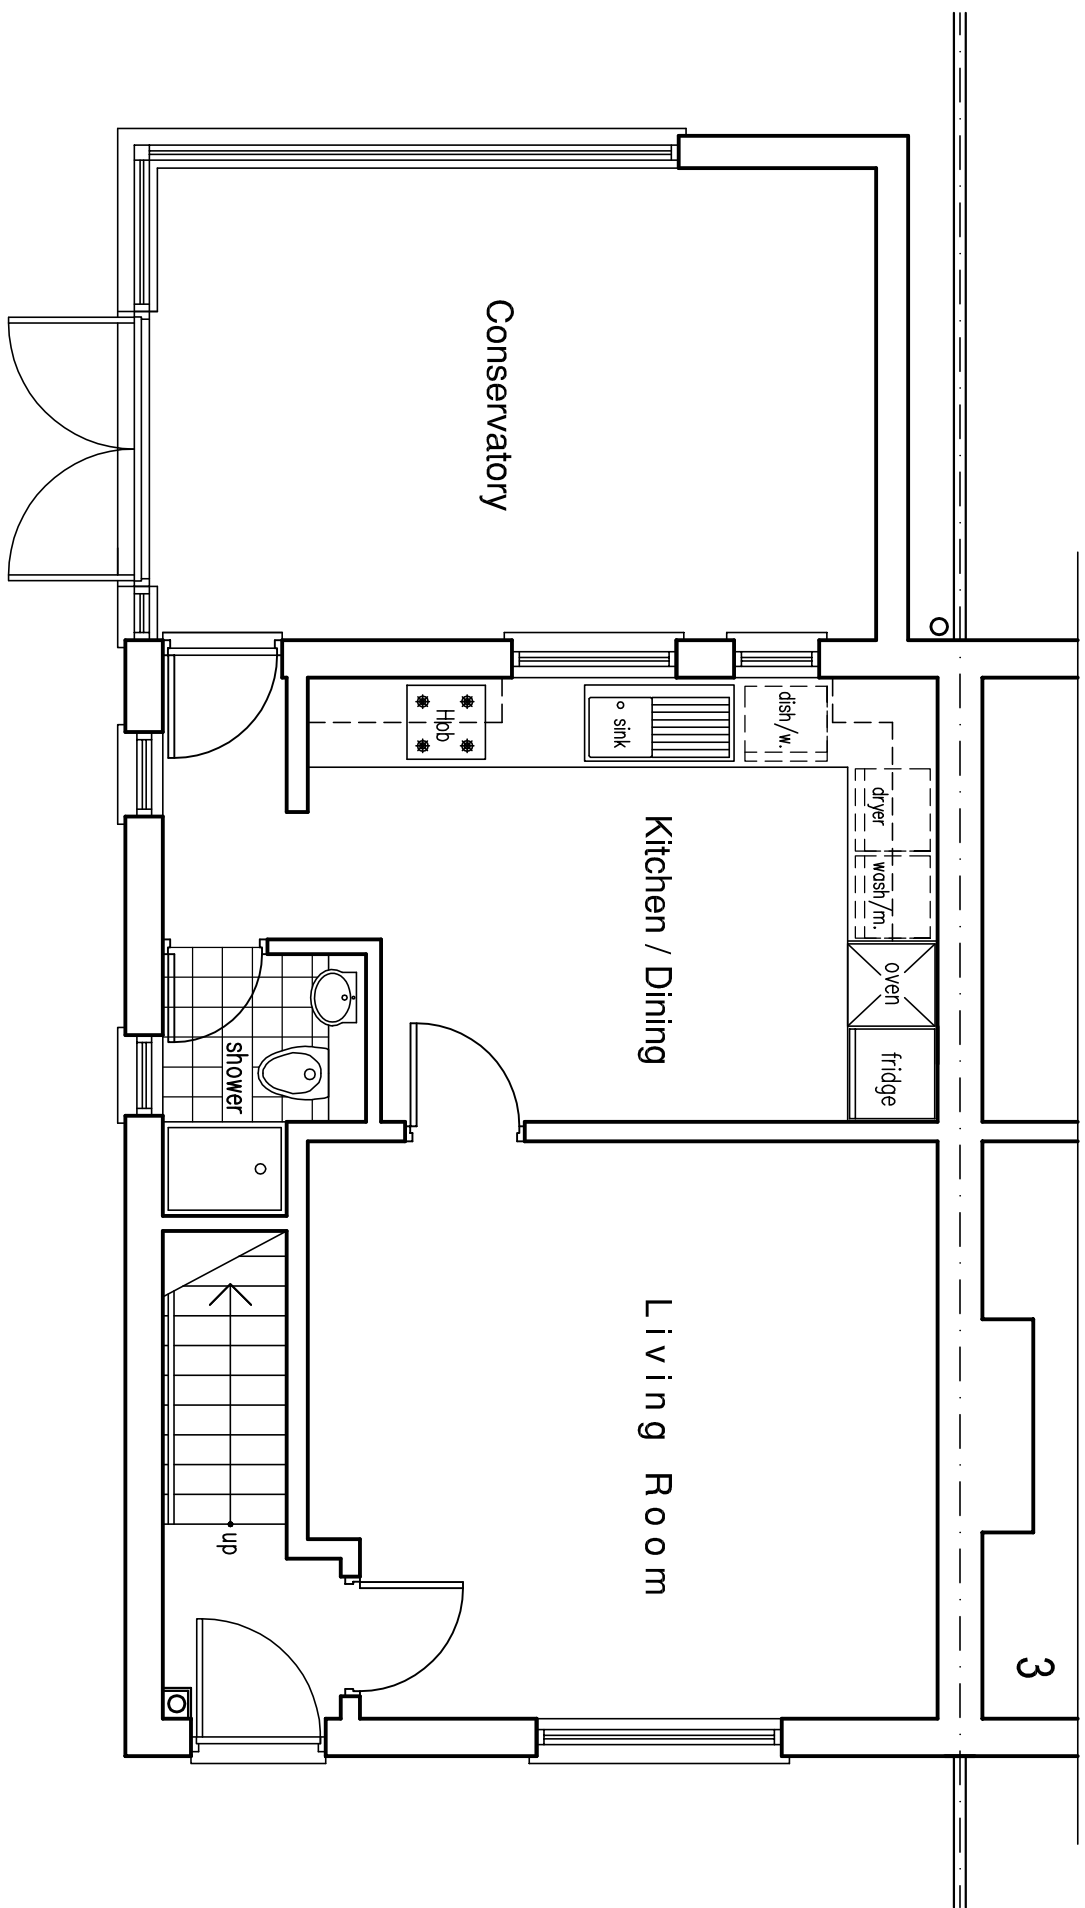

• EXISTING GROUND FLOOR PLAN

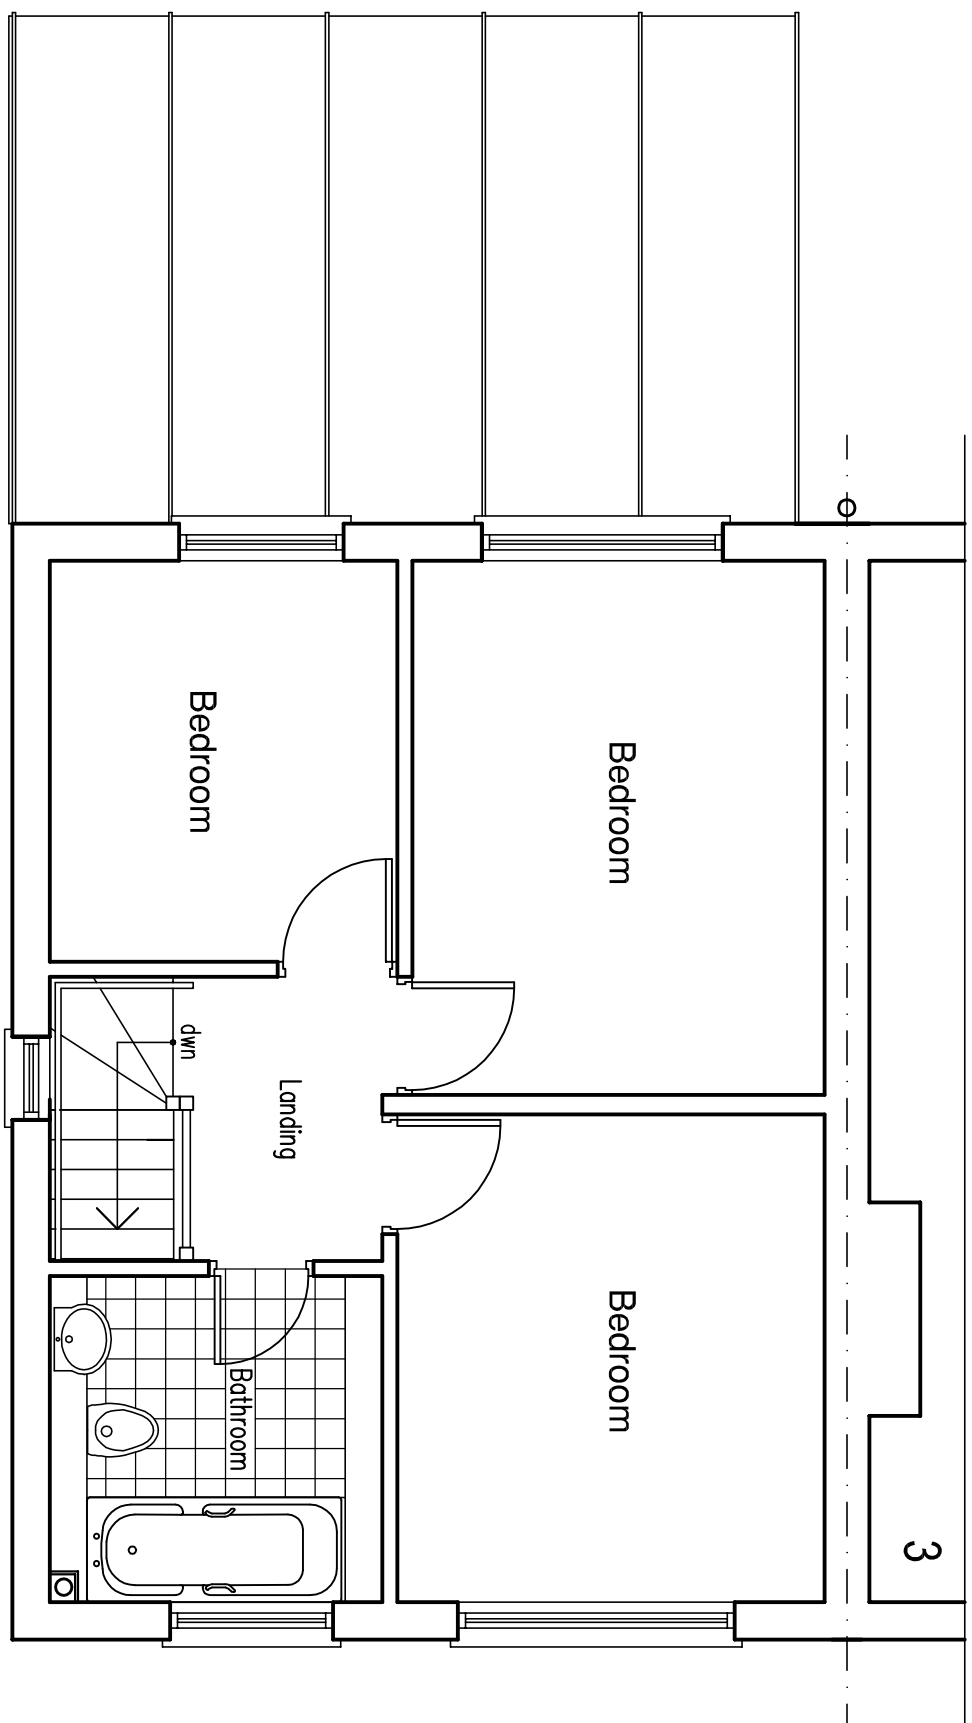

• EXISTING FIRST FLOOR PLAN

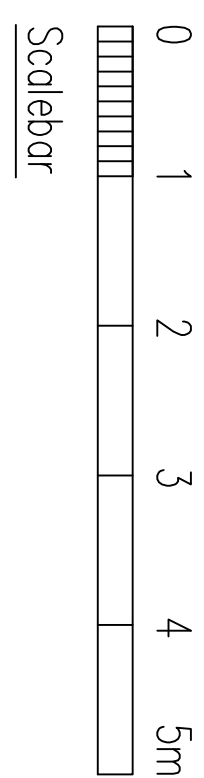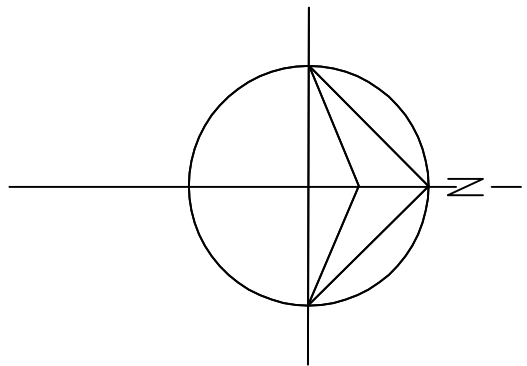

Rev.	Date	Description
1	01/07/2023	PROPOSED TWO STOREY SIDE EXTENSION, FRONT PORCH AND GROUND FLOOR REAR EXTENSION AND LOFT CONVERSION WITH REAR DORMER EXTENSION AT 4 CHURCH LANE UXBRIDGE LONDON UB8 2XD
Collin L. Davis MCIOB Architectural Services Mob: 07754403336 Tel/Fax: 0208 8459688 Email: cl@cl2010@proton.co.uk		
Job Title PROPOSED AND EXISTING GROUND FLOOR, FIRST FLOOR AND LOFT FLOOR PLANS		
Scale 1 : 50	Dwg No 4CL/P3	
Date JUNE 2023		

© Copyright. This drawing is not to be copied or reproduced without prior authorisation.