




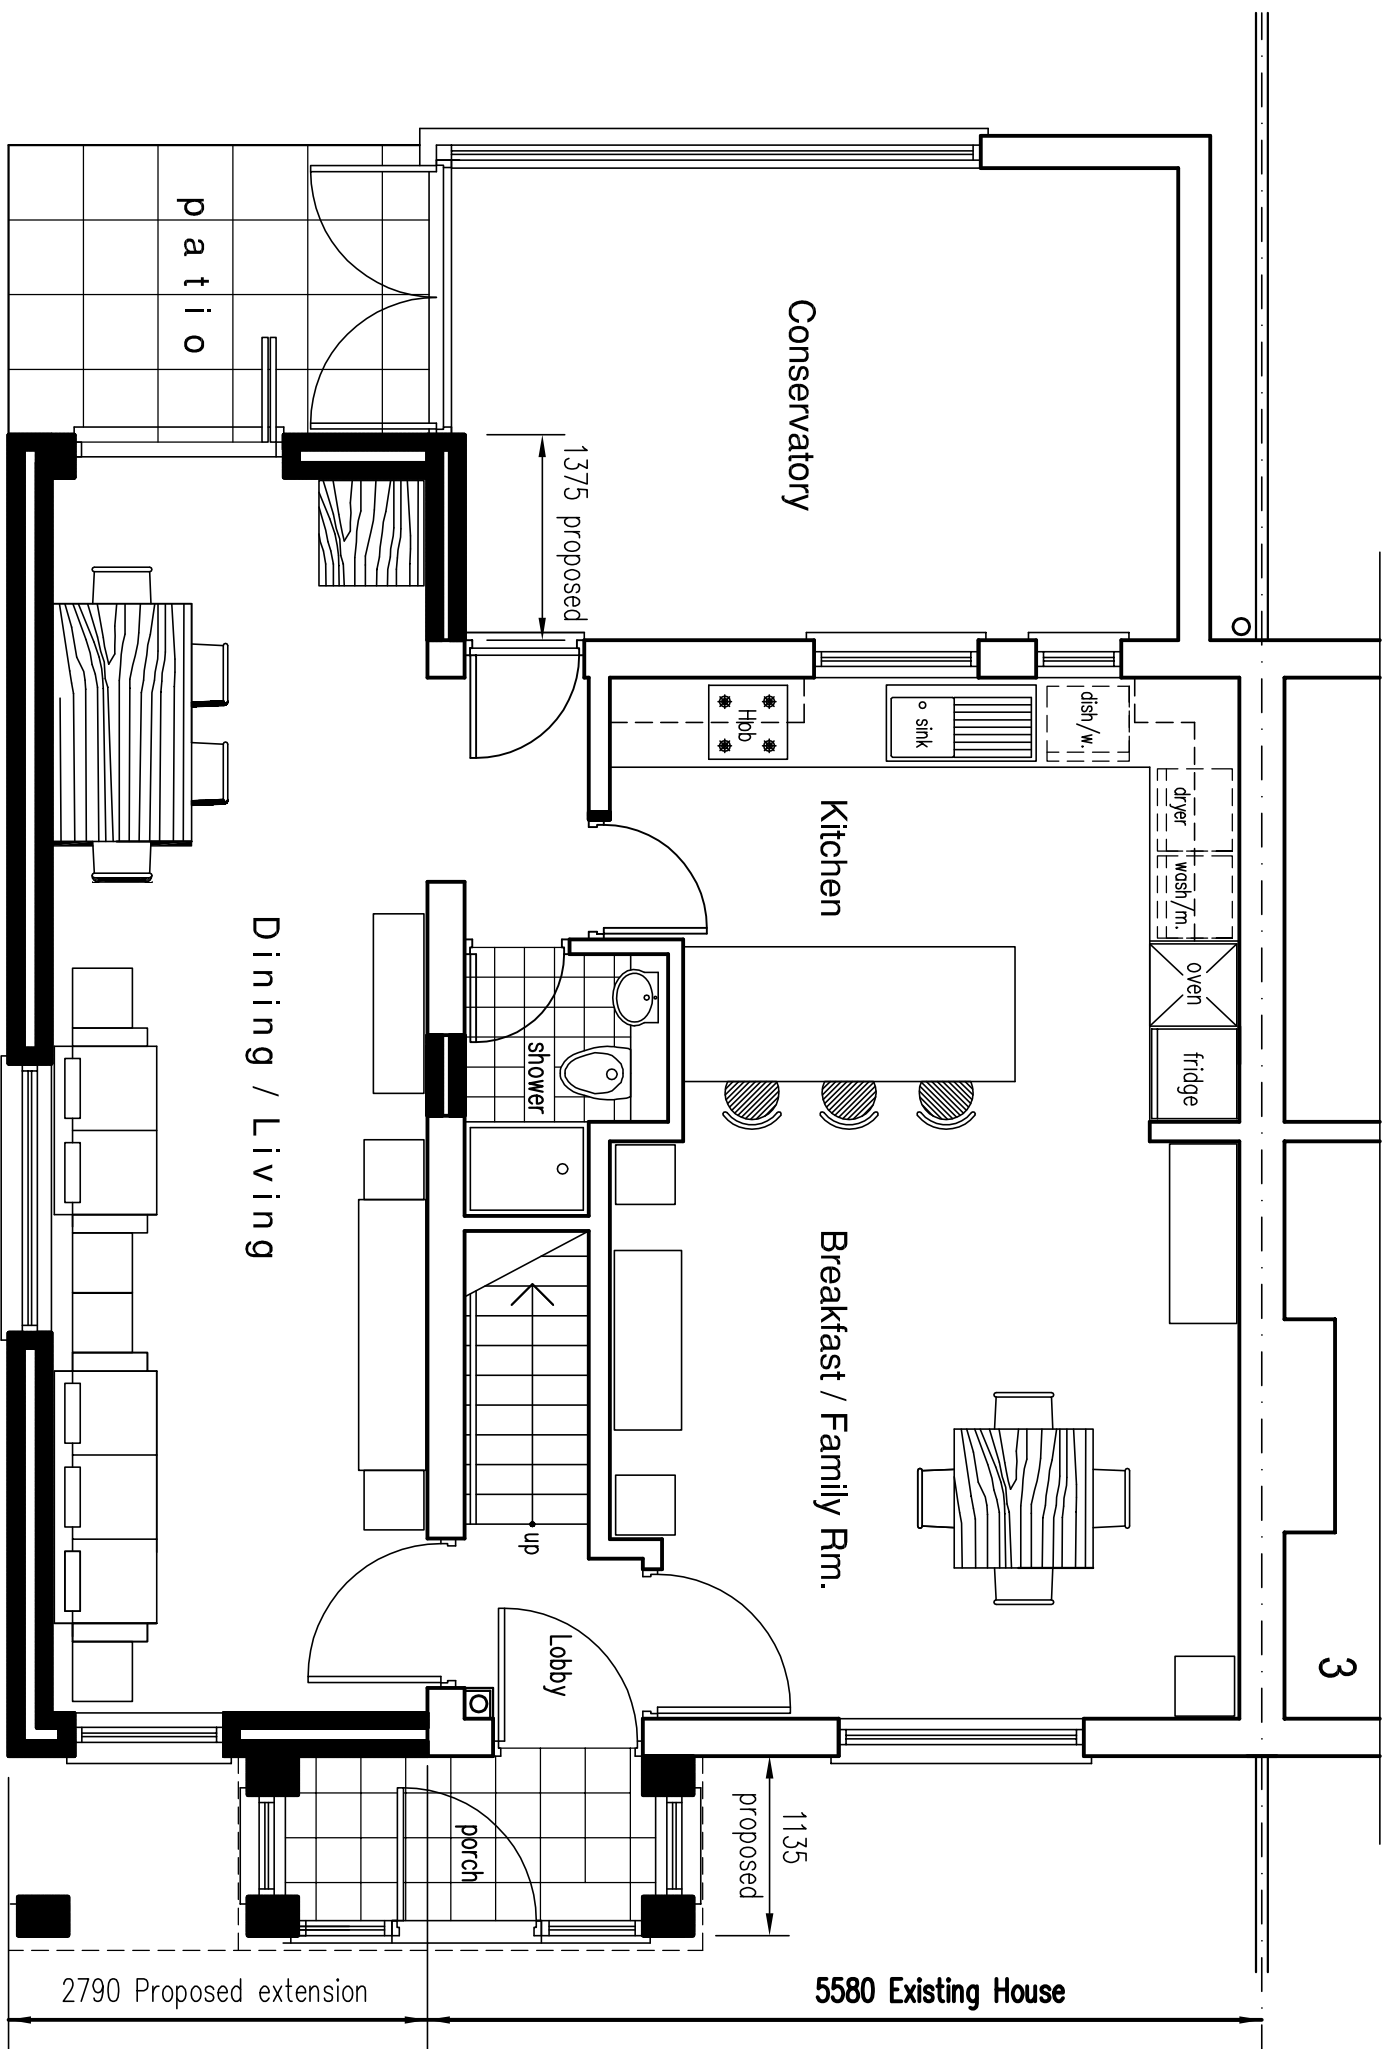


• PROPOSED GROUND FLOOR PLAN

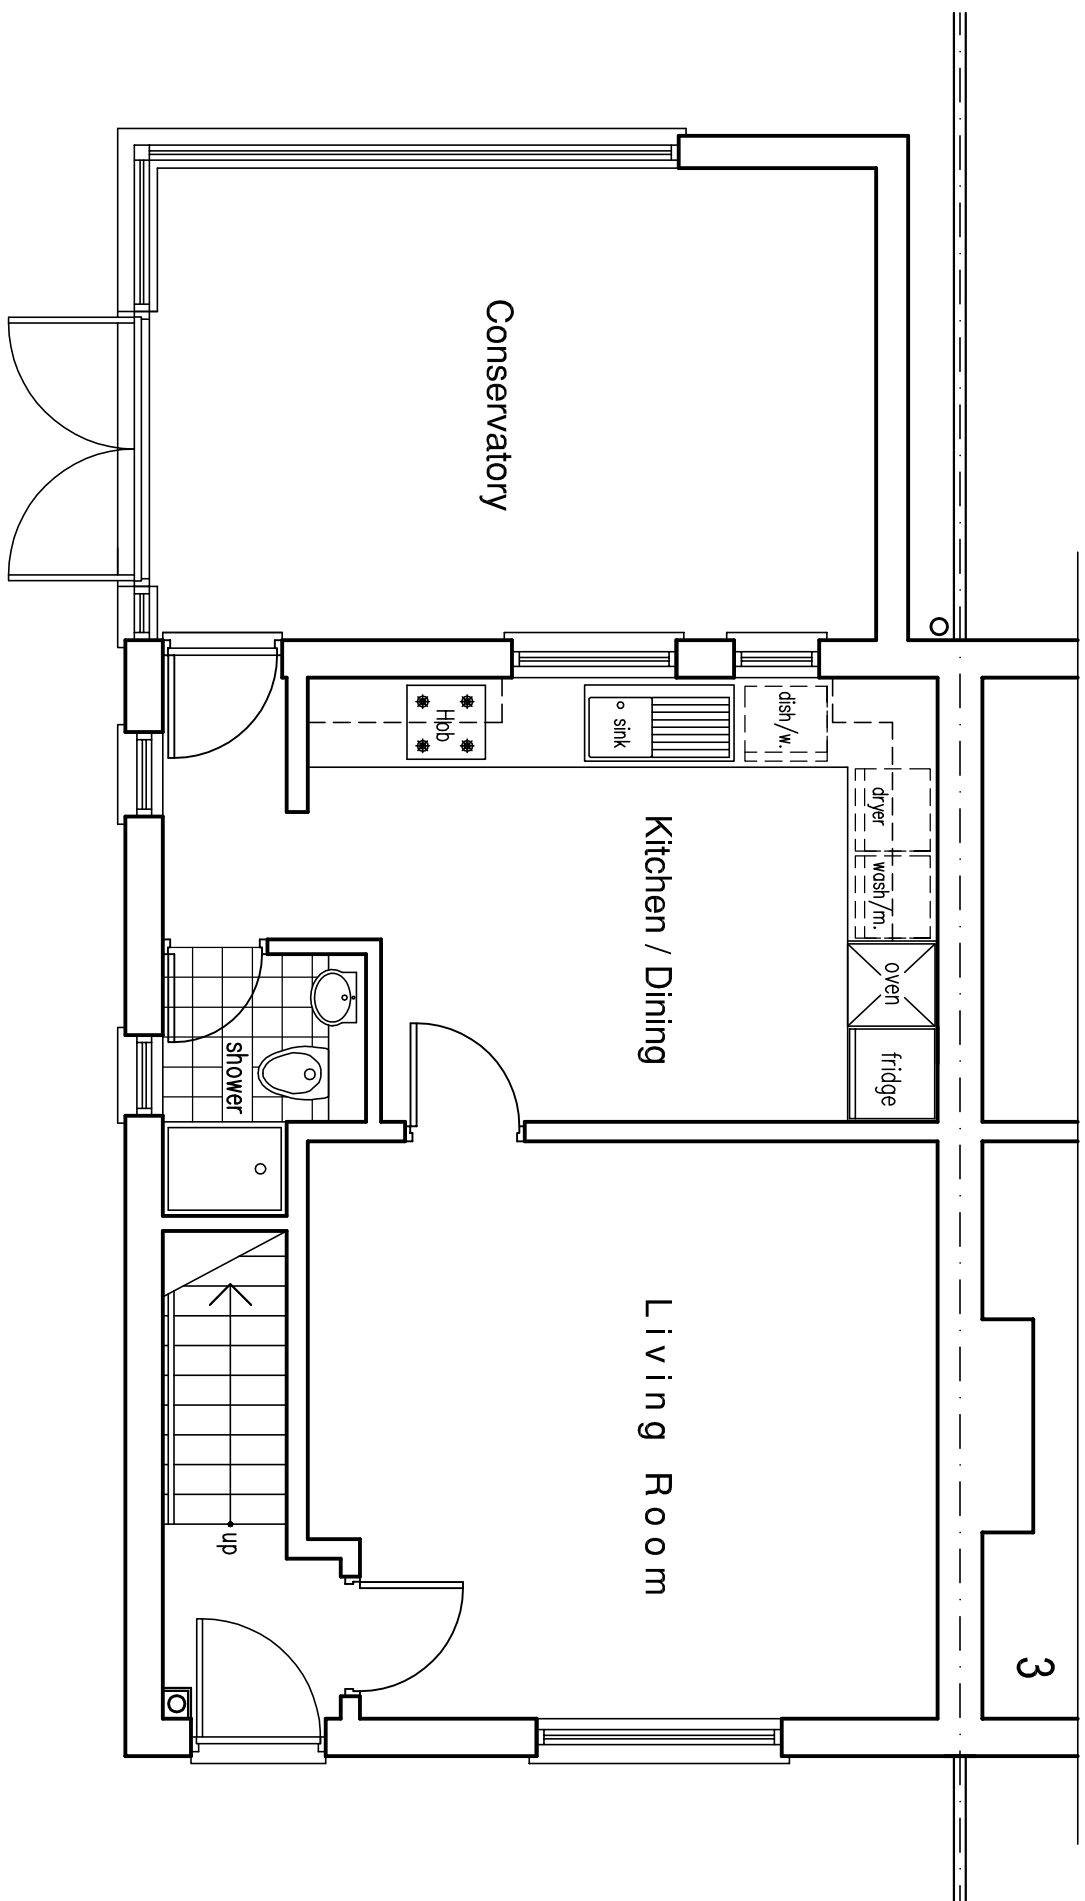


• EXISTING GROUND FLOOR PLAN

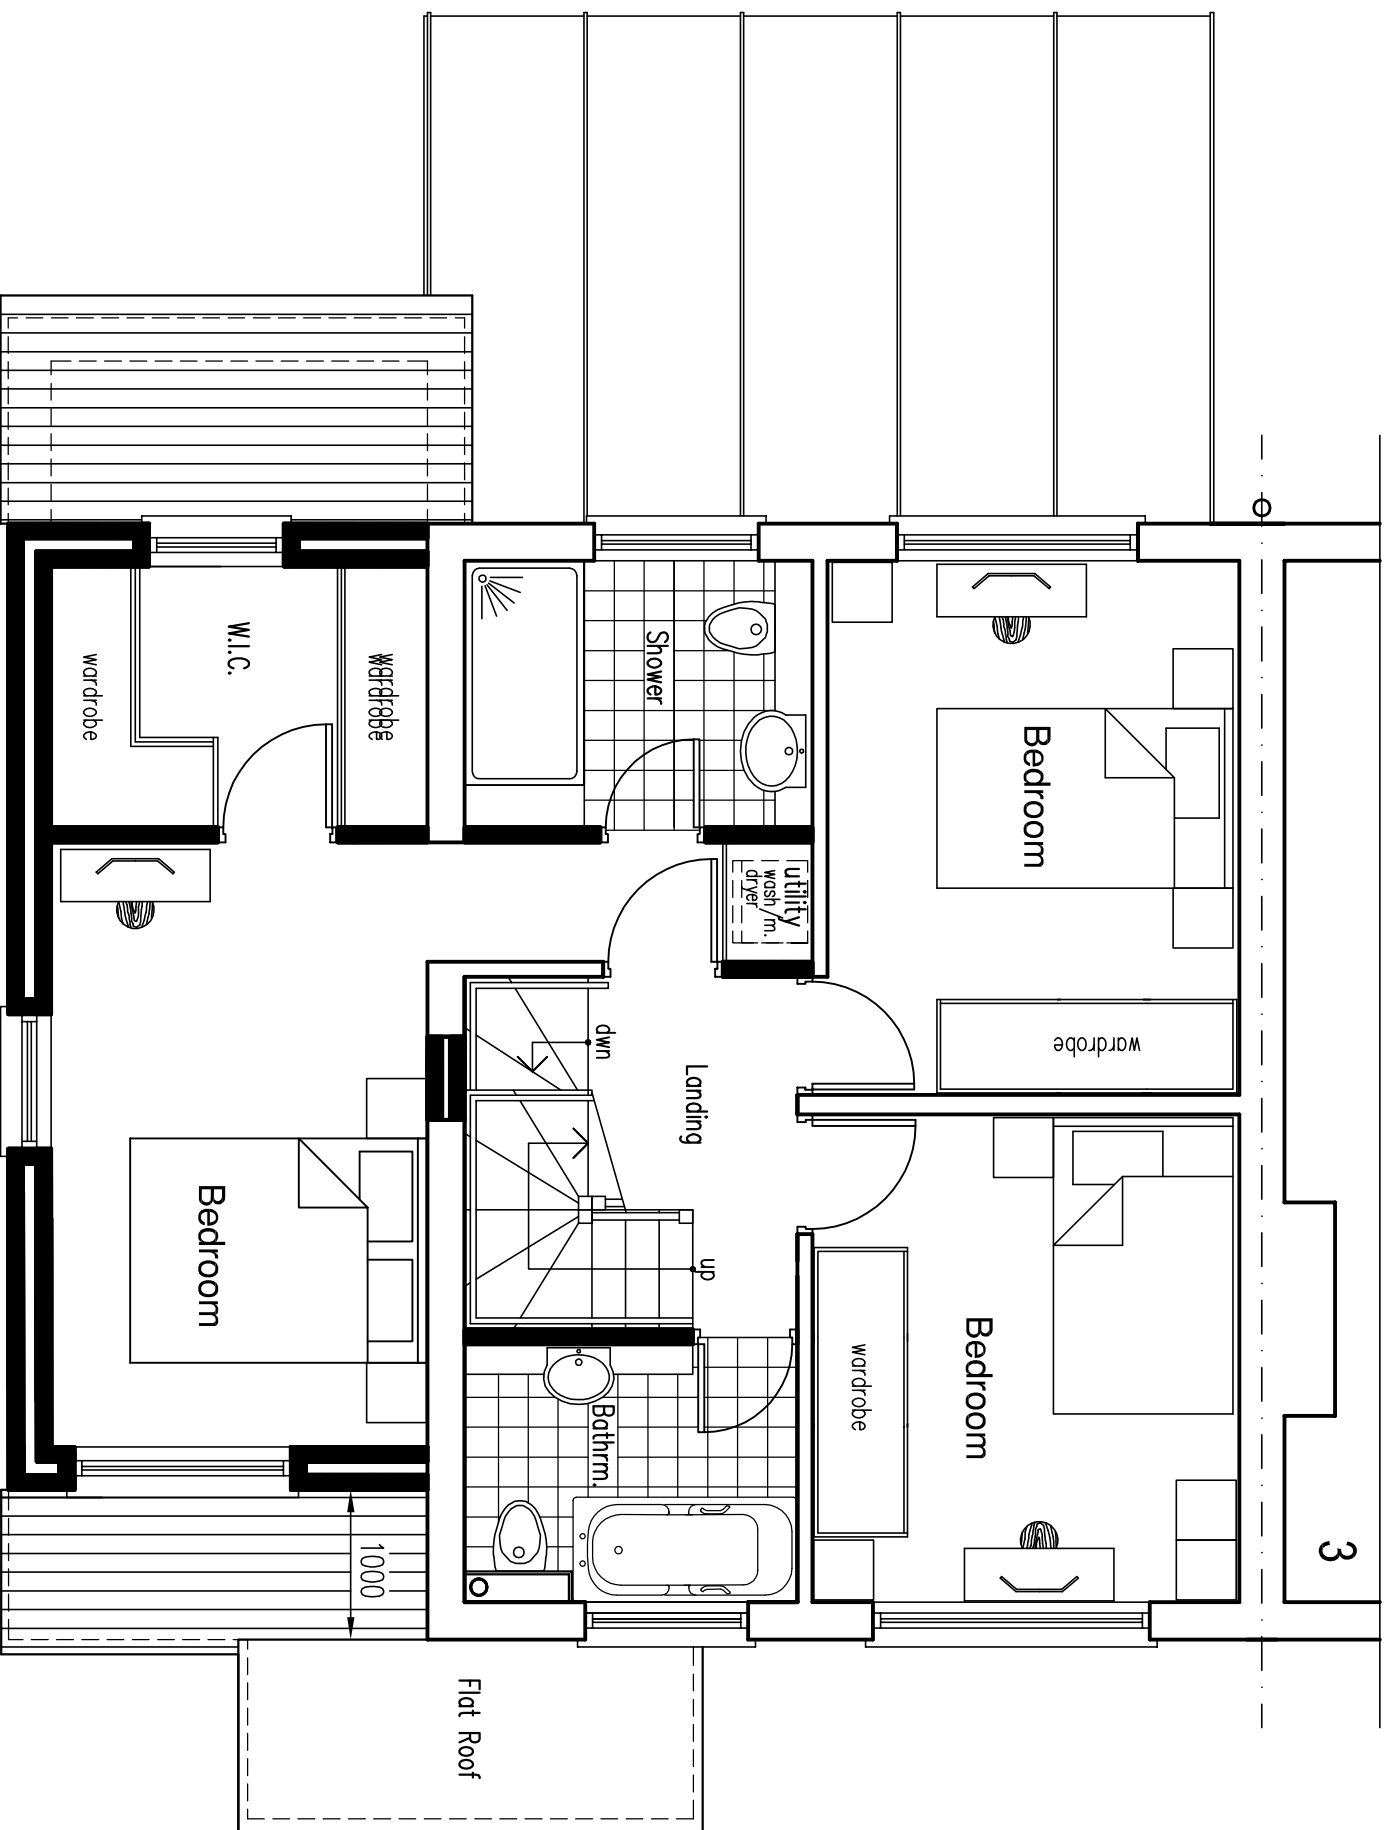


• PROPOSED FIRST FLOOR PLAN

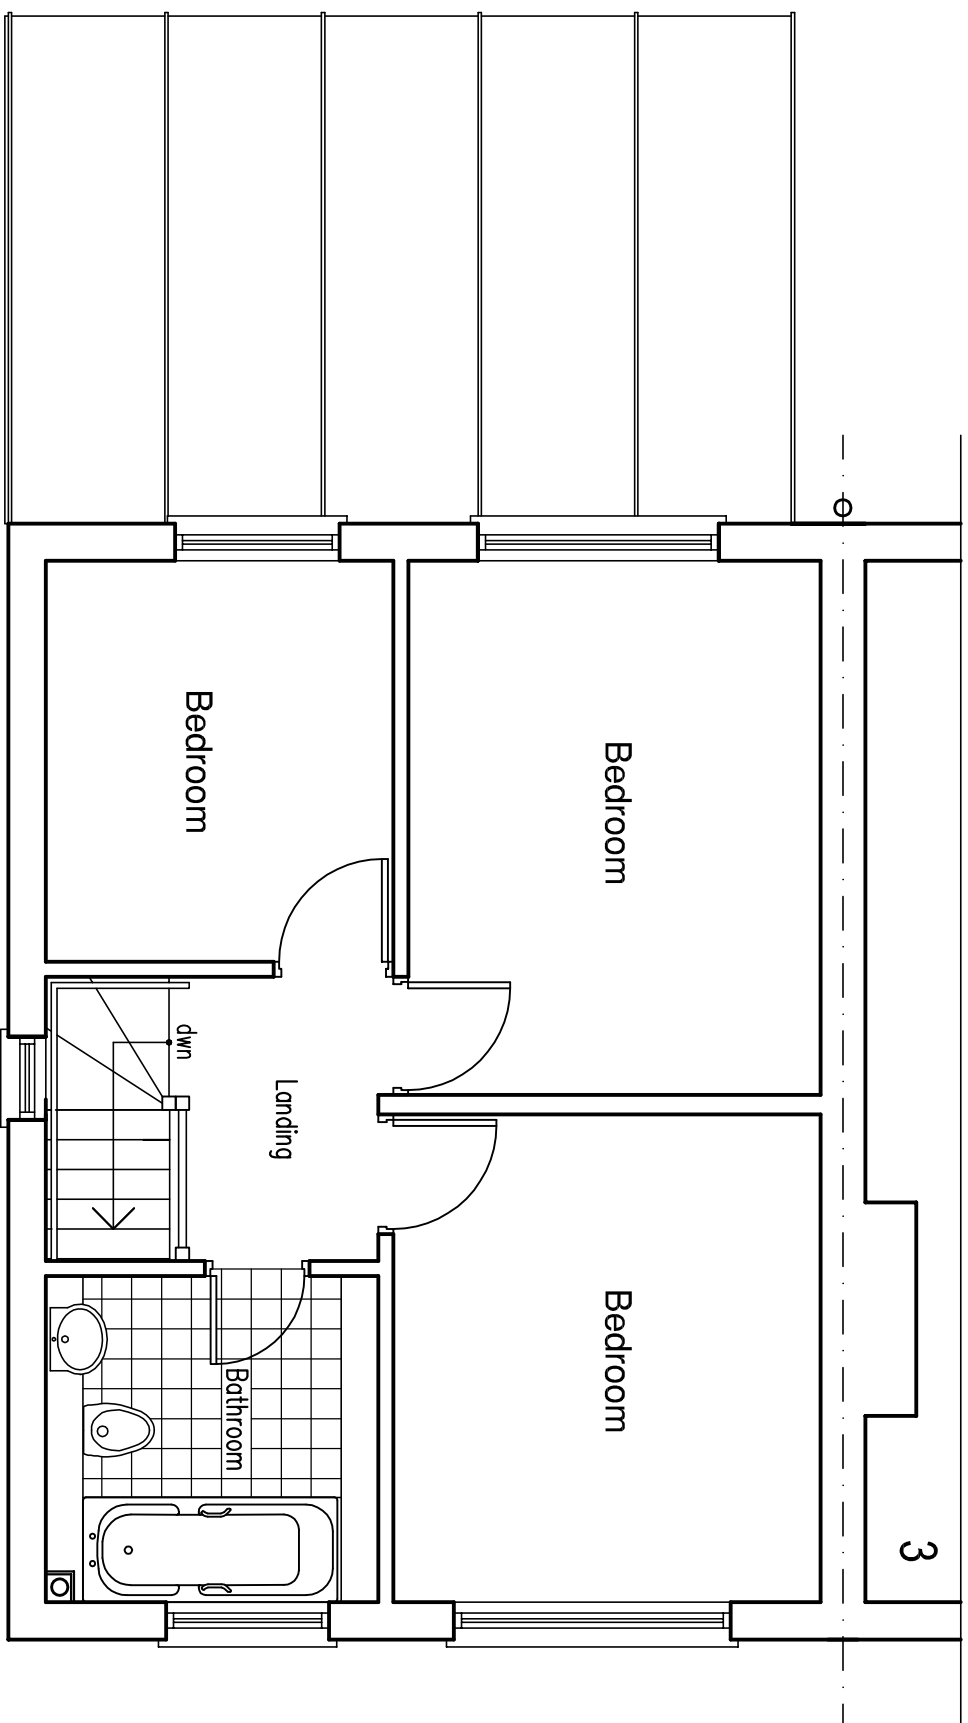

• EXISTING FIRST FLOOR PLAN

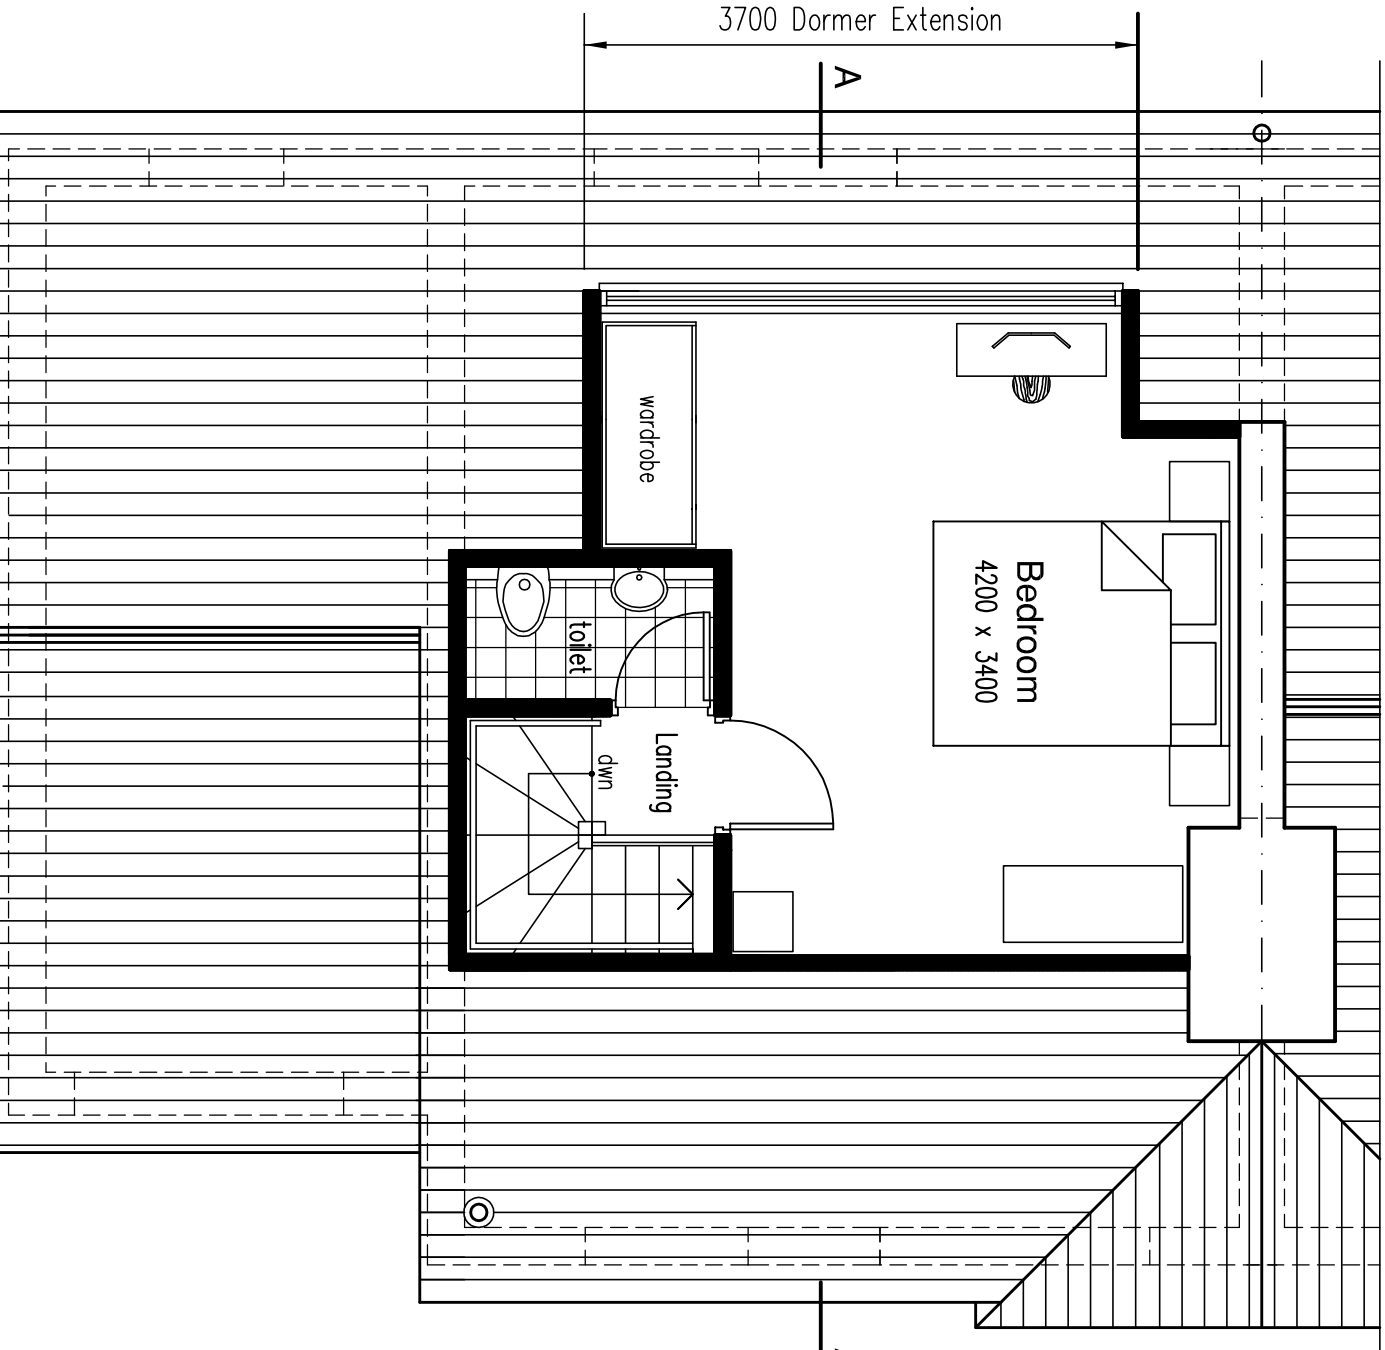

• PROPOSED LOFT FLOOR PLAN

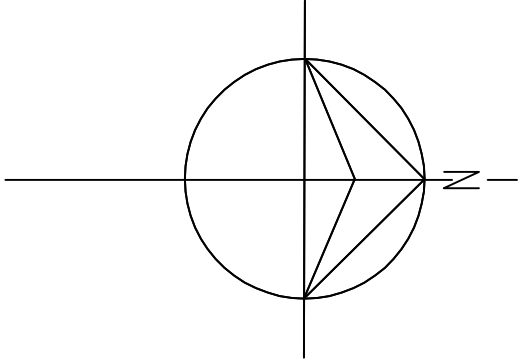

Rev.	Date	Layout	revised
Collin L. Davis MCIOB Architectural Services Mob: 07754403336 Tel/Fax: 0208 8459588 Email: cl@clp3a.co.uk			

Job Title
**PROPOSED TWO STOREY SIDE
EXTENSION, FRONT PORCH
AND GROUND FLOOR REAR
EXTENSION AND LOFT
CONVERSION WITH REAR
DORMER EXTENSION AT
4 CHURCH LANE
UXBRIDGE
LONDON UB8 2XD**

Title	
PROPOSED AND EXISTING GROUND FLOOR, FIRST FLOOR AND LOFT FLOOR PLANS	
Scale	Dwg No
1 : 50	4CL/P3A
Date	
JUNE 2023	

© Copyright. This drawing is not to be copied or reproduced without prior
authorization.