




- Proposed Front Elevation

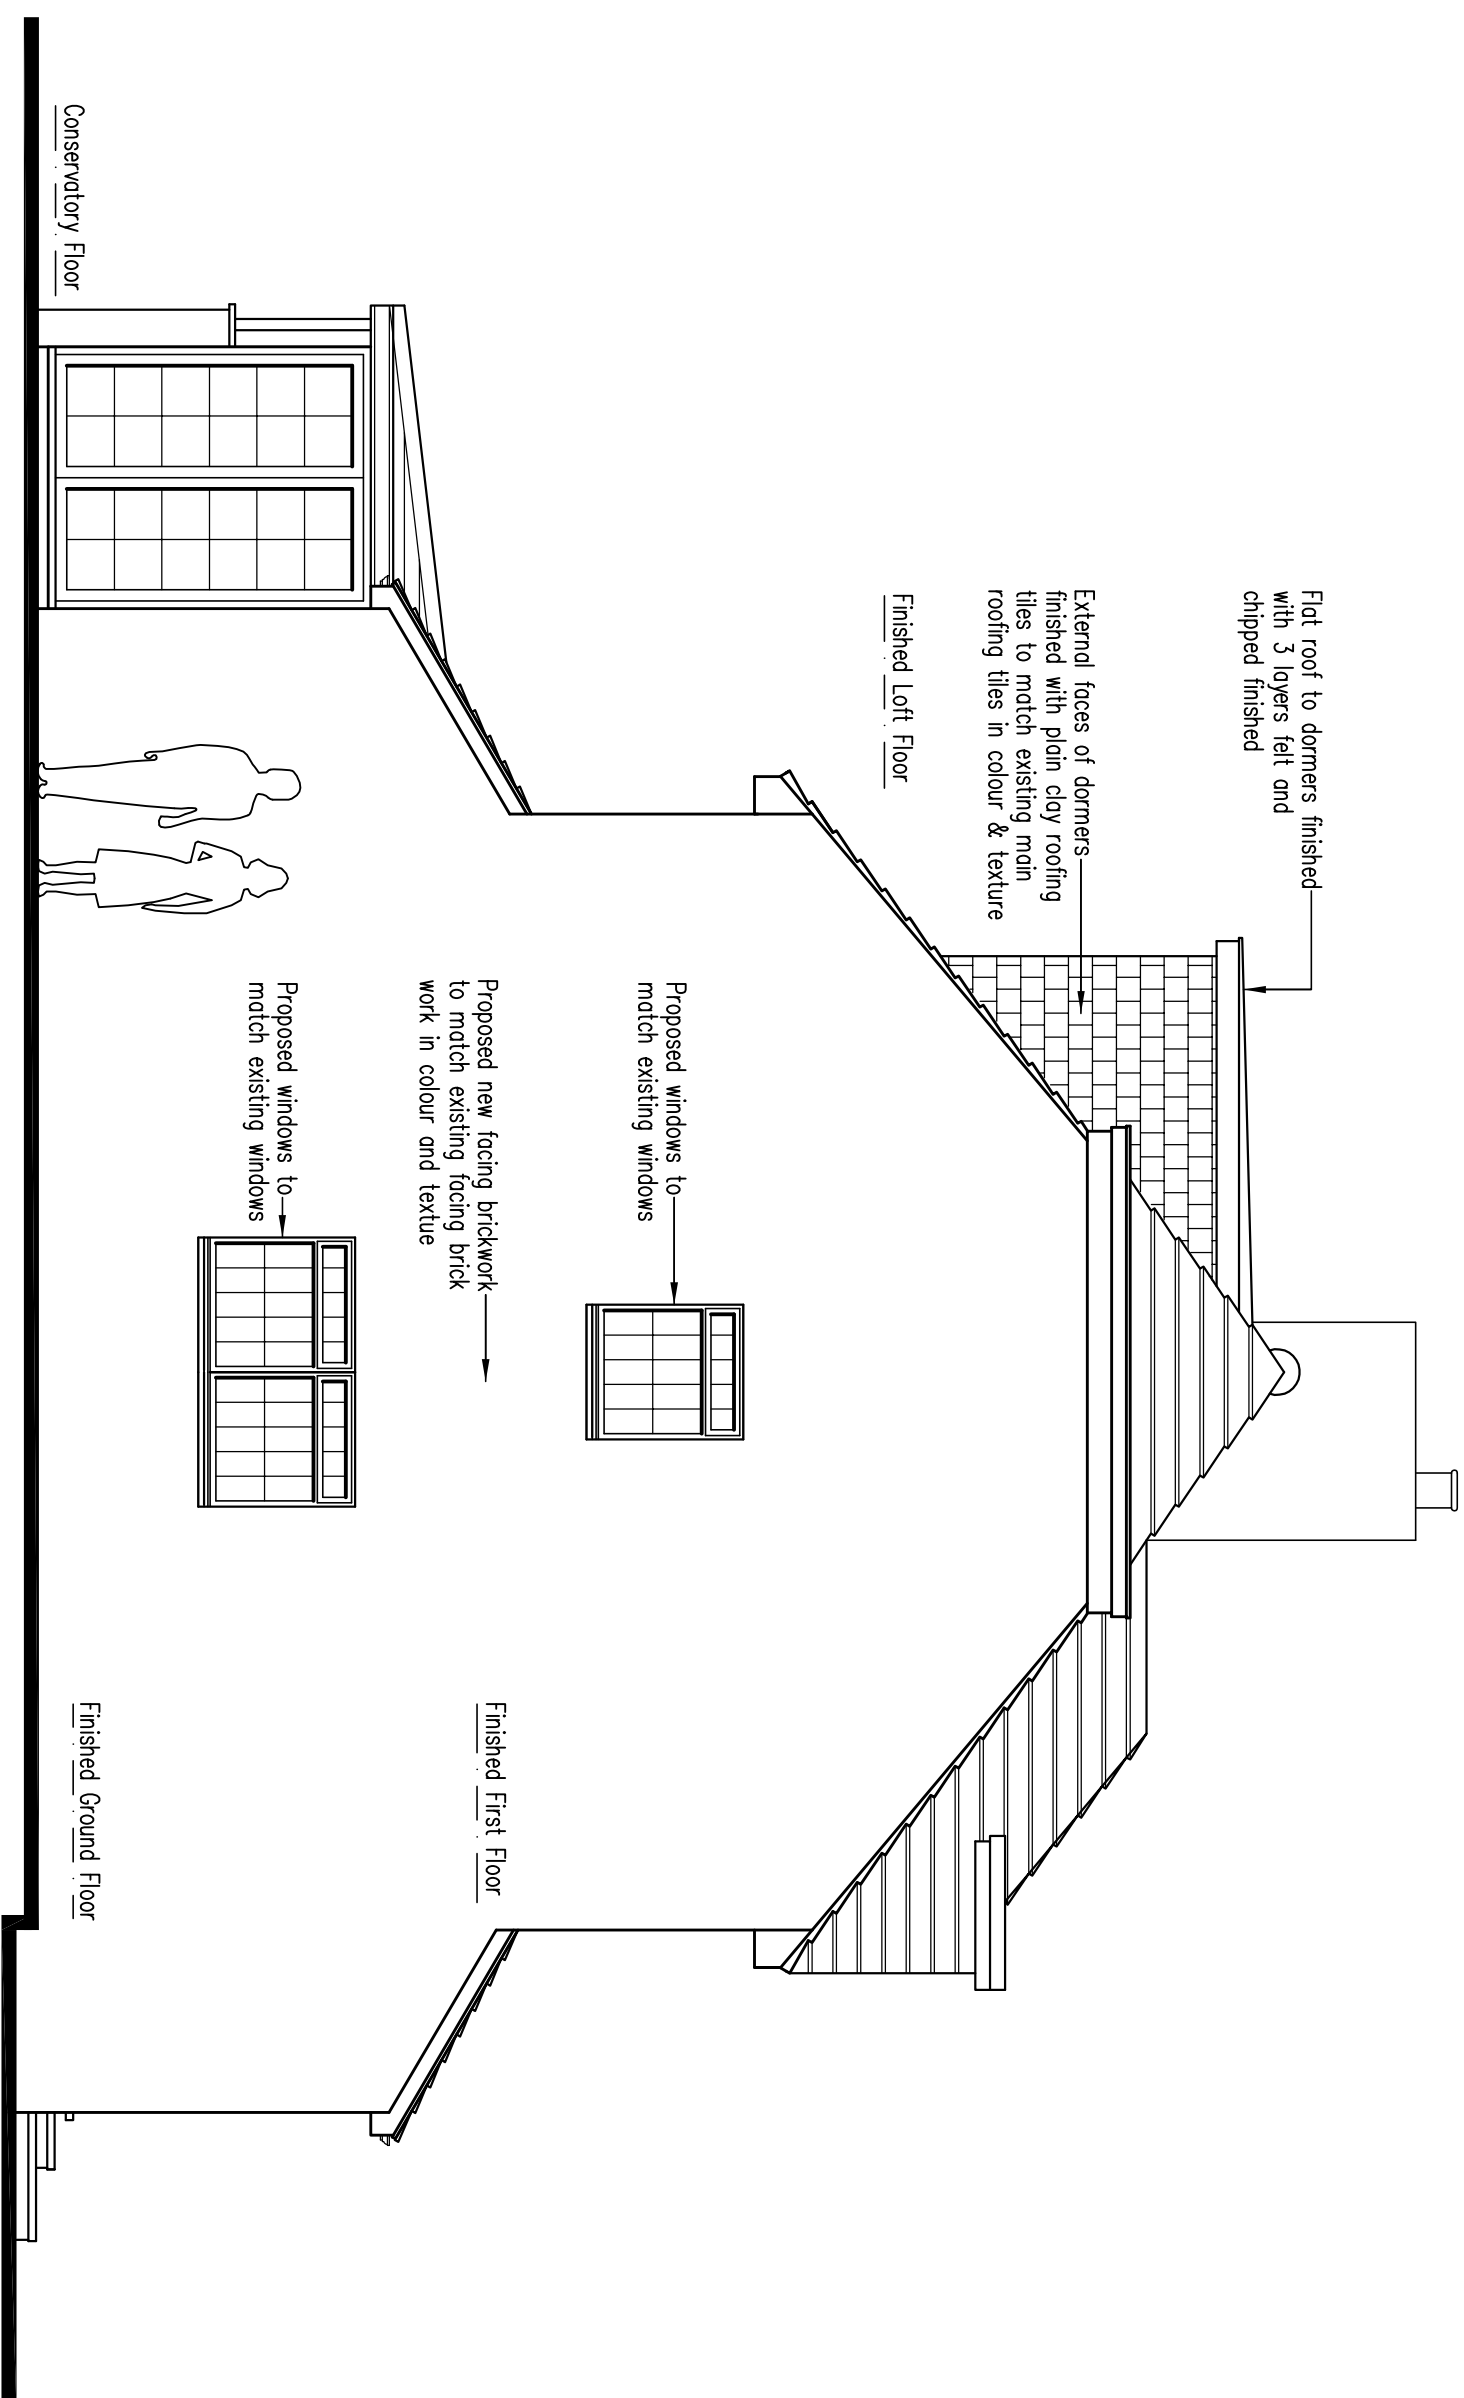


- Proposed Leftside Elevation

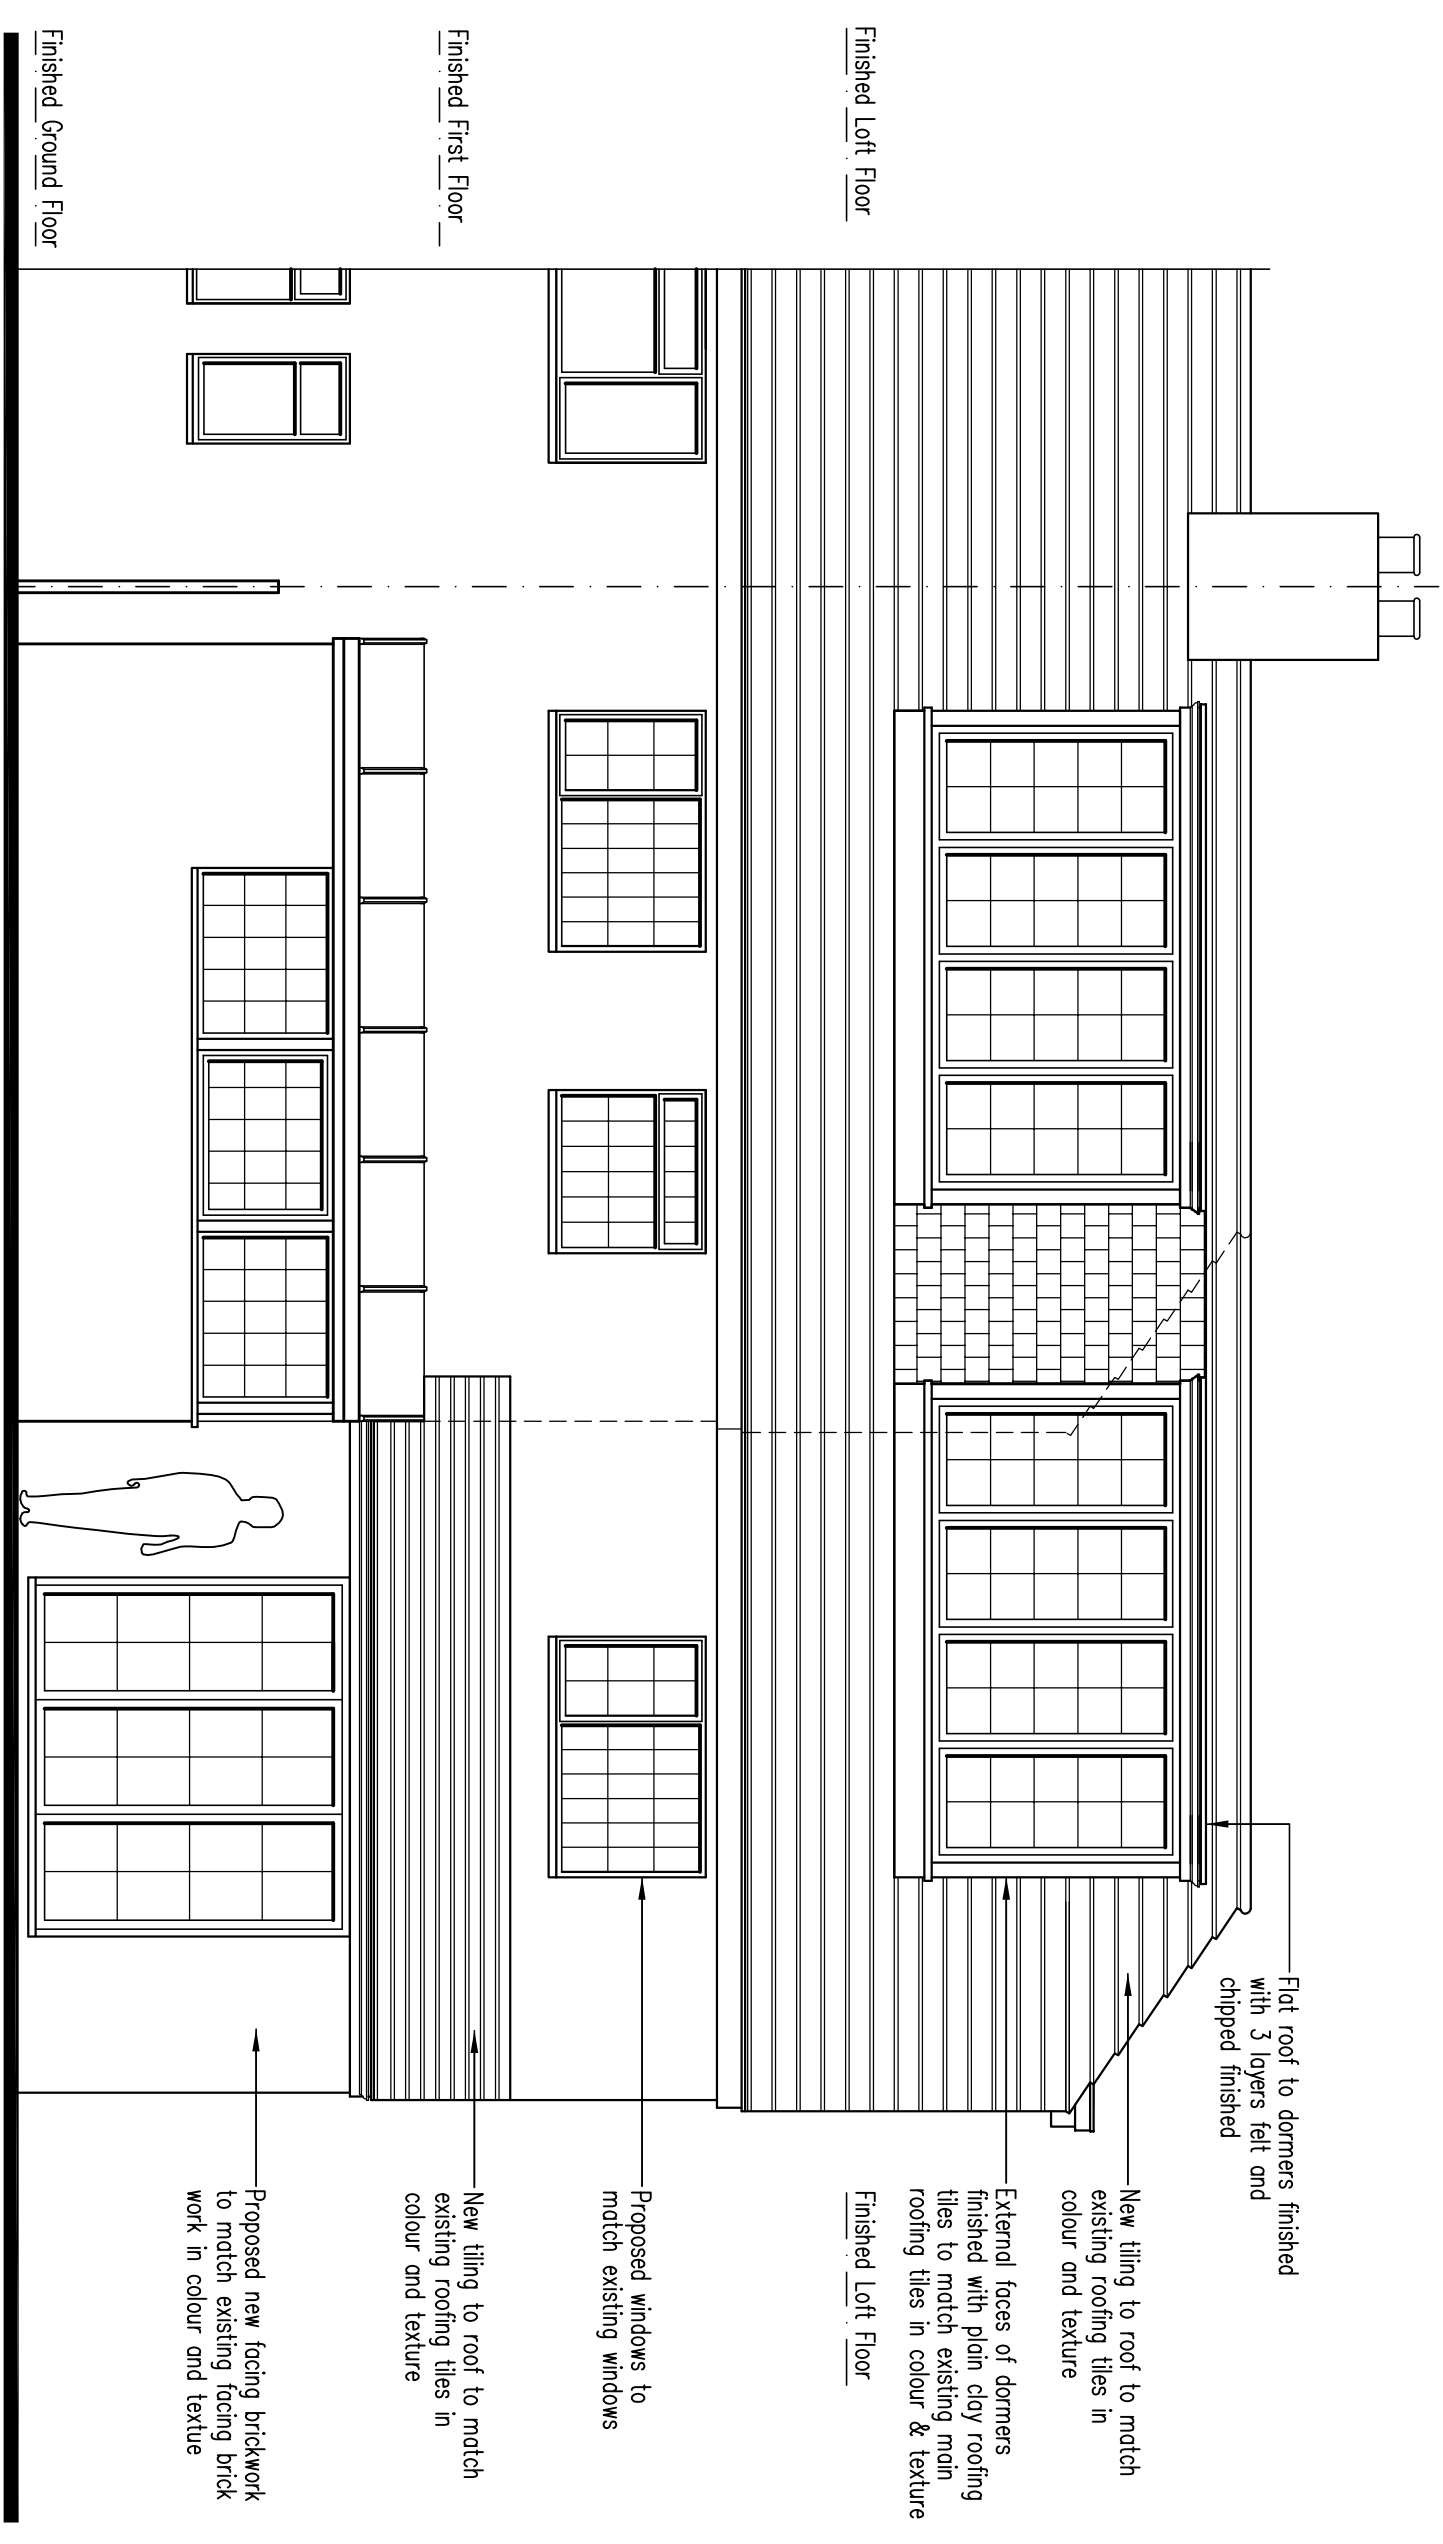

- Proposed Rear Elevation

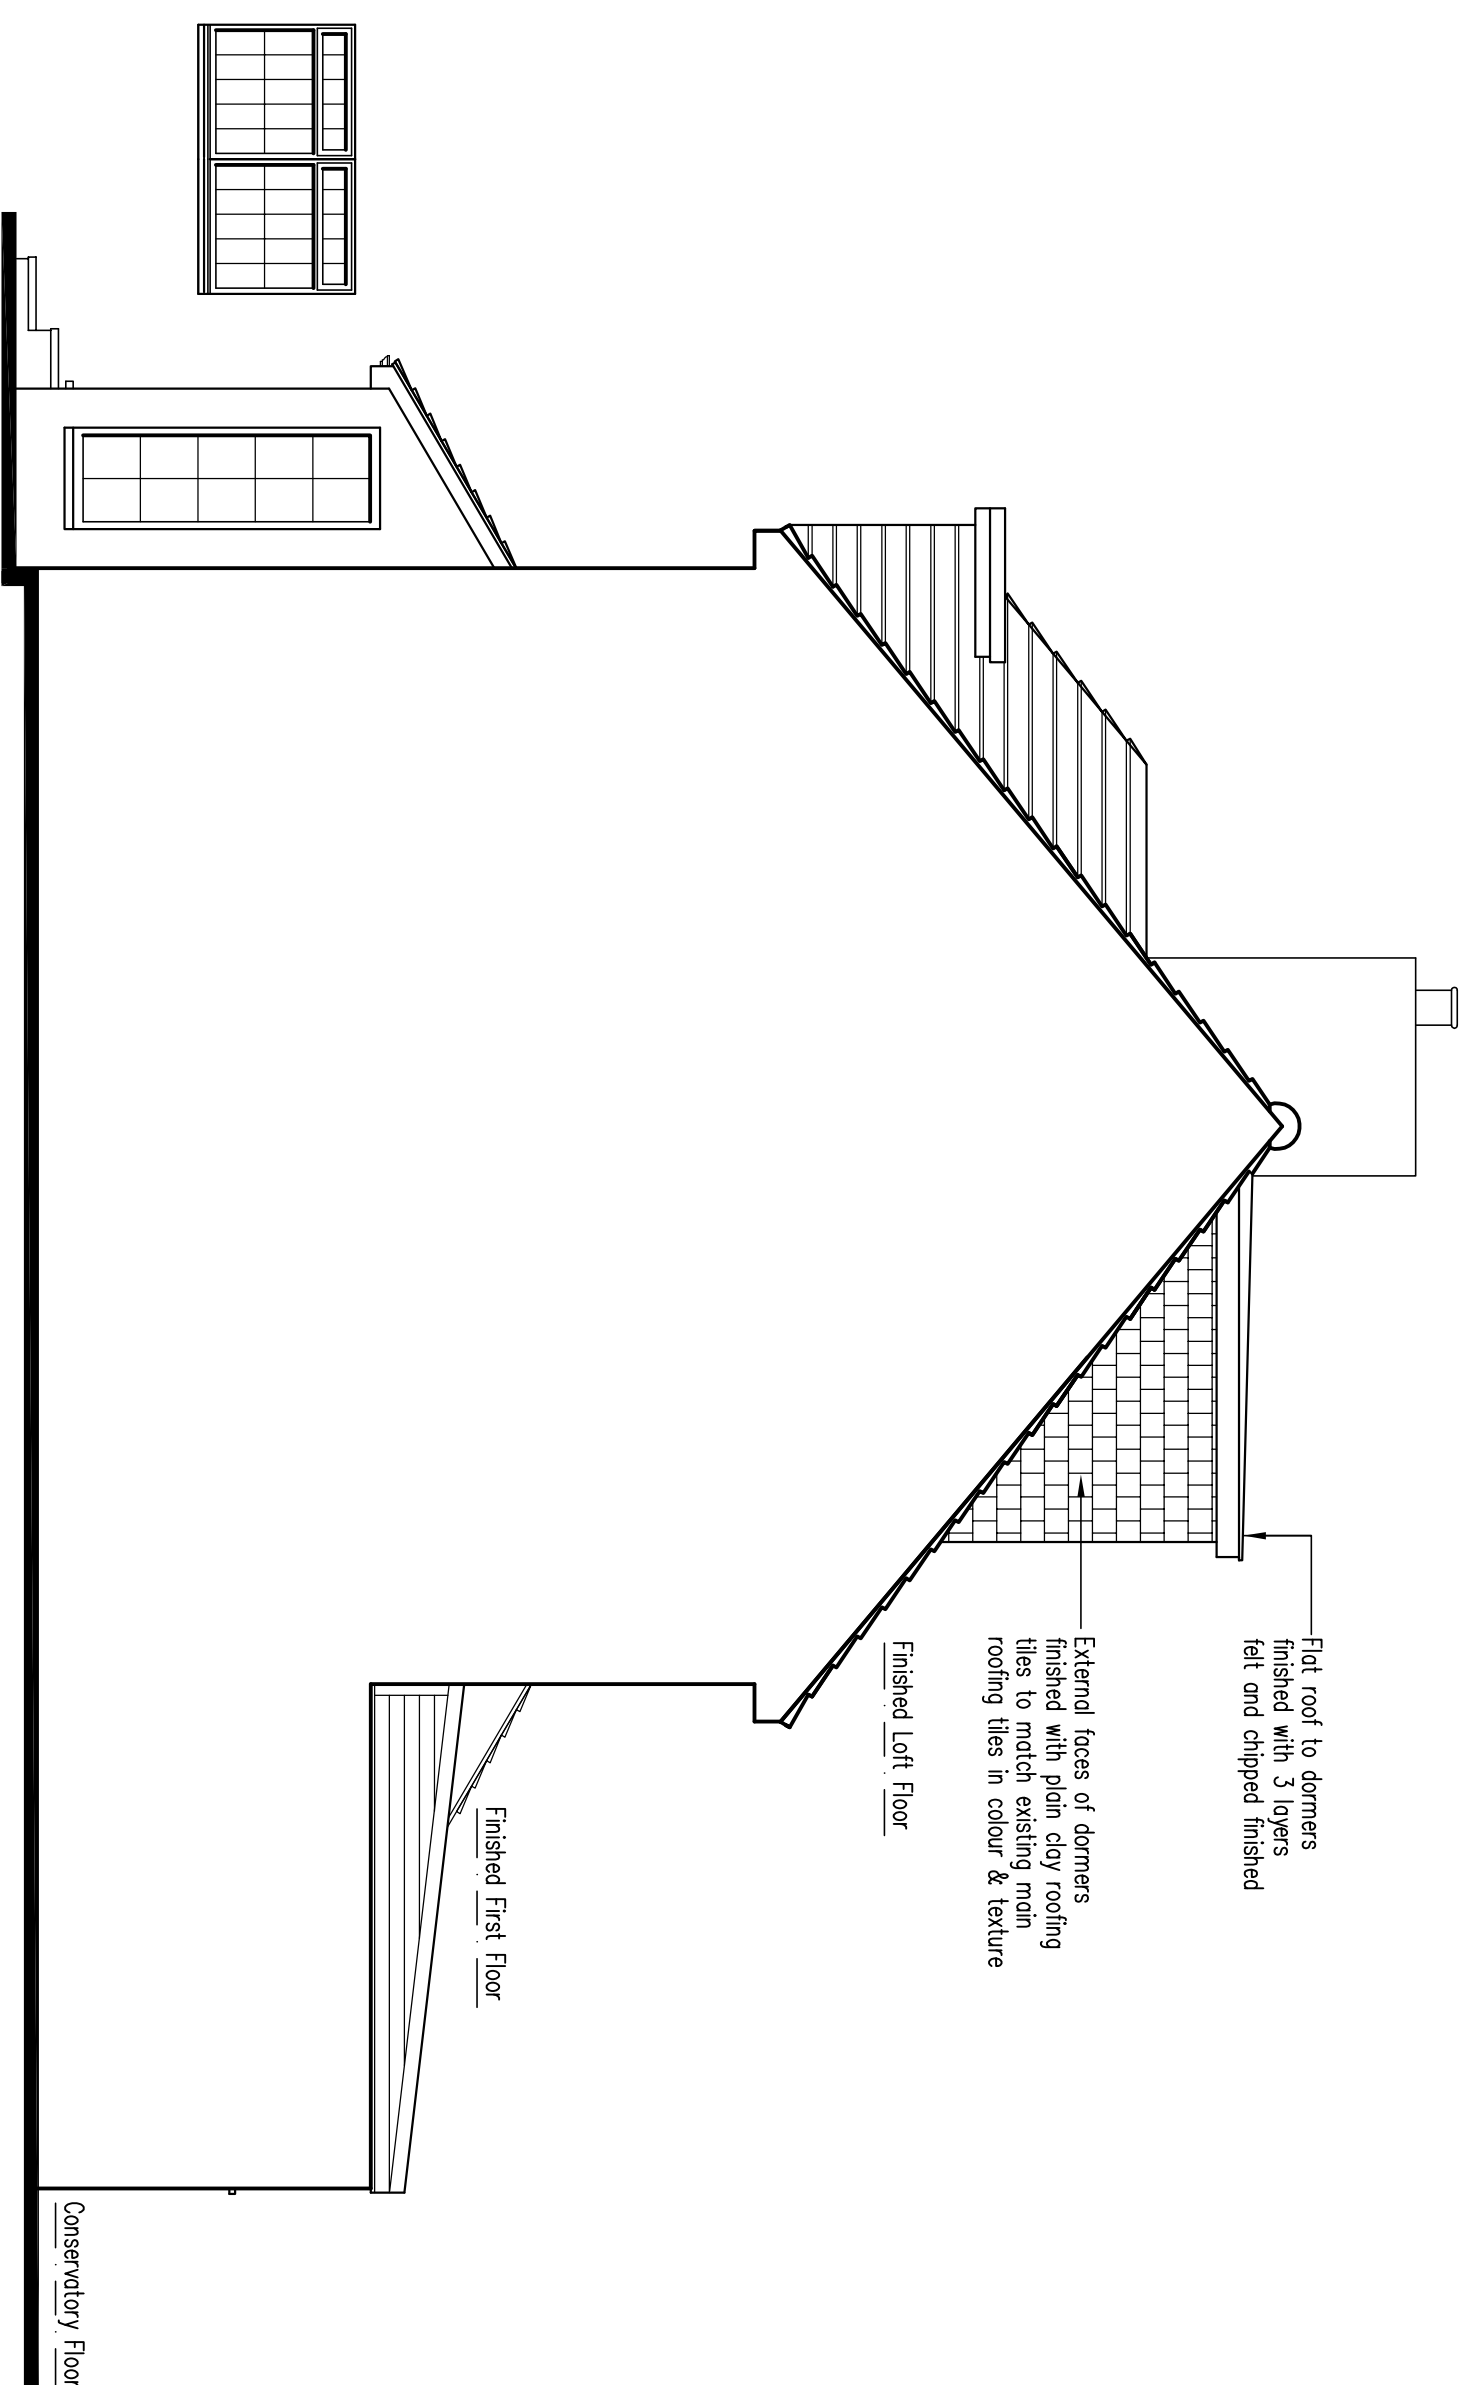

- Proposed Rightside Elevation

 Scalebar

Rev	Date	Description
		<p>Collin L. Davis MCOB Architectural Services Mob: 0776440836 Tel/Fax: 01208 845986 Email: collindavis@proco.co.uk</p>
	Job Title	<p>PROPOSED TWO STOREY SIDE EXTENSION, FRONT PORCH AND GROUND FLOOR REAR EXTENSION AND LOFT CONVERSION WITH REAR DORMER EXTENSION AT 4 CHURCH LANE UXBRIDGE LONDON UB8 2XD</p>
	Title	<p>PROPOSED ELEVATIONS</p>
Scale	Dwg No	
1 : 50		
Date		4CL/P4
JUNE 2023		
© Copyright. This drawing is not to be copied or reproduced without prior authorisation.		