



• Existing Front Elevation

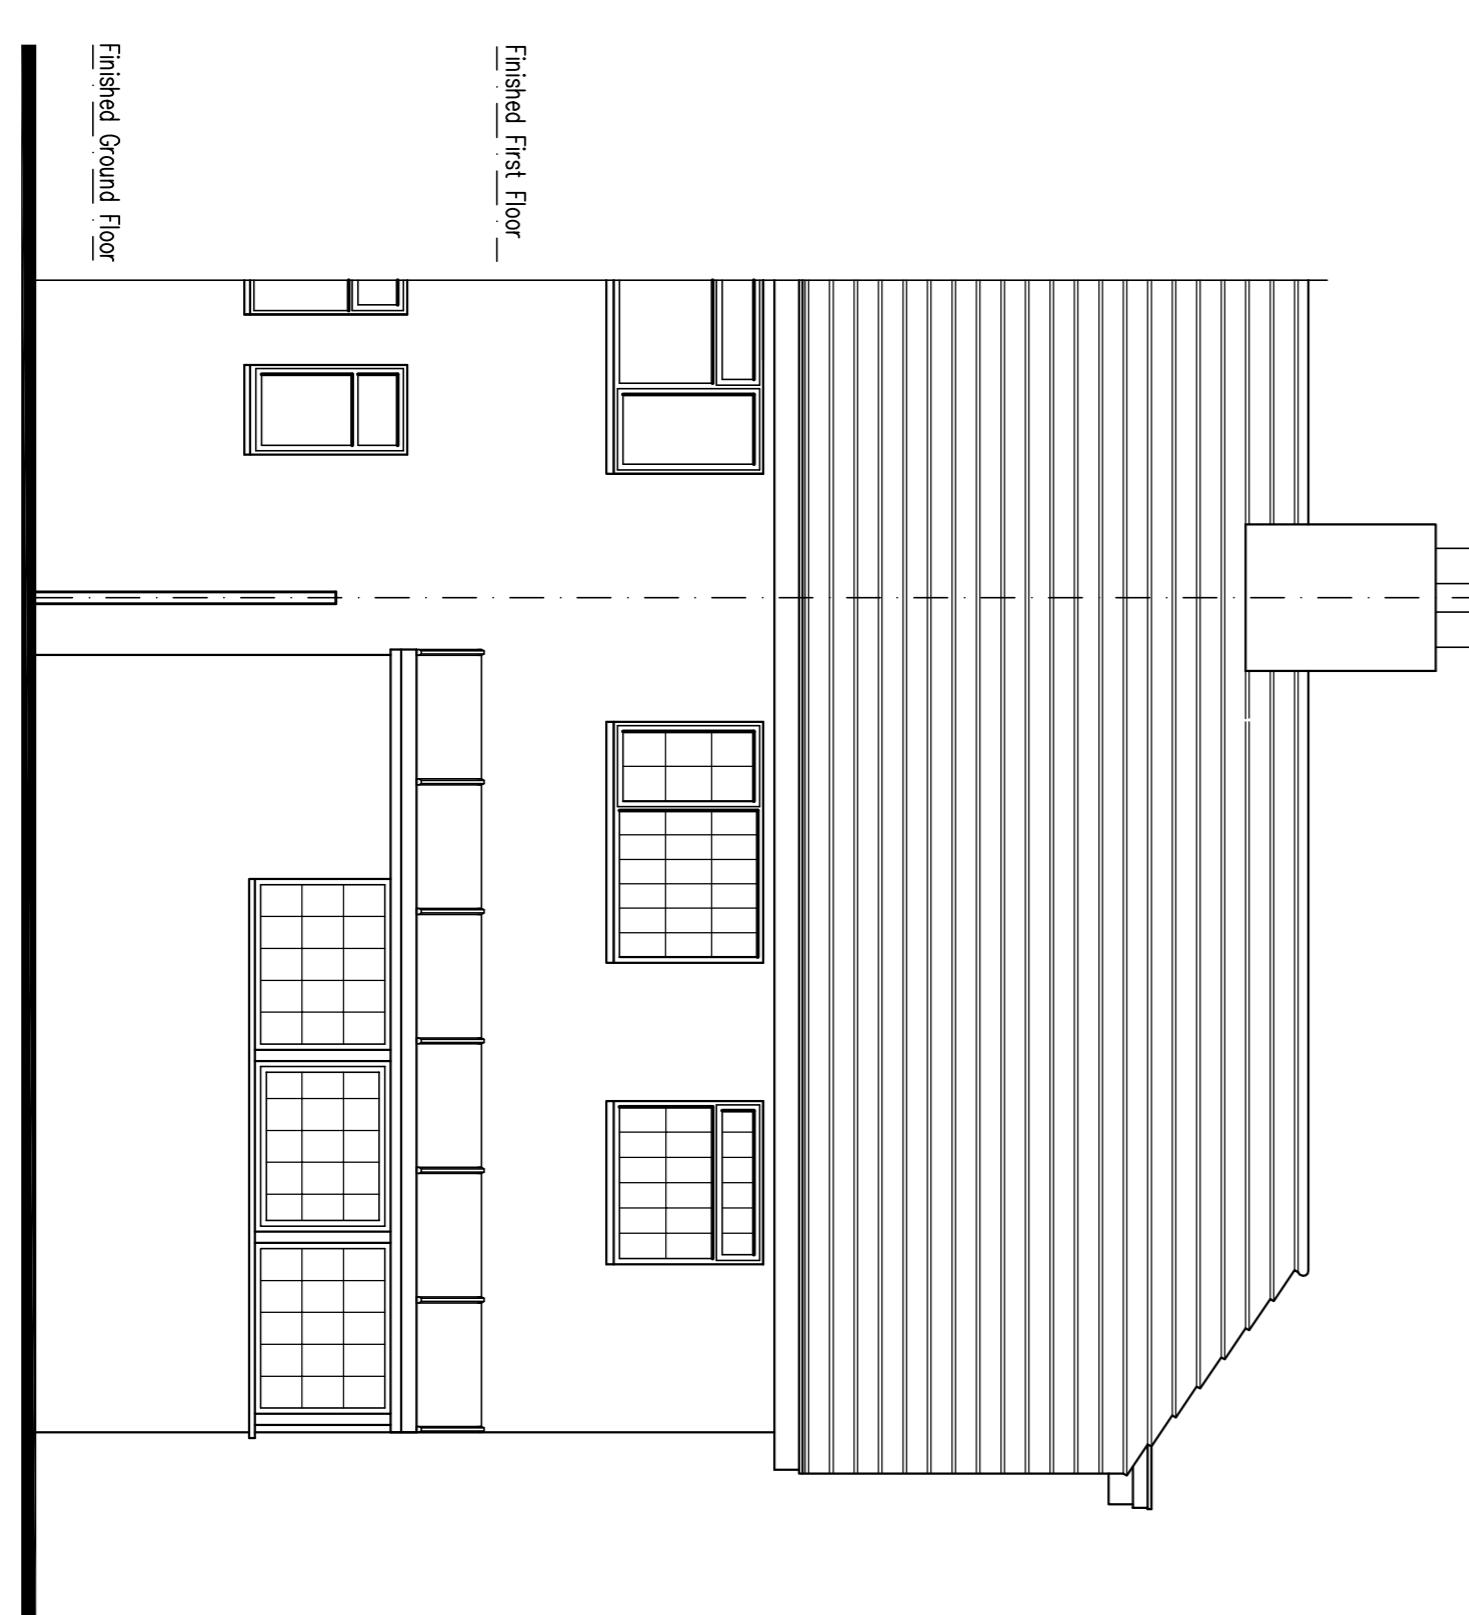

• Existing Leftside Elevation

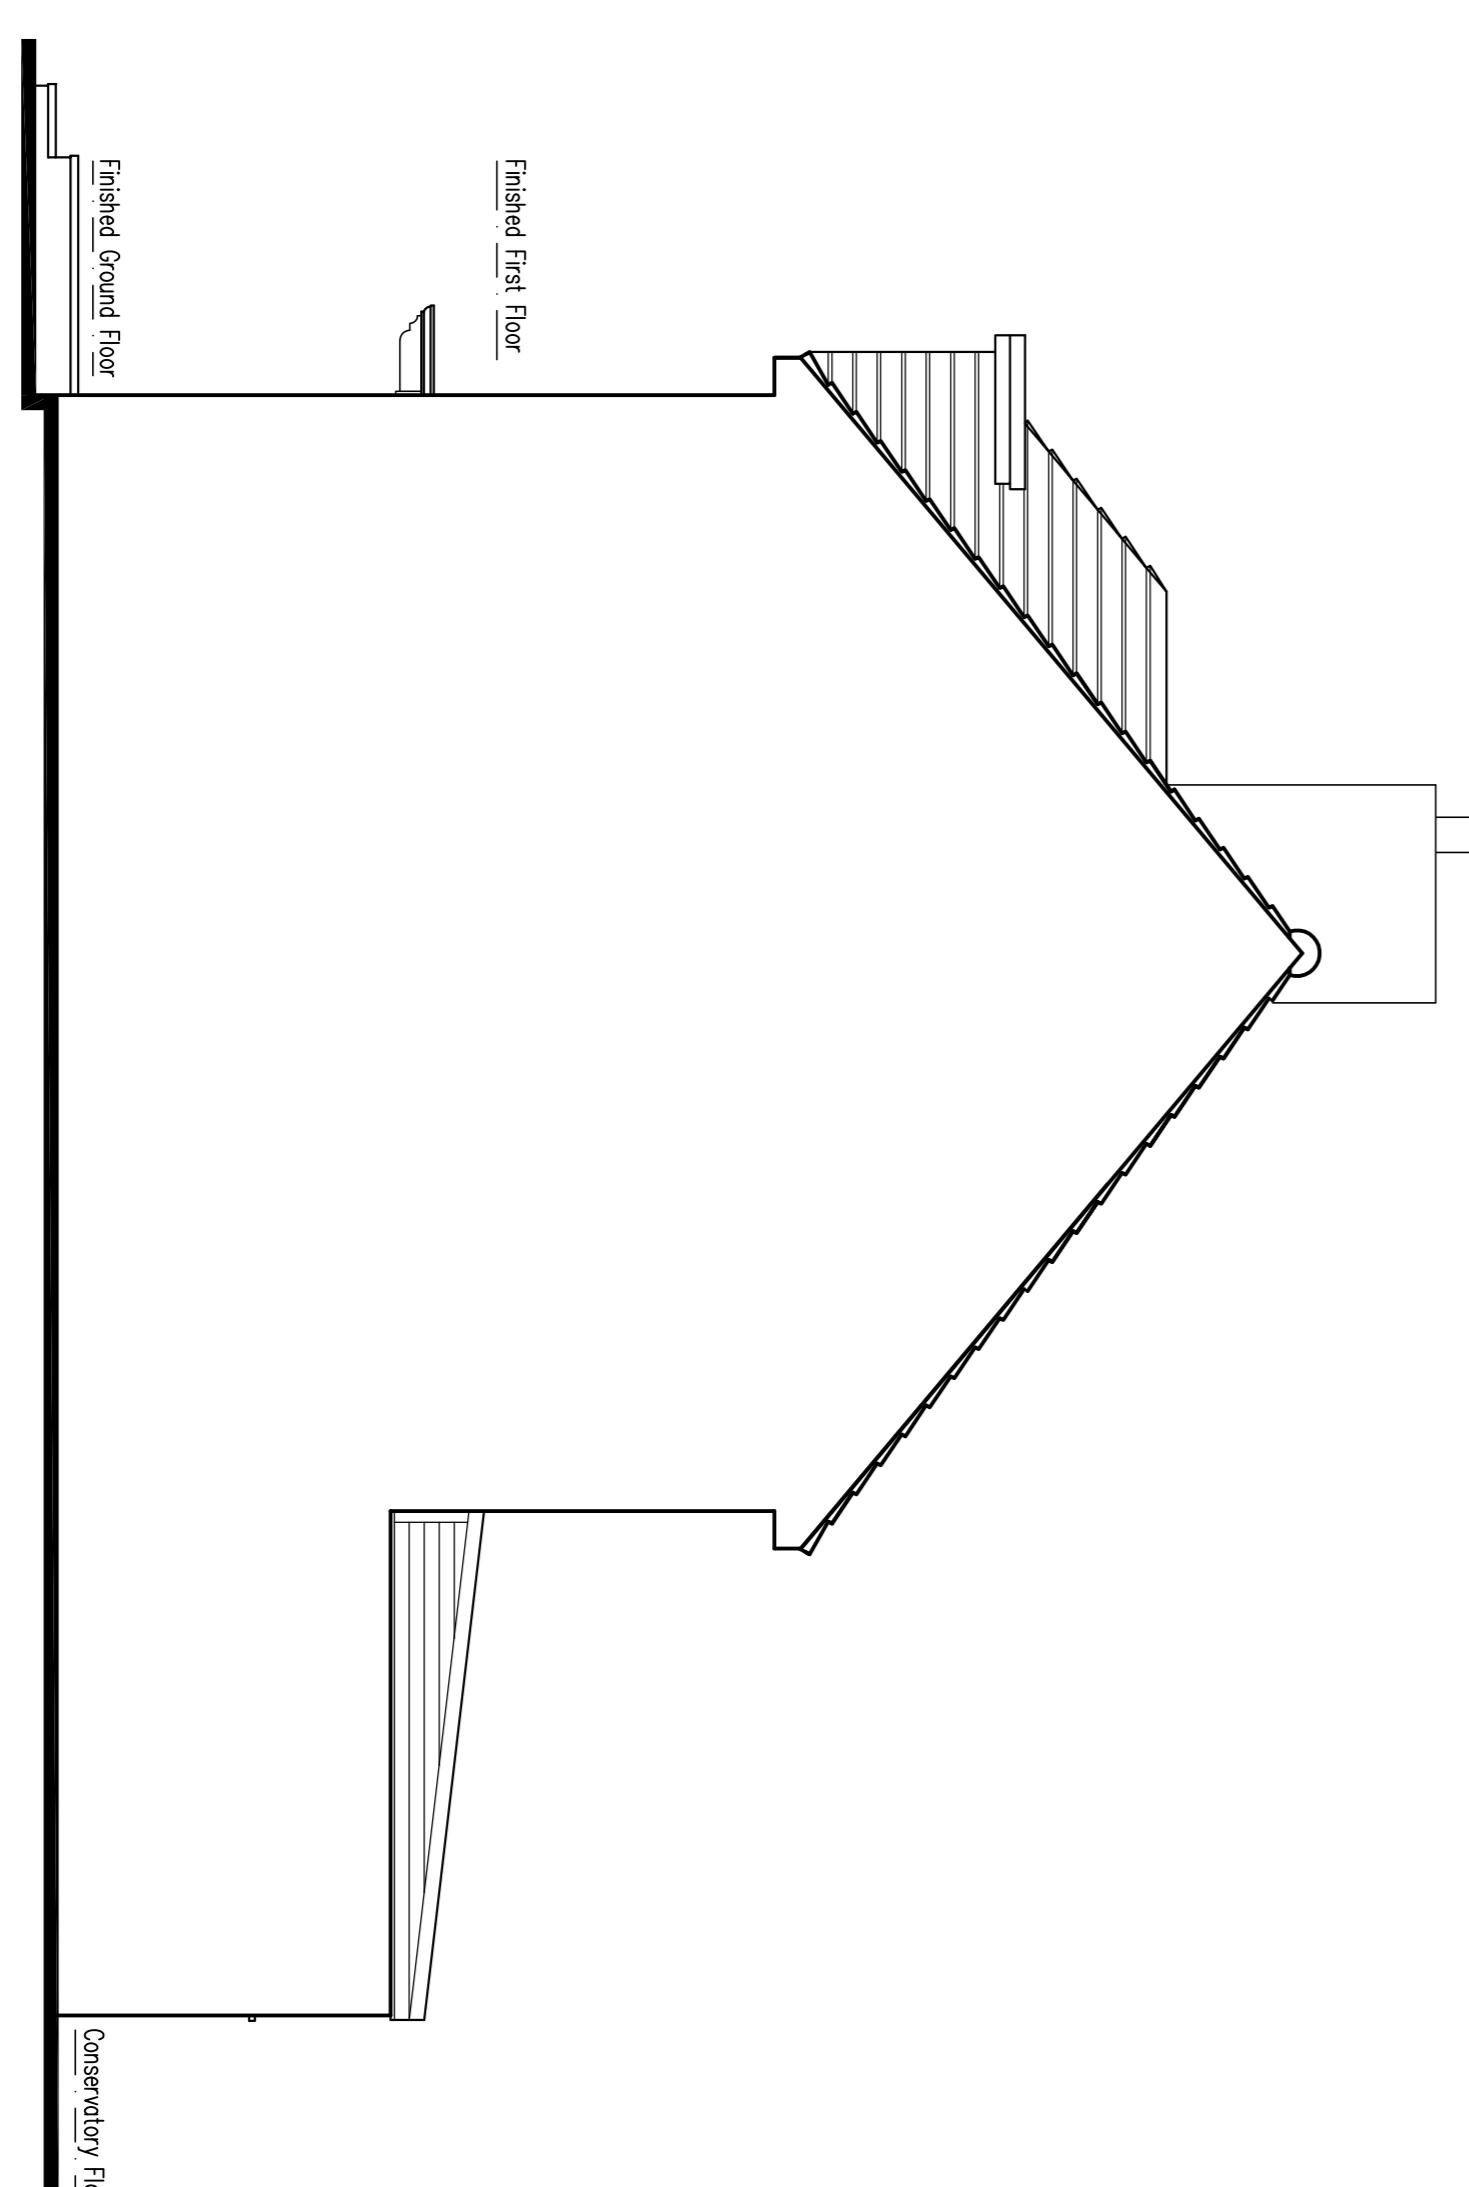

• Existing Rear Elevation

EXISTING ELEVATIONS	
Scale 1 : 50	Dwg No 4CL/P5
Date JUNE 2023	
© Copyright. This drawing is not to be copied or reproduced without prior authorization.	